

Office & Warehouse Space For Lease

10,000 Sq. Ft.

1540 Tanforan Avenue, Woodland, CA



LOCATION MAP



PROPERTY FEATURES

Office Area

650 +/- SF Office


Warehouse Area

- 3 dock doors
- 2 drive-in doors
- Concrete tilt-up construction
- Fire sprinklers
- Zoning: I
- Secured Facility
- Excellent freeway access via I-5

For more information, please contact:
Steve Machado
530-662-3000
DRE LIC # 00689615
smachado@landmark-properties.net



1540 Tanforan Avenue, Woodland, CA 95776

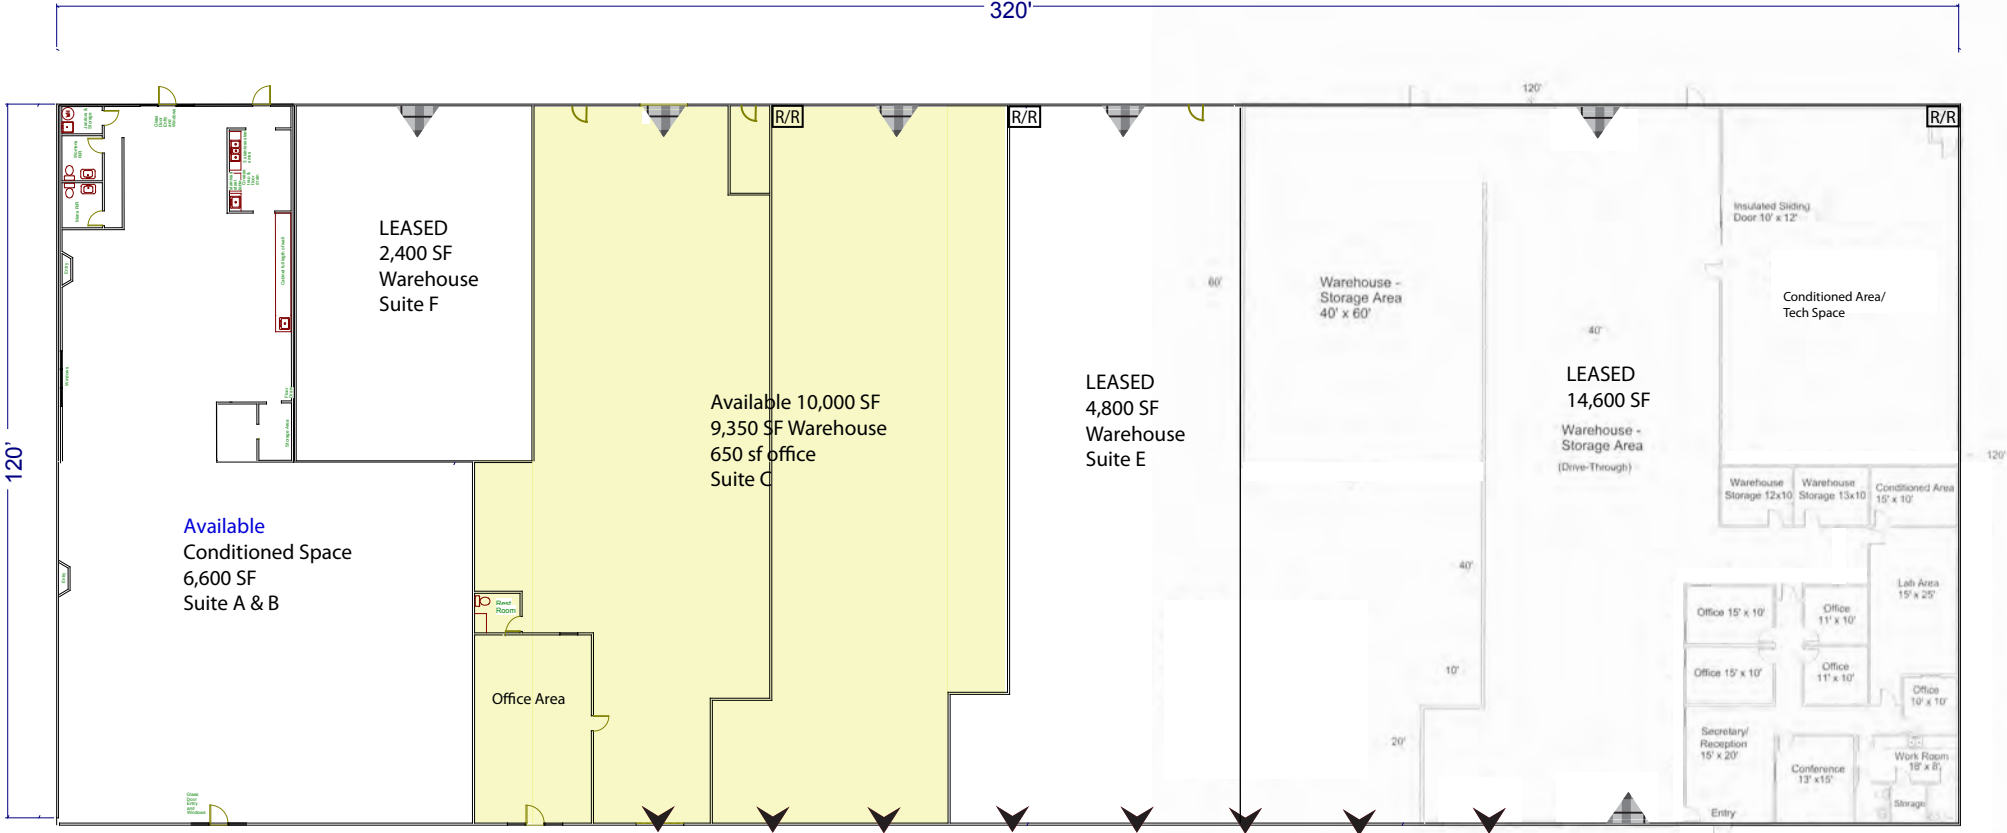

Note: Not to scale

Dock Door

Grade Door

