


LIV SOTHEBY'S
413 WILCOX STREET
CASTLE ROCK, CO 80104

SCOPE

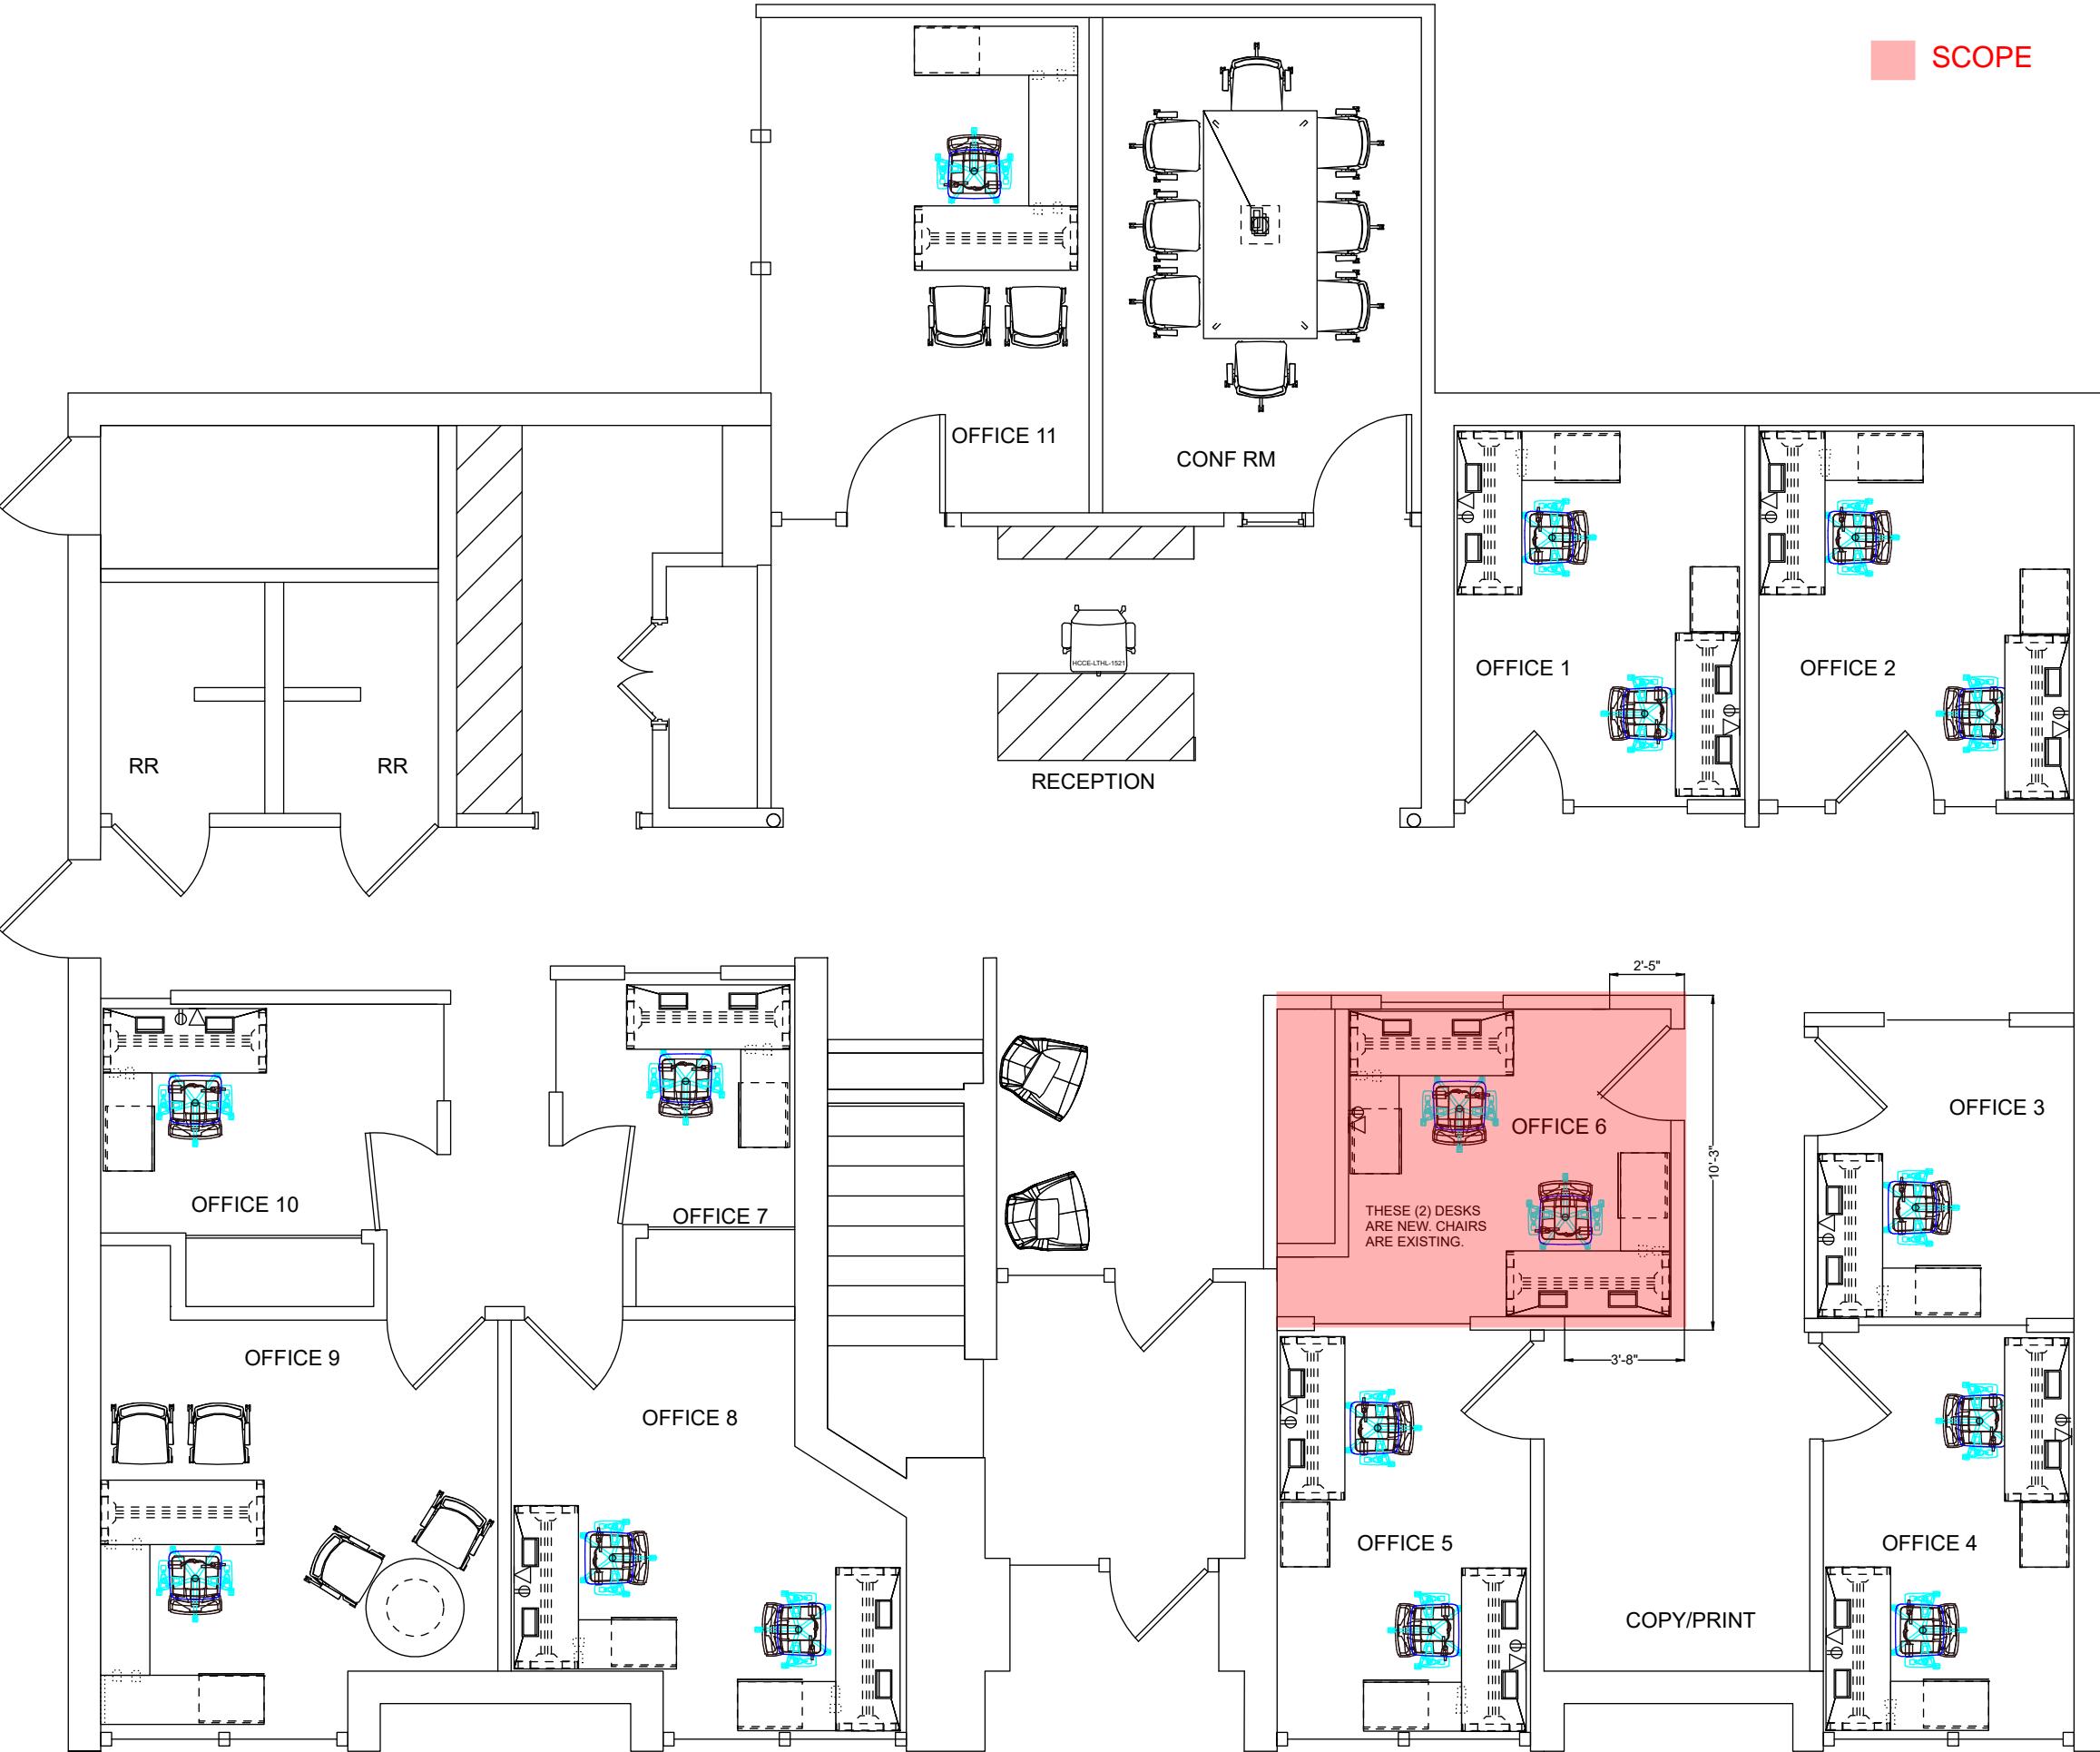


OVERALL PLAN

Scale 3/16" = 1'
1/2

Account Team
AMY DODGE | COURTNEY MUSCATELLO
Proposal Number
104807
Area/Location
CASTLE ROCK
Plan Type
FINAL PROPOSAL
Scale
NONE
Date
12/7/2020
THIS DOCUMENT, AND THE IDEAS AND DESIGNS INCORPORATED HEREIN, AS AN INSTRUMENT OF PROFESSIONAL SERVICE, CANNOT BE USED IN WHOLE OR IN PART, FOR ANY OTHER PROJECT, WITHOUT THE WRITTEN CONSENT OF PEAR WORKPLACE SOLUTIONS.
© Pear Workplace Solutions 2012

Issue	Date	By
XXXX	XXXX	XX

Sheet
1/2

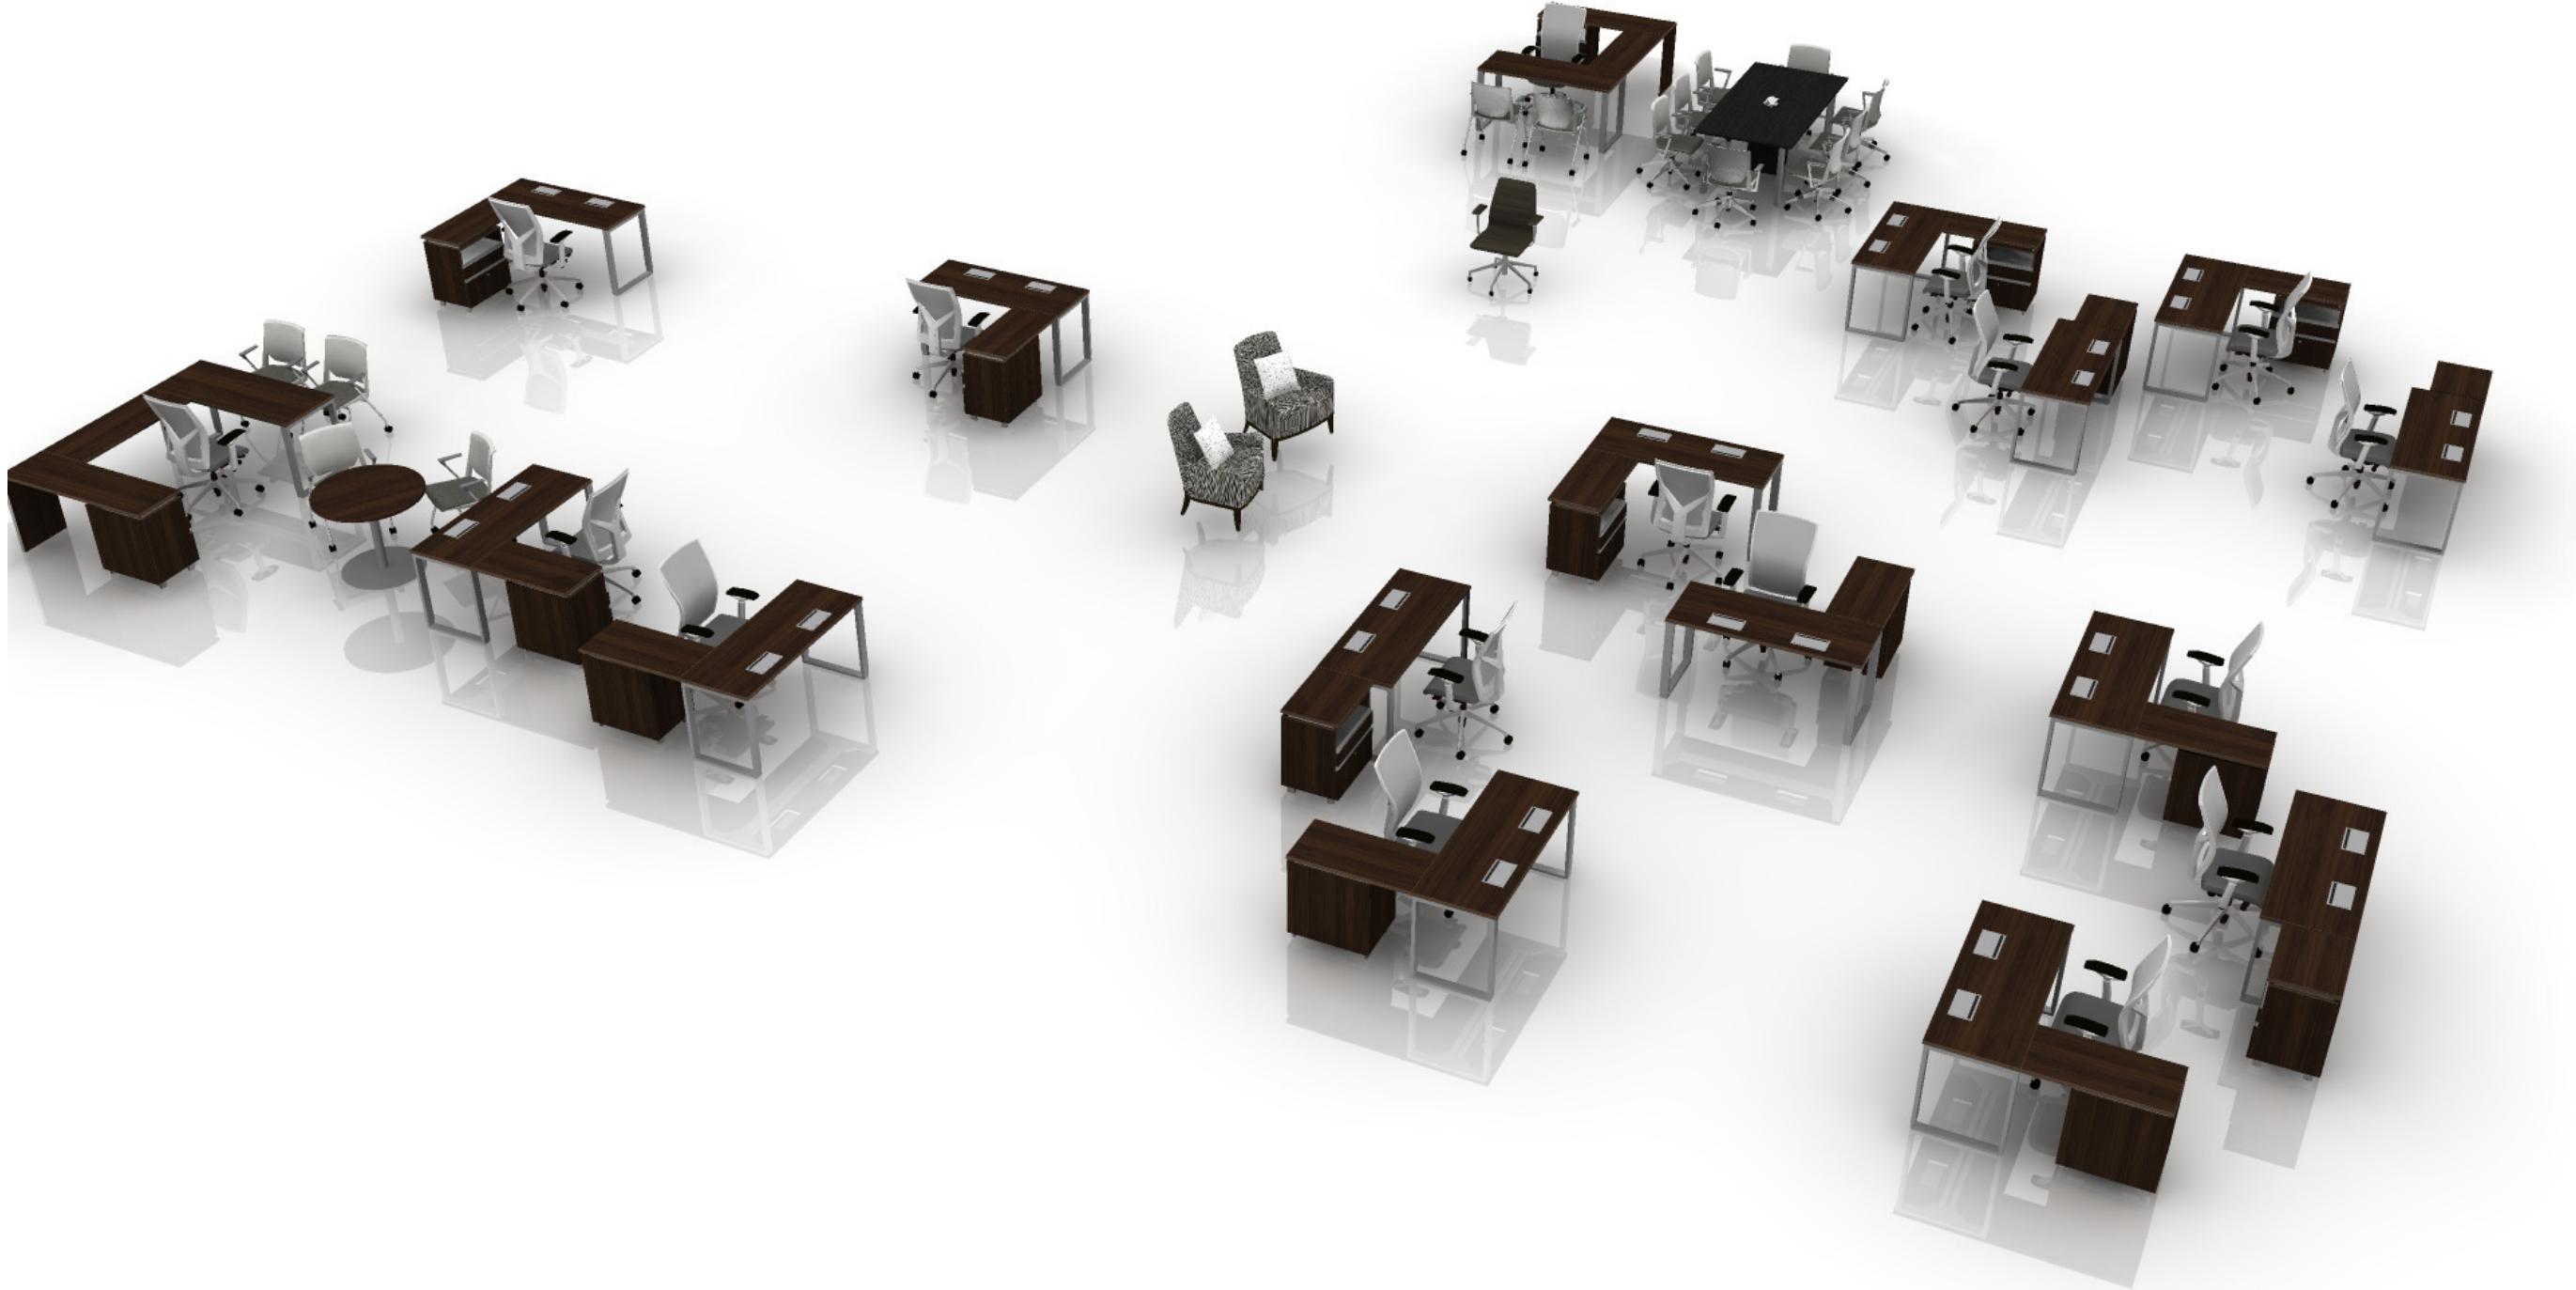

OVERALL 3D

LIV SOTHEBY'S
413 WILCOX STREET
CASTLE ROCK, CO 80104

Account Team	AMY DODGE COURTNEY MUSCATELLO
Proposal Number	104807
Area/Location	CASTLE ROCK
Plan Type	FINAL PROPOSAL
Scale	NONE
Date	12/7/2020
THIS DOCUMENT, AND THE IDEAS AND DESIGNS INCORPORATED HEREIN, AS AN INSTRUMENT OF PROFESSIONAL SERVICE, CANNOT BE USED, IN WHOLE OR IN PART, FOR ANY OTHER PROJECT, WITHOUT THE WRITTEN CONSENT OF PEAR WORKPLACE SOLUTIONS.	
© Pear Workplace Solutions 2012	

Issue	Date	By
XXXX	XXXX	XX

Sheet
2/2