

VALLEY FREEWAY COMMERCE CENTER III

7705, 7715, & 7725 Commercial Way, Henderson, NV 89011

AVAILABLE
For Lease



5960 South Jones Boulevard
Las Vegas, Nevada 89118
T 702.388.1800
F 702.388.1010
www.mdlgroup.com

Jarrad Katz, SIOR, CCIM
President | Principal
Lic#: B.0145888.LLC | PM.0167521.BKR
702.610.1002
jkatz@mdlgroup.com

Galit Kimerling, SIOR
Senior Vice President
Lic#: S.0065573
323.244.1628
gkimerling@mdlgroup.com



Schnitzer
PROPERTIES

Leasing Details



\$1.35 PSF NNN

Monthly Lease Rate



\$0.38 PSF

CAM Charges



±3,369 SF - ±3,841 SF

Space Available

Property Details

+ Submarket:	Henderson
+ Building Size:	±113,531 SF
+ Land Size:	±8.21 AC
+ Zoning:	I-G (Industrial Zoning District)
+ Power:	200 amps 120/208v 3-phase (to be verified by tenant)
+ Clear Height:	±18' - ±26'
+ Loading:	Dock-high loading door Grade level loading door
+ Fire and Safety:	Fully fire sprinklered
+ Year Built:	2008




5% Co-op

* 5% commission fee only applies for new tenant deals, excluding current Tenant renewals and relocations. Commission is paid on the base rent only excluding NNN fees, TI's and any concession.

Property Highlights


- Excellent freeway visibility along the US-95 Freeway
- Conveniently located 1.6 miles from the US-95 / I-11 / I-215 freeway interchange
- Located at the southeast corner of Eastgate Rd. and Commercial Way
- Suites include showroom space and skylights in warehouse
- Building signage opportunities available
- CAM charges include HVAC & swamp cooler maintenance, trash, and recycling **for some buildings**

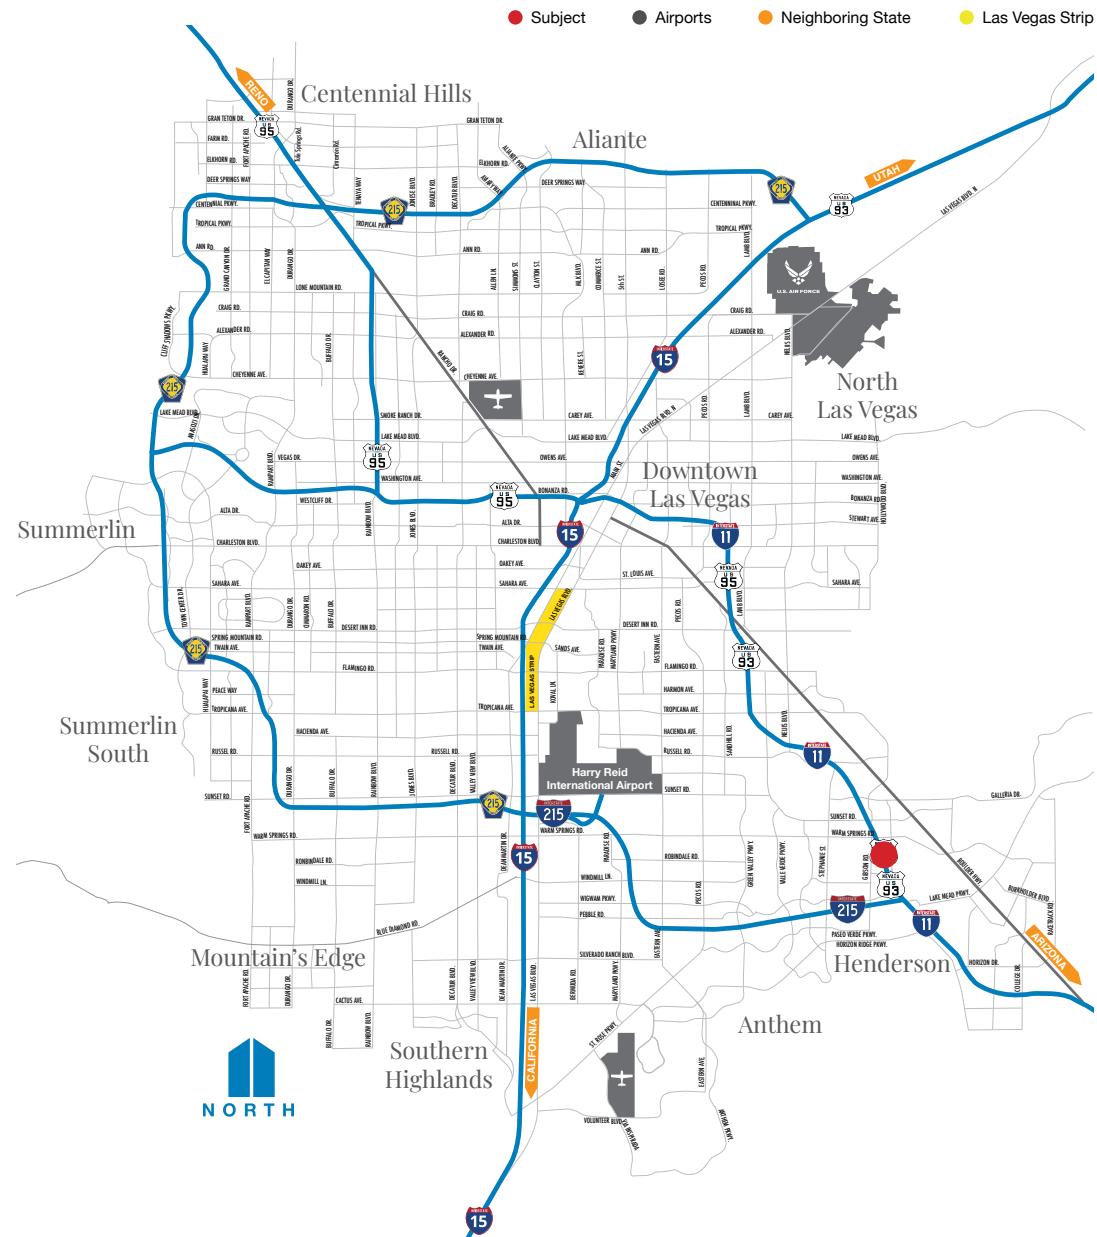

VALLEY FREEWAY COMMERCE CENTER III

7705, 7715, & 7725 Commercial Way, Henderson, NV 89011

For Lease

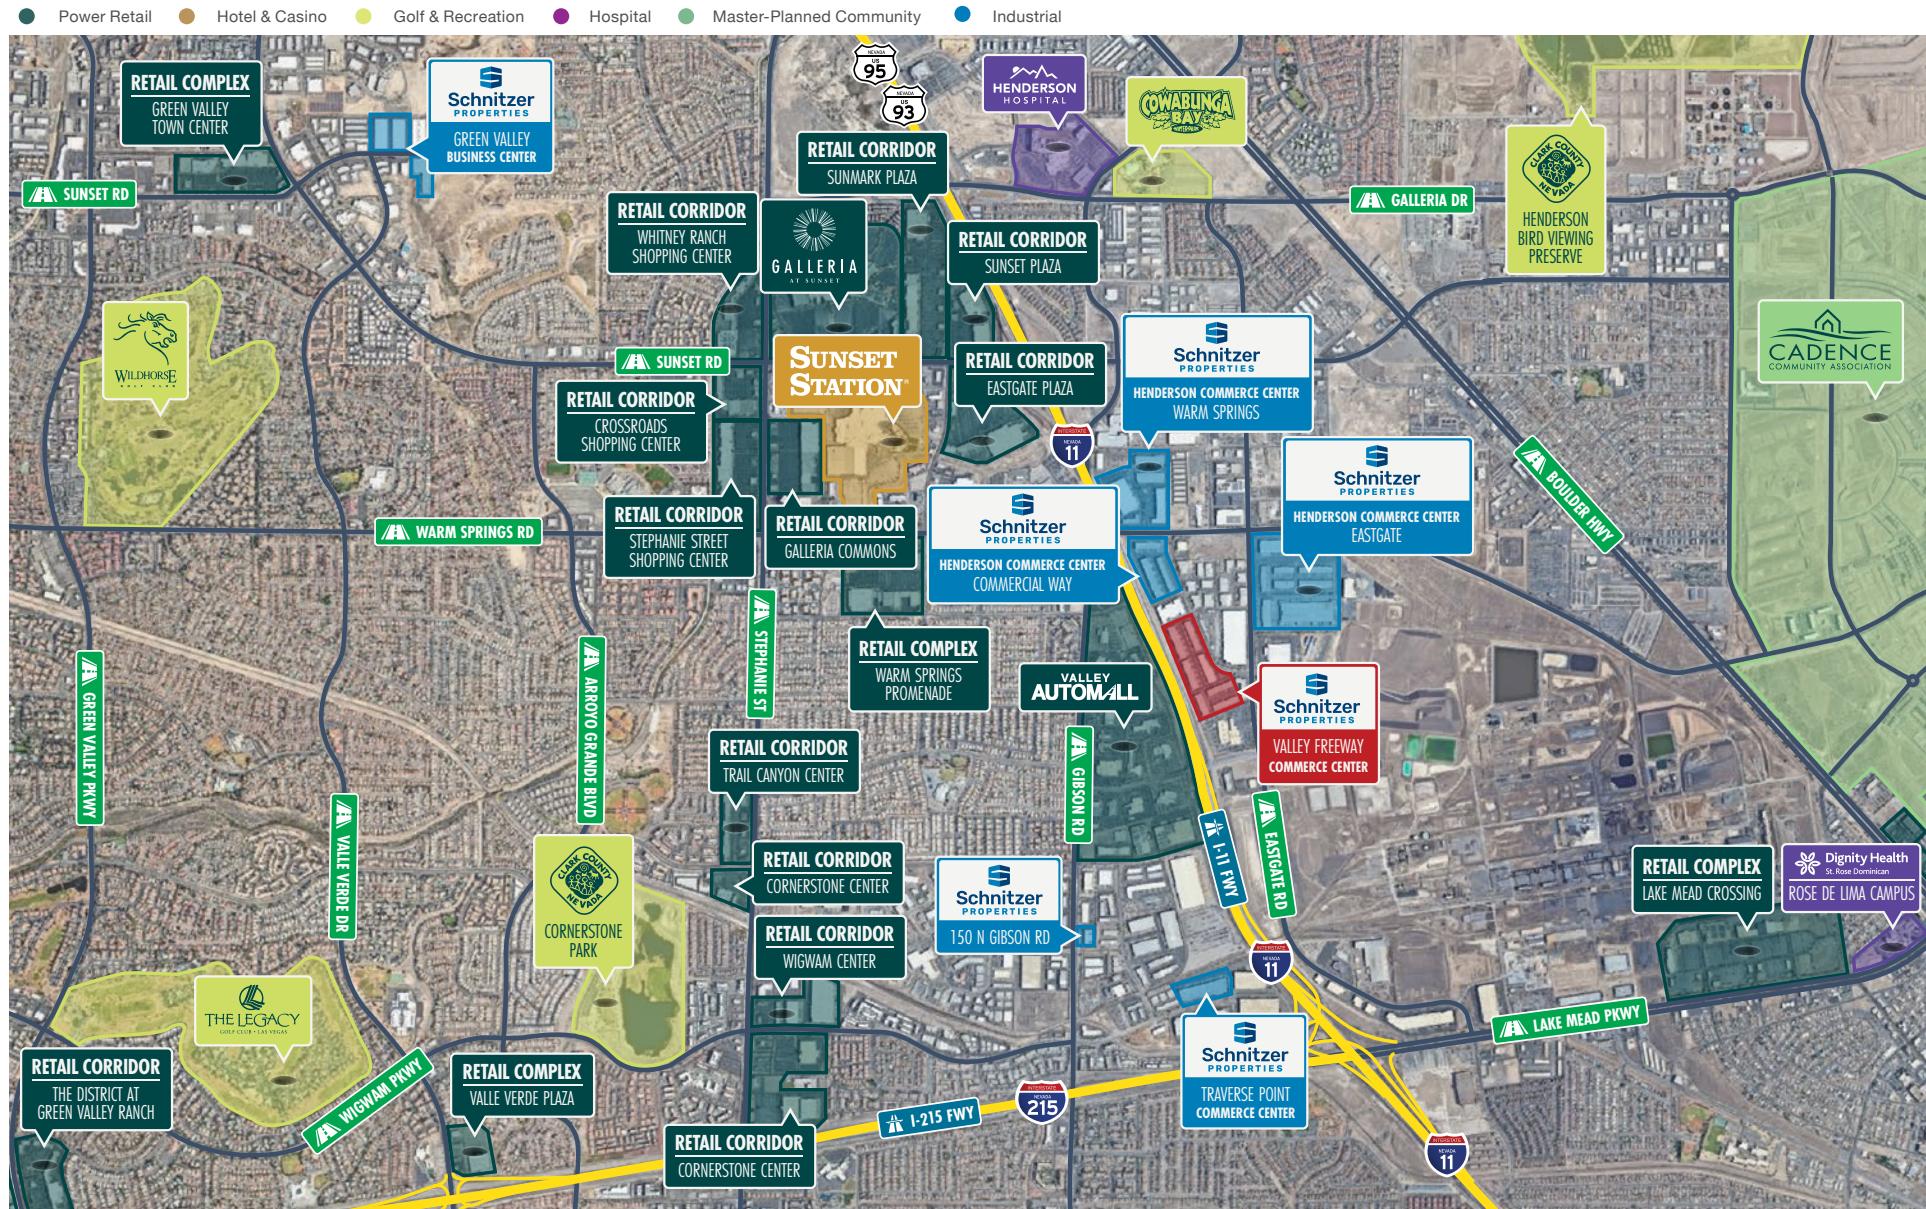

MDLGroup

Service you deserve. People you trust.


5960 South Jones Boulevard
Las Vegas, Nevada 89118

T 702.388.1800 | F 702.388.1010
www.mdlgroup.com

Schnitzer
PROPERTIES



Building	Suite	Total SF	Office SF	Warehouse SF	Dock Doors	Grade Doors	Lease Rate	CAM Charges	Monthly Rent	Available
7715 Commercial Way	110	±3,369	±641	±2,728	1	1	\$1.35 PSF NNN	\$0.38 PSF	\$5,828.37	Immediately
7725 Commercial Way	115	±3,841	±853	±2,988	1	1	\$1.35 PSF NNN	\$0.38 PSF	\$6,644.93	Immediately
7725 Commercial Way	120	±3,841	±853	±2,988	1	1	\$1.35 PSF NNN	\$0.38 PSF	\$6,644.93	Immediately

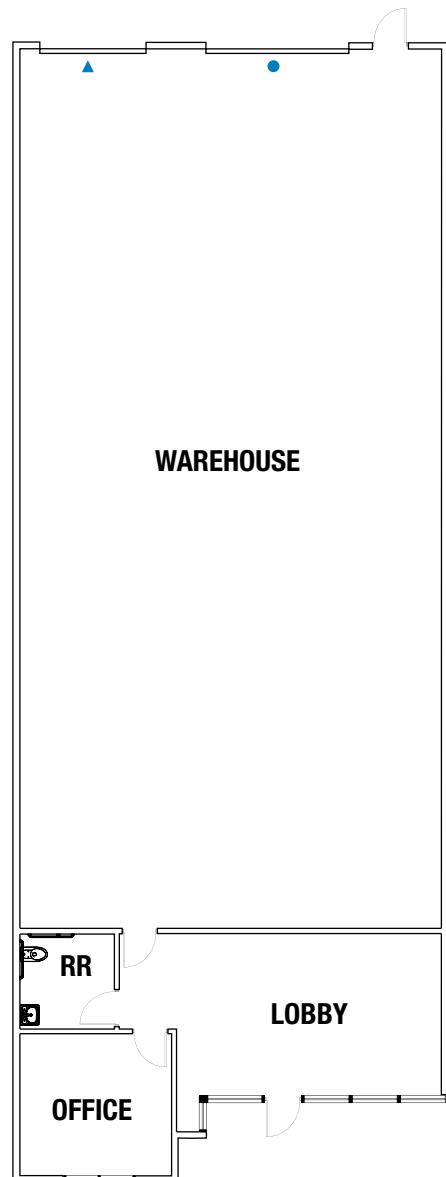

Leasing Details



\$1.35 PSF NNN

Monthly Lease Rate



\$0.38 PSF

CAM Charges



\$5,828.37

Monthly Rent

7715 Commercial Way

+ Suite: 110

+ Total SF: ±3,369

■ Office SF: ±641

■ Warehouse SF: ±2,728

+ Dock-High Door: (1) One

+ Grade Level Door: (1) One


+ Clear Height: ±26'

+ Power: 200 amps • 120/208v • 3-phase
(to be verified by tenant)

+ Available: Immediately

Drawings and plans are not to scale. Any measurements are approximate and are for illustrative purposes only. There is no guarantee, warranty or representation as to the accuracy or completeness of any plans or designs.

▲ Dock-High Door ● Grade Level Door

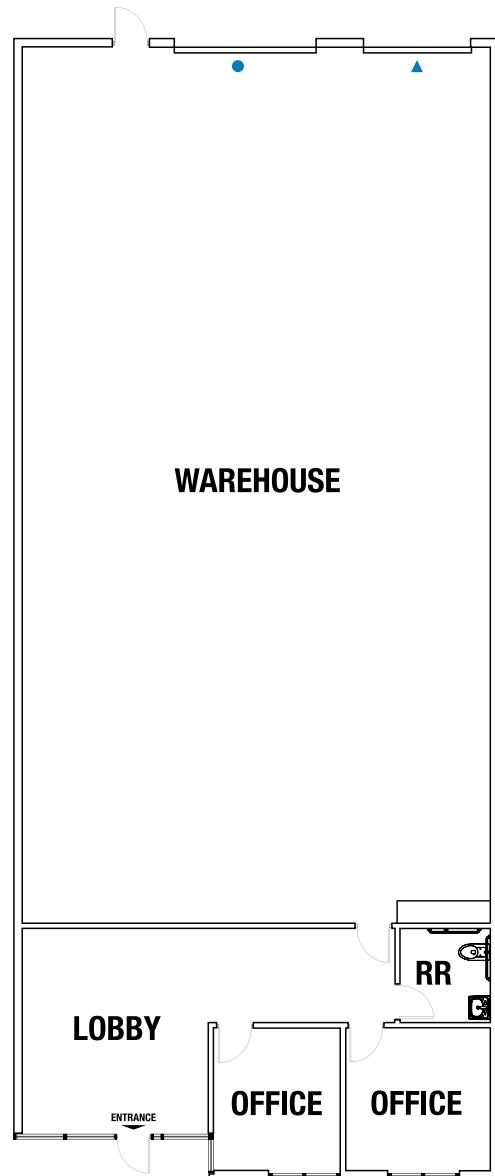

Leasing Details



\$1.35 PSF NNN

Monthly Lease Rate



\$0.38 PSF

CAM Charges



\$6,644.93

Monthly Rent

7725 Commercial Way

+ Suite: 115

+ Total SF: ±3,841

■ Office SF: ±853

■ Warehouse SF: ±2,988

+ Dock-High Door: (1) One

+ Grade Level Door: (1) One


+ Clear Height: ±26'

+ Power: 200 amps • 120/208v • 3-phase
(to be verified by tenant)

+ Available: Immediately

Drawings and plans are not to scale. Any measurements are approximate and are for illustrative purposes only. There is no guarantee, warranty or representation as to the accuracy or completeness of any plans or designs.

▲ Dock-High Door ● Grade Level Door

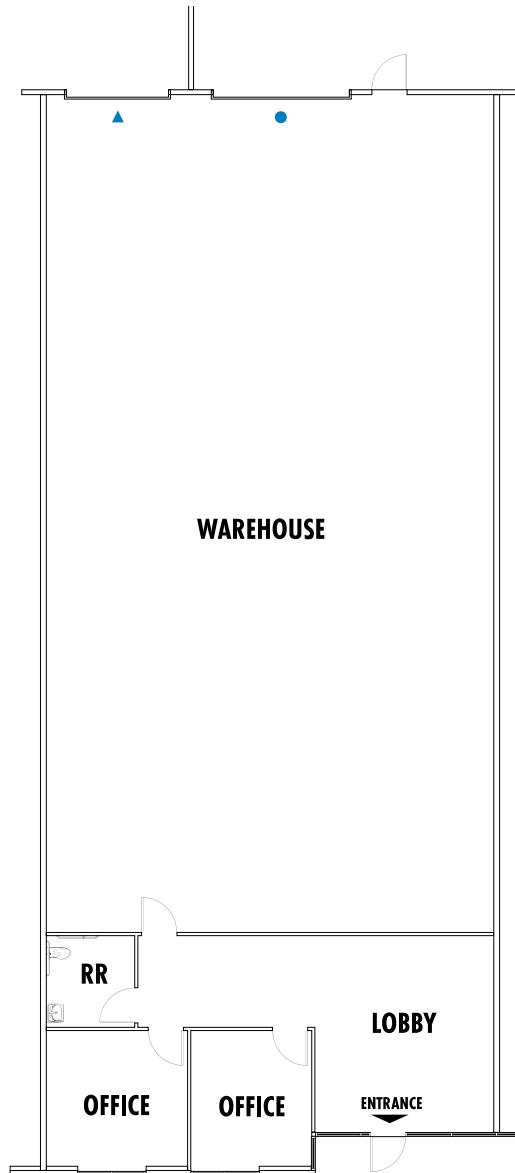

Leasing Details



\$1.35 PSF NNN

Monthly Lease Rate



\$0.38 PSF

CAM Charges



\$6,644.93

Monthly Rent

7725 Commercial Way

+ Suite:	120
+ Total SF:	±3,841
■ Office SF:	±853
■ Warehouse SF:	±2,988
+ Dock-High Door:	(1) One
+ Grade Level Door:	(1) One
+ Clear Height:	±26'
+ Power:	200 amps • 120/208v • 3-phase (to be verified by tenant)
+ Available:	Immediately

Drawings and plans are not to scale. Any measurements are approximate and are for illustrative purposes only. There is no guarantee, warranty or representation as to the accuracy or completeness of any plans or designs.

▲ Dock-High Door ● Grade Level Door

Transit from Las Vegas

Destination	Est. Travel Time	Distance (Mi)
Los Angeles, CA	3 hrs, 55 min	265
Phoenix, AZ	4 hrs, 40 min	300
San Diego, CA	4 hrs, 45 min	327
Salt Lake City, UT	5 hrs, 50 min	424
Reno, NV	6 hrs, 55 min	452
San Francisco, CA	8 hrs, 15 min	565
Boise, ID	9 hrs, 30 min	634
Santa Fe, NM	9 hrs, 10 min	634
Denver, CO	10 hrs, 45 min	752
Cheyenne, WY	11 hrs, 50 min	837
Helena, MT	12 hrs, 55 min	907
Portland, OR	15 hrs, 45 min	982
Seattle, WA	16 hrs, 50 min	1,129



Shipping and Mailing Services



Freight Service Center
3 Mi



Freight Center
3 Mi



Customer Service Center
5 Mi

Distribution Center
10 Mi

Ship Center
8 Mi

UPS Air Cargo
18 Mi

Cargo Center
3 Mi

--

Schnitzer Industrial Campus Sites: Henderson & Airport Portfolio

Schnitzer Sites

1. Green Valley Business Park
2. Henderson Commerce Center Warm Springs
3. Henderson Commerce Center Commercial Way
4. Henderson Commerce Center Eastgate
5. Valley Freeway Commerce Center
6. Traverse Point Commerce Center
7. 150 N. Gibson Road
8. Paradise Airport Center
9. Eastern Commerce Center
10. Patrick Commerce Center
11. Patrick Airport Center
12. Patrick Airport Business Center
13. Sunset Airport Center 1
14. Sunset Airport Center 2

Major Retail Corridors

1. St. Rose Pkwy. & Eastern Ave.
2. Sunset Rd. & Green Valley Pkwy.
3. The District at Green Valley Ranch
4. Galleria Mall Area
5. Boulder Hwy. & Lake Mead Dr.
6. MonteLago Village at Lake Las Vegas

