


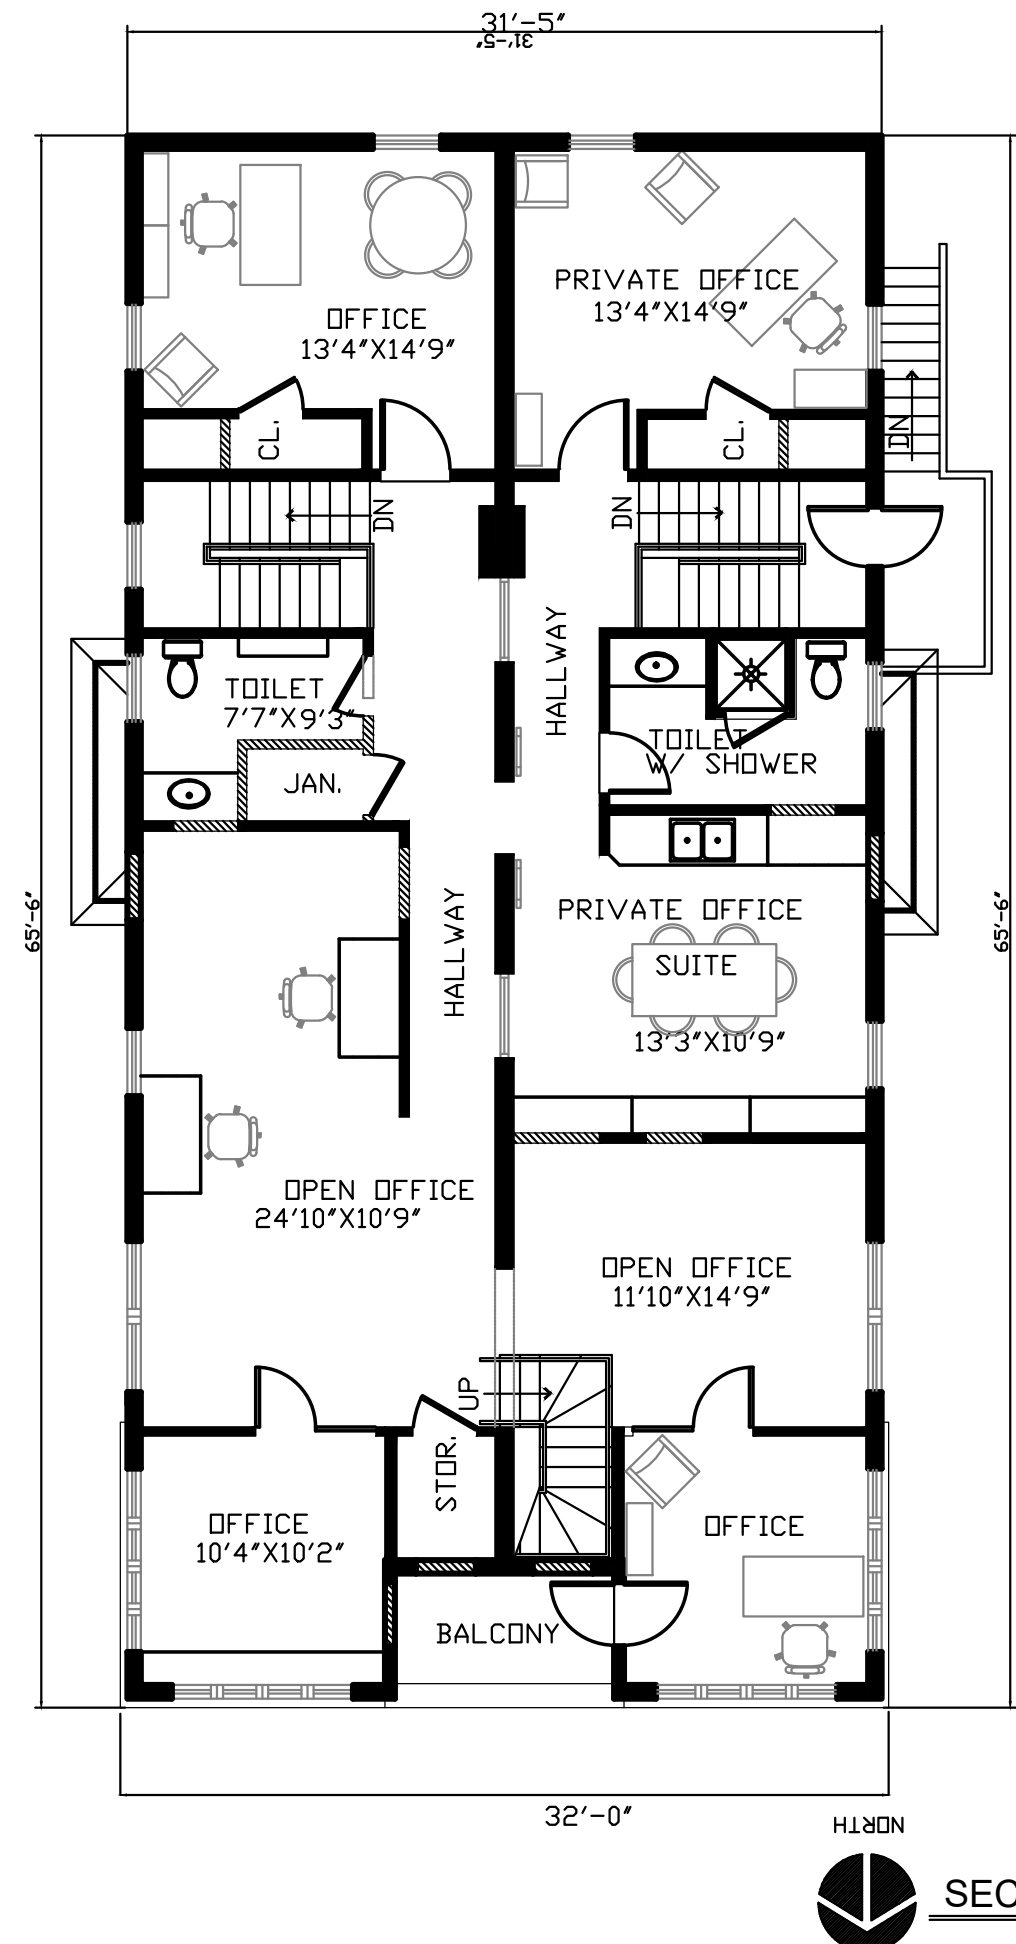


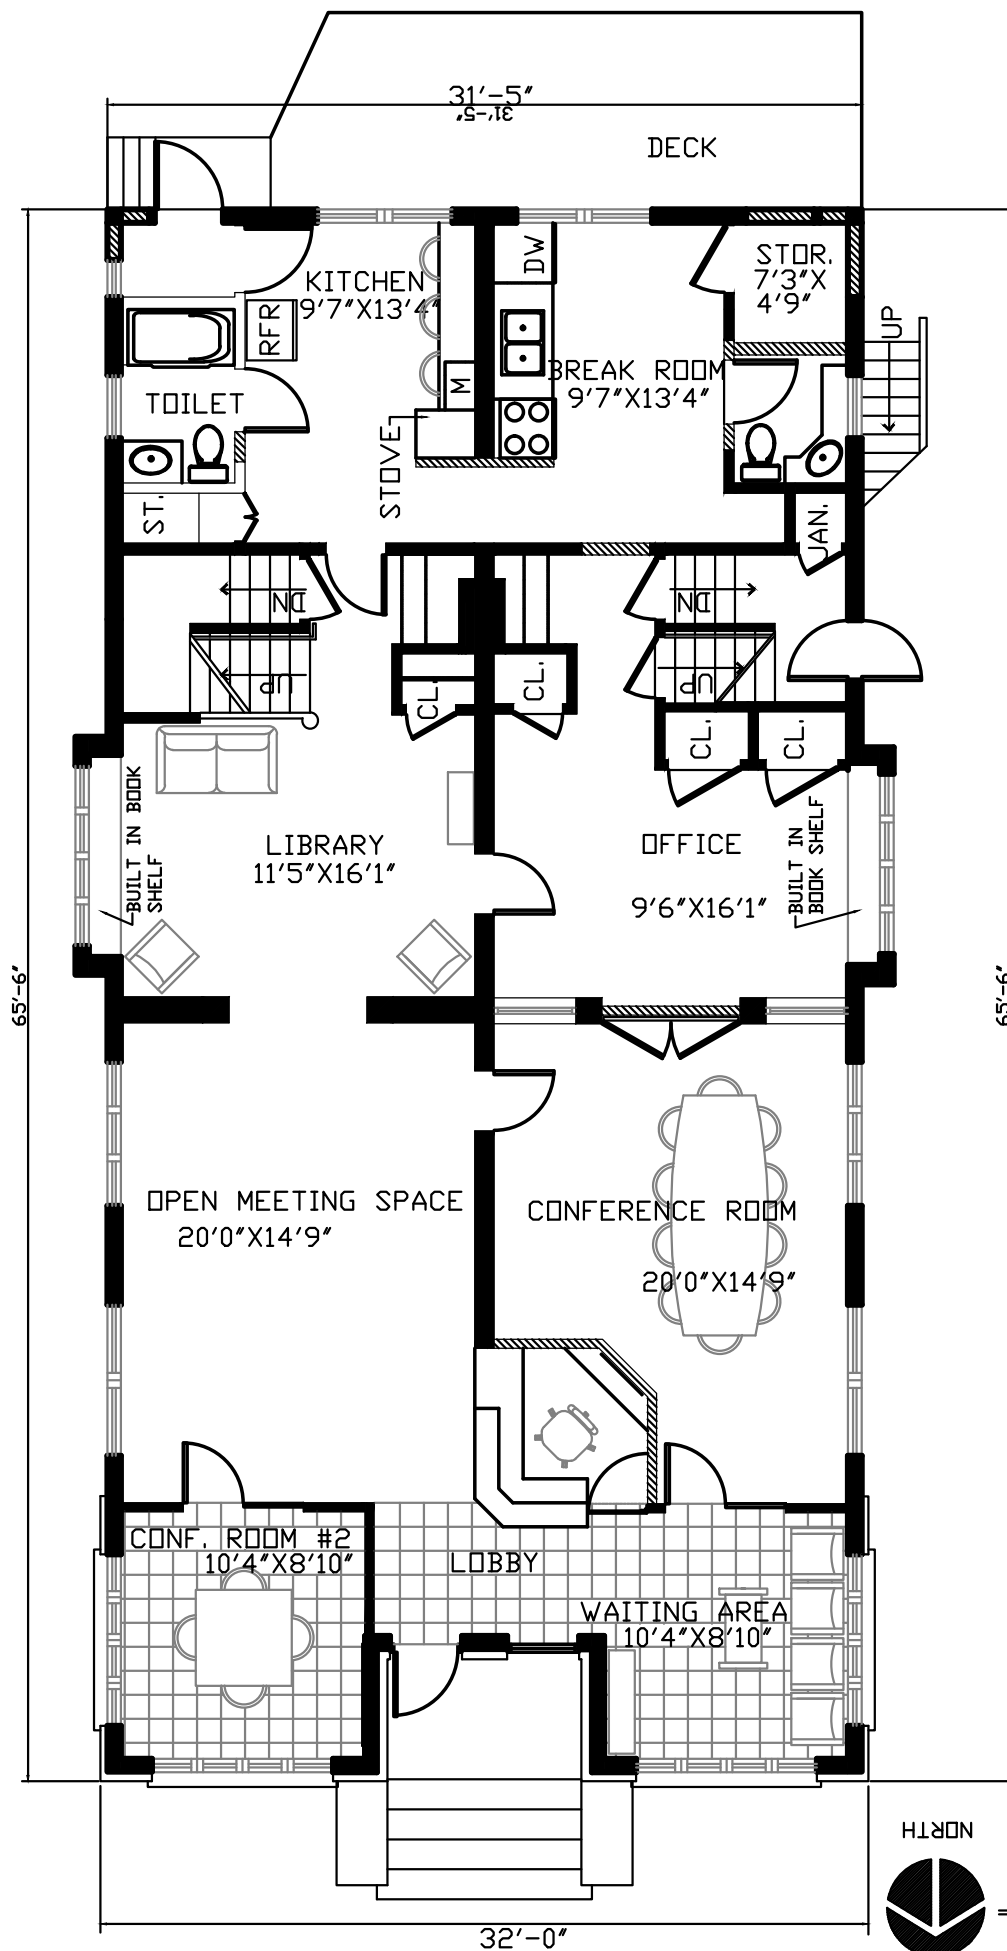

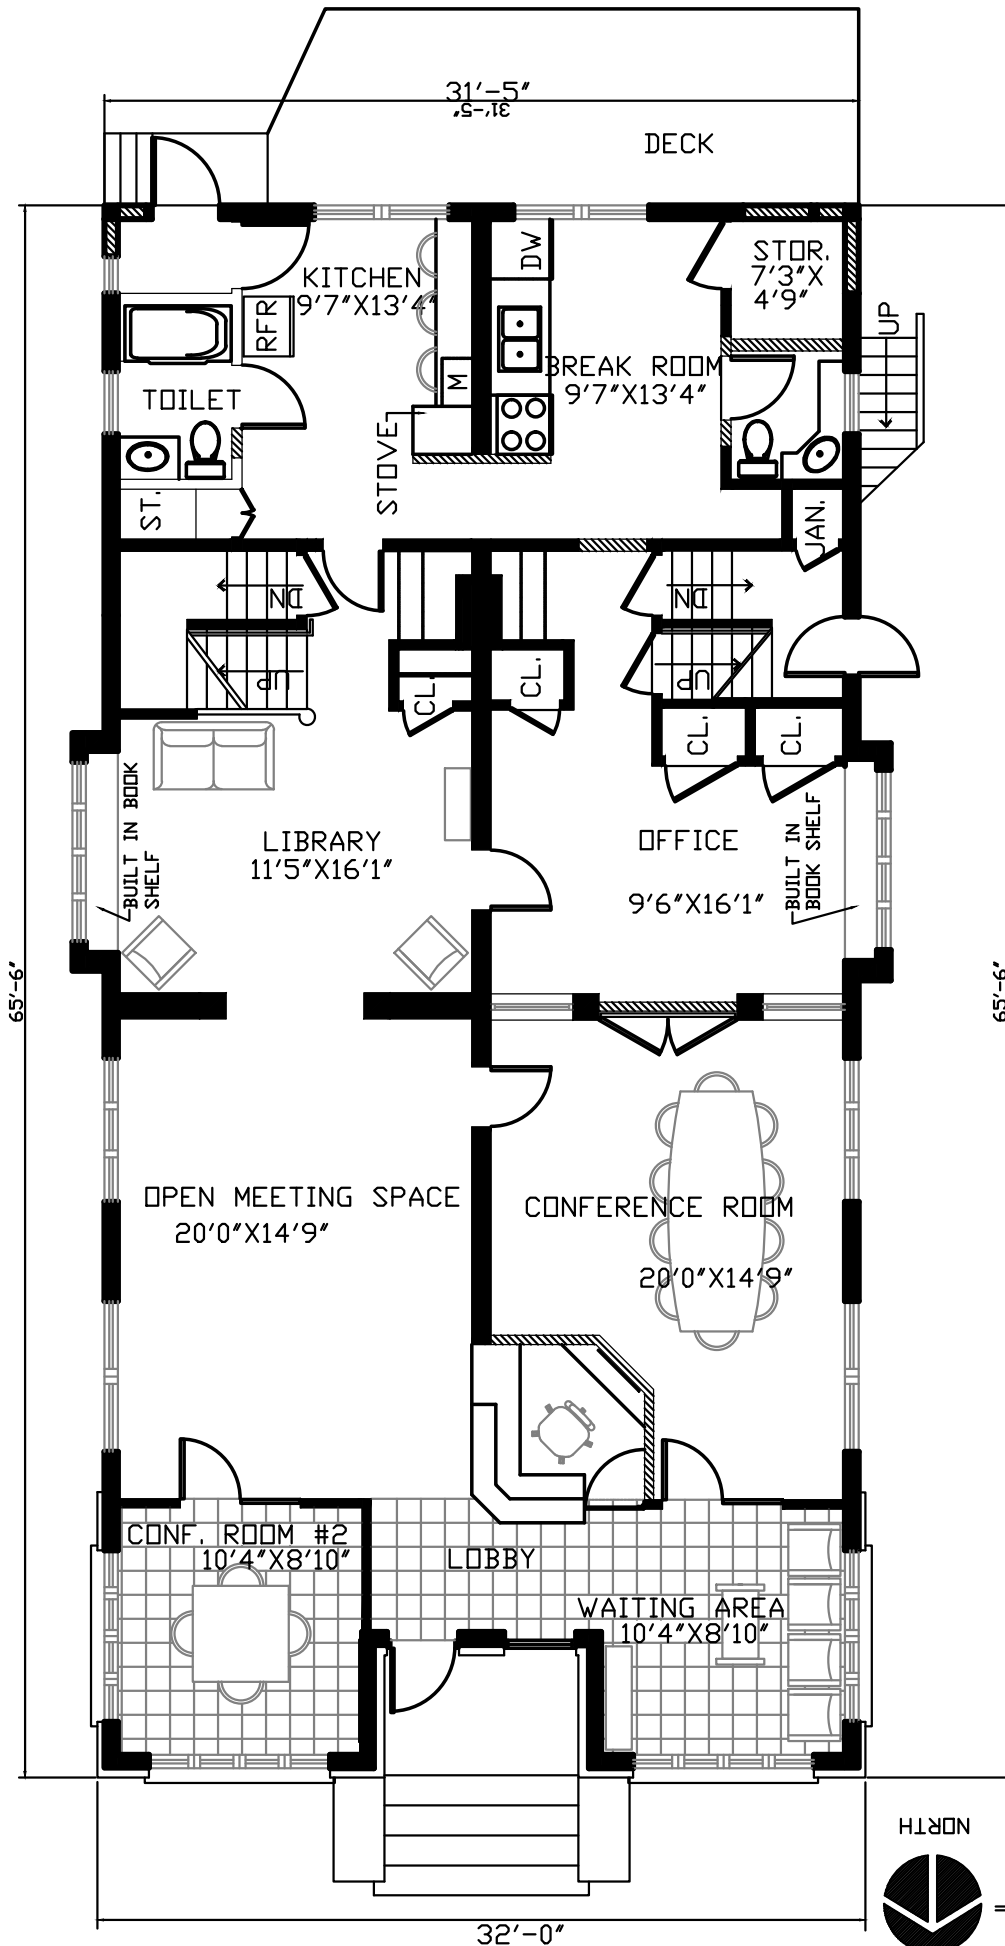

# FIRST FLOOR

SCALE: 1/8" = 1'-0"

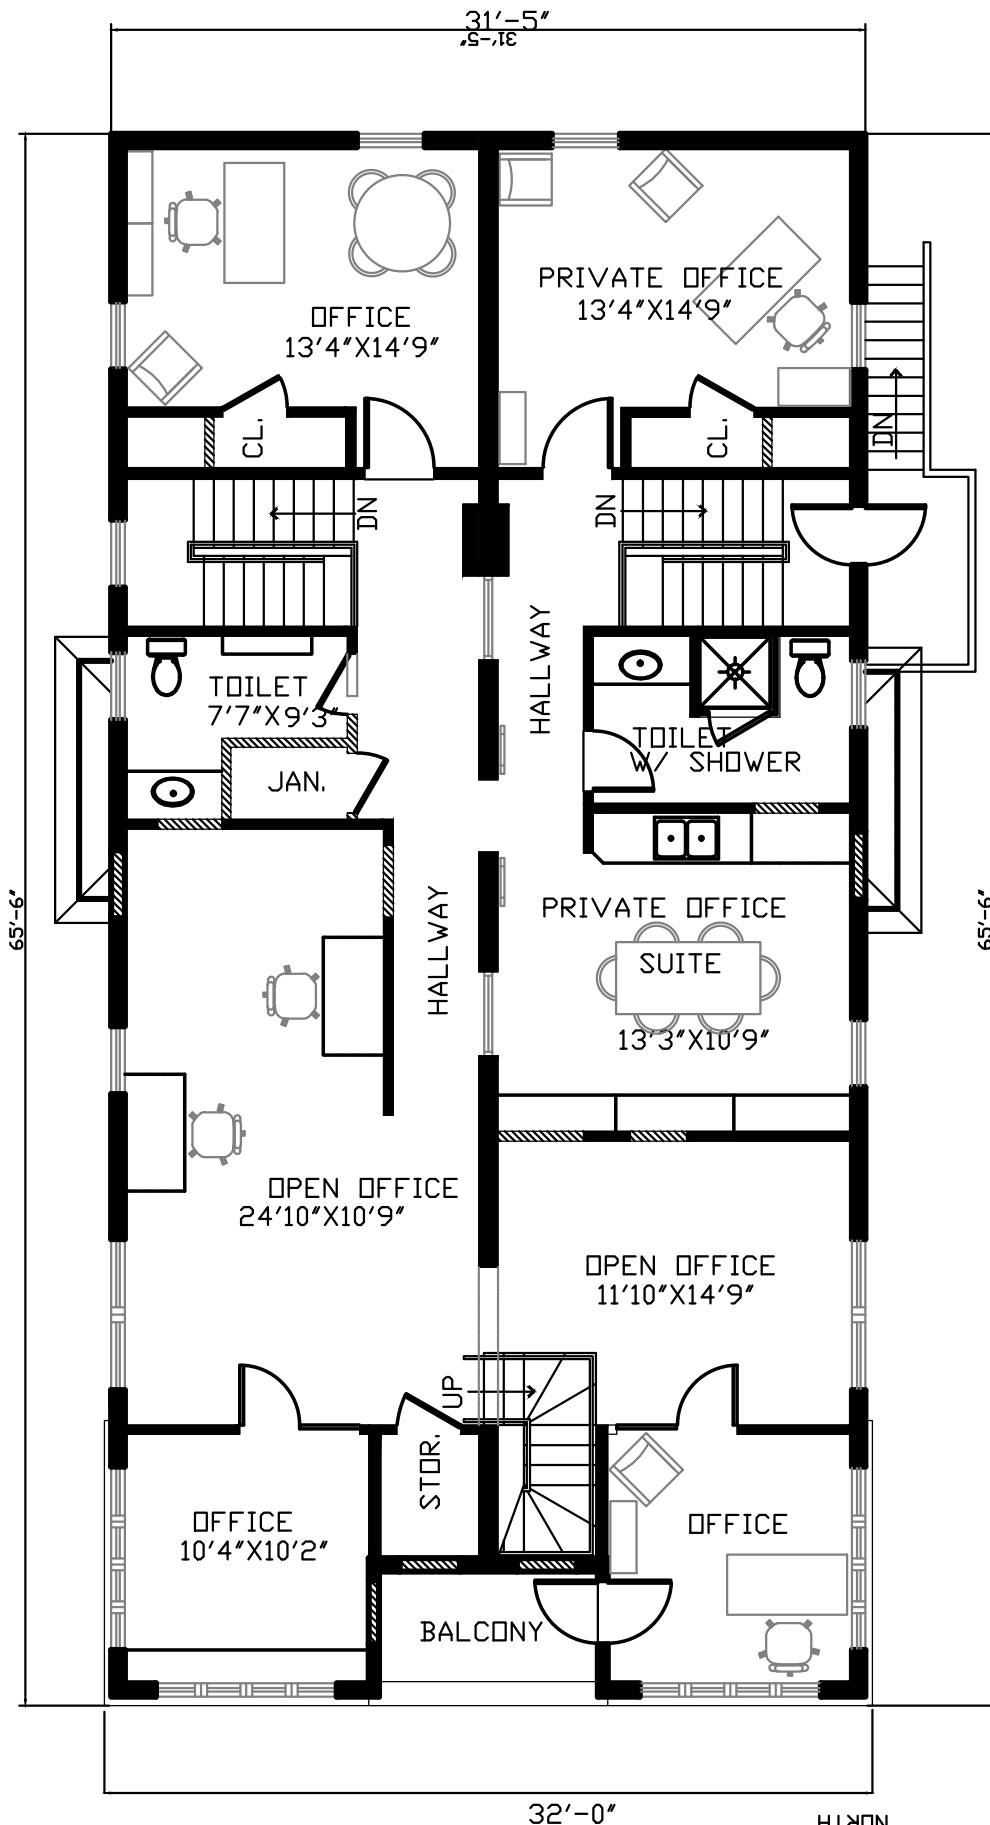

## SECOND FLOOR

SCALE: 1/8" = 1'-0"