

BEAVER DAM RESTAURANT OPPORTUNITY



MID-AMERICA[®]
Real Estate-Wisconsin, LLC

AVAILABLE
FOR SALE OR SUBLEASE

Highway 151 & Industrial Drive / Beaver Dam, WI



RETAIL OPPORTUNITY

BEAVER DAM RESTAURANT OPPORTUNITY



Address

203 E. Industrial Drive
Beaver Dam, WI 53916

Availability

3,029 SF / 0.85 Acres

Traffic Counts

18,500 VPD on US Hwy 151
(E. Industrial Drive)

Pylon




Property Details

- Great drive-thru QSR opportunity with signage visibility from US Highway 151
- 2022 Taxes of \$28,169.40
- Built in 1987
- Parcel ID: 206-1214-2734-003
- 33 parking stalls

Demographics

	3 MILES	5 MILES	7 MILES
POPULATION	19,592	22,354	24,928
HOUSEHOLDS	8,393	9,601	10,691
AVG HOUSEHOLD INCOME	\$79,682	\$82,243	\$84,342
DAYTIME POPULATION	19,979	22,126	23,636

BEAVER DAM RESTAURANT OPPORTUNITY

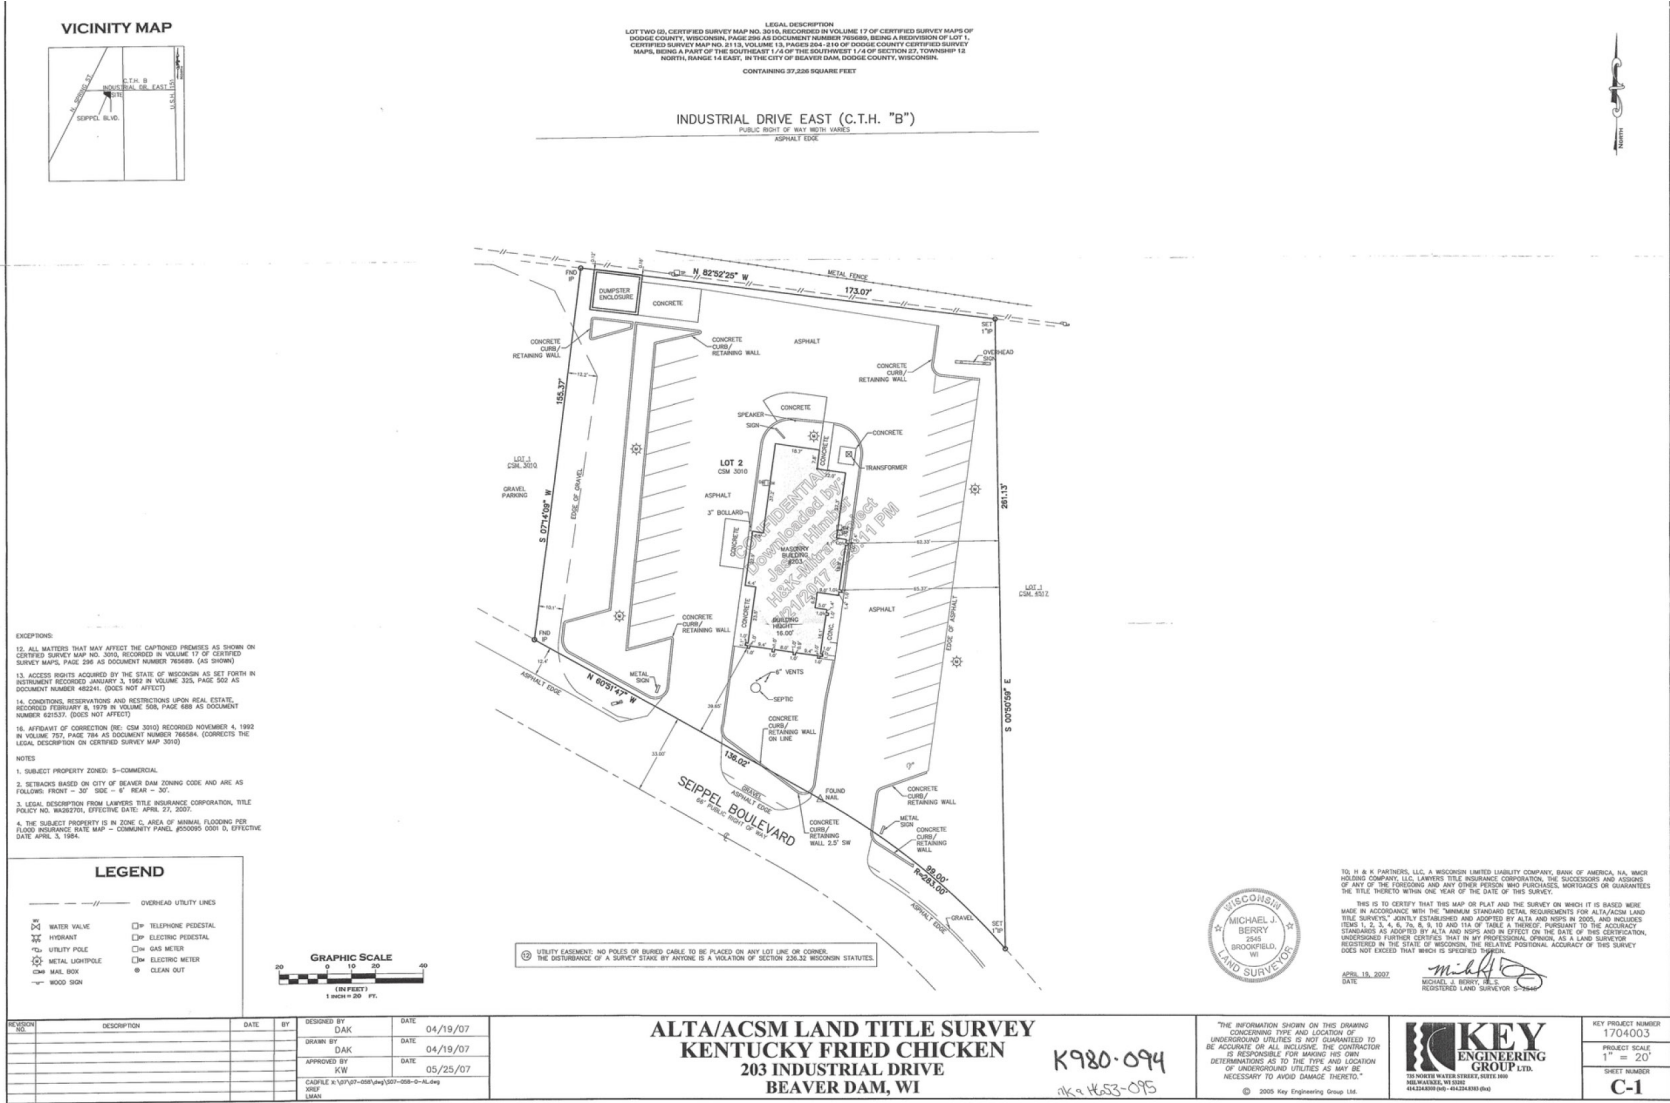

REVISION NO.	DESCRIPTION	DATE	BY
	DESIGNED BY	DAK	DATE 04/19/07
	DRAWN BY	DAK	DATE 04/19/07
	APPROVED BY	KW	DATE 05/23/07
	CADFILE K:\PROJECTS\0504\0507-0508-D-AL.dwg		
	USER: LKAK		

ALTA/ACSM LAND TITLE SURVEY
KENTUCKY FRIED CHICKEN
 203 INDUSTRIAL DRIVE
 BEAVER DAM, WI

K980-094
 nk-c-1653-095

THE INFORMATION SHOWN ON THIS DRAWING CONCERNING TYPE AND LOCATION OF UNDERGROUND UTILITIES IS NOT GUARANTEED TO BE ACCURATE OR ALL INCLUSIVE. THE CONTRACTOR IS RESPONSIBLE FOR MAKING HIS OWN DETERMINATIONS AS TO THE TYPE AND LOCATION OF UNDERGROUND UTILITIES AS MAY BE NECESSARY TO AVOID DAMAGE THEREOF.

© 2005 Key Engineering Group Ltd.

KEY ENGINEERING GROUP LTD.
 20 NUMBER MILLER STREET, SUITE 100
 MILWAUKEE, WISCONSIN
 4474400000


KEY PROJECT NUMBER	1704003
PROJECT SCALE	1" = 20'
SHEET NUMBER	C-1

SURVEY

BEAVER DAM RESTAURANT OPPORTUNITY



BEAVER DAM RESTAURANT OPPORTUNITY

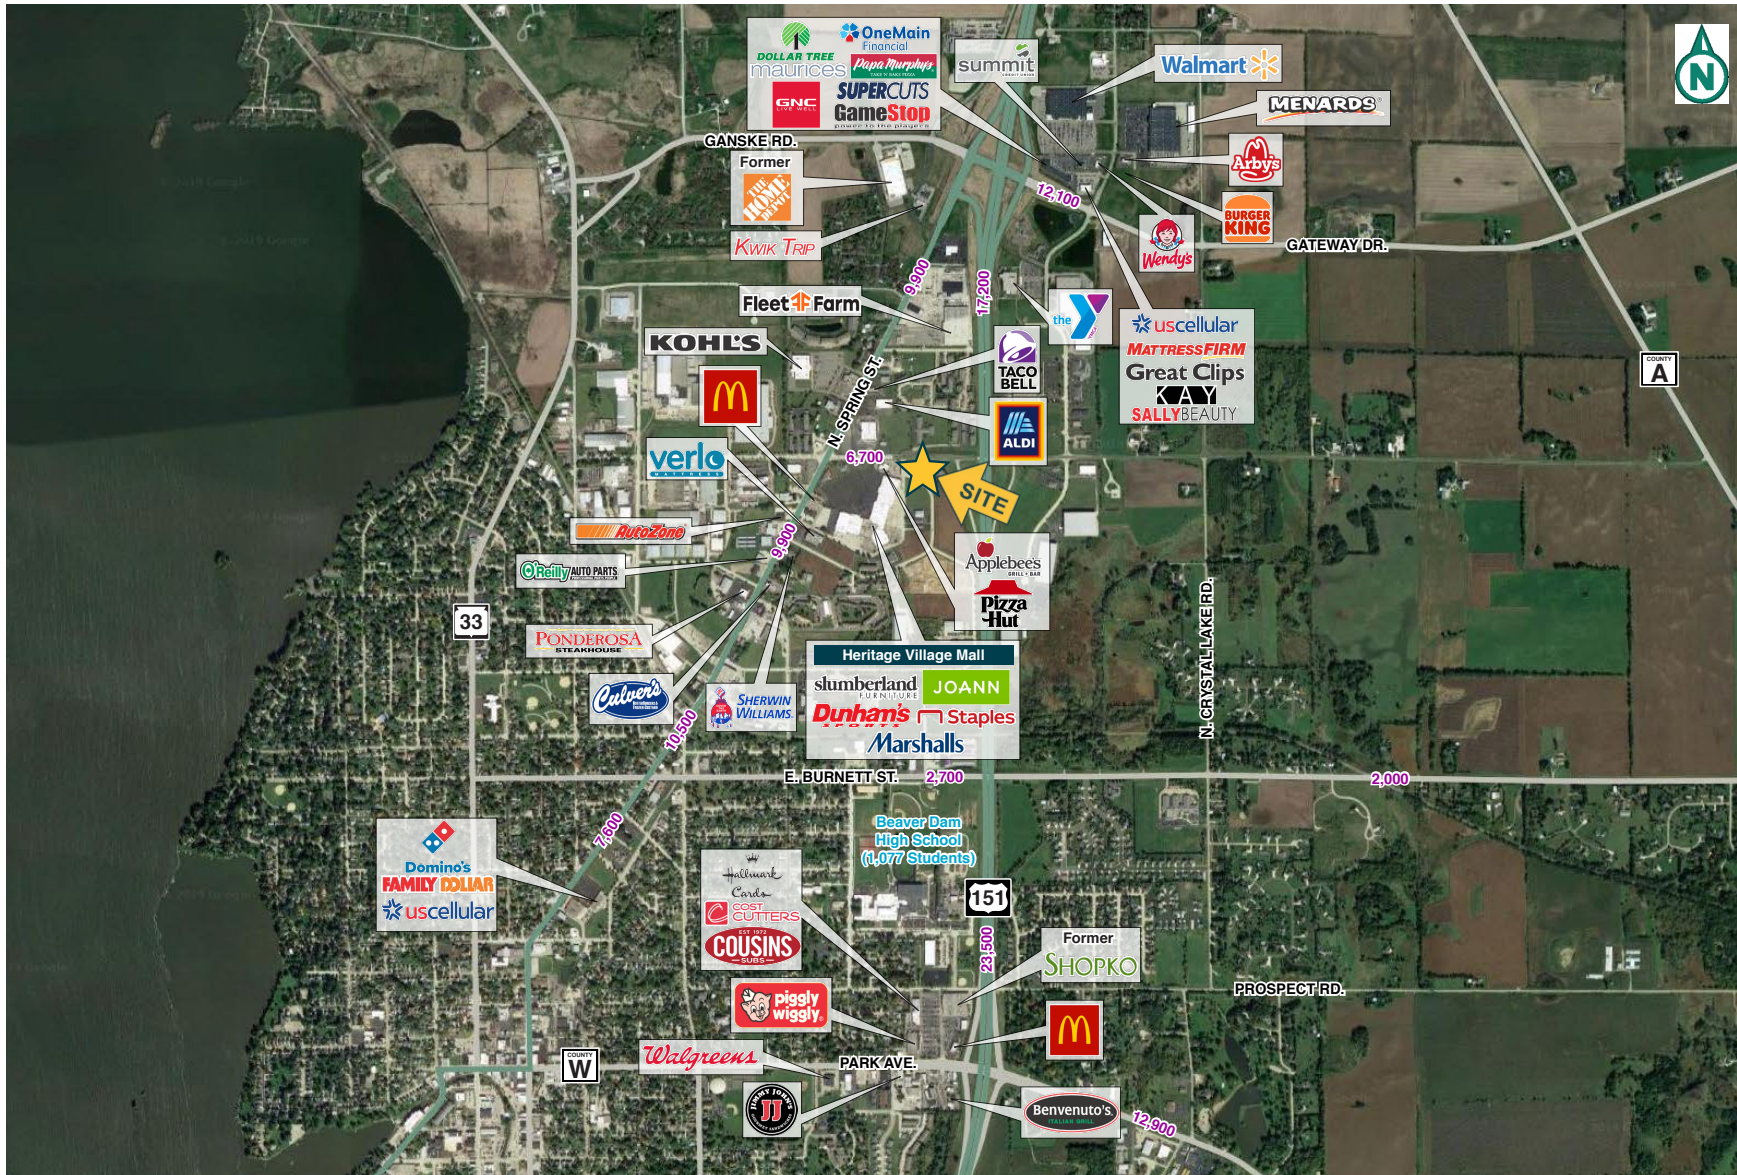

BEAVER DAM RESTAURANT OPPORTUNITY



Tony Colvin

T: 414.935.1405

TColvin@MidAmericaGrp.com



600 N. Plankinton Ave, Suite 301
Milwaukee, Wisconsin 53203
414.273.4600

MidAmericaGrp.com

CONTACT

BROKER DISCLOSURE TO NON-RESIDENTIAL CUSTOMERS



Prior to negotiating on your behalf the brokerage firm, or an agent associated with the firm, must provide you the following disclosure:

DISCLOSURE TO CUSTOMERS

You are a customer of the brokerage firm (hereinafter Firm). The Firm is either an agent of another party in the transaction or a subagent of another firm that is the agent of another party in the transaction. A broker or a salesperson acting on behalf of the Firm may provide brokerage services to you. Whenever the Firm is providing brokerage services to you, the Firm and its brokers and salespersons (hereinafter Agents) owe you, the customer, the following duties:

- The duty to provide brokerage services to you fairly and honestly.
- The duty to exercise reasonable skill and care in providing brokerage services to you.
- The duty to provide you with accurate information about market conditions within a reasonable time if you request it, unless disclosure of the information is prohibited by law.
- The duty to disclose to you in writing certain Material Adverse Facts about a property, unless disclosure of the information is prohibited by law.
- The duty to protect your confidentiality. Unless the law requires it, the Firm and its Agents will not disclose your confidential information or the confidential information of other parties.
- The duty to safeguard trust funds and other property held by the Firm or its Agents.
- The duty, when negotiating, to present contract proposals in an objective and unbiased manner and disclose the advantages and disadvantages of the proposals.

Please review this information carefully. An Agent of the Firm can answer your questions about brokerage services, but if you need legal advice, tax advice, or a professional home inspection, contact an attorney, tax advisor, or home inspector. This disclosure is required by section 452.135 of the Wisconsin statutes and is for information only. It is a plain-language summary of the duties owed to a customer under section 452.133(1) of the Wisconsin statutes.

CONFIDENTIALITY NOTICE TO CUSTOMERS

The Firm and its Agents will keep confidential any information given to the Firm or its Agents in confidence, or any information obtained by the Firm and its Agents that a reasonable person would want to be kept confidential, unless the information must be disclosed by law or you authorize the Firm to disclose particular information. The Firm and its Agents shall continue to keep the information confidential after the Firm is no longer providing brokerage services to you.

The following information is required to be disclosed by law:

1. Material Adverse Facts, as defined in Wis. Stat. § 452.01(5g) (see "Definition of Material Adverse Facts").
2. Any facts known by the Firm or its Agents that contradict any information included in a written inspection report on the property or real estate that is the subject of the transaction.

To ensure that the Firm and its Agents are aware of what specific information you consider confidential, you may list that information below. At a later time, you may also provide the Firm or its Agents with other Information you consider to be confidential.

NON-CONFIDENTIAL INFORMATION (*the following information may be disclosed by the Firm and its Agents*): _____

(Insert information you authorize to be disclosed, such as financial qualification information.)

CONFIDENTIAL INFORMATION: _____

DEFINITION OF MATERIAL ADVERSE FACTS

A "Material Adverse Fact" is defined in Wis. Stat. § 452.01(5g) as an Adverse Fact that a party indicates is of such significance, or that is generally recognized by a competent licensee as being of such significance to a reasonable party, that it affects or would affect the party's decision to enter into a contract or agreement concerning a transaction or affects or would affect the party's decision about the terms of such a contract or agreement.

An "Adverse Fact" is defined in Wis. Stat. § 452.01(1e) as a condition or occurrence that a competent licensee generally recognizes will significantly and adversely affect the value of the property, significantly reduce the structural integrity of improvements to real estate, or present a significant health risk to occupants of the property; or information that indicates that a party to a transaction is not able to or does not intend to meet his or her obligations under a contract or agreement made concerning the transaction.

NOTICE ABOUT SEX OFFENDER REGISTRY

You may obtain information about the sex offender registry and persons registered with the registry by contacting the Wisconsin Department of Corrections on the Internet at <http://www.doc.wi.gov> or by telephone at 608-240-5830.