
CURACAO CENTER | MEDICAL OFFICE SPACE

Full Building Sublease: ±12,000 SF Medical Office Space

5900 PACIFIC BOULEVARD, HUNTINGTON PARK, CA 90255



NEWMARK

ZACHARY CAINE

Associate Director
t 310-491-2089
zachary.caine@nmrk.com
CA RE Lic. #02062263

GEOFF LUDWIG

Exec. Managing Director
t 310-491-2077
geoff.ludwig@nmrk.com
CA RE Lic. #01232244

ERIC LASTITION

Exec. Managing Director
t 310-491-2047
eric.lastition@nmrk.com
CA RE Lic. #01119647


5900 PACIFIC BOULEVARD, HUNTINGTON PARK, CA



High-Visibility Pacific Blvd. Frontage — Huntington Park's main retail corridor creating a strong street presence



Full Building Control for Single Tenant Identity — Maximize branding exposure with building top signage

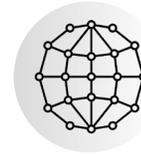

Transit Served Location — Strong connectivity with multiple Metro bus lines on Pacific Blvd. and light rail station at Slauson Ave.



Regional Connectivity to Key Freeways — Proximity to I-710, I-110, I-10, and I-5 creating efficiency for both customers and employees



Dense Consumer Base & Steady Foot Traffic — Surrounded by established neighborhoods creating a reliable pedestrian flow



Proximity to Complementary Retail and Amenities — Access to retail, restaurants, and services that support employee convenience



5900 PACIFIC BOULEVARD, HUNTINGTON PARK, CA

PROPERTY DETAILS

RENTABLE SQUARE FEET

±12,000 RSF

SUBLEASE TERM

Through February 23, 2027

SUBLEASE RENTAL RATE

\$2.25 per RSF, NNN

YEAR BUILT

1984, Renovated 2001

PARKING

Ample Shared Surface Parking

ZONING


CG

NEWMARK



5900 PACIFIC BOULEVARD, HUNTINGTON PARK, CA

1ST FLOOR PLAN

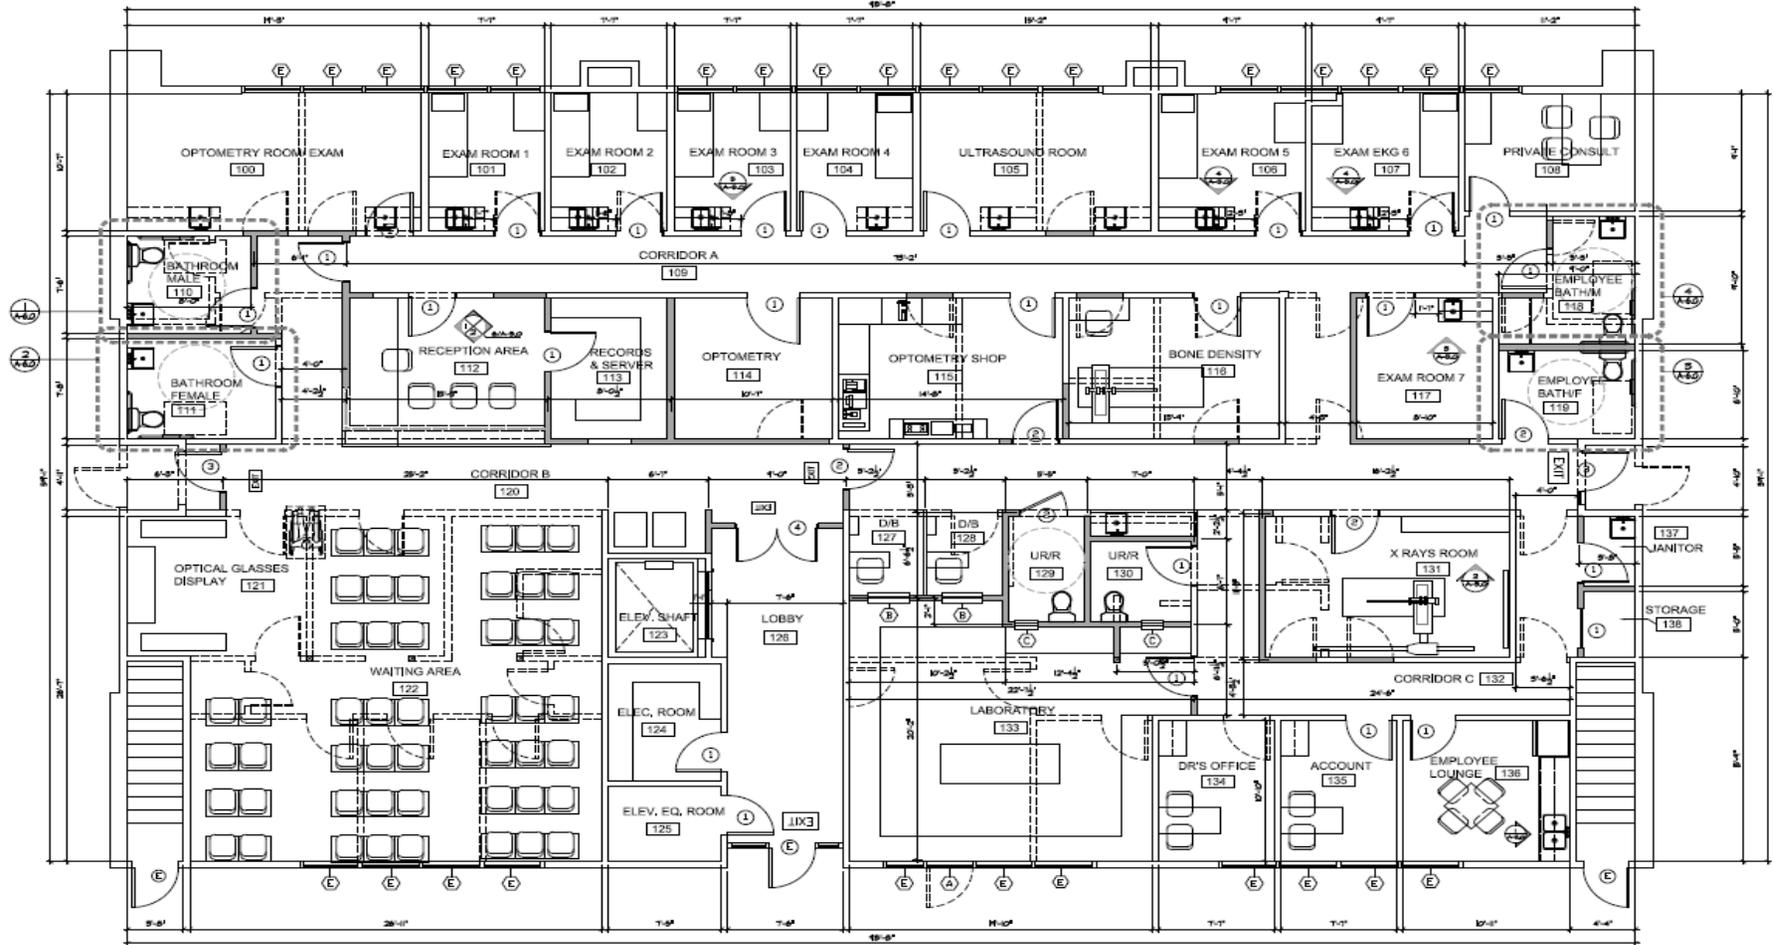

PROPOSED 1st FLOOR PLAN


SCALE: 1/4"=1'-0"

WALL LEGEND

- EXISTING HALL TO REMAIN
- NEW HALL


5900 PACIFIC BOULEVARD, HUNTINGTON PARK, CA

2ND FLOOR PLAN

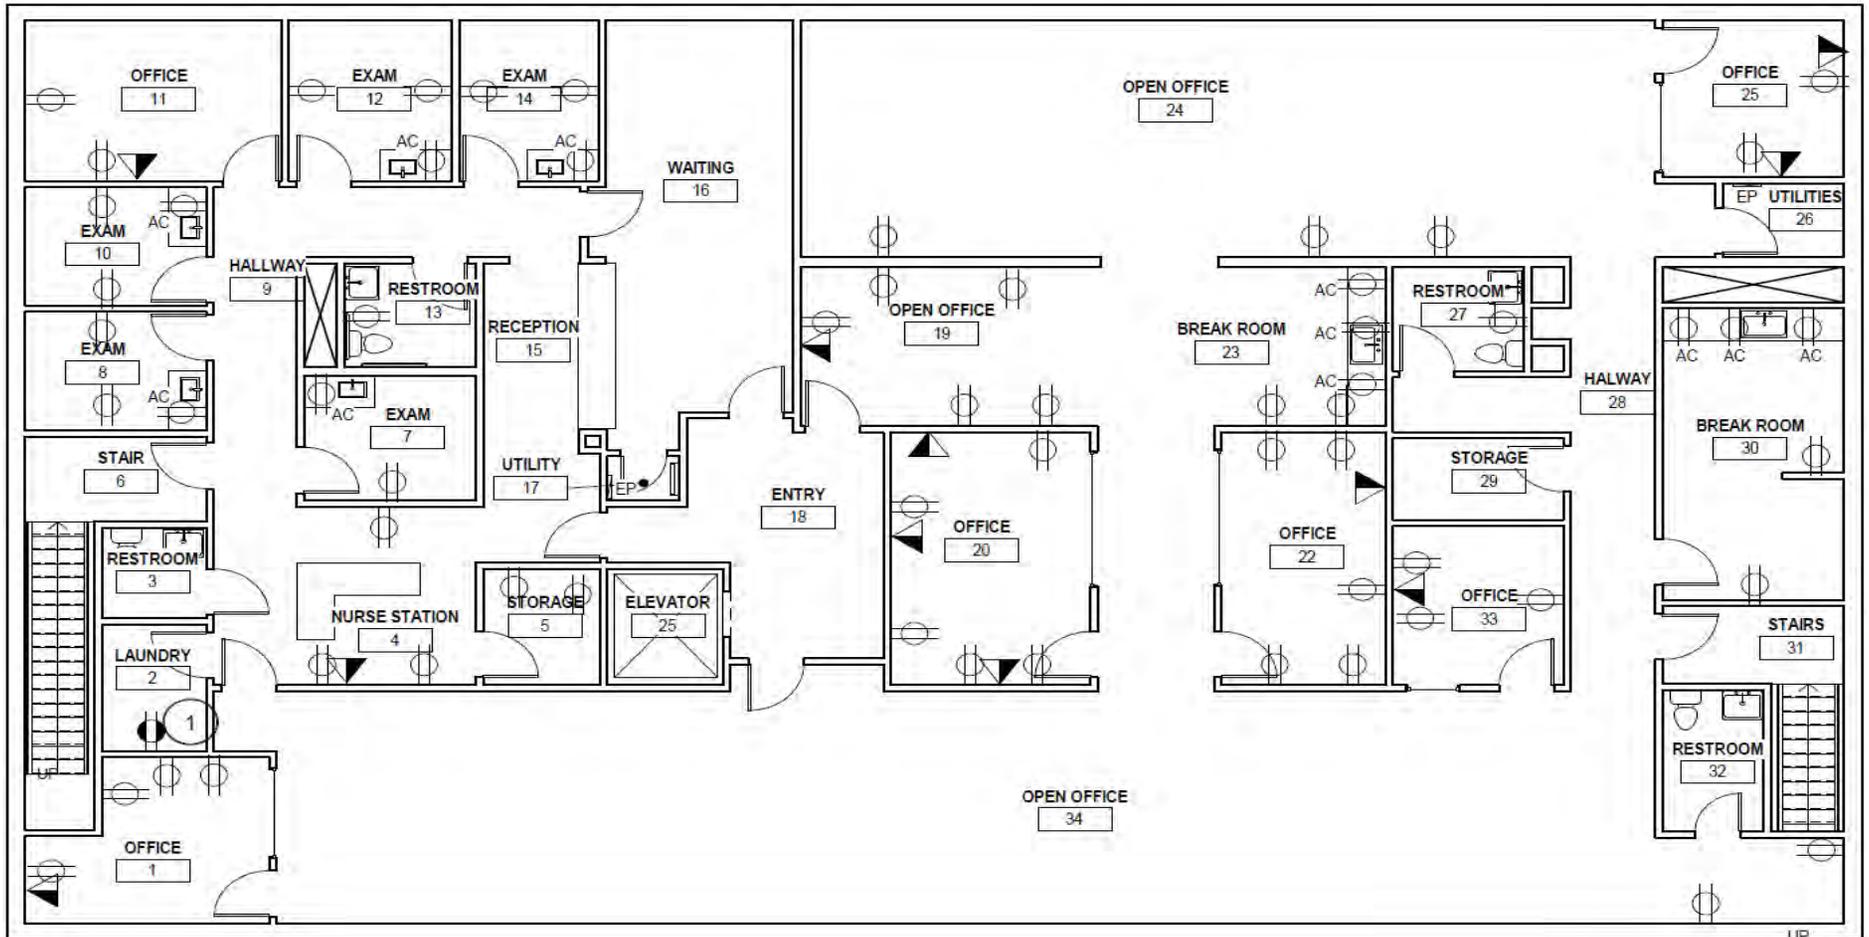

5900 PACIFIC BOULEVARD, HUNTINGTON PARK, CA

AERIAL OVERVIEW

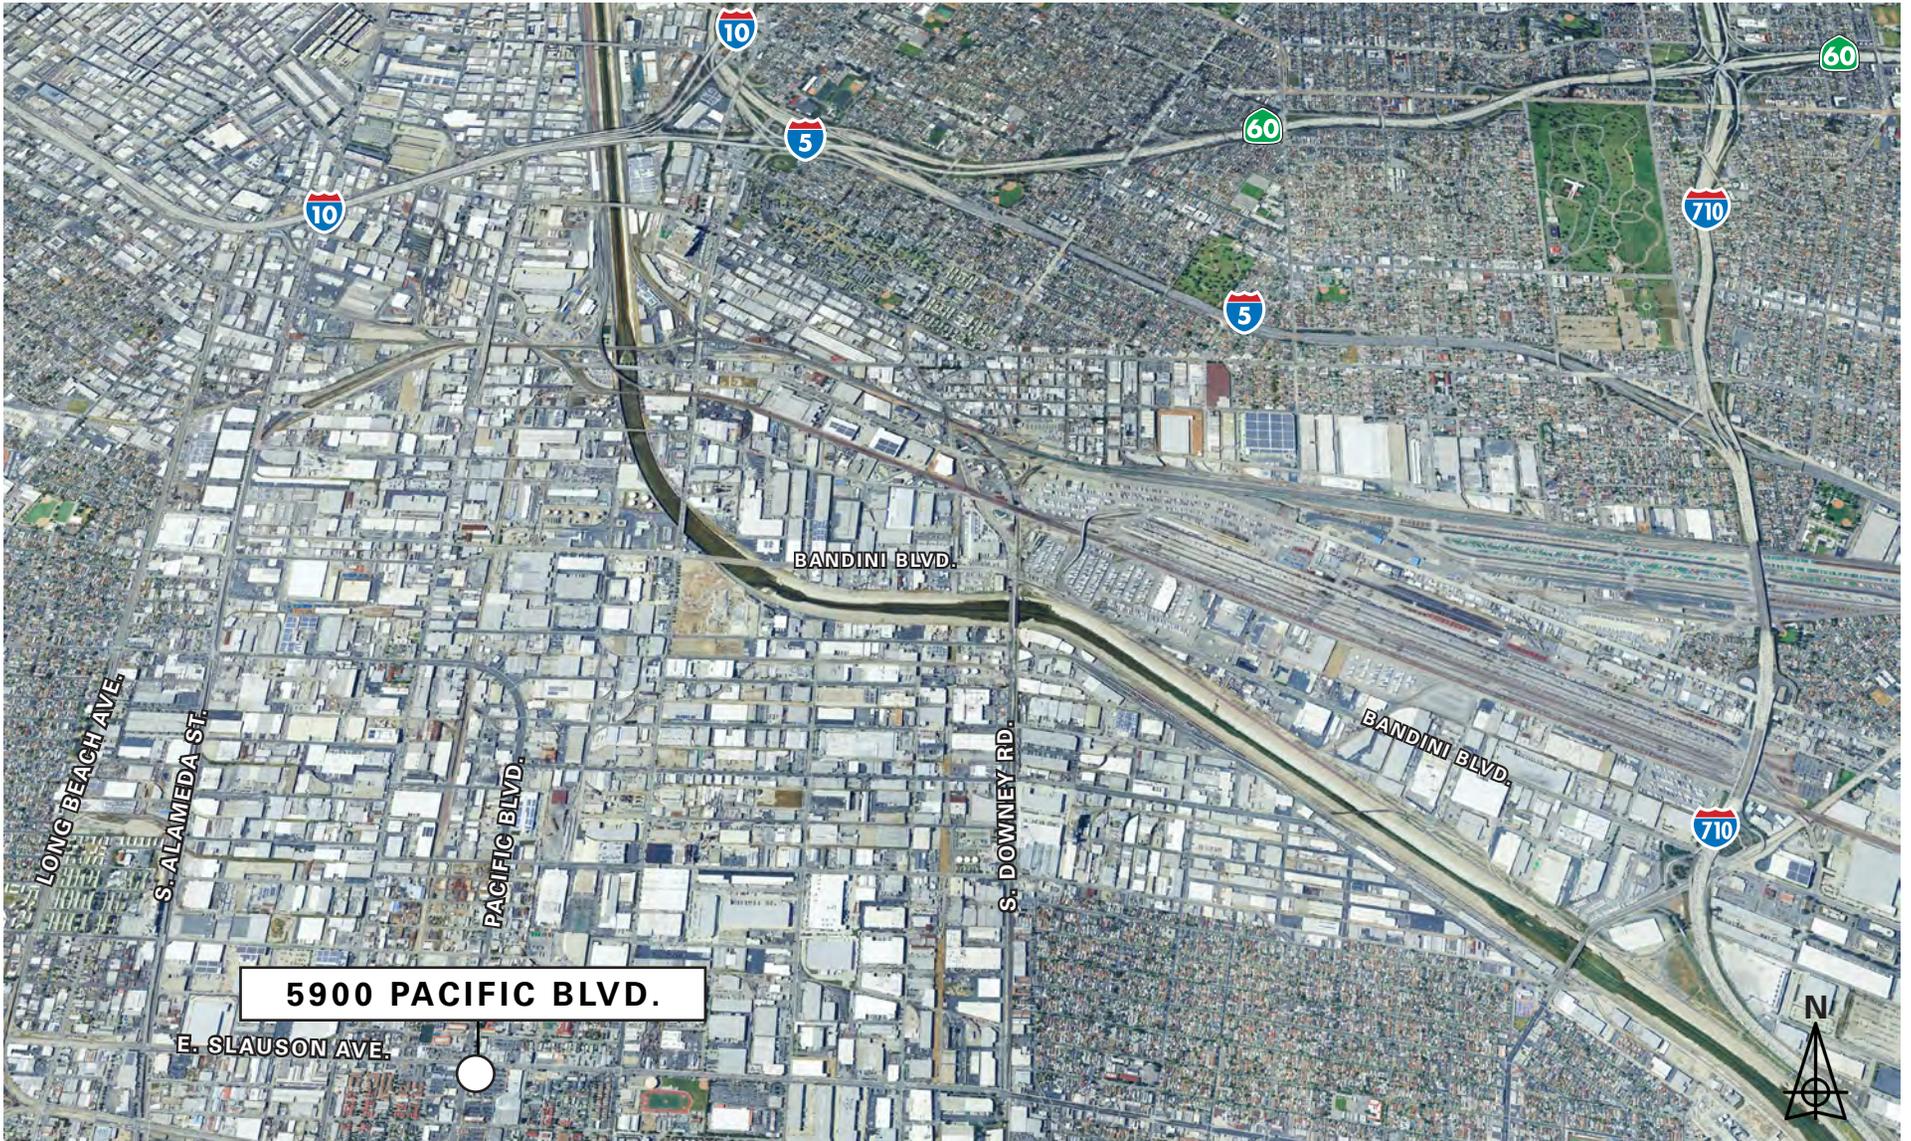

NEWMARK

5900 PACIFIC BOULEVARD, HUNTINGTON PARK, CA

AMENITY MAP



FOR MORE INFORMATION:

ZACHARY CAINE

Associate Director
t 310-491-2089
zachary.caine@nmrk.com
CA RE Lic. #02062263

GEOFF LUDWIG

Exec. Managing Director
t 310-491-2077
geoff.ludwig@nmrk.com
CA RE Lic. #01232244

ERIC LASTITION

Exec. Managing Director
t 310-491-2047
eric.lastition@nmrk.com
CA RE Lic. #01119647

Corporate License #01355491

The information contained herein has been obtained from sources deemed reliable but has not been verified and no guarantee, warranty or representation, either express or implied, is made with respect to such information. Terms of sale or lease and availability are subject to change or withdrawal without notice.