


2014 ADDITION
60'X60'
F.F.=102.50
6" CONCRETE
4" ROCK

2009 ADDITION
60'X100'
F.F.=102.50
6" CONCRETE
4" ROCK

60'X120'
BUILDING
F.F.=102.50
6" CONCRETE
4" ROCK

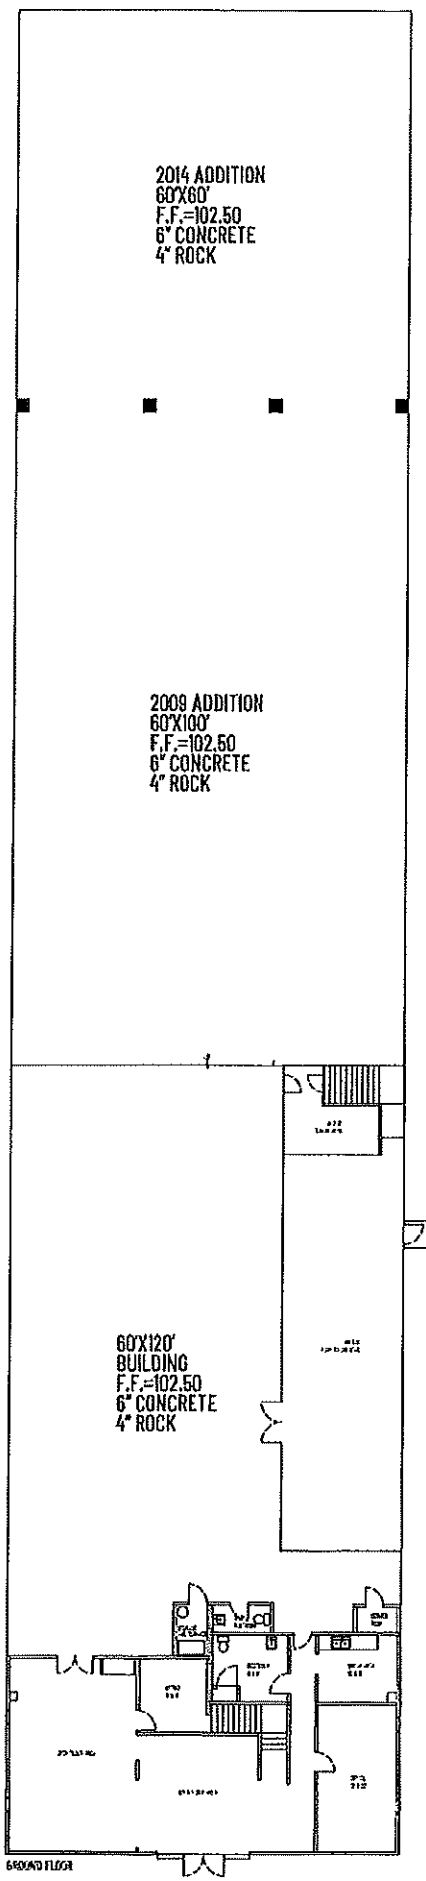


GROUND FLOOR

2014 ADDITION
60'X60'
F.F.=102.50
6" CONCRETE
4" ROCK

2009 ADDITION
60'X100'
F.F.=102.50
6" CONCRETE
4" ROCK

60'X120'
BUILDING
F.F.=102.50
6" CONCRETE
4" ROCK

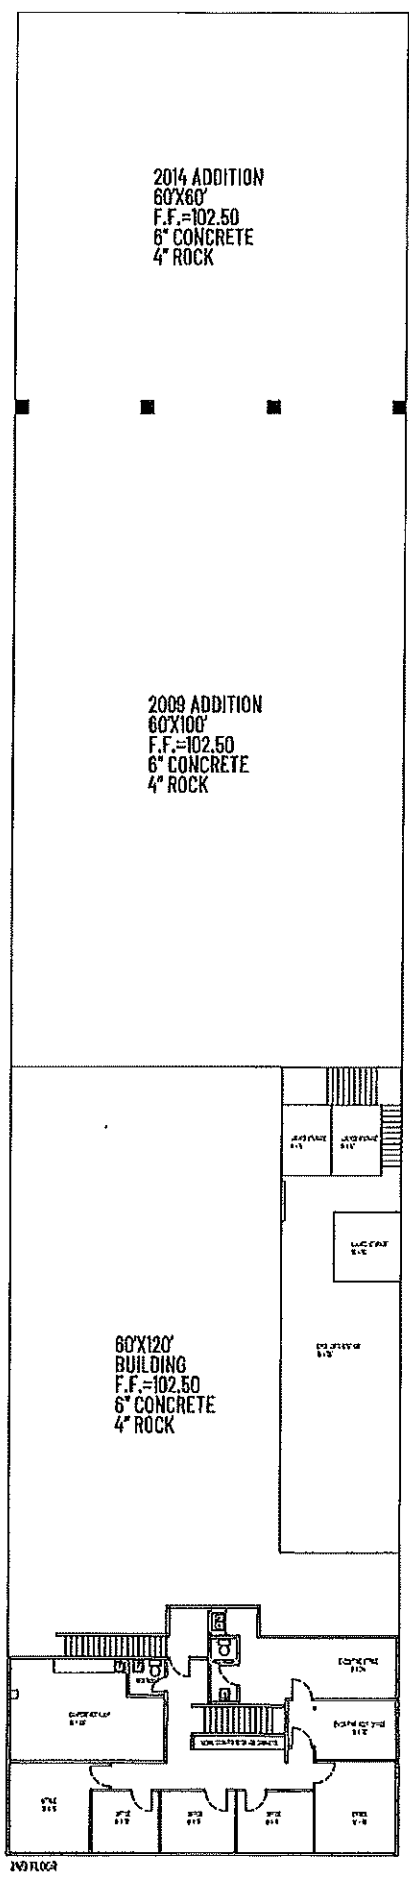

GROUND FLOOR