

THE SHOPS OF LOCUST GROVE

680 MARKETPLACE BOULEVARD, LOCUST GROVE, GA 30248

PROPERTY HIGHLIGHTS

- Retail Space Available: +/- 2,000 SF
- +/- 8,374 SF strip center adjacent to Walmart Super Center
- Strategically positioned near I-75 and Locust Grove Tanger Outlets

TRAFFIC COUNTS

VEHICLES / DAY

Bill Gardner Parkway	38,000
Interstate 75	101,000

DEMOGRAPHICS

1 MILE 3 MILES 5 MILES

Total Households	586	5,648	13,880
Total Population	1,688	16,630	41,737
Average HH Income	\$76,401	\$90,543	\$97,884

[Google Maps Link](#)




For More Information


JACOB LANG

912.358.1166 x101
Jacob@LangCRE.com

LANGCRE.COM



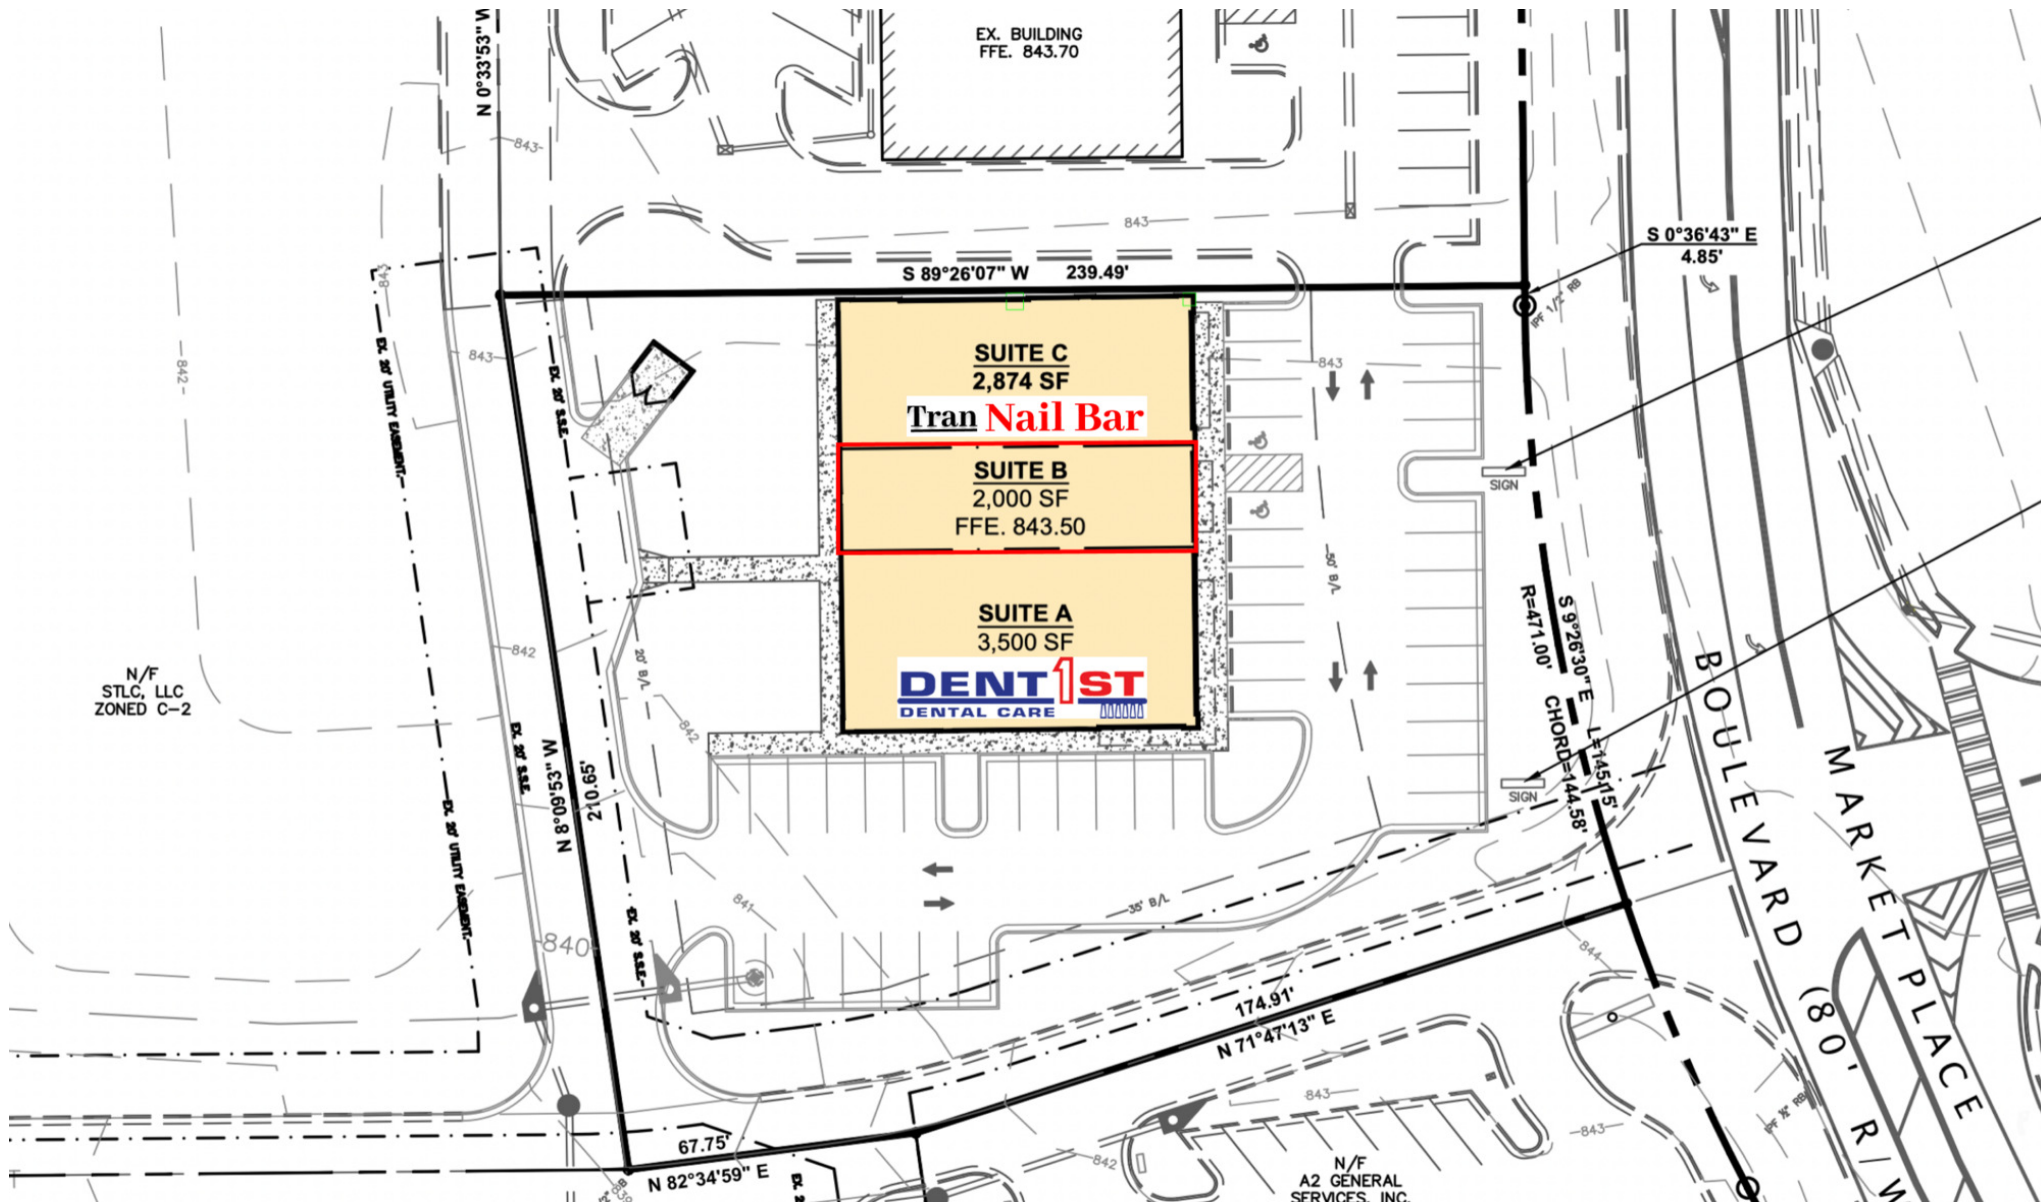

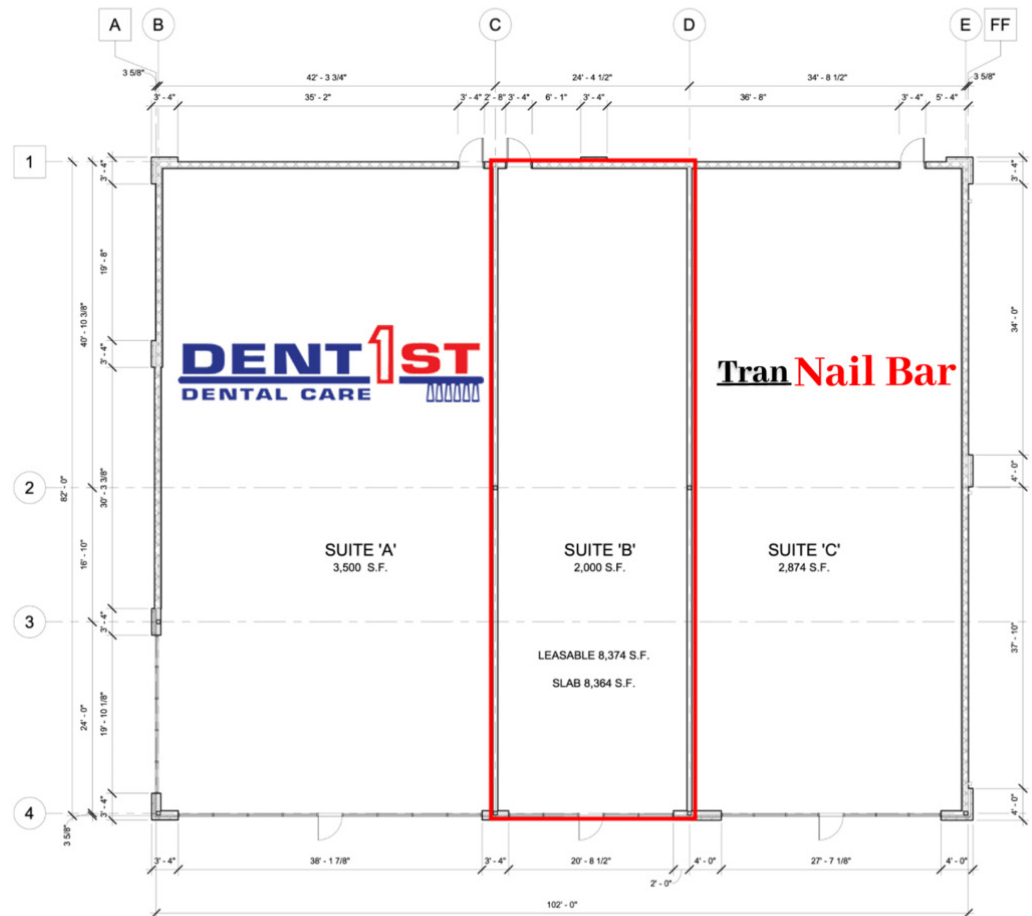

1 FLOOR PLAN
A-101 SCALE: 1/8" = 1'-0"



LEASE INFORMATION

Lease Type:	NNN	Lease Term:	Negotiable
Total Space:	2,000 SF	Lease Rate:	Negotiable


AVAILABLE SPACES

SUITE	TENANT	SIZE (SF)	LEASE TYPE	LEASE RATE	DESCRIPTION
Suite A	DentFirst Dental	3,500 SF	NNN	Negotiable	-
Suite B	Available	2,000 SF	NNN	Negotiable	-
Suite C	Ultimate Nail Bar	2,874 SF	NNN	Negotiable	-

POPULATION	1 MILE	3 MILES	5 MILES
Total Population	1,688	16,630	41,737
Average Age	36	37	37
Average Age (Male)	34	36	36
Average Age (Female)	38	38	38

HOUSEHOLDS & INCOME	1 MILE	3 MILES	5 MILES
Total Households	586	5,648	13,880
# of Persons per HH	2.9	2.9	3
Average HH Income	\$76,401	\$90,543	\$97,884
Average House Value	\$272,576	\$292,481	\$298,620

* Demographic data derived from 2020 ACS - US Census

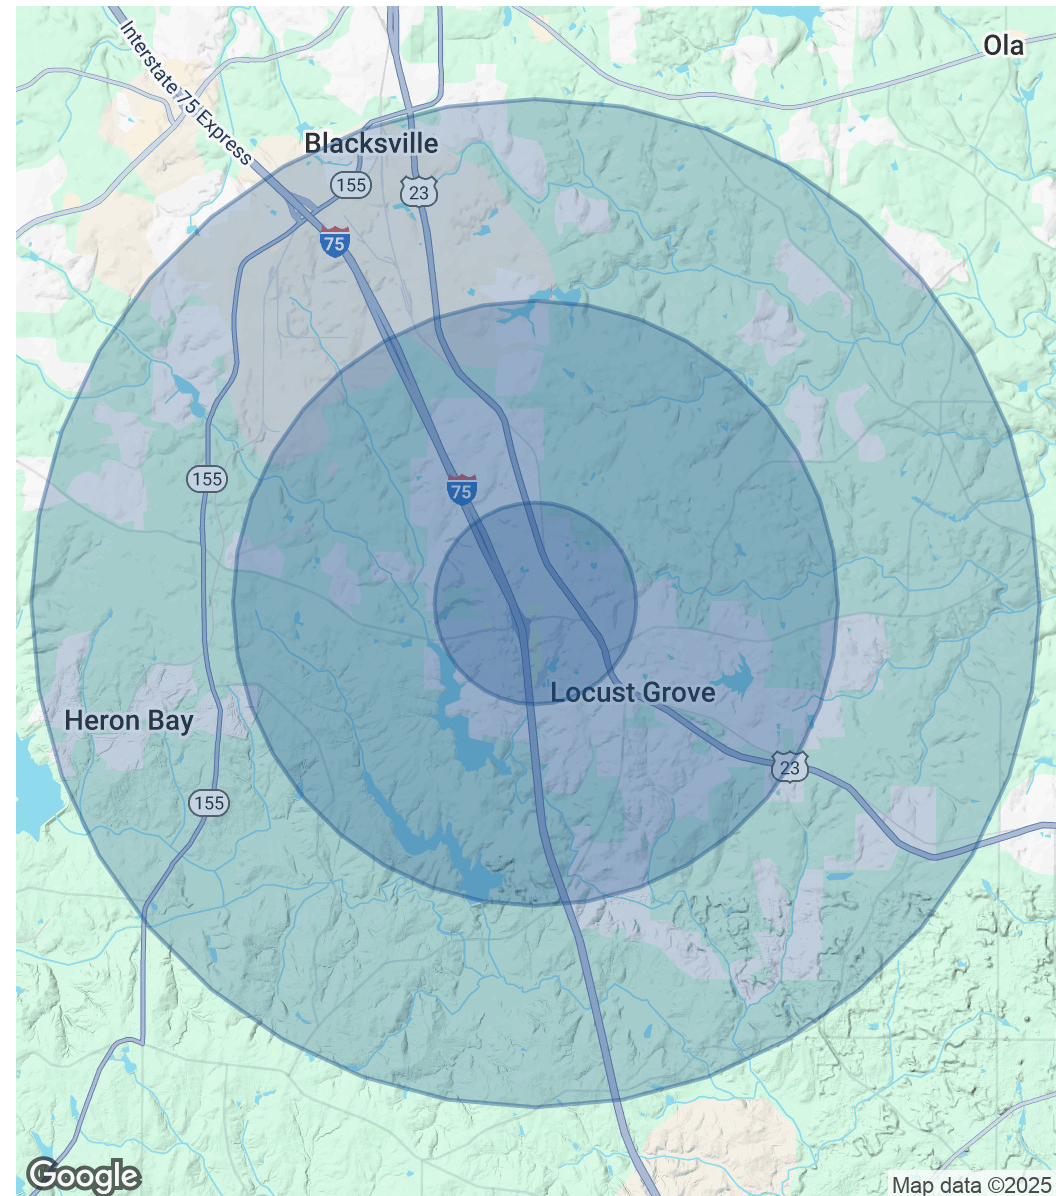

JACOB LANG

912.358.1166 x101

Jacob@LangCRE.com

LANG REAL ESTATE SERVICES | 201 N COLUMBIA AVENUE | RINCON, GA 31326 | 912.358.1166 | LANGCRE.COM

DEMOGRAPHICS MAP & REPORT