


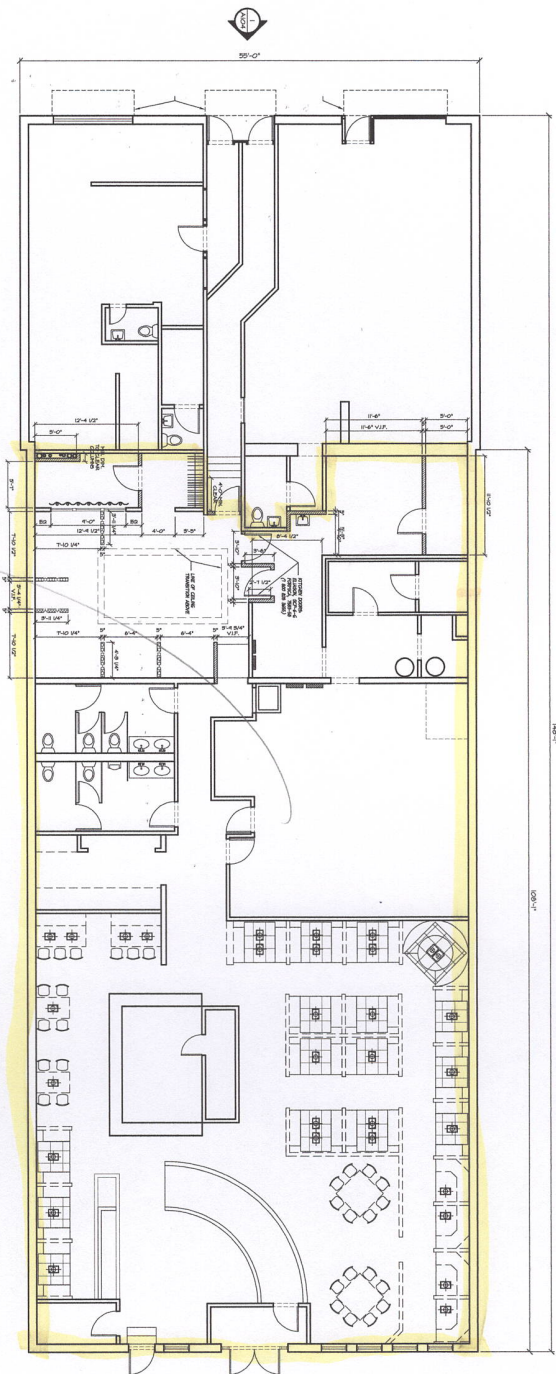

CONSTRUCTION PLAN
Scale: 1/8" = 1'-0"

AREA OF RESTAURANT

55 X 108 = 5940 SF

LESS ~ 100 SF = 5840 SF

5840 SF ENCLOSED

550 SF PATIO

+ PATIO

6390 SF TOTAL

Owner:
447 PROPERTIES, LLC
2000 W. 10TH AVE.
ROSENWOOD, NJ 07068

Design:
PROFEIT
wicard
785 Southfield Rd.
New Jersey, 07068
Tel: 201-985-8800

Architect:
WILLIAM O'CONNOR
ARCHITECT
MANHATTAN, NY 10740

Engineer:

THE MELTING POT
Project Location:
THE MELTING POT
BLOCK 807 LOT 3
289 CENTER AVE
ROSENWOOD, NJ

Drawing Title:
CONSTRUCTION PLAN

Rev. No.	Date	Description

Date Issued:
2/23/06

Project No.
6958

Drawing No.
A101