

Broadway Plaza

**1208**


E BROADWAY RD  
TEMPE, AZ 85282

# 1208 Floor Plan

Office Space  
FOR LEASE

Suite 103 ±998 SF

Lease Rate \$22.00/SF FS

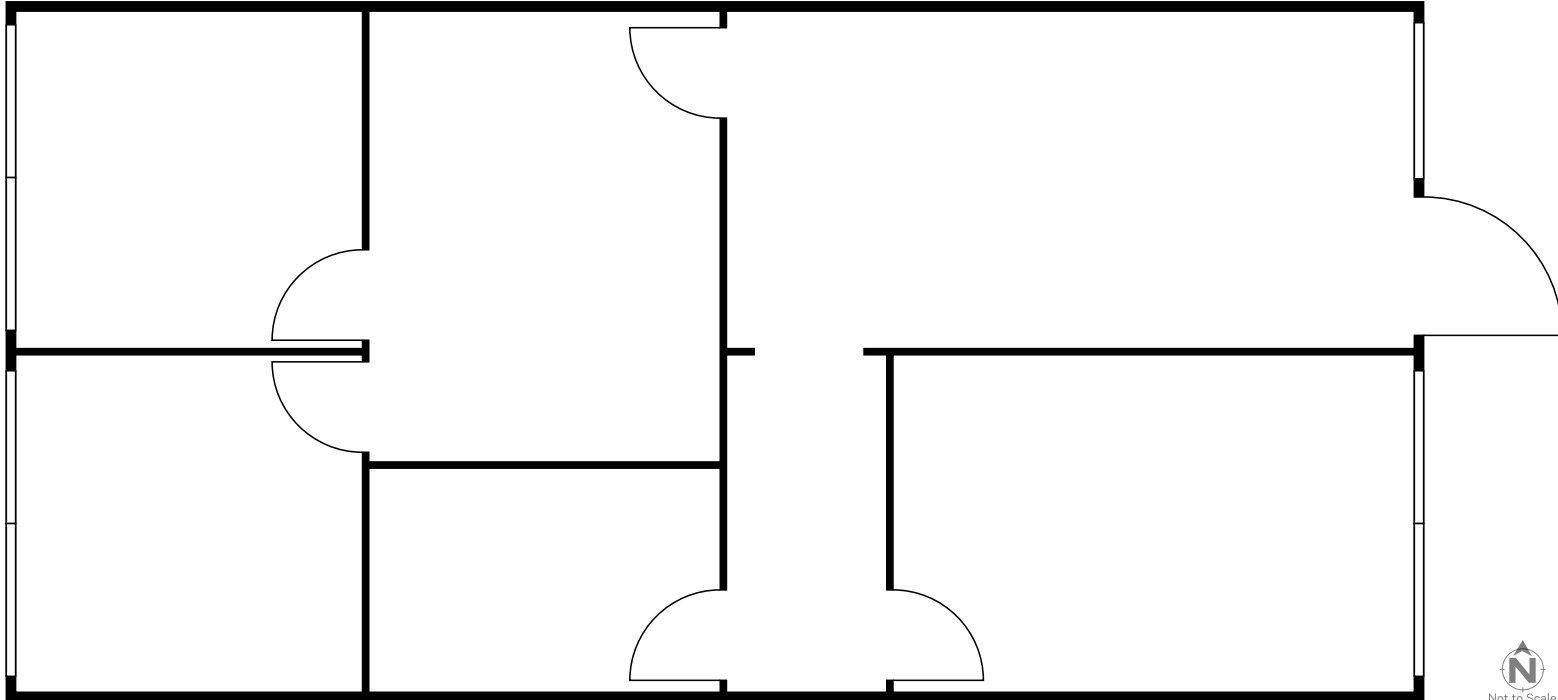

## CONTACT US

**Joe Pequeno**

+1 602 510 0003

joe.pequeno@cbre.com

**Jamie Swirtz**

+1 480 343 8586

jamie.swirtz@cbre.com

© 2026 CBRE, Inc. All rights reserved. This information has been obtained from sources believed reliable, but has not been verified for accuracy or completeness. You should conduct a careful, independent investigation of the property and verify all information. Any reliance on this information is solely at your own risk. CBRE and the CBRE logo are service marks of CBRE, Inc. All other marks displayed on this document are the property of their respective owners, and the use of such logos does not imply any affiliation with or endorsement of CBRE. Photos herein are the property of their respective owners. Use of these images without the express written consent of the owner is prohibited.

**CBRE**

Broadway Plaza

**1208**


E BROADWAY RD  
TEMPE, AZ 85282

# 1208 Floor Plan

Office Space  
FOR LEASE

Suite 112 ±1,259 SF

Lease Rate \$22.00/SF FS

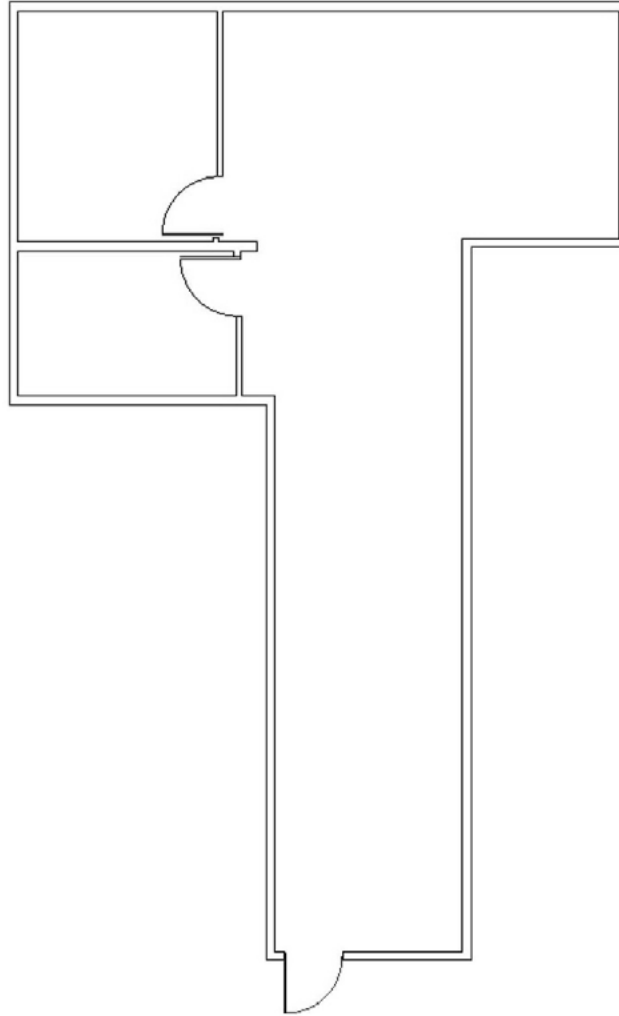

Not to Scale

## CONTACT US

**Joe Pequeno**

+1 602 510 0003

joe.pequeno@cbre.com

**Jamie Swirtz**

+1 480 343 8586

jamie.swirtz@cbre.com

© 2026 CBRE, Inc. All rights reserved. This information has been obtained from sources believed reliable, but has not been verified for accuracy or completeness. You should conduct a careful, independent investigation of the property and verify all information. Any reliance on this information is solely at your own risk. CBRE and the CBRE logo are service marks of CBRE, Inc. All other marks displayed on this document are the property of their respective owners, and the use of such logos does not imply any affiliation with or endorsement of CBRE. Photos herein are the property of their respective owners. Use of these images without the express written consent of the owner is prohibited.

**CBRE**

Broadway Plaza

**1208**


E BROADWAY RD  
TEMPE, AZ 85282

# 1208 Floor Plan

Office Space  
FOR LEASE

Suite 202 ±1,257 SF

Lease Rate \$22.00/SF FS

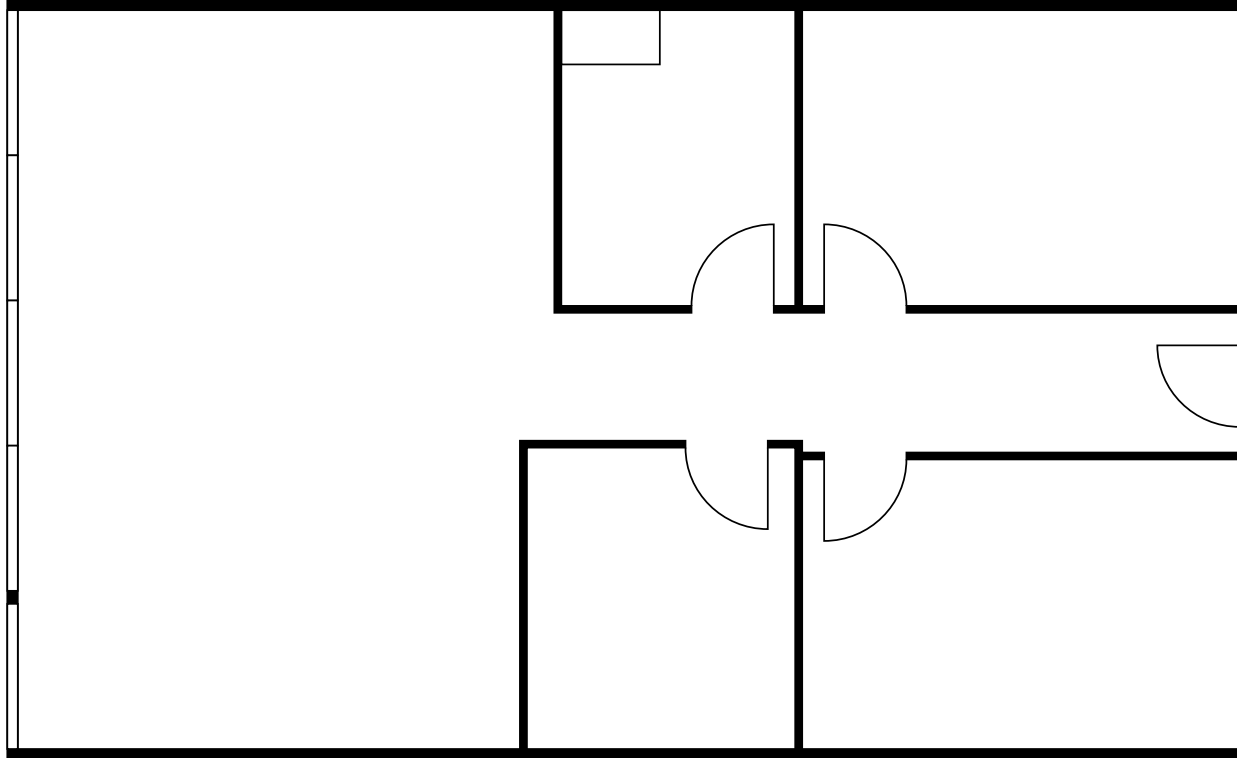

Not to Scale

## CONTACT US

**Joe Pequeno**

+1 602 510 0003

joe.pequeno@cbre.com

**Jamie Swirtz**

+1 480 343 8586

jamie.swirtz@cbre.com

© 2026 CBRE, Inc. All rights reserved. This information has been obtained from sources believed reliable, but has not been verified for accuracy or completeness. You should conduct a careful, independent investigation of the property and verify all information. Any reliance on this information is solely at your own risk. CBRE and the CBRE logo are service marks of CBRE, Inc. All other marks displayed on this document are the property of their respective owners, and the use of such logos does not imply any affiliation with or endorsement of CBRE. Photos herein are the property of their respective owners. Use of these images without the express written consent of the owner is prohibited.

**CBRE**

Broadway Plaza

**1208**


E BROADWAY RD  
TEMPE, AZ 85282

# 1208 Floor Plan

Office Space  
FOR LEASE

Suite 205 ±3,520 SF

Lease Rate \$22.00/SF FS

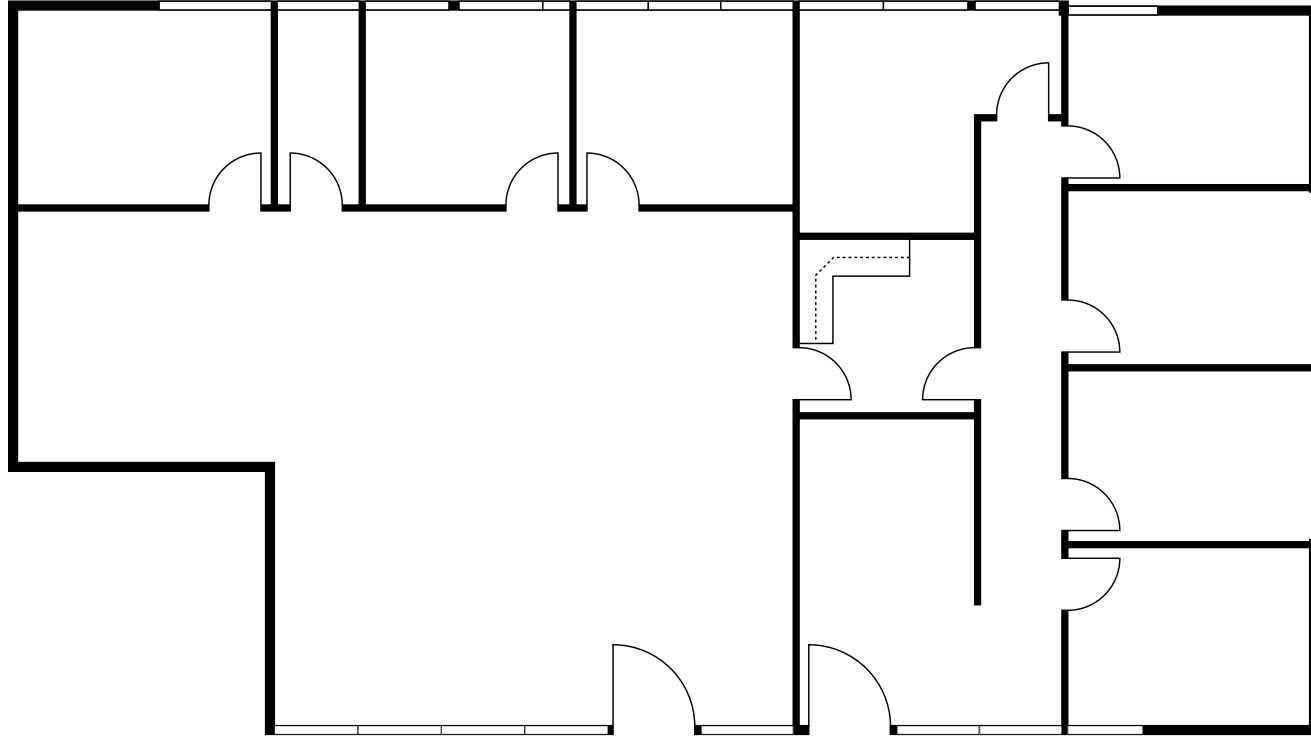

## CONTACT US

**Joe Pequeno**

+1 602 510 0003

joe.pequeno@cbre.com

**Jamie Swirtz**

+1 480 343 8586

jamie.swirtz@cbre.com

© 2026 CBRE, Inc. All rights reserved. This information has been obtained from sources believed reliable, but has not been verified for accuracy or completeness. You should conduct a careful, independent investigation of the property and verify all information. Any reliance on this information is solely at your own risk. CBRE and the CBRE logo are service marks of CBRE, Inc. All other marks displayed on this document are the property of their respective owners, and the use of such logos does not imply any affiliation with or endorsement of CBRE. Photos herein are the property of their respective owners. Use of these images without the express written consent of the owner is prohibited.

**CBRE**

Broadway Plaza

**1208**


E BROADWAY RD  
TEMPE, AZ 85282

# 1208 Floor Plan

Office Space  
FOR LEASE

Suite 215 ±4,631 SF

Lease Rate \$22.00/SF FS

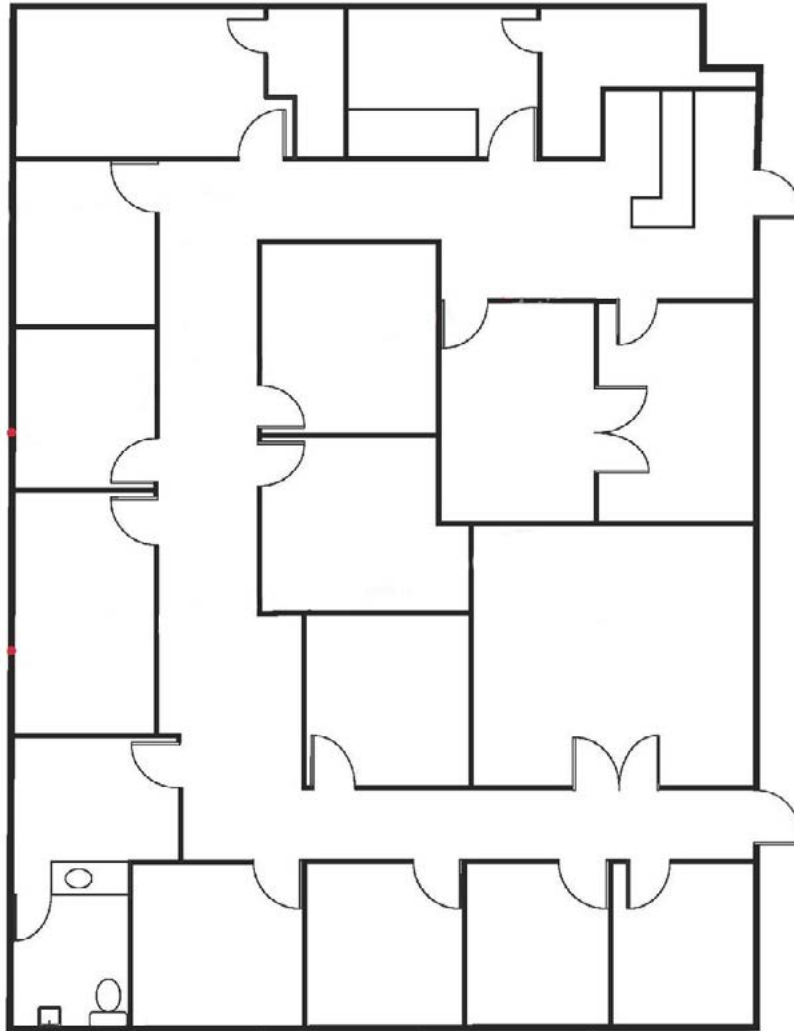

## CONTACT US

**Joe Pequeno**

+1 602 510 0003

joe.pequeno@cbre.com

**Jamie Swirtz**

+1 480 343 8586

jamie.swirtz@cbre.com

© 2026 CBRE, Inc. All rights reserved. This information has been obtained from sources believed reliable, but has not been verified for accuracy or completeness. You should conduct a careful, independent investigation of the property and verify all information. Any reliance on this information is solely at your own risk. CBRE and the CBRE logo are service marks of CBRE, Inc. All other marks displayed on this document are the property of their respective owners, and the use of such logos does not imply any affiliation with or endorsement of CBRE. Photos herein are the property of their respective owners. Use of these images without the express written consent of the owner is prohibited.

**CBRE**

Broadway Plaza

**1208**


E BROADWAY RD  
TEMPE, AZ 85282

# 1208 Floor Plan

Office Space  
**FOR LEASE**

Suite 217 ±1,610 SF  
Available 09-01-2026

Lease Rate \$22.00/SF FS

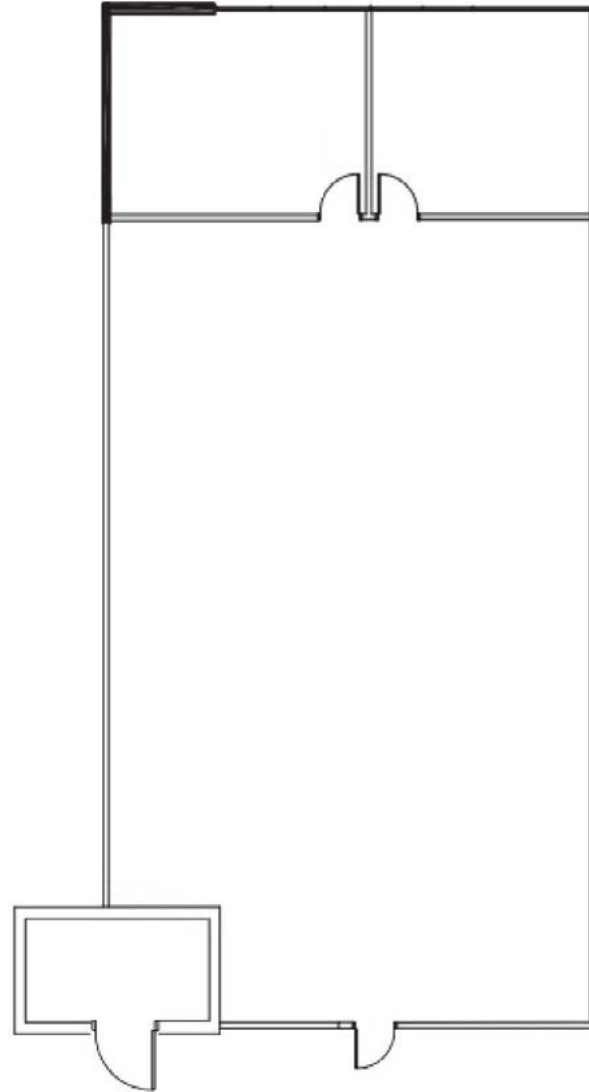

Not to Scale

## CONTACT US

**Joe Pequeno**

+1 602 510 0003

joe.pequeno@cbre.com

**Jamie Swirtz**

+1 480 343 8586

jamie.swirtz@cbre.com

© 2026 CBRE, Inc. All rights reserved. This information has been obtained from sources believed reliable, but has not been verified for accuracy or completeness. You should conduct a careful, independent investigation of the property and verify all information. Any reliance on this information is solely at your own risk. CBRE and the CBRE logo are service marks of CBRE, Inc. All other marks displayed on this document are the property of their respective owners, and the use of such logos does not imply any affiliation with or endorsement of CBRE. Photos herein are the property of their respective owners. Use of these images without the express written consent of the owner is prohibited.

**CBRE**

Broadway Plaza

**1208**


E BROADWAY RD  
TEMPE, AZ 85282

# 1208 Floor Plan

Office Space  
FOR LEASE

Suite 218 ±1,763 SF

Lease Rate \$22.00/SF FS

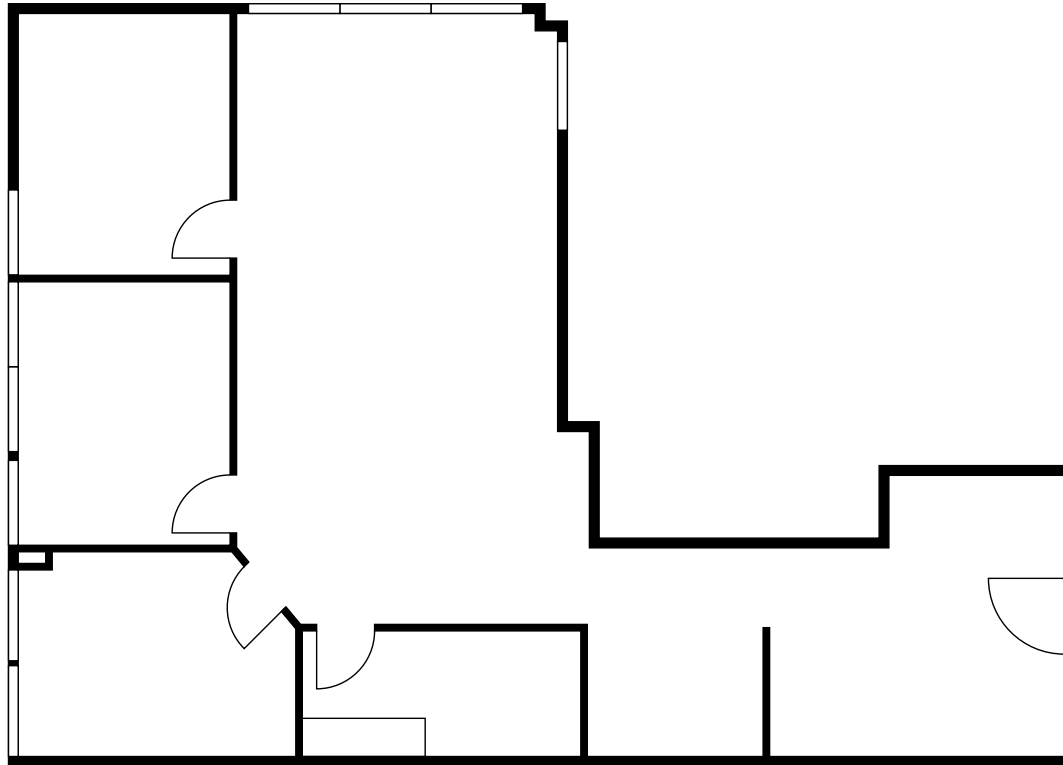

Not to Scale

## CONTACT US

**Joe Pequeno**

+1 602 510 0003

joe.pequeno@cbre.com

**Jamie Swirtz**

+1 480 343 8586

jamie.swirtz@cbre.com

© 2026 CBRE, Inc. All rights reserved. This information has been obtained from sources believed reliable, but has not been verified for accuracy or completeness. You should conduct a careful, independent investigation of the property and verify all information. Any reliance on this information is solely at your own risk. CBRE and the CBRE logo are service marks of CBRE, Inc. All other marks displayed on this document are the property of their respective owners, and the use of such logos does not imply any affiliation with or endorsement of CBRE. Photos herein are the property of their respective owners. Use of these images without the express written consent of the owner is prohibited.

**CBRE**