


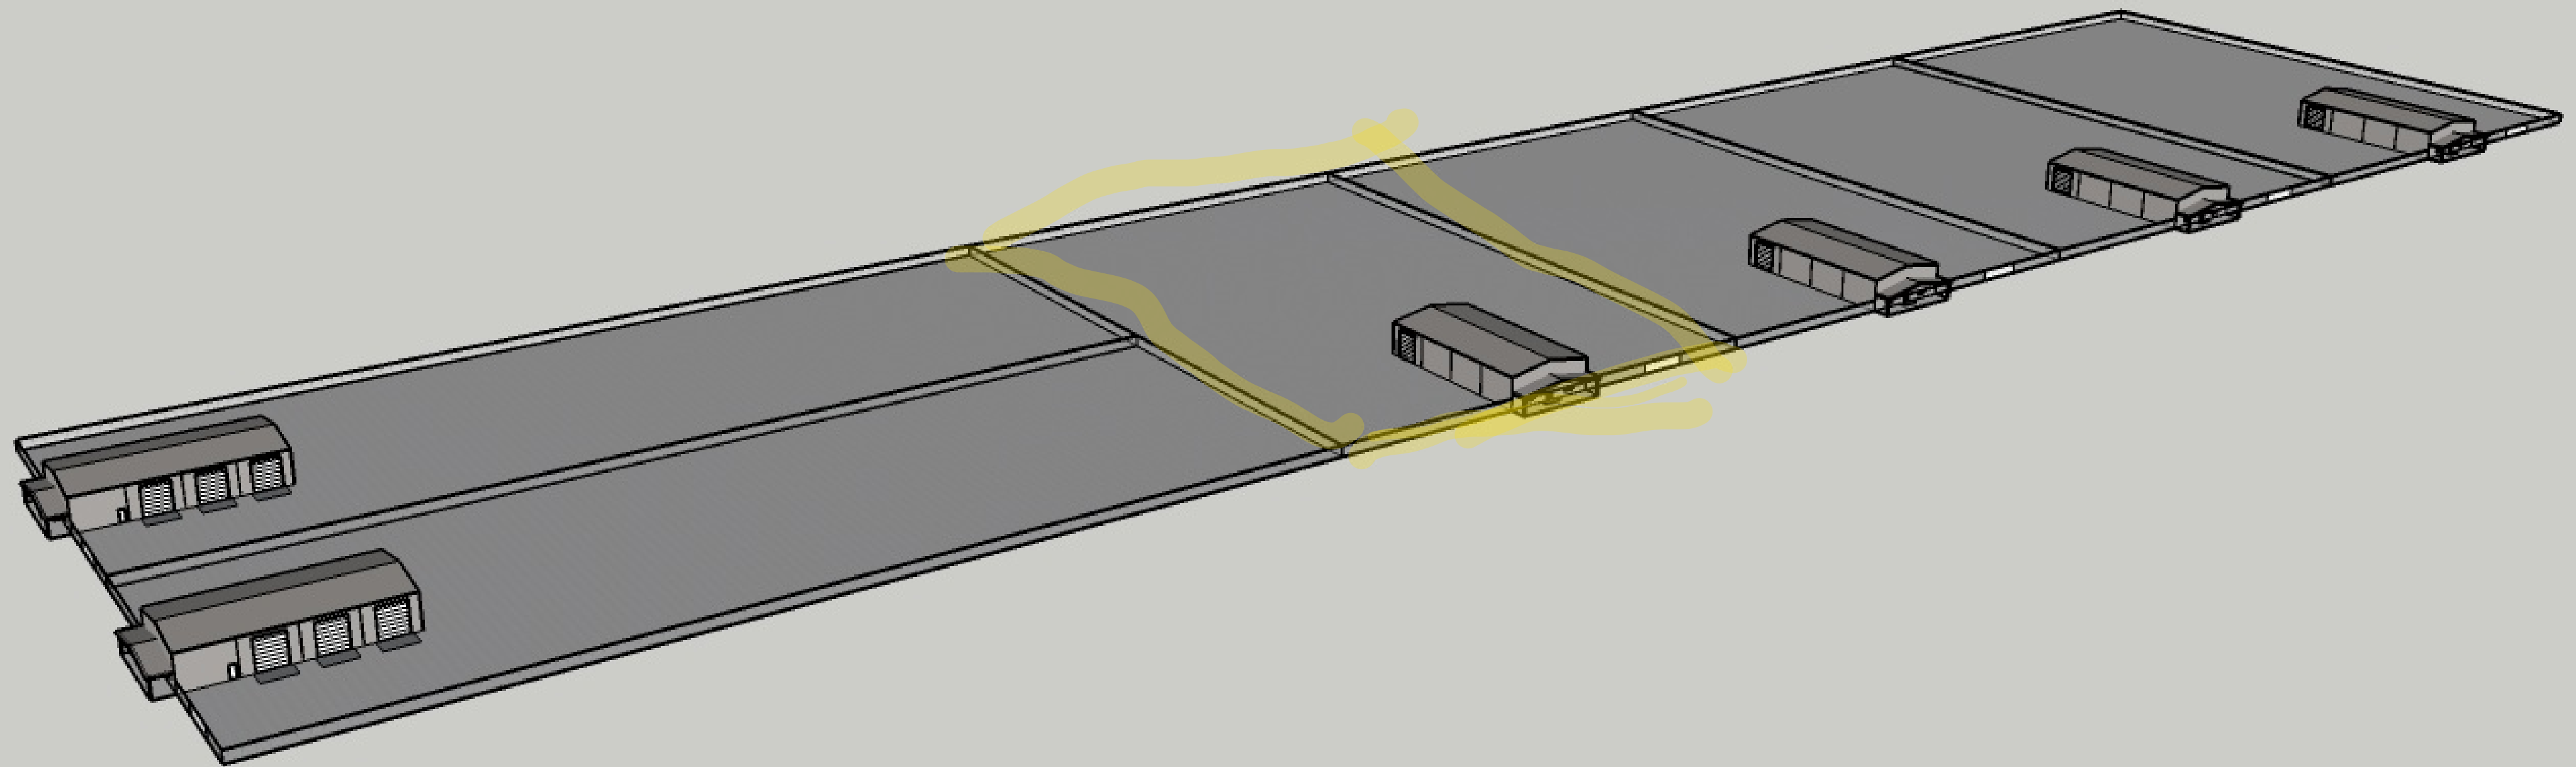

YARD LAYOUT PLAN #2



CUSTOMER:
**BASIN INDUSTRIAL
OUTFITTERS LLC**

PROJECT DESCRIPTION:
50X100X18 BUILDING
10X50 FRONT ROOF EXTENSION
WITH YARD LAYOUT AND CHAIN LINK FENCE

DRAWINGS PROVIDED BY:
HF&D CONSTRUCTION LLC

DATE:

03/25/21

SHEET:

A-1