



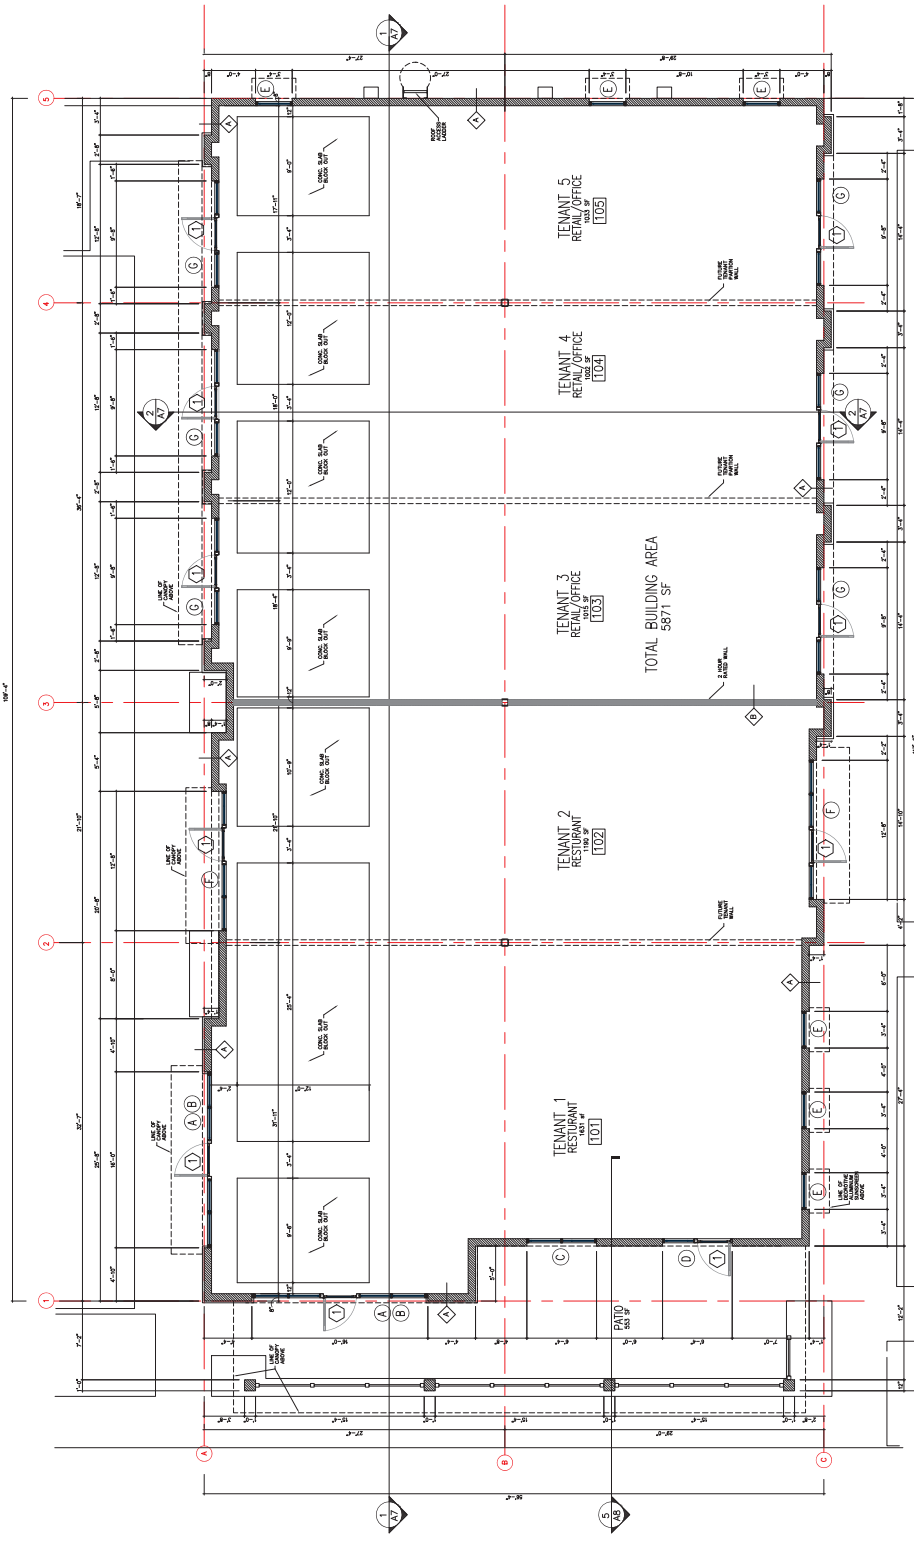

- Plan Notes**
1. All dimensions are plus or minus and subject to verification of existing dimensions in field by Contractor.
 2. All dimensions shown are finish dimensions and walls are nominally 5" thick unless otherwise indicated on the plan.
 3. All interior openings shall be 3' x 8' unless otherwise indicated on the plan.
 4. Ceiling elevations (floor slabs) are for reference only. Supplier shall submit shop drawings for approval by owner prior to fabrication.
 5. All exit doors shall be operable from the inside without special knowledge or effort or the use of a key and shall meet all applicable codes.
 6. All interior finishes shall meet the restrictions of 2023 IBC.
 7. Coordinate finish and hardware schedule with project manager/owner.
 8. Verify exact location of all switches, electrical, telecommunication and phone outlets with project manager/owner.
- Accessibility Notes**
1. All work shall comply with all applicable provisions of the Florida Accessibility Code.
 2. Work shall include, but not limited to, all designated parking spaces, circulation paths, entrances, elevators, corridors, stairs, ramps, doors, hardware and toilet room requirements.
 3. Provide lever type hardware on all personnel doors and stairs.
 4. All accessible toilet rooms shall meet all applicable requirements of the Florida Accessibility Code.
 5. Minimum 5'-0" turning diameter or 1" turning area in toilet rooms as indicated on the plans.
 6. Provide blocking in toilet rooms to support grab bars. Grab bars shall support 250 pounds minimum.
 7. Insulate drain and hot water pipes in Toilet rooms as per code.
 8. See interior elevations and details for additional information not shown on plan.



- PLAN LEGEND**
- CMU WALL
 - NEW WTL STUD WALL
 - ROOM NUMBER
 - WALL TYPE
 - FIRE EXTINGUISHER
 - WINDOW DESIGNATION
 - DOOR DESIGNATION
 - SECTION DETAIL
 - SHEET LOCATION
 - ENLARGED DETAIL
 - INTERIOR ELEVATION
 - EQUIPMENT DESIGNATION

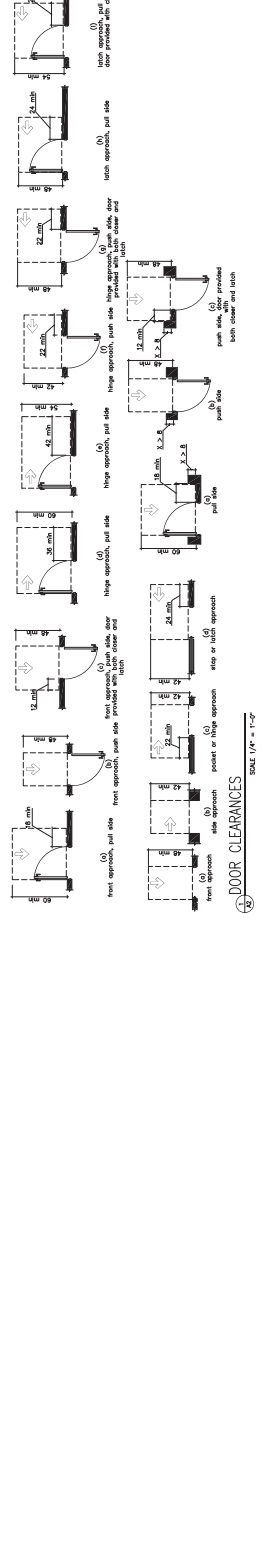