


FOR LEASE

NEWARK BUSINESS PARK

37300 - 37420 CEDAR BLVD

NEWARK, CALIFORNIA

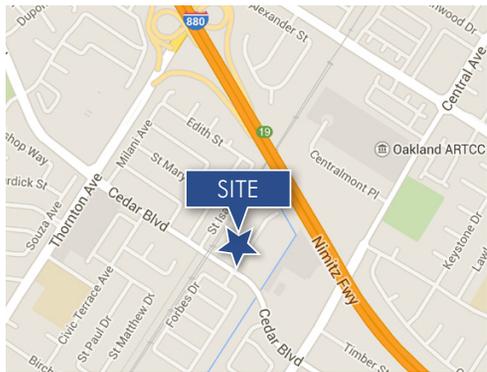


SITE LOCATION

0.7 Miles to I-880

4 Miles to the Dumbarton Bridge


LI - Limited Industrial Zoning



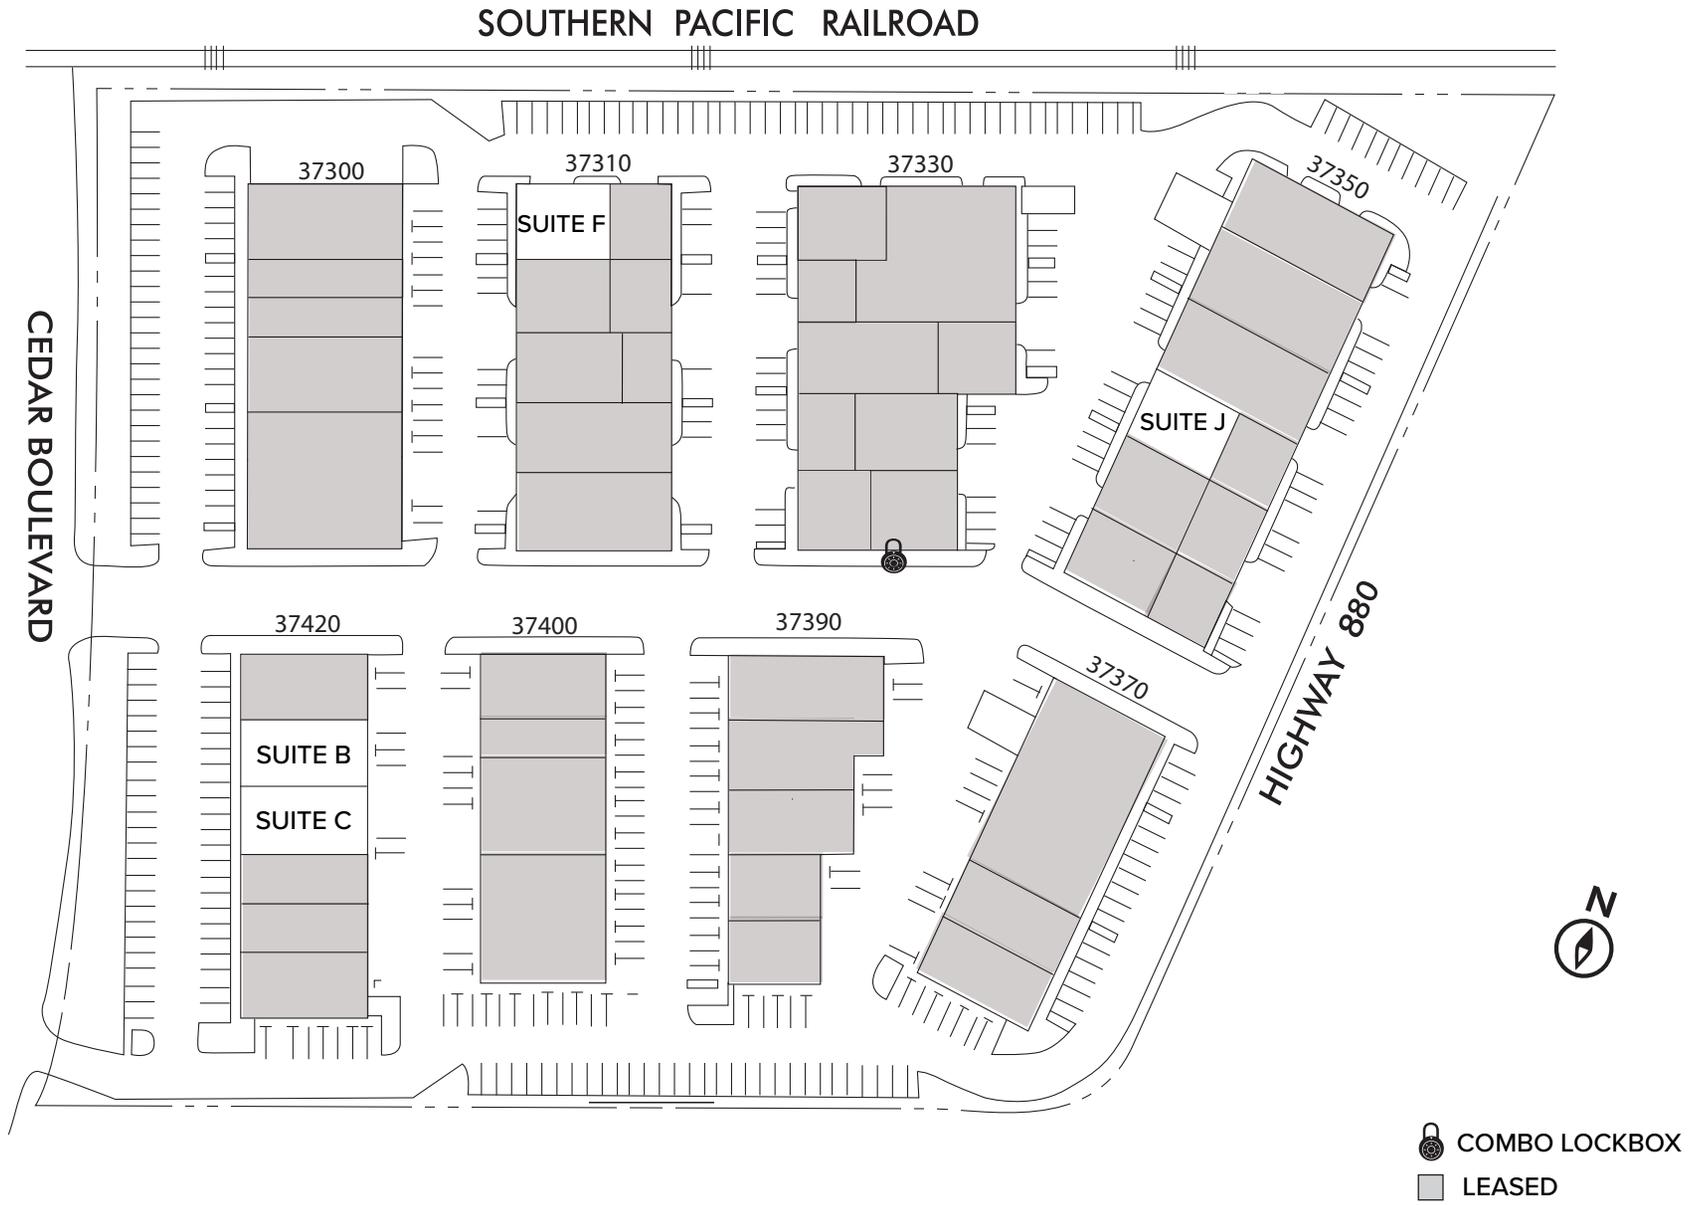

37310 CEDAR BLVD, SUITE F

- ±2,540 SF
- Two Private Offices
- Reception Area
- One Restrooms
- One Grade Level Door
- End Unit

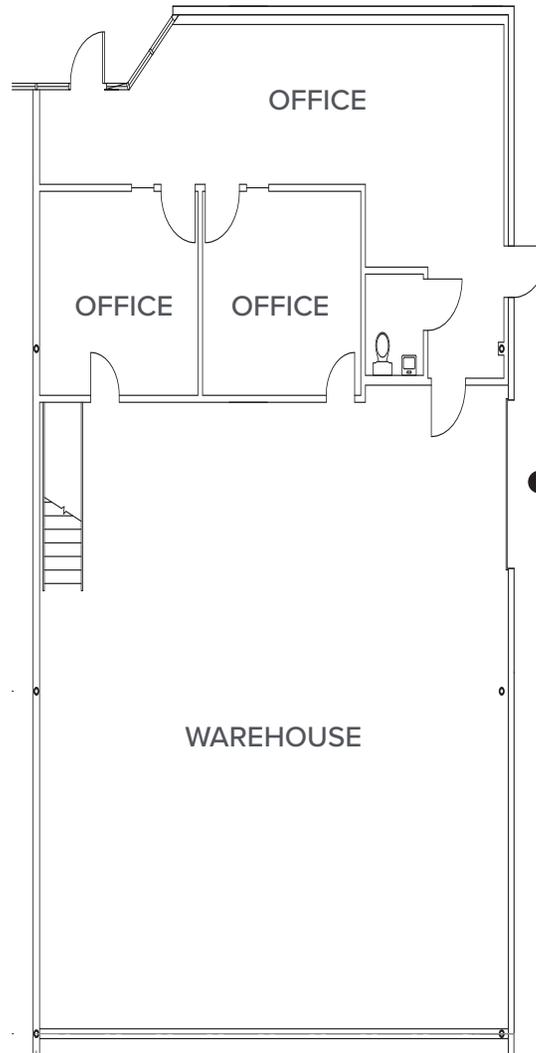


● GRADE LEVEL DOOR

NOT TO SCALE

37350 CEDAR BLVD, SUITE J

- ±2,717 SF
- One Private Office
- Reception Area
- Two Restrooms
- One Grade Level Door

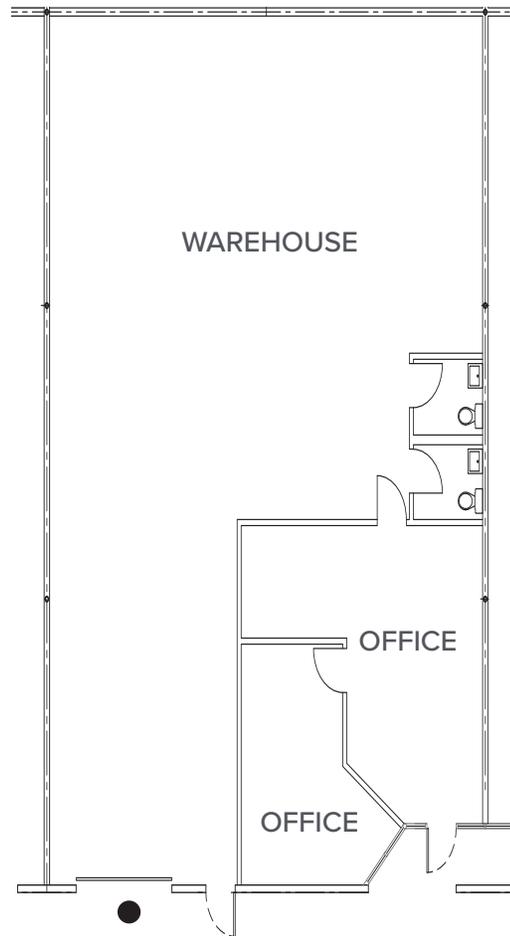

● GRADE LEVEL DOOR

NOT TO SCALE

37420 CEDAR BLVD, SUITE B

- ±3,385 SF
- One Private Office
- Open Showroom
- 200 Amps @ 120/208 Volts
- Two Restrooms
- One Grade Level Door
- Cedar Boulevard Frontage




● GRADE LEVEL DOOR

NOT TO SCALE


37420 CEDAR BLVD, SUITE C

- ±3,385 SF
- ±1,680 SF of HVAC Office
- 125 Amps @ 208 Volts
- One Grade Level Door
- Two Restrooms
- Cedar Boulevard Frontage

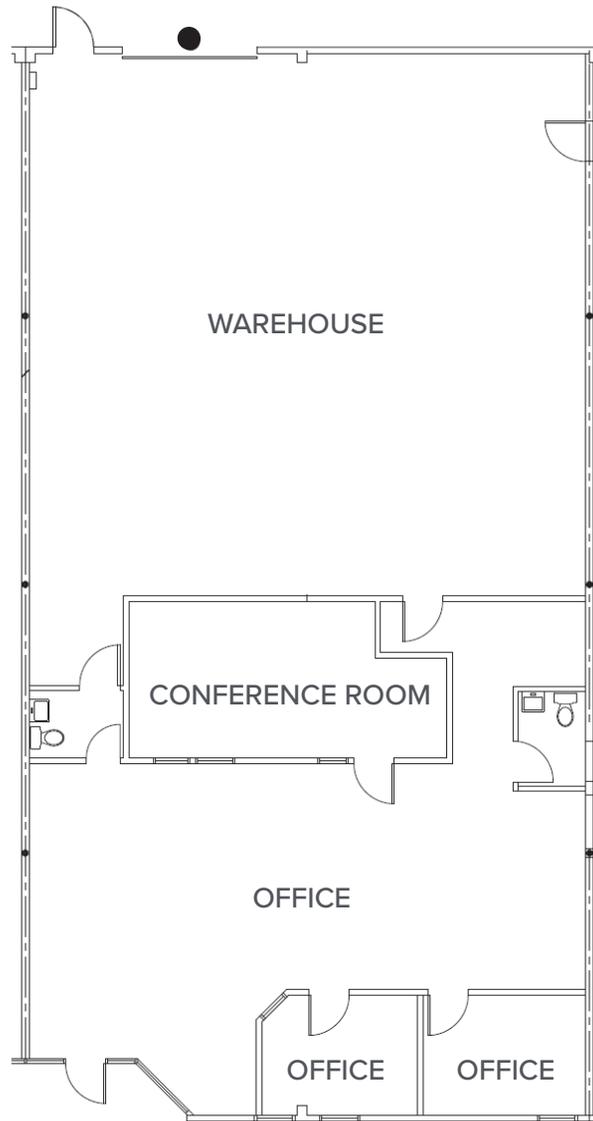

● GRADE LEVEL DOOR

NOT TO SCALE

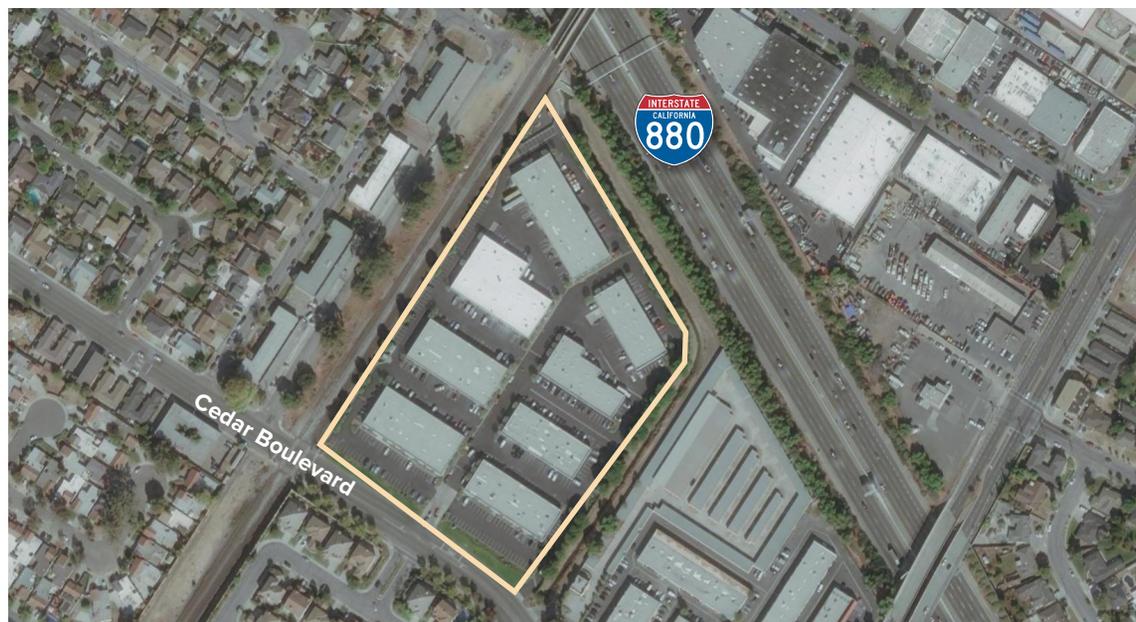

PLEASE CONTACT:

CHIP SUTHERLAND

Vice Chairman
Lic. 01014633
+1 408 453 7410
chip.sutherland@cbre.com

LISA STUDER

Transactions Manager
Lic. 01264320
+1 408 467 7530
lisa.studer@cbre.com

CBRE, Inc.
225 W Santa Clara Street
12th Floor
San Jose, CA 95113
www.cbre.com

© 2024 CBRE, Inc. All rights reserved. This information has been obtained from sources believed reliable, but has not been verified for accuracy or completeness. You should conduct a careful, independent investigation of the property and verify all information. Any reliance on this information is solely at your own risk. CBRE and the CBRE logo are service marks of CBRE, Inc. All other marks displayed on this document are the property of their respective owners, and the use of such logos does not imply any affiliation with or endorsement of CBRE. Photos herein are the property of their respective owners. Use of these images without the express written consent of the owner is prohibited.