



**SOUTH ELEVATION - NORTH COVERED SPACE 1**

3/32" = 1'

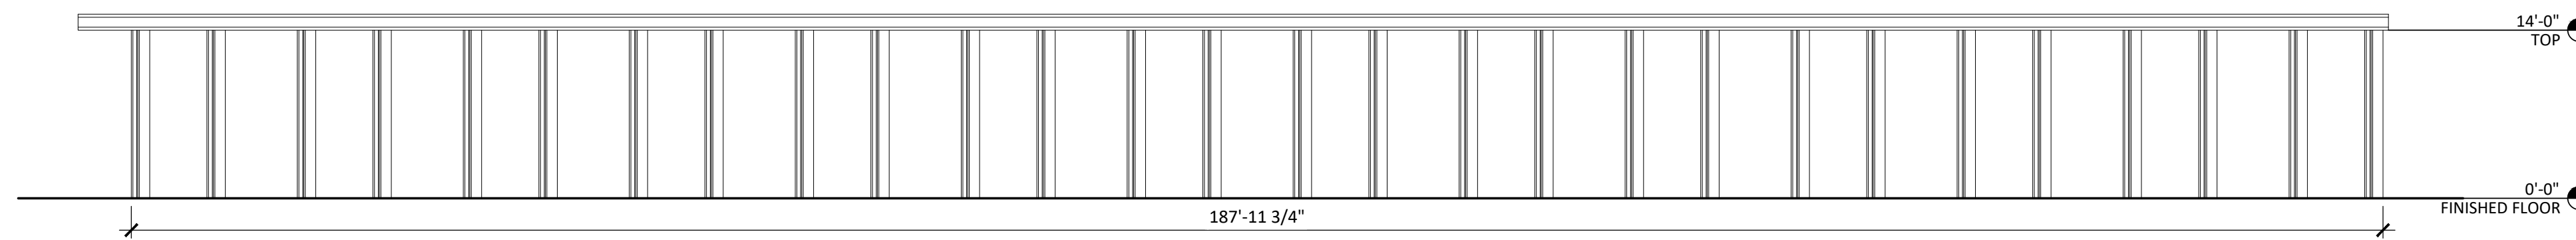


**NORTH ELEVATION - NORTH COVERED SPACE 1**

3/32" = 1'

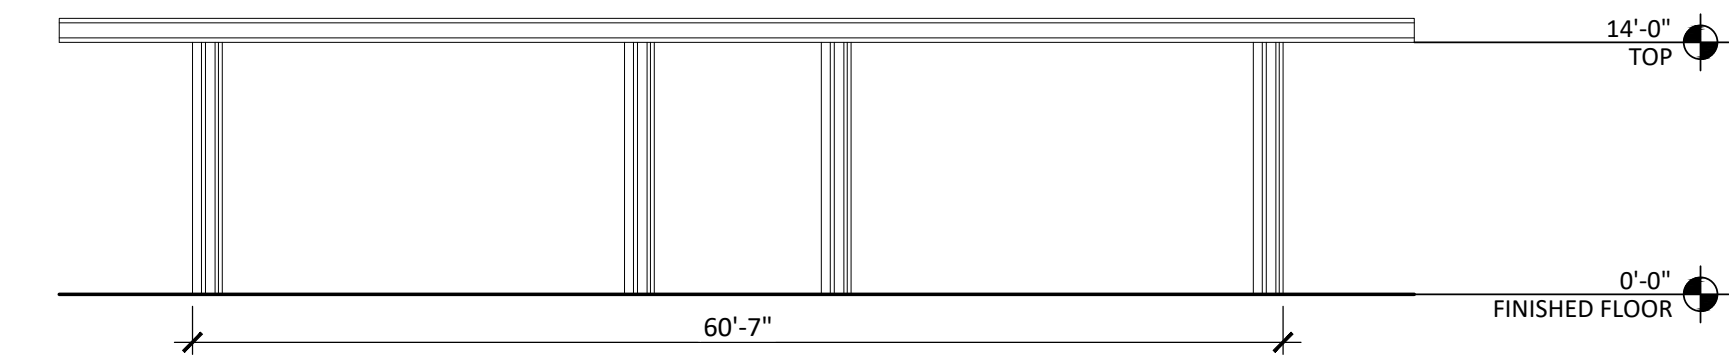


**EAST ELEVATION - NORTH COVERED SPACE 1**

3/32" = 1'

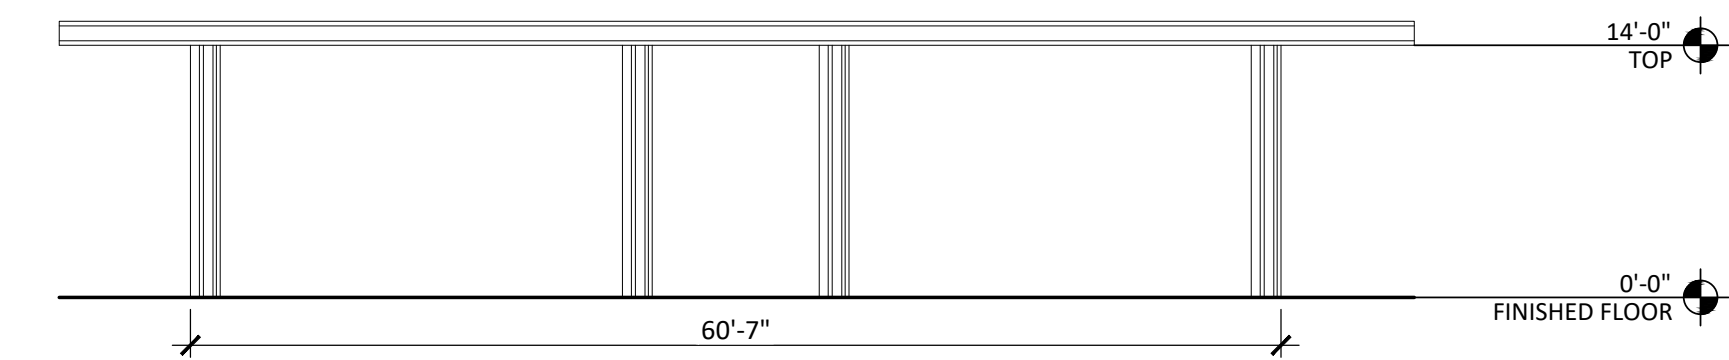


**WEST ELEVATION - NORTH COVERED SPACE 1**

3/32" = 1'

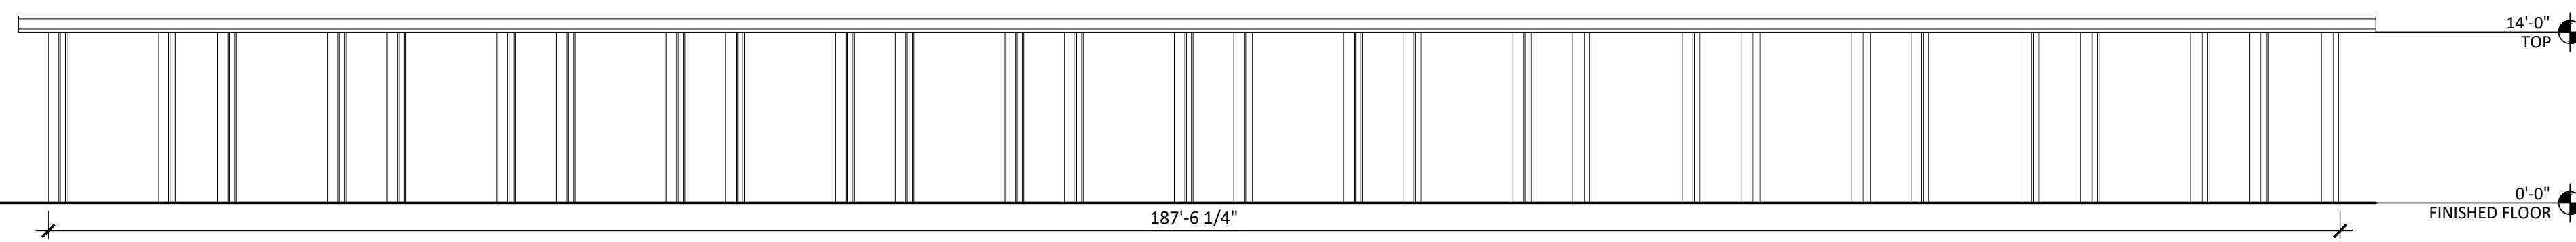


**SOUTH ELEVATION - NORTH COVERED SPACE 2**

3/32" = 1'

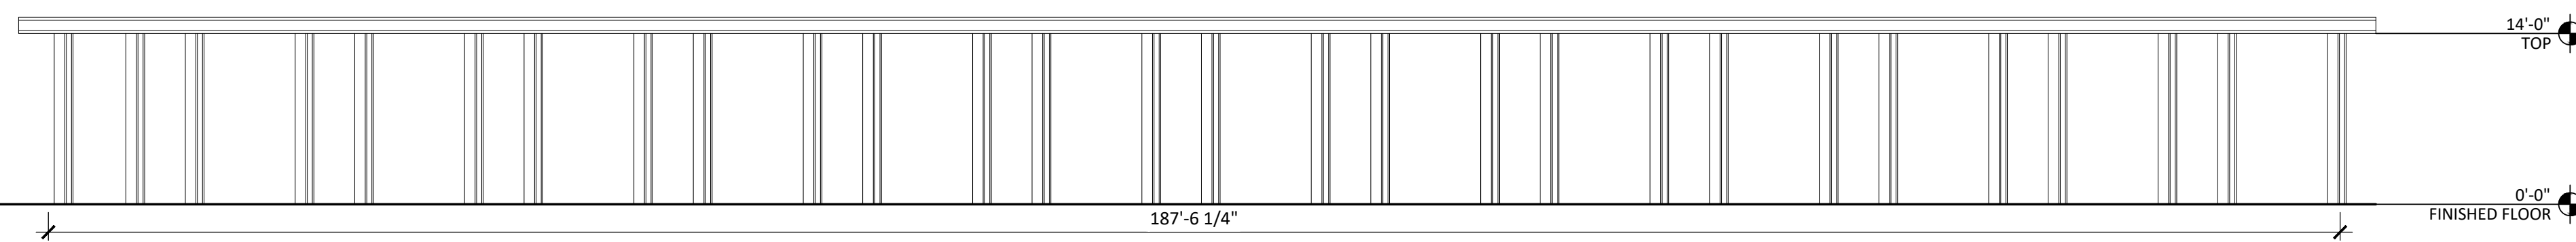


**NORTH ELEVATION - NORTH COVERED SPACE 2**

3/32" = 1'

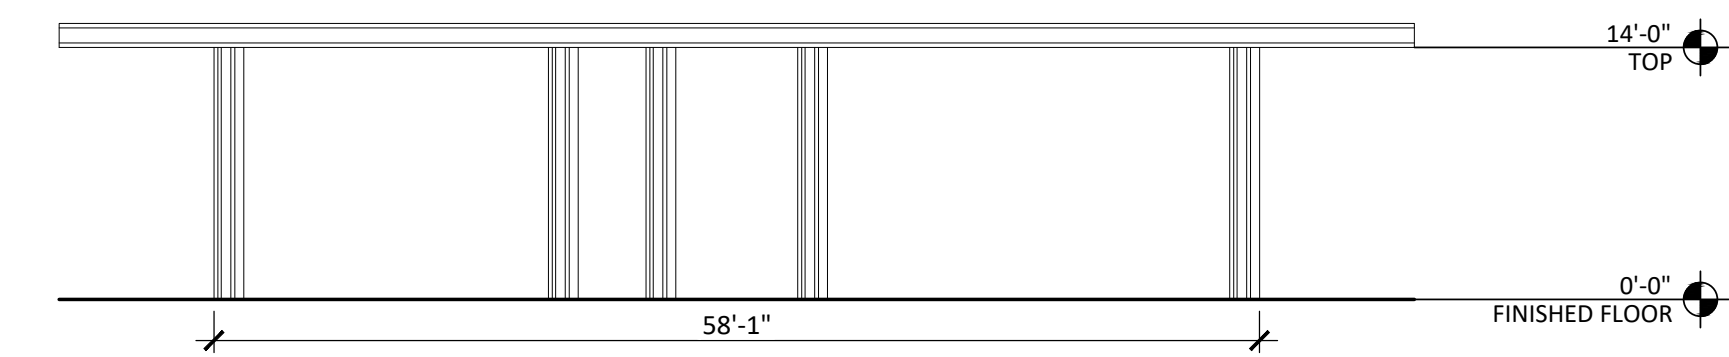

**EAST ELEVATION - NORTH COVERED SPACE 2**

3/32" = 1'

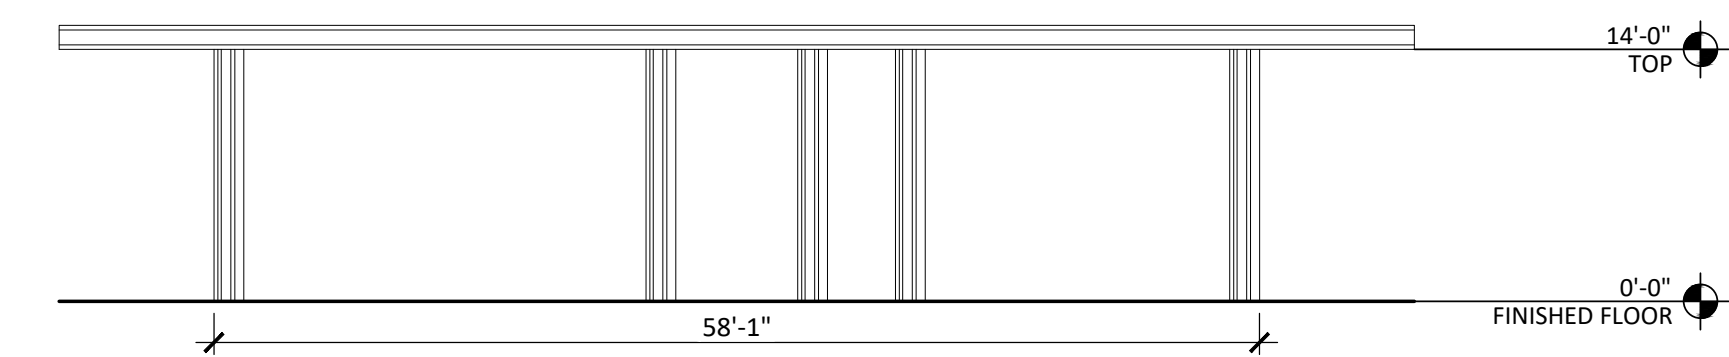

**WEST ELEVATION - NORTH COVERED SPACE 2**

3/32" = 1'