



WYNMARK
COMMERCIAL



One Fourteen Office Park

200—260 W JOHN CARPENTER FWY, IRVING, TEXAS 75039

FOR SALE/LEASE

IRVING, TEXAS

- A well-balanced residential, commercial and corporate community, Las Colinas is home to some of the most iconic corporations in the United States, as well as numerous other national and international companies.
- Las Colinas offers championship golf courses: The Four Seasons Resort and Club, a Five-Diamond resort; the Las Colinas Country Club; and Hackberry Creek. Care has been taken to maintain ample environmental and green spaces, including Lake Carolyn and the Mandalay Canal.
- One-Fourteen Office Park is located next to The Four Seasons Resort, the Mandalay Canal Walk, the Toyota Music Factory, and many more shopping, entertainment, and dining options.

AVAILABLE BUILDINGS

BUILDING 100

- Address: 200 W John Carpenter
- Suite Size: 15,274 SF
- Price: \$5,848,500.00 (\$382 psf)

BUILDING 200

- Address: 230 W John Carpenter
- Suite Size: 2,750—6,500 SF
- Price: \$350.00 PSF

BUILDINGS 400 and 600

- Addresses: 220, 240, 260 W John Carpenter Fwy
- Suite Size: 2,000—6,000 SF
- Price: \$350.00 PSF

BUILDING 500

- Address: 250 W John Carpenter
- Suite Size: 2,986 SF
- Price: \$350.00 PSF


BUILDING 700

- Address: 250 W John Carpenter
- Suite Size: 2,976 SF
- Price: \$350.00 PS

PROJECT DETAILS:

- **Lease Rate:** \$34.00 + \$10.00 NNN
- **Allowed Uses:** Office, Medical, Dental, Art/Dance Studio
- **Zoning:** Professional Office
- **Parking Ratio:** 4.0/1,000
- **Condo Fee/CAM:** \$3.50 PSF
- **Zoning:** S-P-2 Professional Office
- **Under Contract:** surgery center, optometrist, office, endocrinologist, medical, studio

SITE PLAN

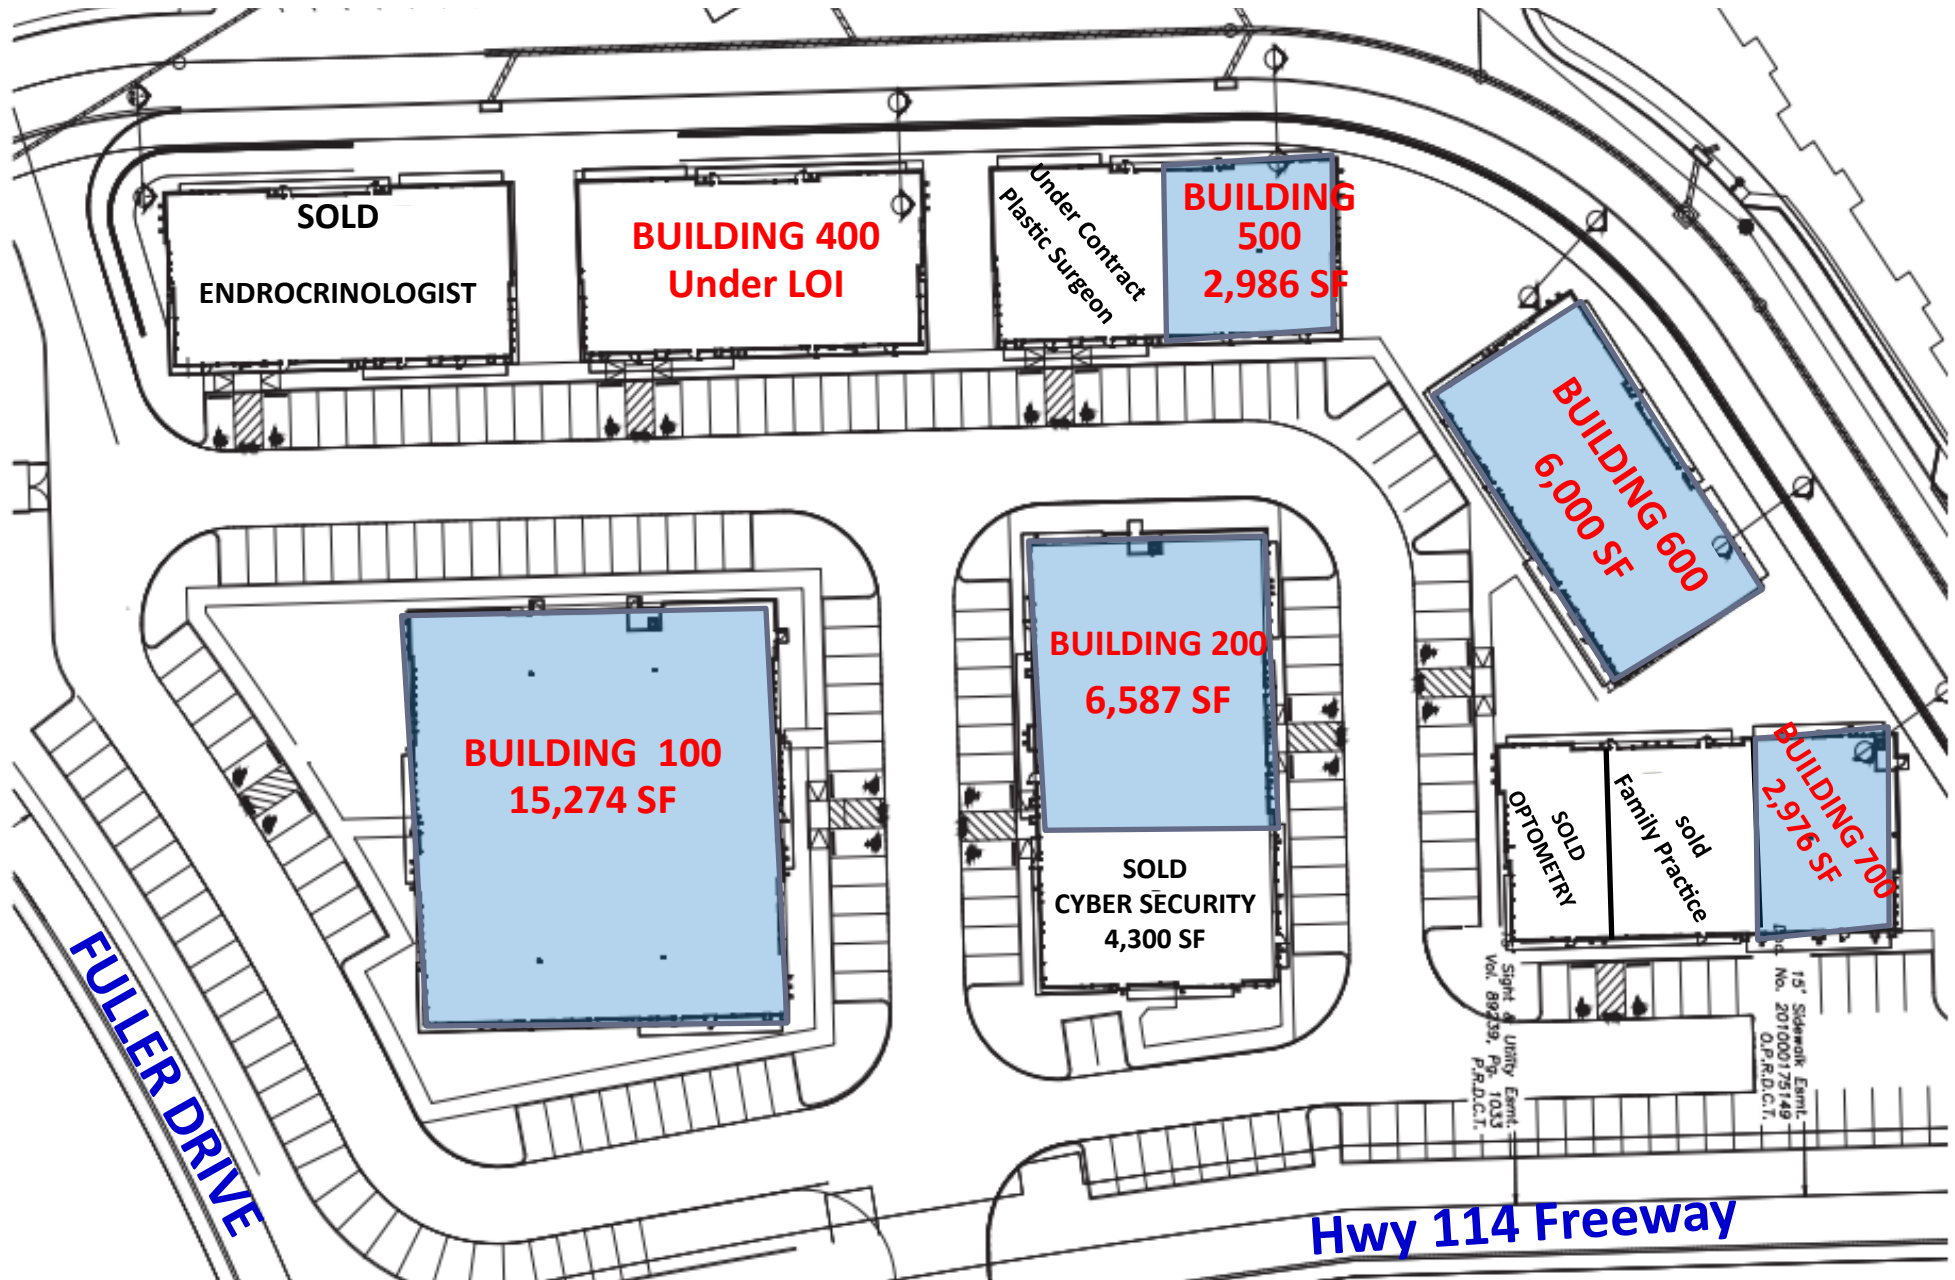

WYNMARK
COMMERCIAL

*Please
Contact*

AUSTIN EASTMAN

972.360.8787


Austin@wynmarkcommercial.com

KRISTIN HOLLEK


972.360.8787

Kristin@wynmarkcommercial.com


BUILDING 200 FLOOR PLAN

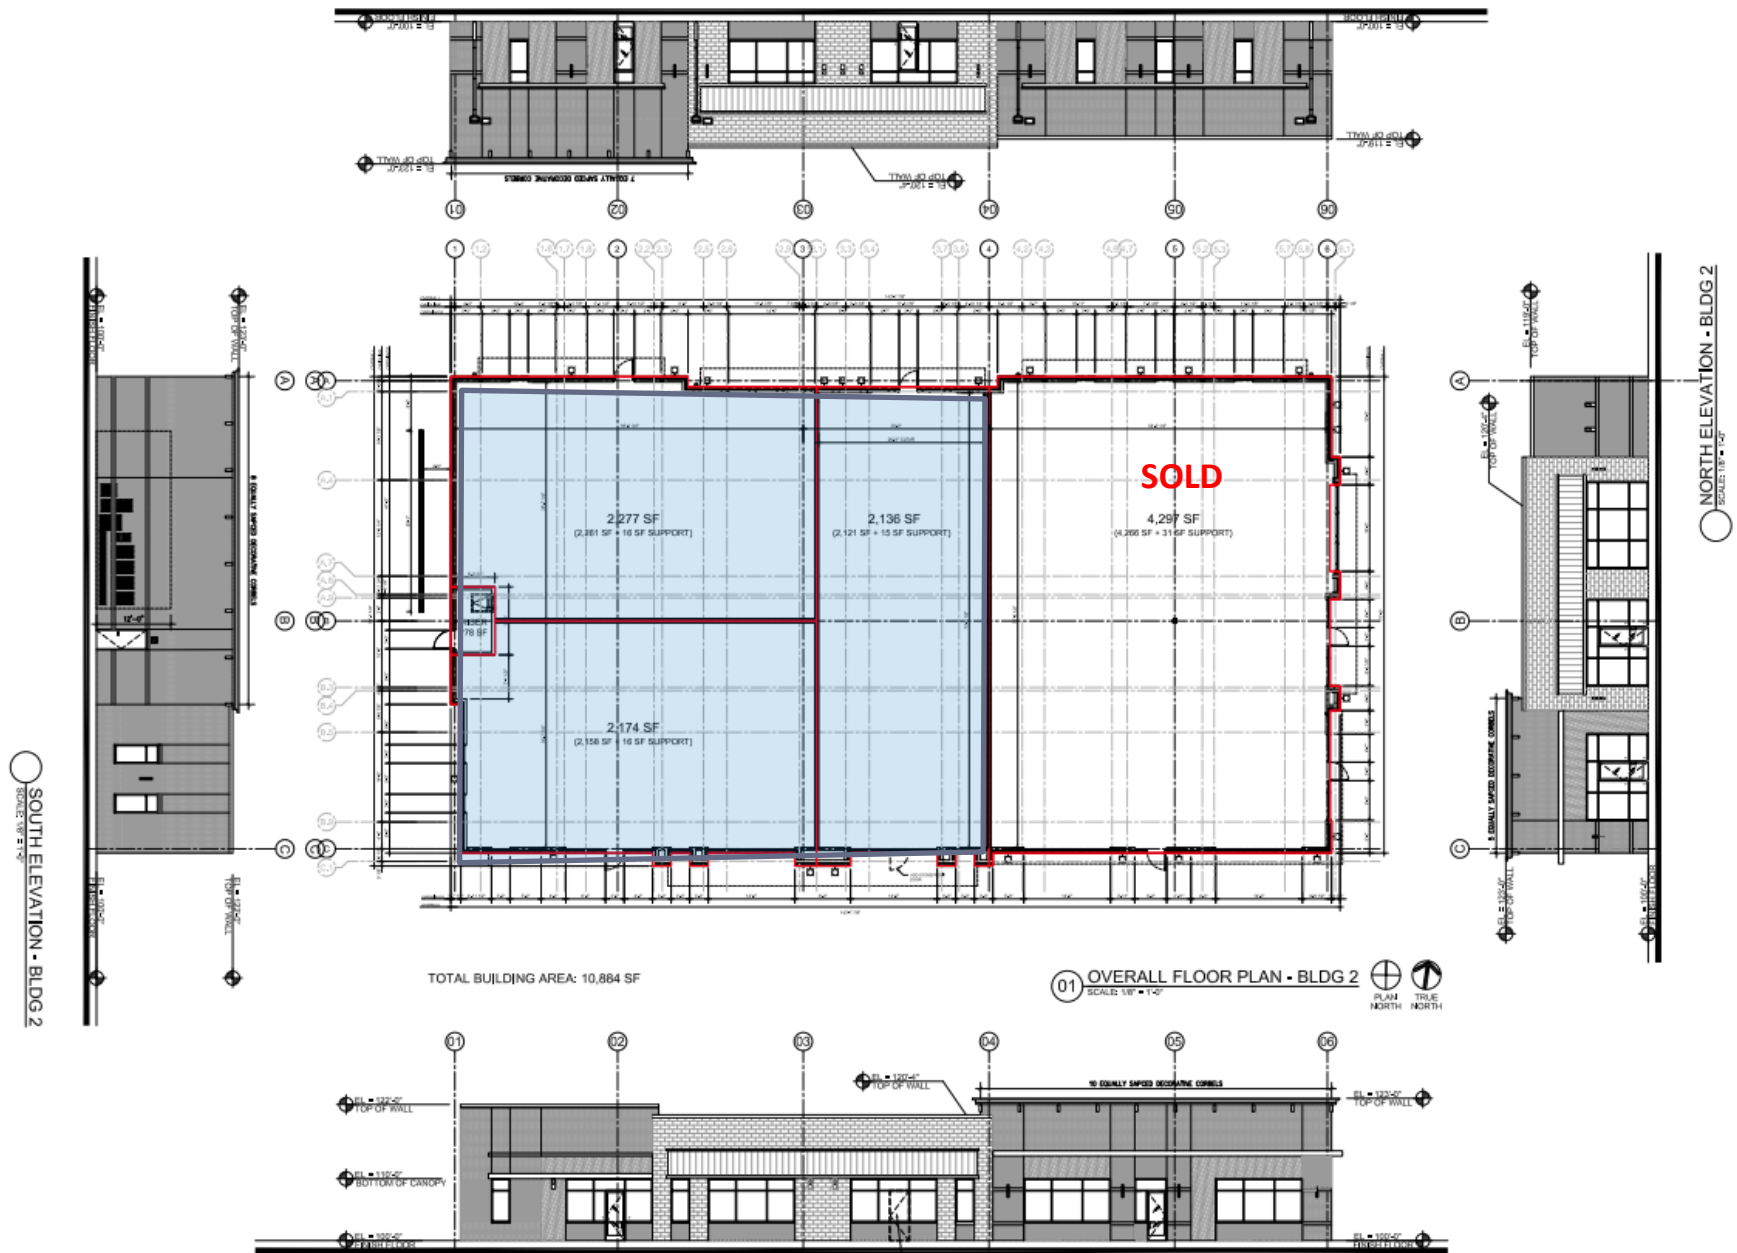



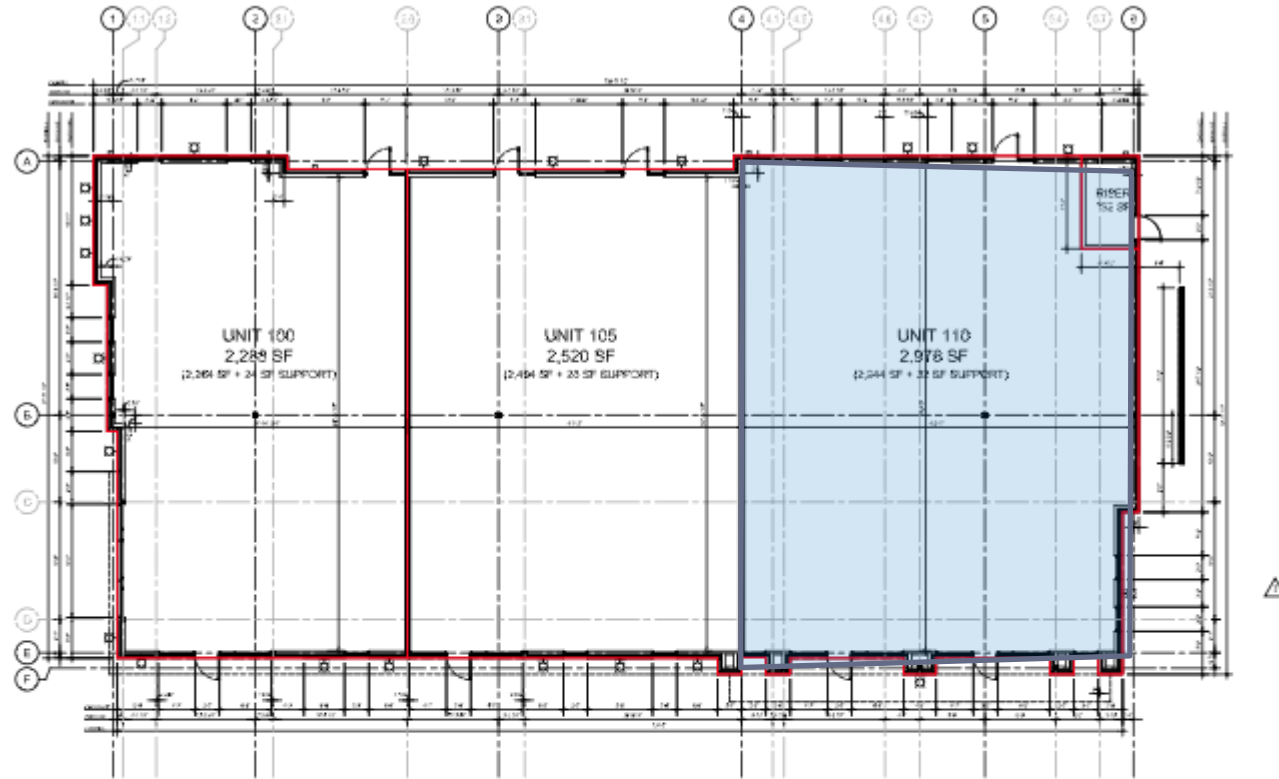


01 OVERALL FLOOR PLAN - BLDG 7
SCALE: 1/8" = 1'-0"

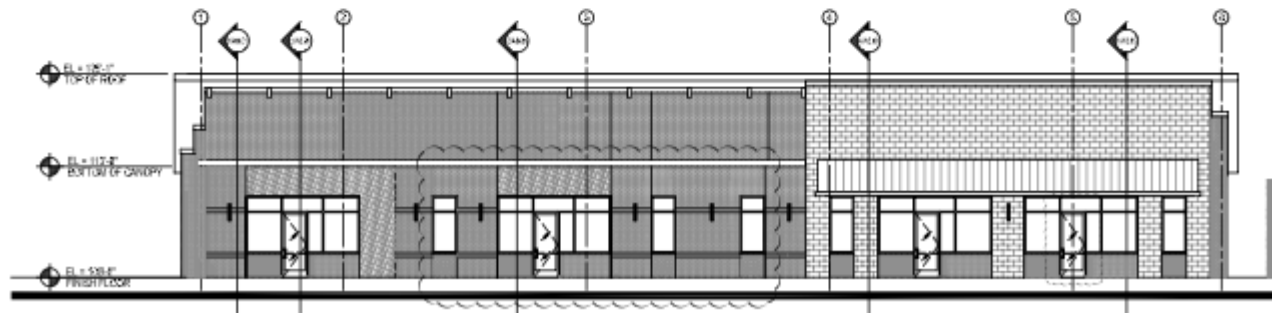

EAST ELEVATION - BLDG 7
SCALE: 1/8" = 1'-0"

OVERALL SITE PLAN

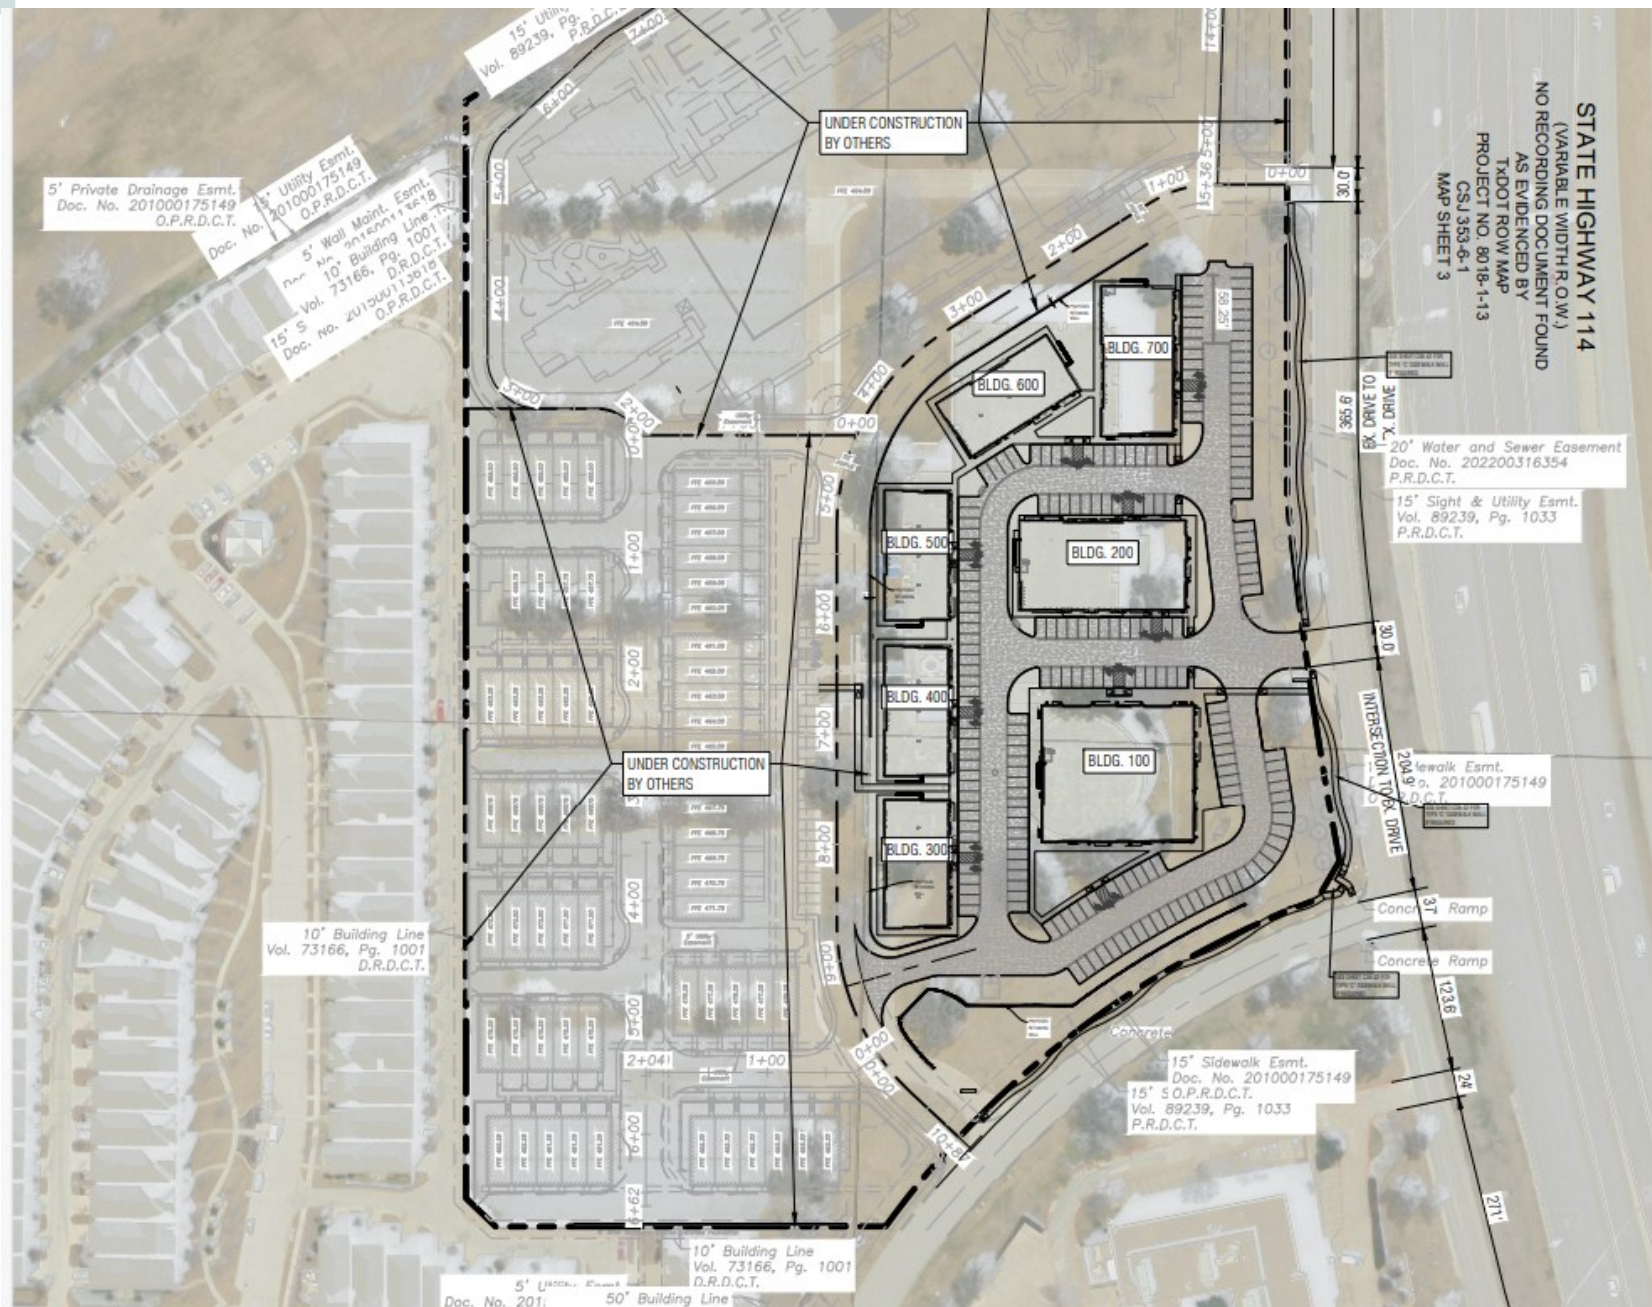

Please
Contact

AUSTIN EASTMAN

972.360.8787

Austin@wynmarkcommercial.com

KRISTIN HOLLEK


972.360.8787

Kristin@wynmarkcommercial.com

BUILDING PHOTOS



LOCATION

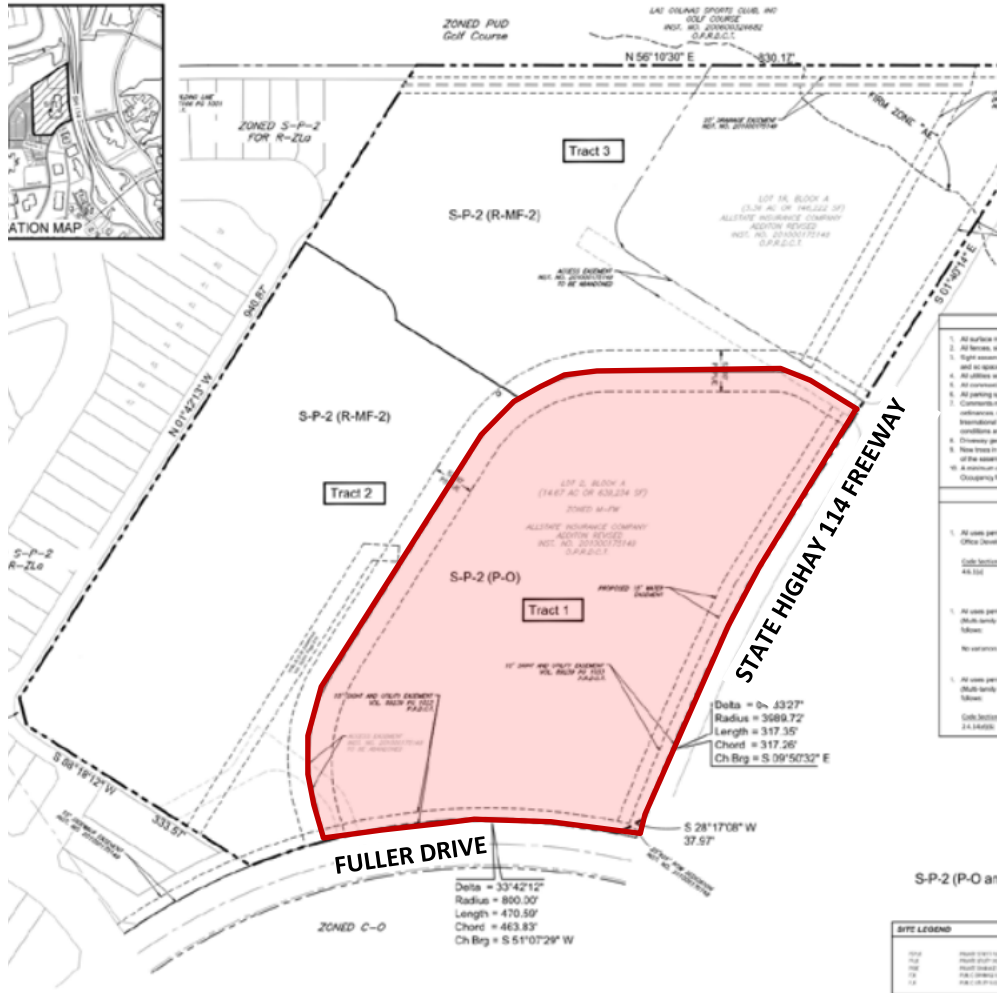

DEMOGRAPHICS

Radius	1 Mile	3 Mile	10 Mile
2022 Households by HH Income	7,631	40,088	391,016
<\$25,000	344 4.51%	4,471 11.15%	47,359 12.11%
\$25,000 - \$50,000	830 10.88%	7,586 18.92%	80,177 20.50%
\$50,000 - \$75,000	1,789 23.44%	8,202 20.46%	77,028 19.70%
\$75,000 - \$100,000	1,314 17.22%	6,195 15.45%	51,299 13.12%
\$100,000 - \$125,000	1,072 14.05%	5,159 12.87%	37,359 9.55%
\$125,000 - \$150,000	449 5.88%	2,279 5.68%	24,776 6.34%
\$150,000 - \$200,000	784 10.27%	2,956 7.37%	26,654 6.82%
\$200,000+	1,049 13.75%	3,240 8.08%	46,364 11.86%
2022 Avg Household Income	\$119,288	\$95,655	\$101,448
2022 Med Household Income	\$91,219	\$74,370	\$71,976

Radius	1 Mile	3 Mile	10 Mile
Population			
2027 Projection	13,969	97,067	1,035,516
2022 Estimate	12,895	93,894	995,808
2010 Census	6,346	73,120	871,588
Growth 2022 - 2027	8.33%	3.38%	3.99%
Growth 2010 - 2022	103.20%	28.41%	14.25%



Information About Brokerage Services

Texas law requires all real estate license holders to give the following information about brokerage services to prospective buyers, tenants, sellers and landlords.



TYPES OF REAL ESTATE LICENSE HOLDERS:

- A **BROKER** is responsible for all brokerage activities, including acts performed by sales agents sponsored by the broker.
- A **SALES AGENT** must be sponsored by a broker and works with clients on behalf of the broker.

A BROKER'S MINIMUM DUTIES REQUIRED BY LAW (A client is the person or party that the broker represents):

- Put the interests of the client above all others, including the broker's own interests;
- Inform the client of any material information about the property or transaction received by the broker;
- Answer the client's questions and present any offer to or counter-offer from the client; and
- Treat all parties to a real estate transaction honestly and fairly.

A LICENSE HOLDER CAN REPRESENT A PARTY IN A REAL ESTATE TRANSACTION:

AS AGENT FOR OWNER (SELLER/LANDLORD): The broker becomes the property owner's agent through an agreement with the owner, usually in a written listing to sell or property management agreement. An owner's agent must perform the broker's minimum duties above and must inform the owner of any material information about the property or transaction known by the agent, including information disclosed to the agent or subagent by the buyer or buyer's agent.

AS AGENT FOR BUYER/TENANT: The broker becomes the buyer/tenant's agent by agreeing to represent the buyer, usually through a written representation agreement. A buyer's agent must perform the broker's minimum duties above and must inform the buyer of any material information about the property or transaction known by the agent, including information disclosed to the agent by the seller or seller's agent.

AS AGENT FOR BOTH - INTERMEDIARY: To act as an intermediary between the parties the broker must first obtain the written agreement of *each party* to the transaction. The written agreement must state who will pay the broker and, in conspicuous bold or underlined print, set forth the broker's obligations as an intermediary. A broker who acts as an intermediary:

- Must treat all parties to the transaction impartially and fairly;
- May, with the parties' written consent, appoint a different license holder associated with the broker to each party (owner and buyer) to communicate with, provide opinions and advice to, and carry out the instructions of each party to the transaction.
- Must not, unless specifically authorized in writing to do so by the party, disclose:
 - o that the owner will accept a price less than the written asking price;
 - o that the buyer/tenant will pay a price greater than the price submitted in a written offer; and
 - o any confidential information or any other information that a party specifically instructs the broker in writing not to disclose, unless required to do so by law.

AS SUBAGENT: A license holder acts as a subagent when aiding a buyer in a transaction without an agreement to represent the buyer. A subagent can assist the buyer but does not represent the buyer and must place the interests of the owner first.

TO AVOID DISPUTES, ALL AGREEMENTS BETWEEN YOU AND A BROKER SHOULD BE IN WRITING AND CLEARLY ESTABLISH:

- The broker's duties and responsibilities to you, and your obligations under the representation agreement.
- Who will pay the broker for services provided to you, when payment will be made and how the payment will be calculated.

LICENSE HOLDER CONTACT INFORMATION: This notice is being provided for information purposes. It does not create an obligation for you to use the broker's services. Please acknowledge receipt of this notice below and retain a copy for your records.

Wynmark Commercial Property Management Company LLC	9005856	christina@wynmarkcommercial.com	972-810-4308
Licensed Broker /Broker Firm Name or Primary Assumed Business Name	License No.	Email	Phone
Mark Pittman	526294	markp@wynmarkcommercial.com	972-897-0562
Designated Broker of Firm	License No.	Email	Phone
Licensed Supervisor of Sales Agent/ Associate	License No.	Email	Phone
Sales Agent/Associate's Name	License No.	Email	Phone
Buyer/Tenant/Seller/Landlord Initials		Date	

Regulated by the Texas Real Estate Commission

Information available at www.trec.texas.gov

IABS 1-0



Please
Contact

AUSTIN EASTMAN

972.360.8787

Austin@wynmarkcommercial.com

KRISTIN HOLLEK

972.360.8787

Kristin@wynmarkcommercial.com