



DEPOT PARK
SACRAMENTO'S SECURE BUSINESS CAMPUS

OWNED BY:

LINK
INDUSTRIAL

FOR LEASE

Building
153



18 Business Pkwy, Sacramento CA

±3,714 SF office space available

For more information, please contact:

KEVIN GOLDTHWAITE

Senior Associate

+1 916 403 1818

kevin.goldthwaite@cushwake.com

CA License #01911862

SPENCER NIELSEN

Director

+1 916 288 4531

spencer.nielsen@cushwake.com

CA License #01964163

- Stand-alone building
- High-end interior finishes
- Suite-dedicated patio area
- Located in park setting with various amenities including; walking paths, volleyball courts, bocce ball, and horseshoe pits.
- On-site Café
- Conference facilities
- Abundant parking available
- Building top signage available
- Depot Park is a fully secured business Park with enclosed perimeter, gated entry points and round-the-clock security patrol



depotpark.com

©2018 Cushman & Wakefield. All rights reserved. The information contained in this communication is strictly confidential. This information has been obtained from sources believed to be reliable but has not been verified. NO WARRANTY OR REPRESENTATION, EXPRESS OR IMPLIED, IS MADE AS TO THE CONDITION OF THE PROPERTY (OR PROPERTIES) REFERENCED HEREIN OR AS TO THE ACCURACY OR COMPLETENESS OF THE INFORMATION CONTAINED HEREIN, AND SAME IS SUBMITTED SUBJECT TO ERRORS, OMISSIONS, CHANGE OF PRICE, RENTAL OR OTHER CONDITIONS, WITHDRAWAL WITHOUT NOTICE, AND TO ANY SPECIAL LISTING CONDITIONS IMPOSED BY THE PROPERTY OWNER(S). ANY PROJECTIONS, OPINIONS OR ESTIMATES ARE SUBJECT TO UNCERTAINTY AND DO NOT SIGNIFY CURRENT OR FUTURE PROPERTY PERFORMANCE.



DEPOT PARK
SACRAMENTO'S SECURE BUSINESS CAMPUS

OWNED BY:
LINK
INDUSTRIAL

Building 153
FOR LEASE

18 Business Pkwy, Sacramento CA
±3,714 SF office space available



Suite-dedicate patio area



High-End Interior Finishes



depotpark.com

For more information, please contact:

KEVIN GOLDTHWAITE

Senior Associate

+1 916 403 1818

kevin.goldthwaite@cushwake.com

CA License #01911862

SPENCER NIELSEN

Director

+1 916 288 4531

spencer.nielsen@cushwake.com

CA License #01964163




DEPOT PARK
SACRAMENTO'S SECURE BUSINESS CAMPUS

OWNED BY:
LINK
INDUSTRIAL

Building 153
FOR LEASE

18 Business Pkwy, Sacramento CA

±3,714SF
(NOT TO SCALE)

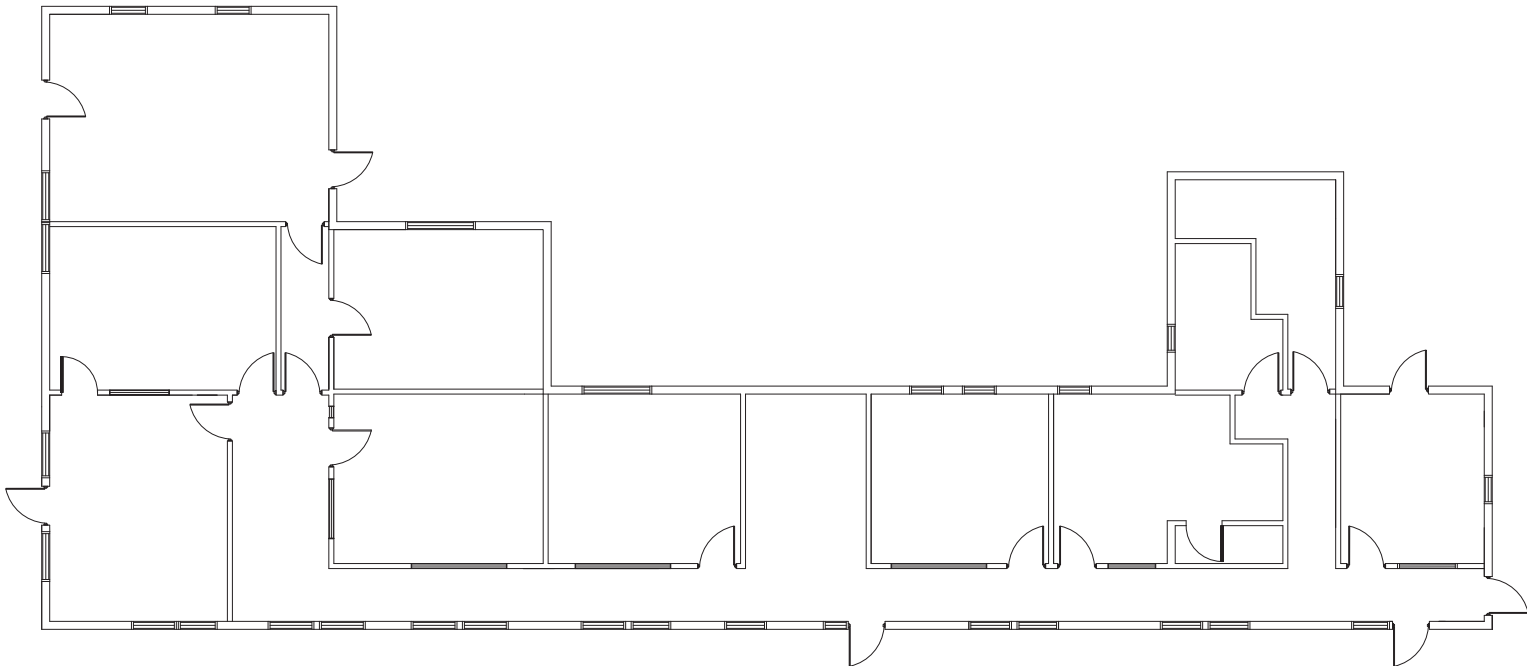

depotpark.com

For more information, please contact:

KEVIN GOLDTHWAITE

Senior Associate

+1 916 403 1818

kevin.goldthwaite@cushwake.com

CA License #01911862

SPENCER NIELSEN

Director

+1 916 288 4531

spencer.nielsen@cushwake.com

CA License #01964163