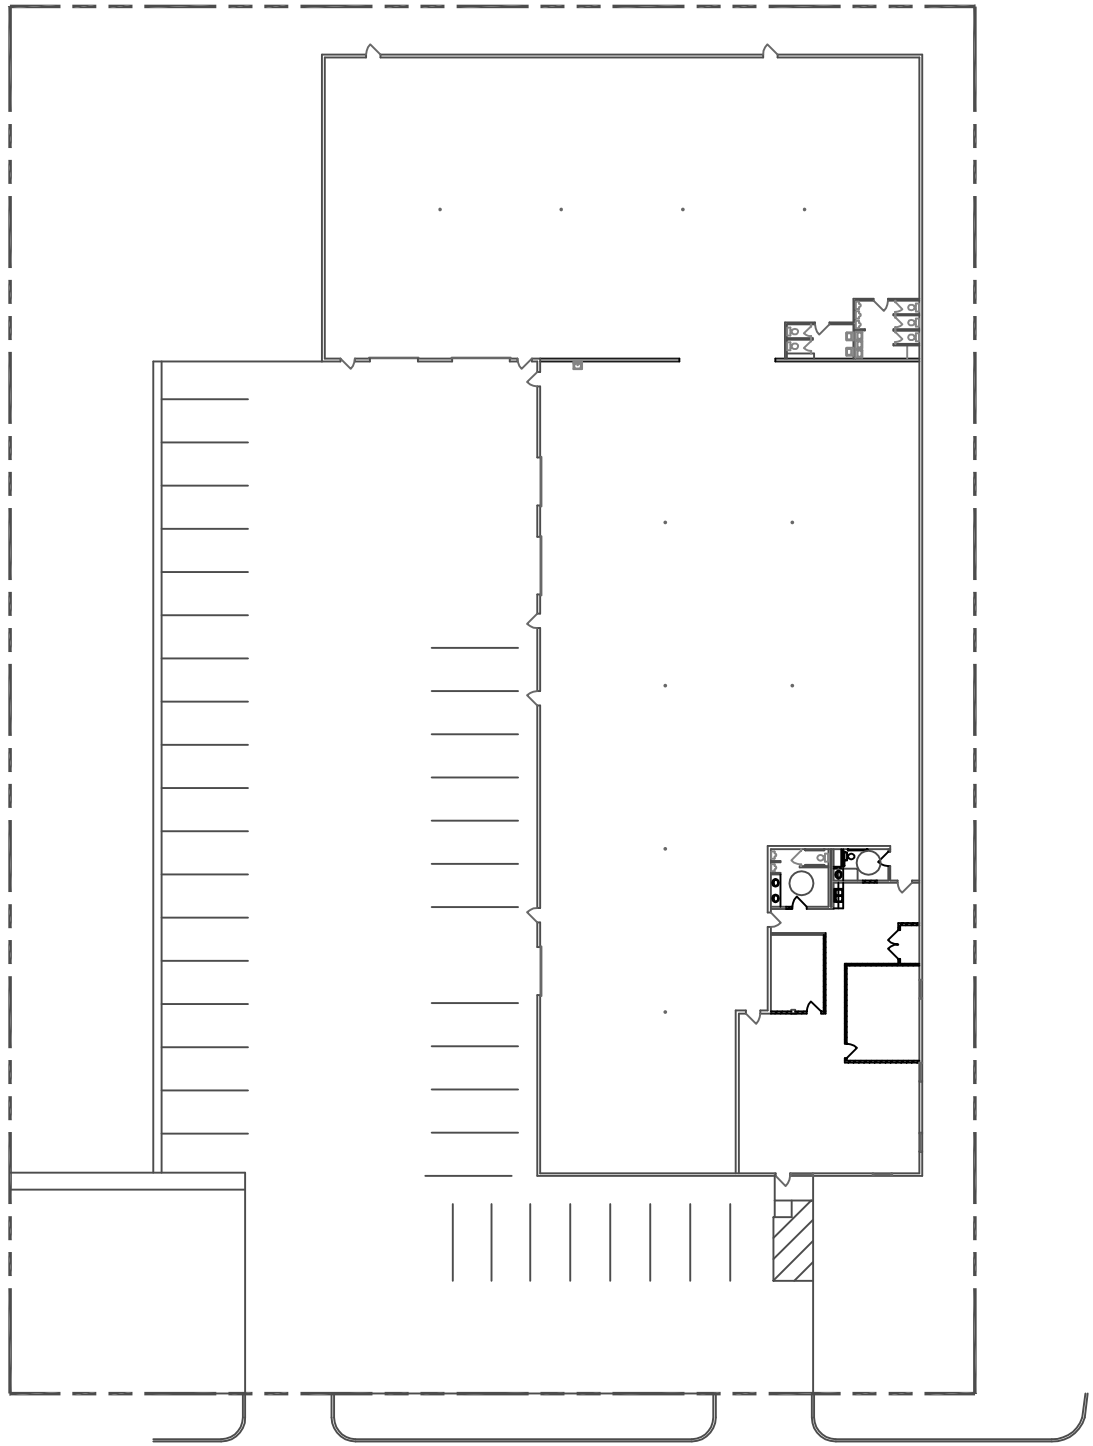
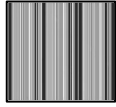


SEQUENCE OF	SHEET NUMBER REV	PROJECT		SITE/BUILDING PLAN	
		CHARTER INVESTORS, LLC. 4219 CHARTER AVE.		DESIGNED BY DH	fusion design  4700 nw 156th street edmond, oklahoma 73013 405.306.4233 phone 405.285.4595 fax
S1				DRAWN BY DH	
1		SCALE 1"=40'-0"	DATE 5/11/18	APPROVED BY DH	