


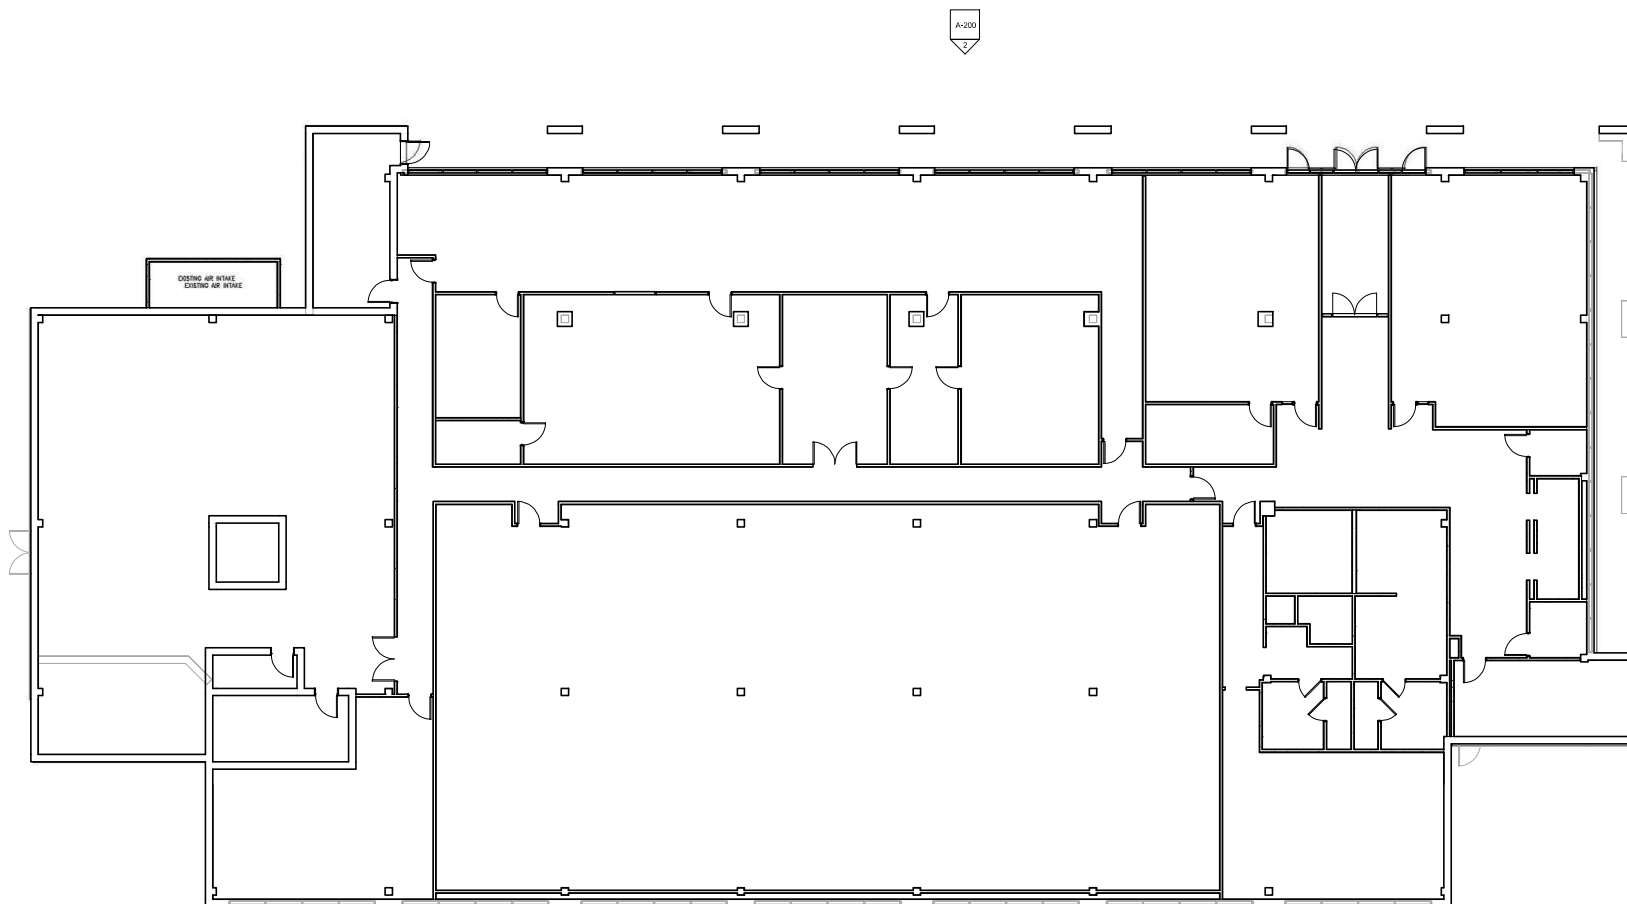

1 LOWER LEVEL
SCALE: 1/8" = 1'-0"



**CREATIVE
COMPETENCE**
ARCHITECTURE & INTERIOR DESIGN
2033 HILLSIDE AVE.
KETTERING, OH 45429

2445 EXECUTIVE PARK BLVD
FAIRBORN, OH 45324
CC PROJECT NUMBER: 2501

#	DESCRIPTION	DATE

LOWER LEVEL
A-100