


**SHOPS BUILDINGS 5-7
AT SHAW FARMS
SHOPPING CENTER**

GREENSBORO, NC

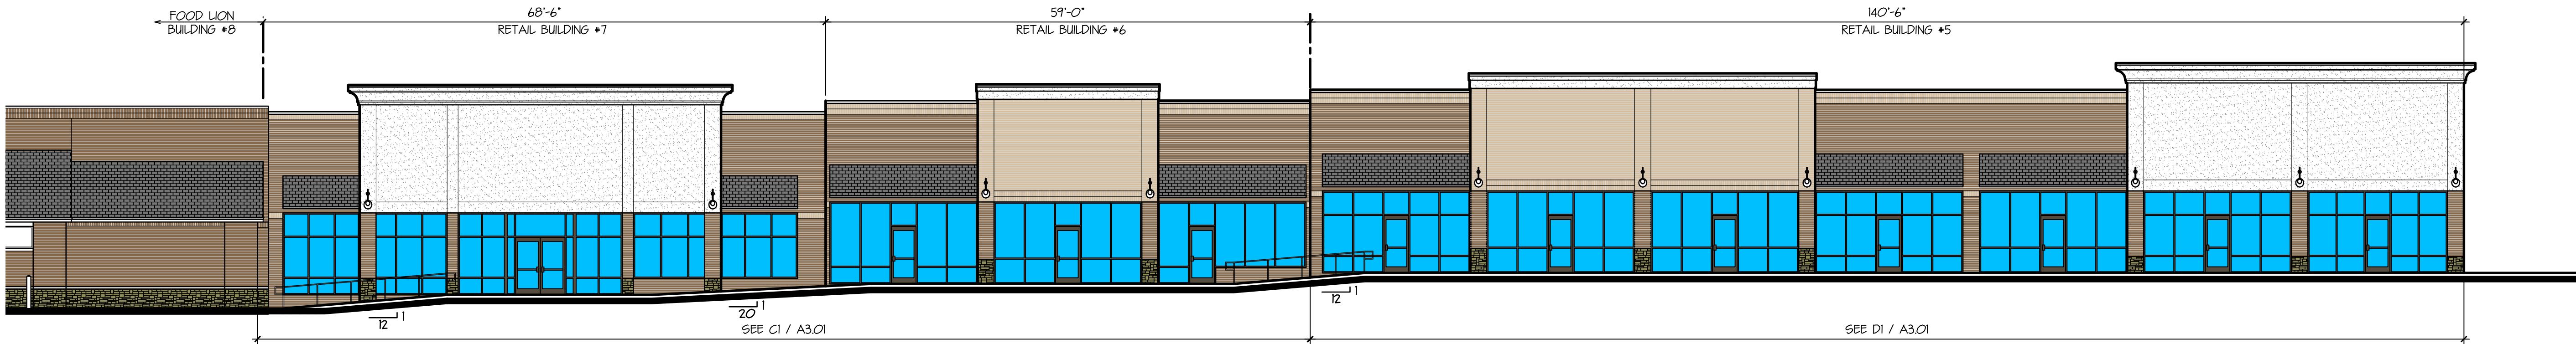


B1 OVERALL ELEVATION
A-1.02

SCALE: 1/8"=1'-0"



C1 ELEVATION
A-1.02

SCALE: 3/16"=1'-0"

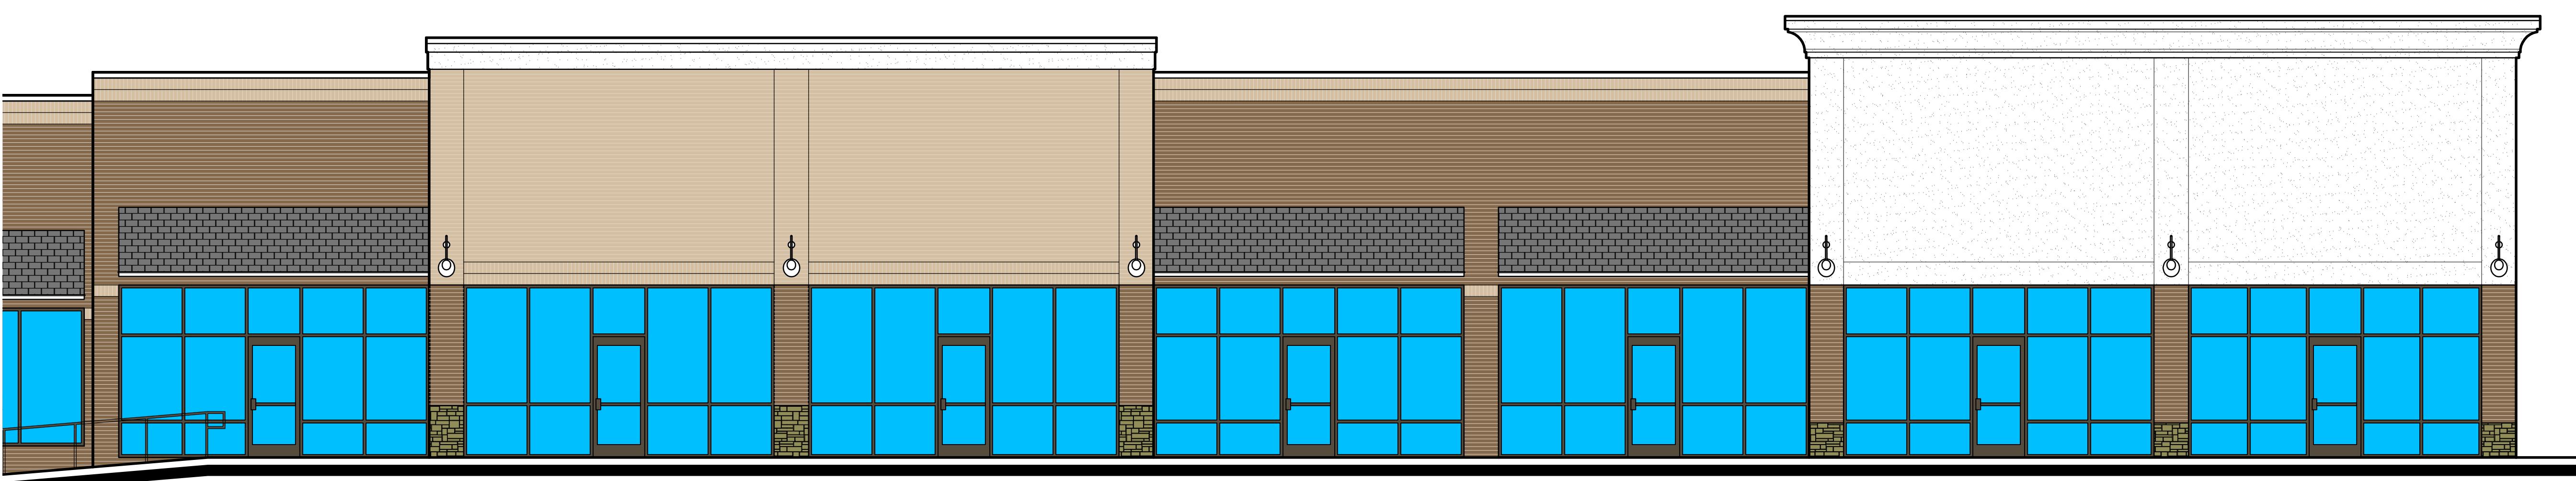

D1 ELEVATION
A-1.02

SCALE: 3/16"=1'-0"

**PRELIMINARY
FOR APPROVAL
ONLY**

10 -
9 -
8 -
7 -
6 -
5 -
4 -
3 -
2 -
1 -
No. Revision Date
-
0. For Permitting & Construction
B. For Owner Review 6/23/2025
A. For Owner Review 6/13/2025
No. Issued Date
25009 A-301.dwg
File Name: Drawn By
CDP

SHOPS BUILDINGS 5-7
@ SHAW FARMS
Address 1
Greensboro, NC

Sheet Title
SHOPS ELEVATIONS

Project No.
25009

Revision
B

Drawing No.
A-3.01