



SITE PLAN (W/O DRIVE-THRU)

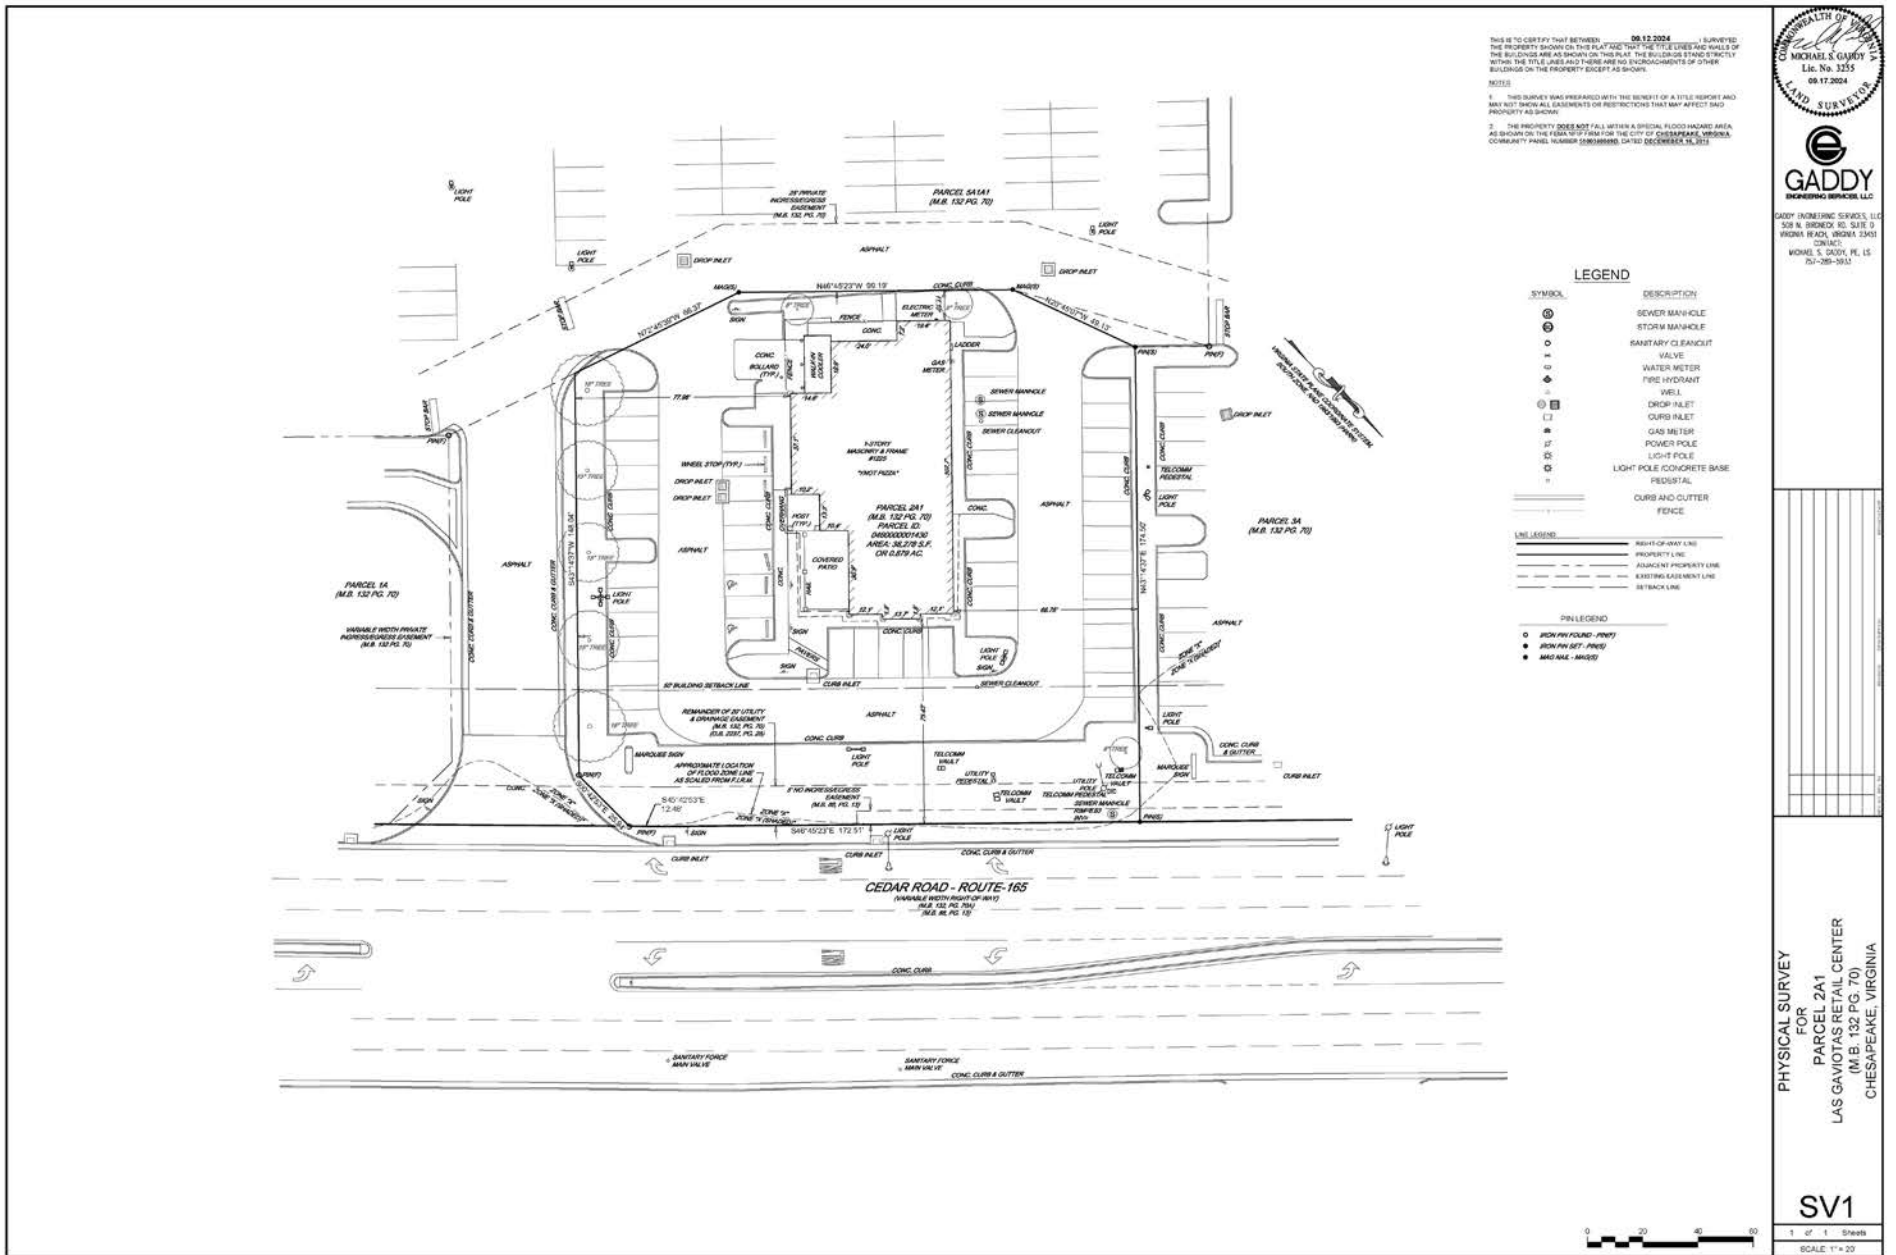

RENDERINGS (W/O DRIVE-THRU)



SITE PLAN (W/DRIVE-THRU)

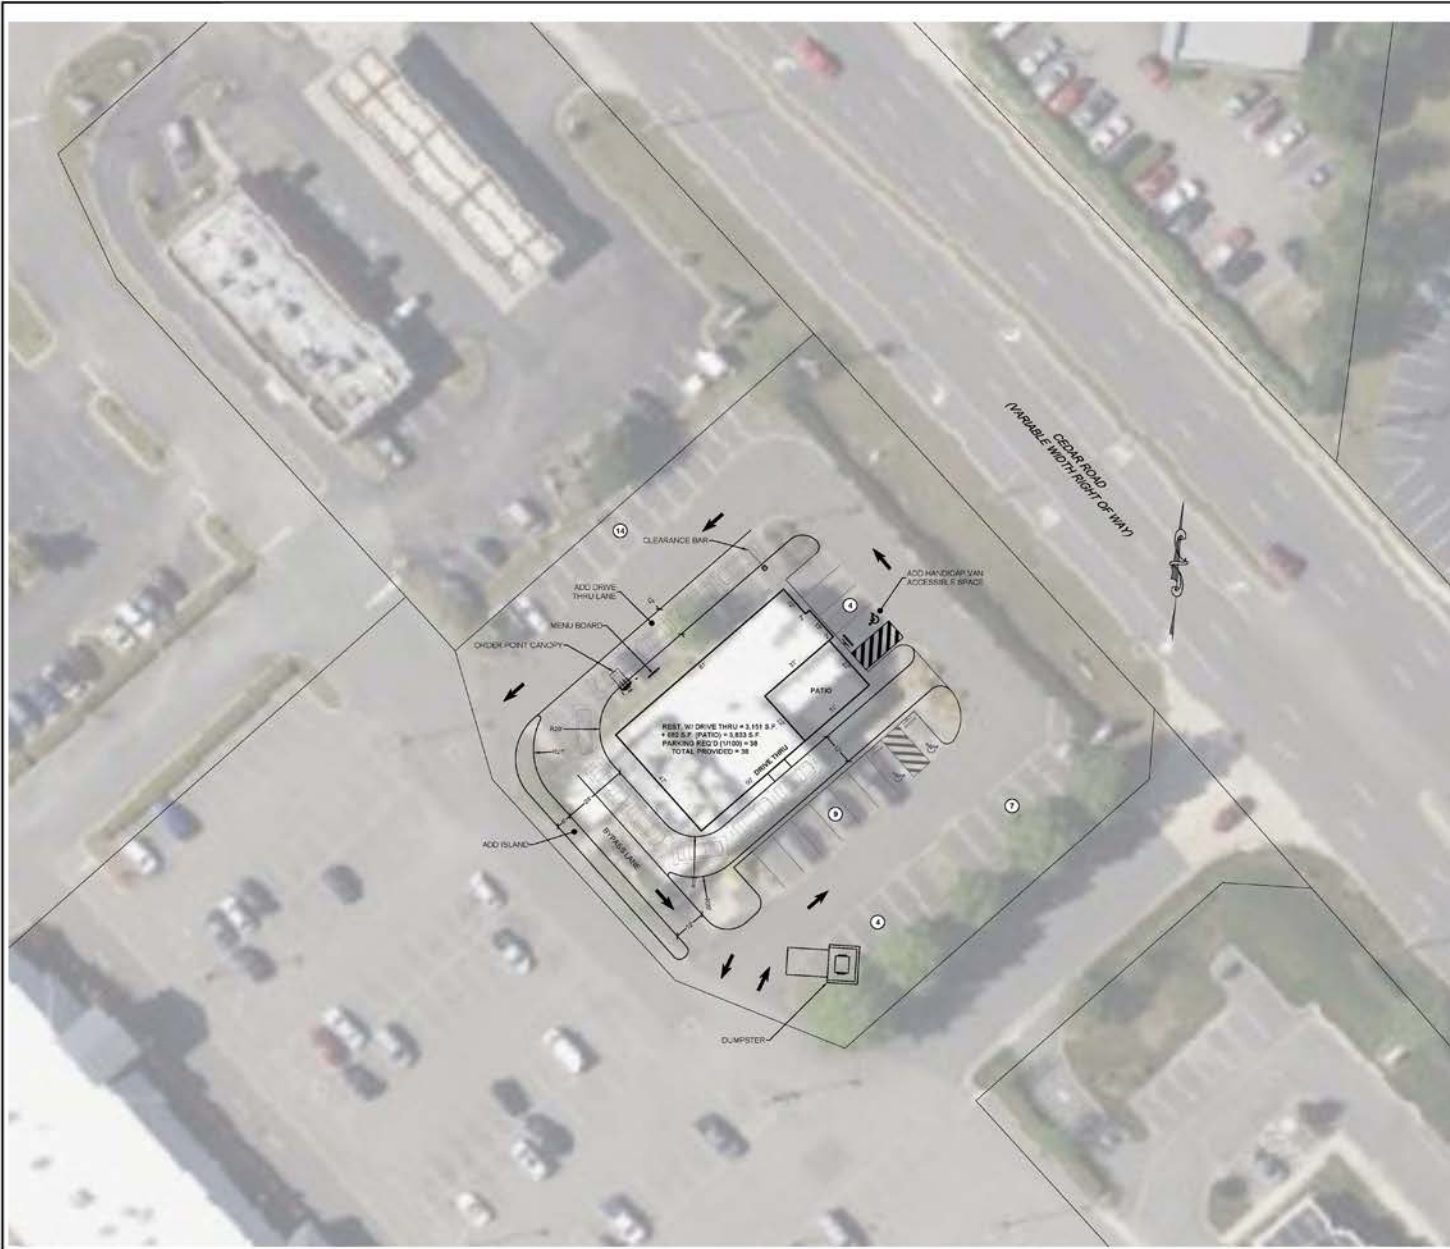

BUILDING RENOVATION DIMENSIONS
SCALE 1" = 20'
(NOTE: BUILDING DIMENSIONS TAKEN
FROM CITY RECORDS)



CADDY ENGINEERING SERVICES, LLC
508 N. BIRDBECK RD. SUITE D
VIRGINIA BEACH, VIRGINIA 23461
CONTACT:
MICHAEL S. CADDY, PE, LS
757-289-2032

CONCEPT PLAN
FOR
1225 CEDAR ROAD
PARCEL ID #0460000001430
CHESAPEAKE, VIRGINIA

C1

1 of 1 Sheets

SCALE: 1" = 20'

RENDERINGS (W/DRIVE-THRU)



