


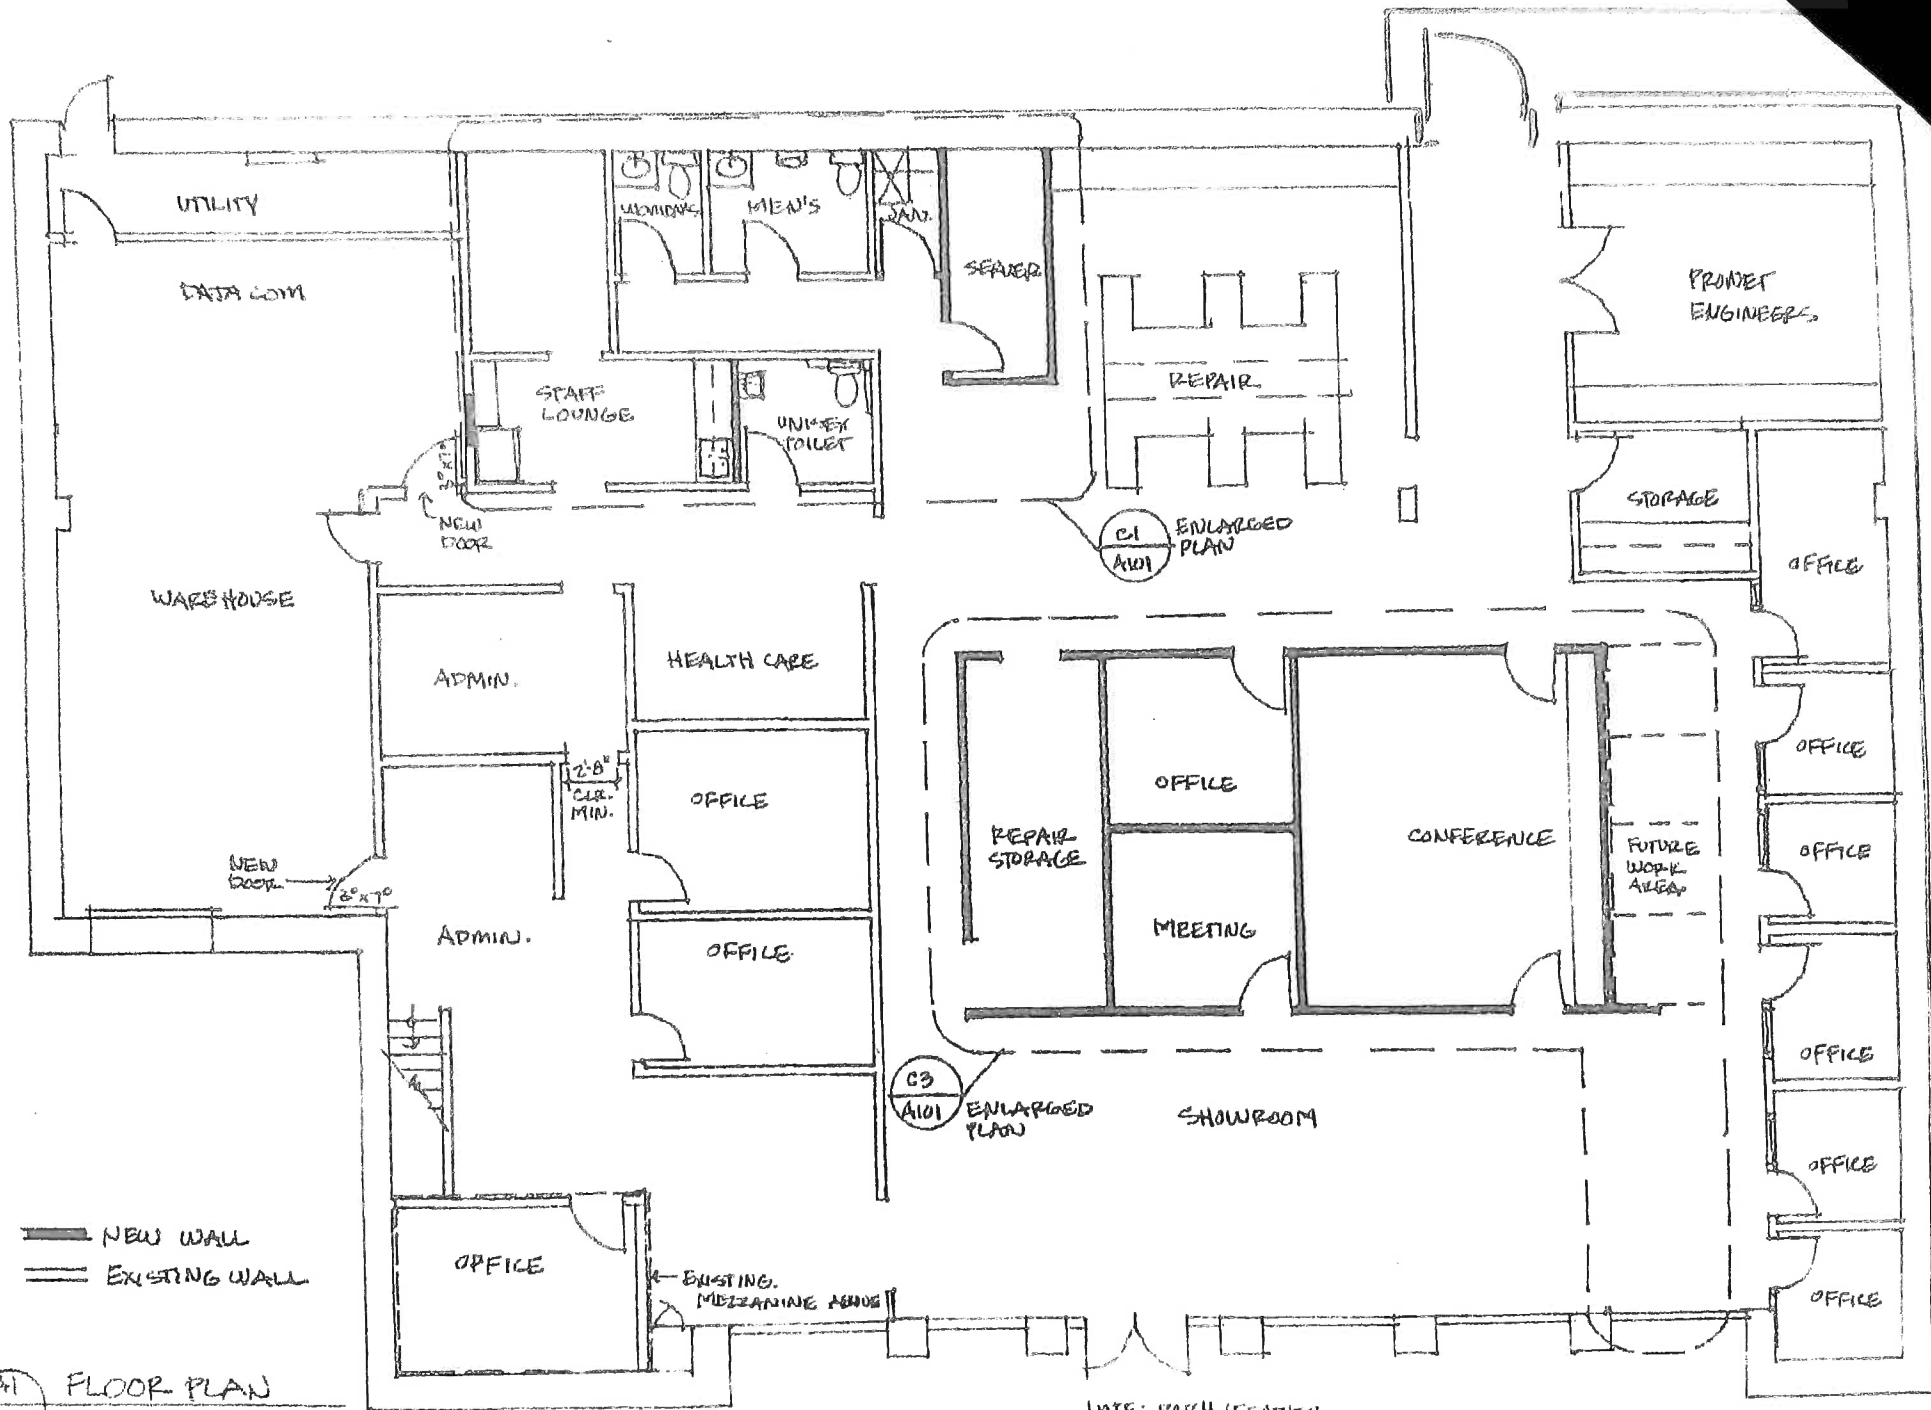

A1 FLOOR PLAN
 1/8" = 1'-0"

NOTE: PATCH/FEATHER
 PAVING AT ENTRY TO BE
 FLUSH W/ STOP FOR ACCESSIBILITY