


2 PEARL STREET LEVEL - PARTIAL FLOOR PLAN
 1/8" = 1'-0"

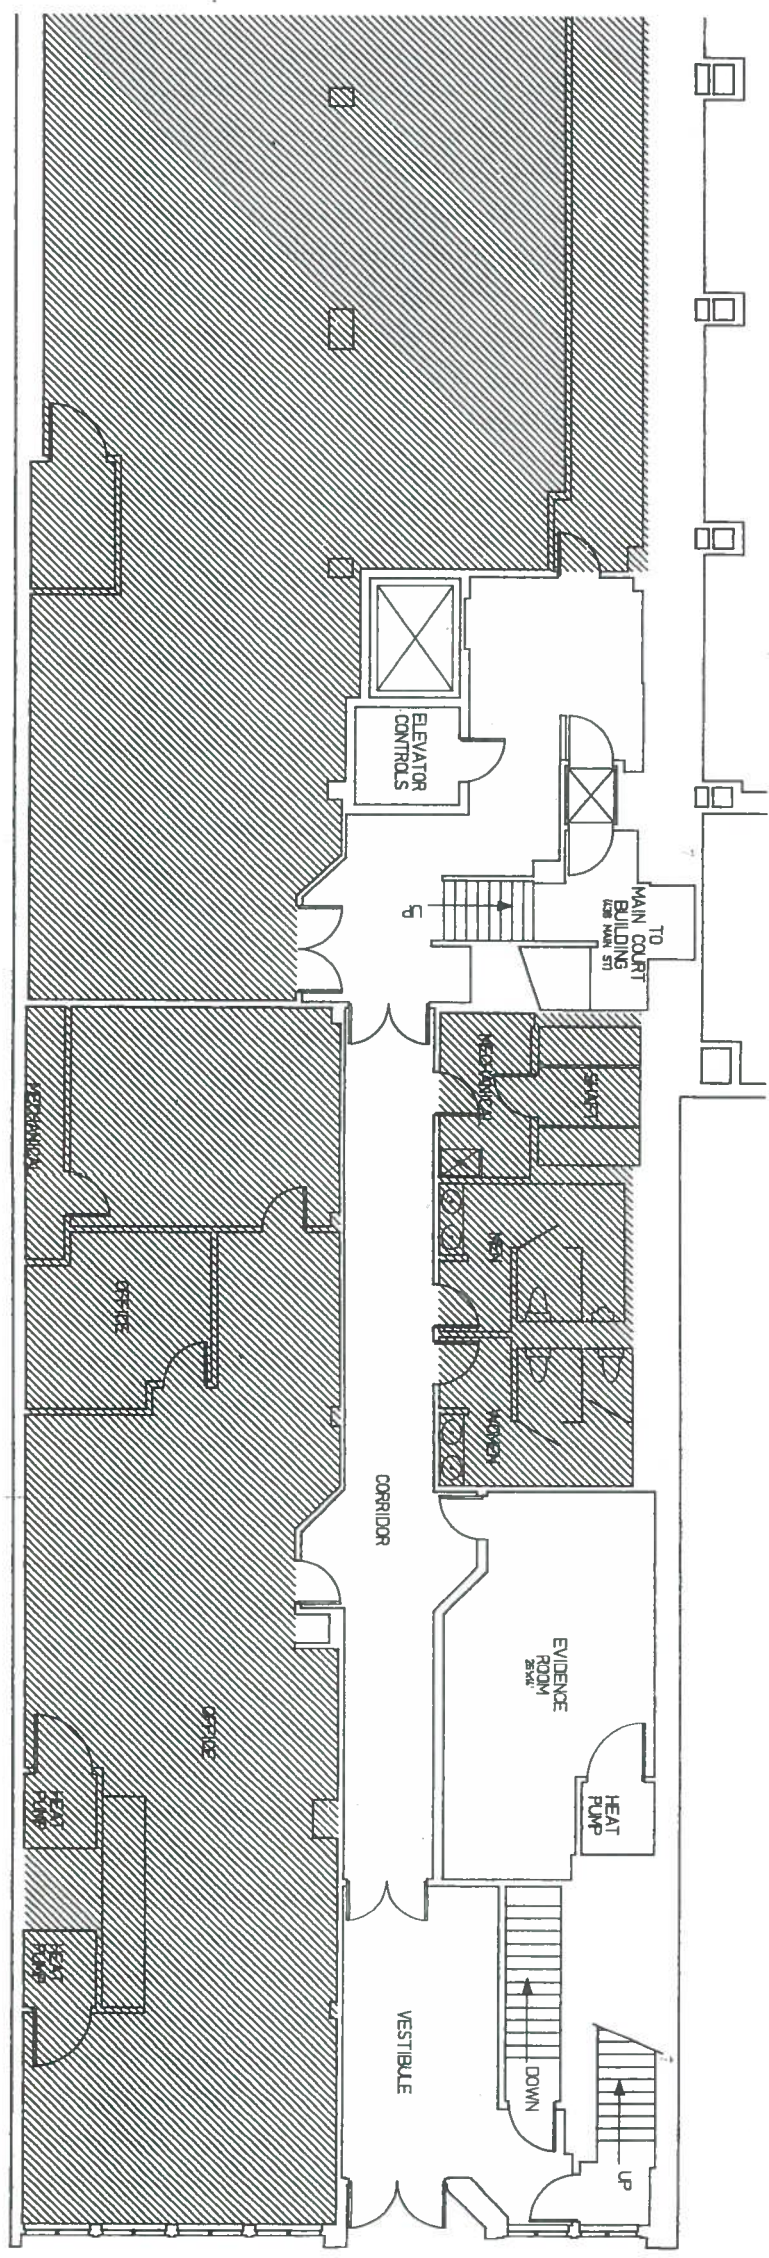

MAIN COURT
 CONCOURSE
 GROUND FL

PEARL STREET

MAIN STREET

COURT STREET

MAIN COURT
438 MAINS
3rd FL

FIRE STAIR
UP
FIRE STAIR
DOWN


STAIR
DOWN

MEN
WOMEN

DUCT SPACE


JANITOR

LOBBY

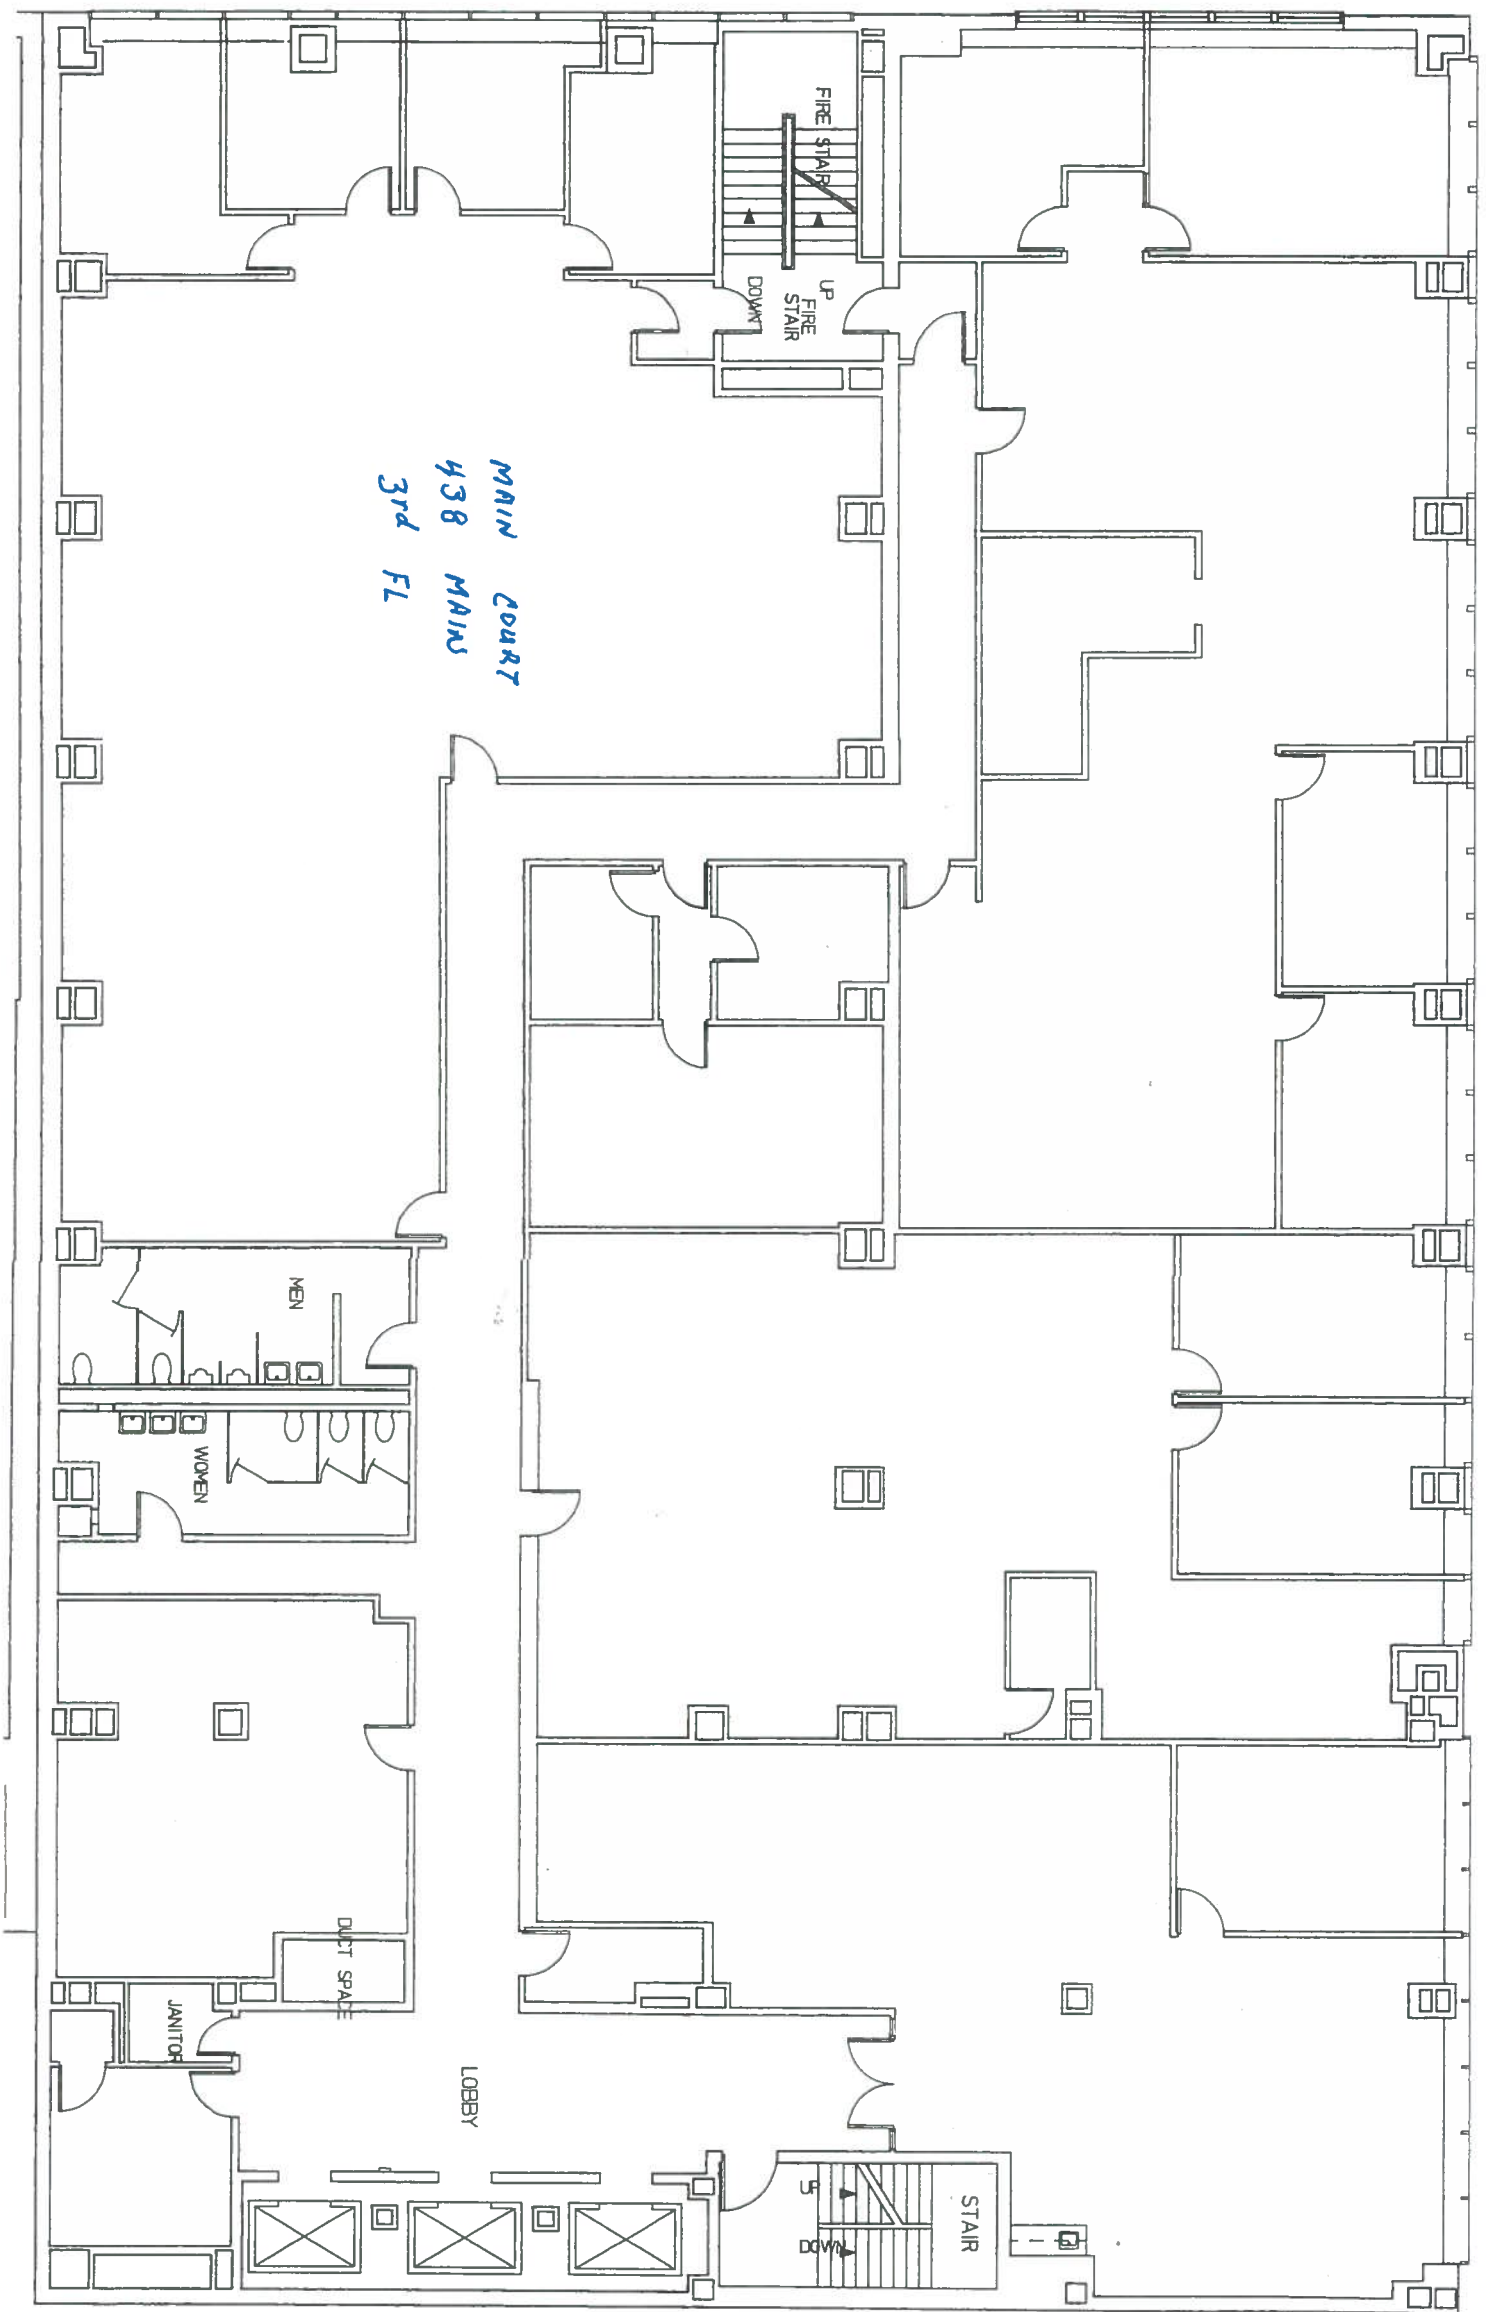

Court Street

MAIN COURT
438 MAIN
11th FL

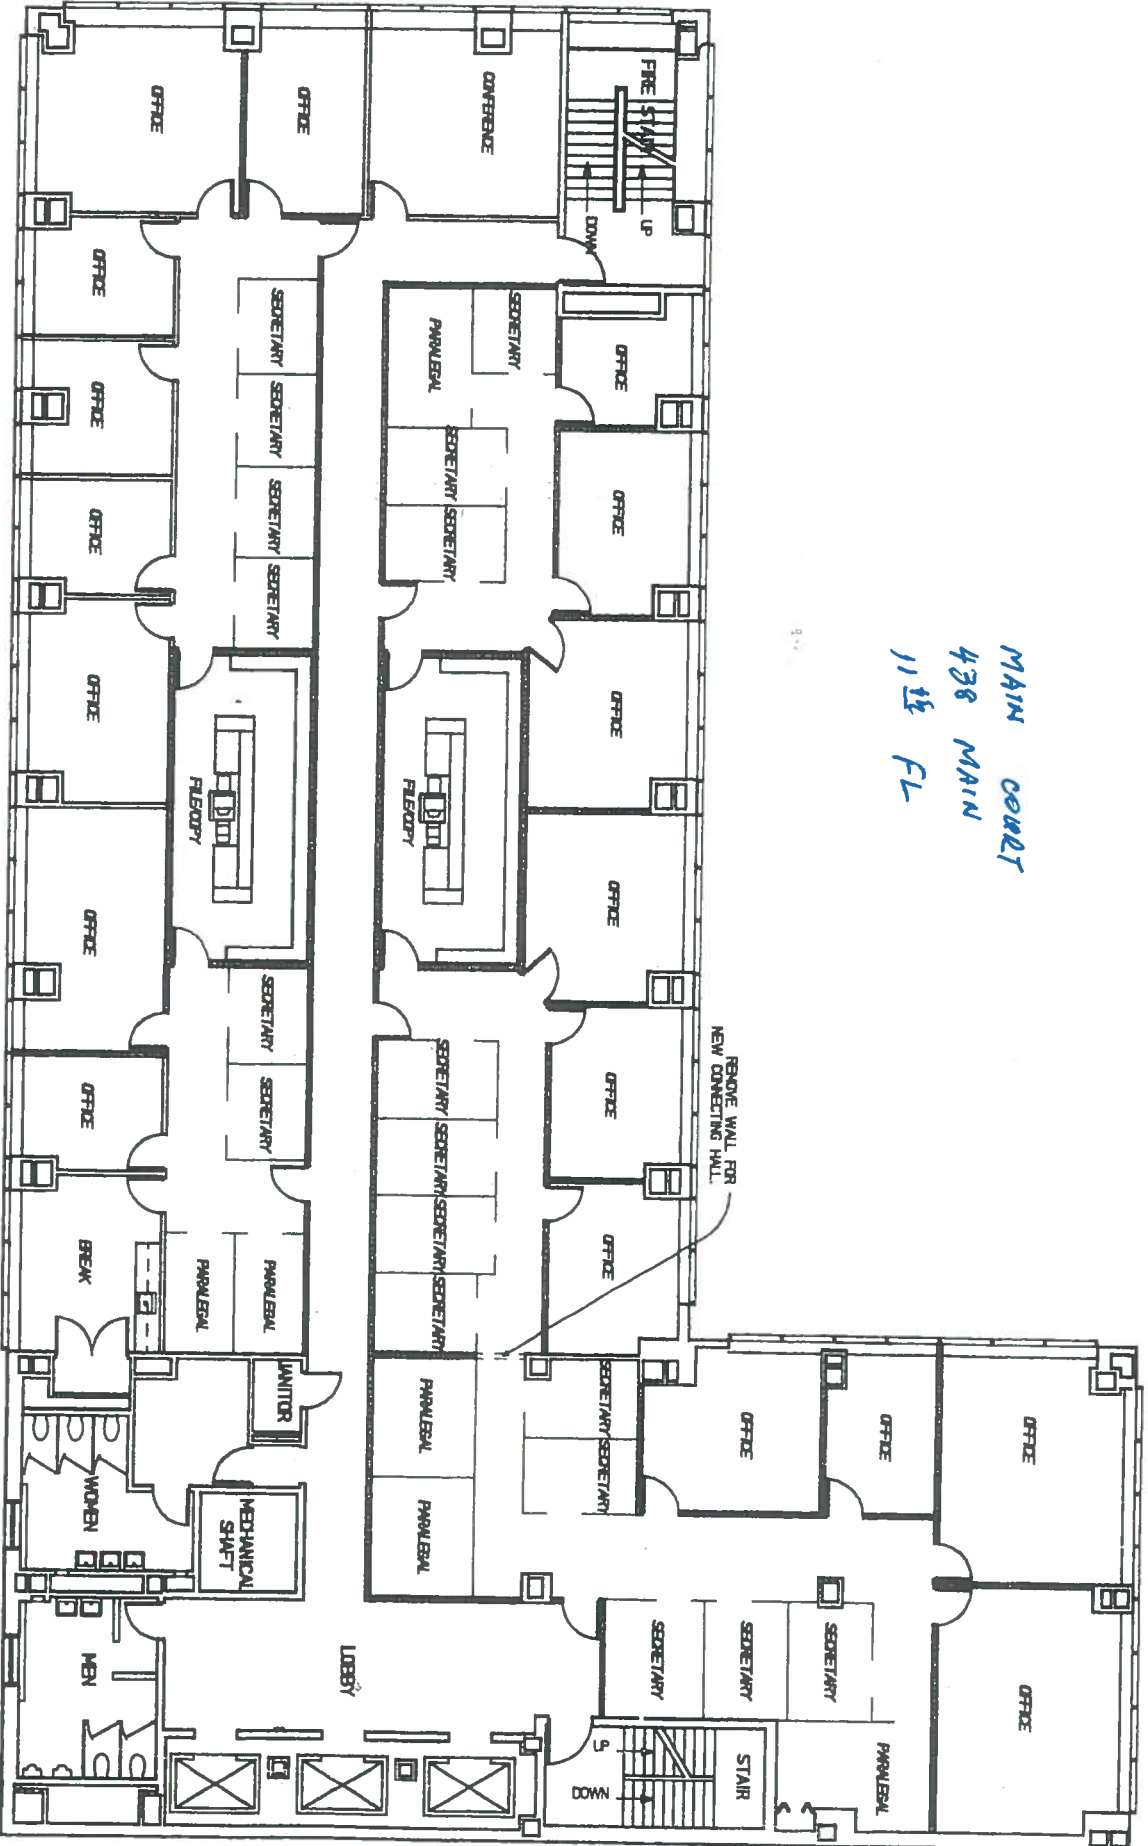

MAIN STREET