

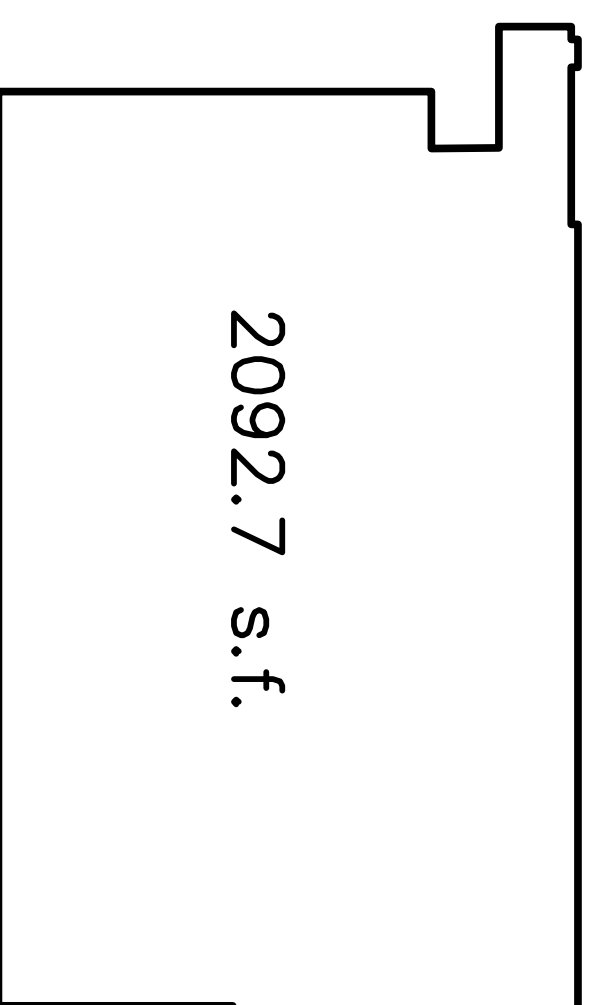


SECOND FLOOR

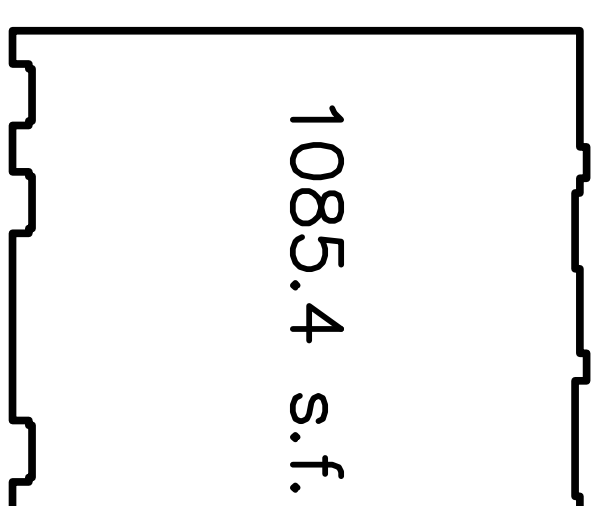

MEZZANINE

BASEMENT

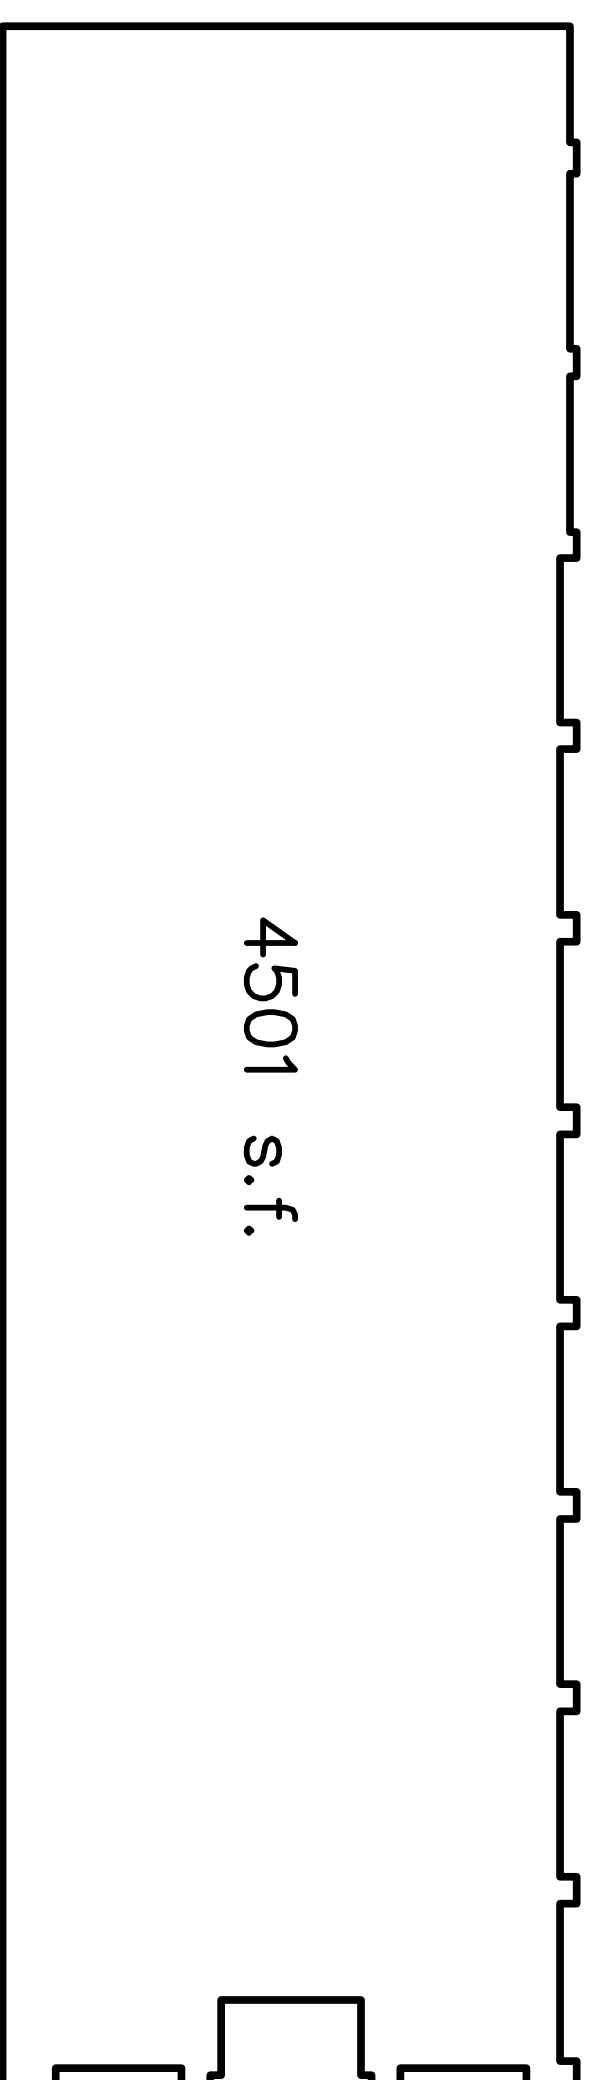

MAIN FLOOR

ROBOBANK BUILDING
439 ALVARADO STREET
MONYEREY ,CA 93940

**MANDURRAGO
& ASSOCIATES**

RESIDENTIAL DESIGN

651 CANNERY ROW SUITE B1-D

MONTEREY , CA 93940

PHONE 831-238-6709

Email robert@mandurrago.net

Drawn By: MANDURRAGO

Drawing Date: 7-24-2013

Project Number: 13-0724

Revisions:



Project / Owner

Sheet Title:

Sheet Number:

3