


EXHIBIT "A"

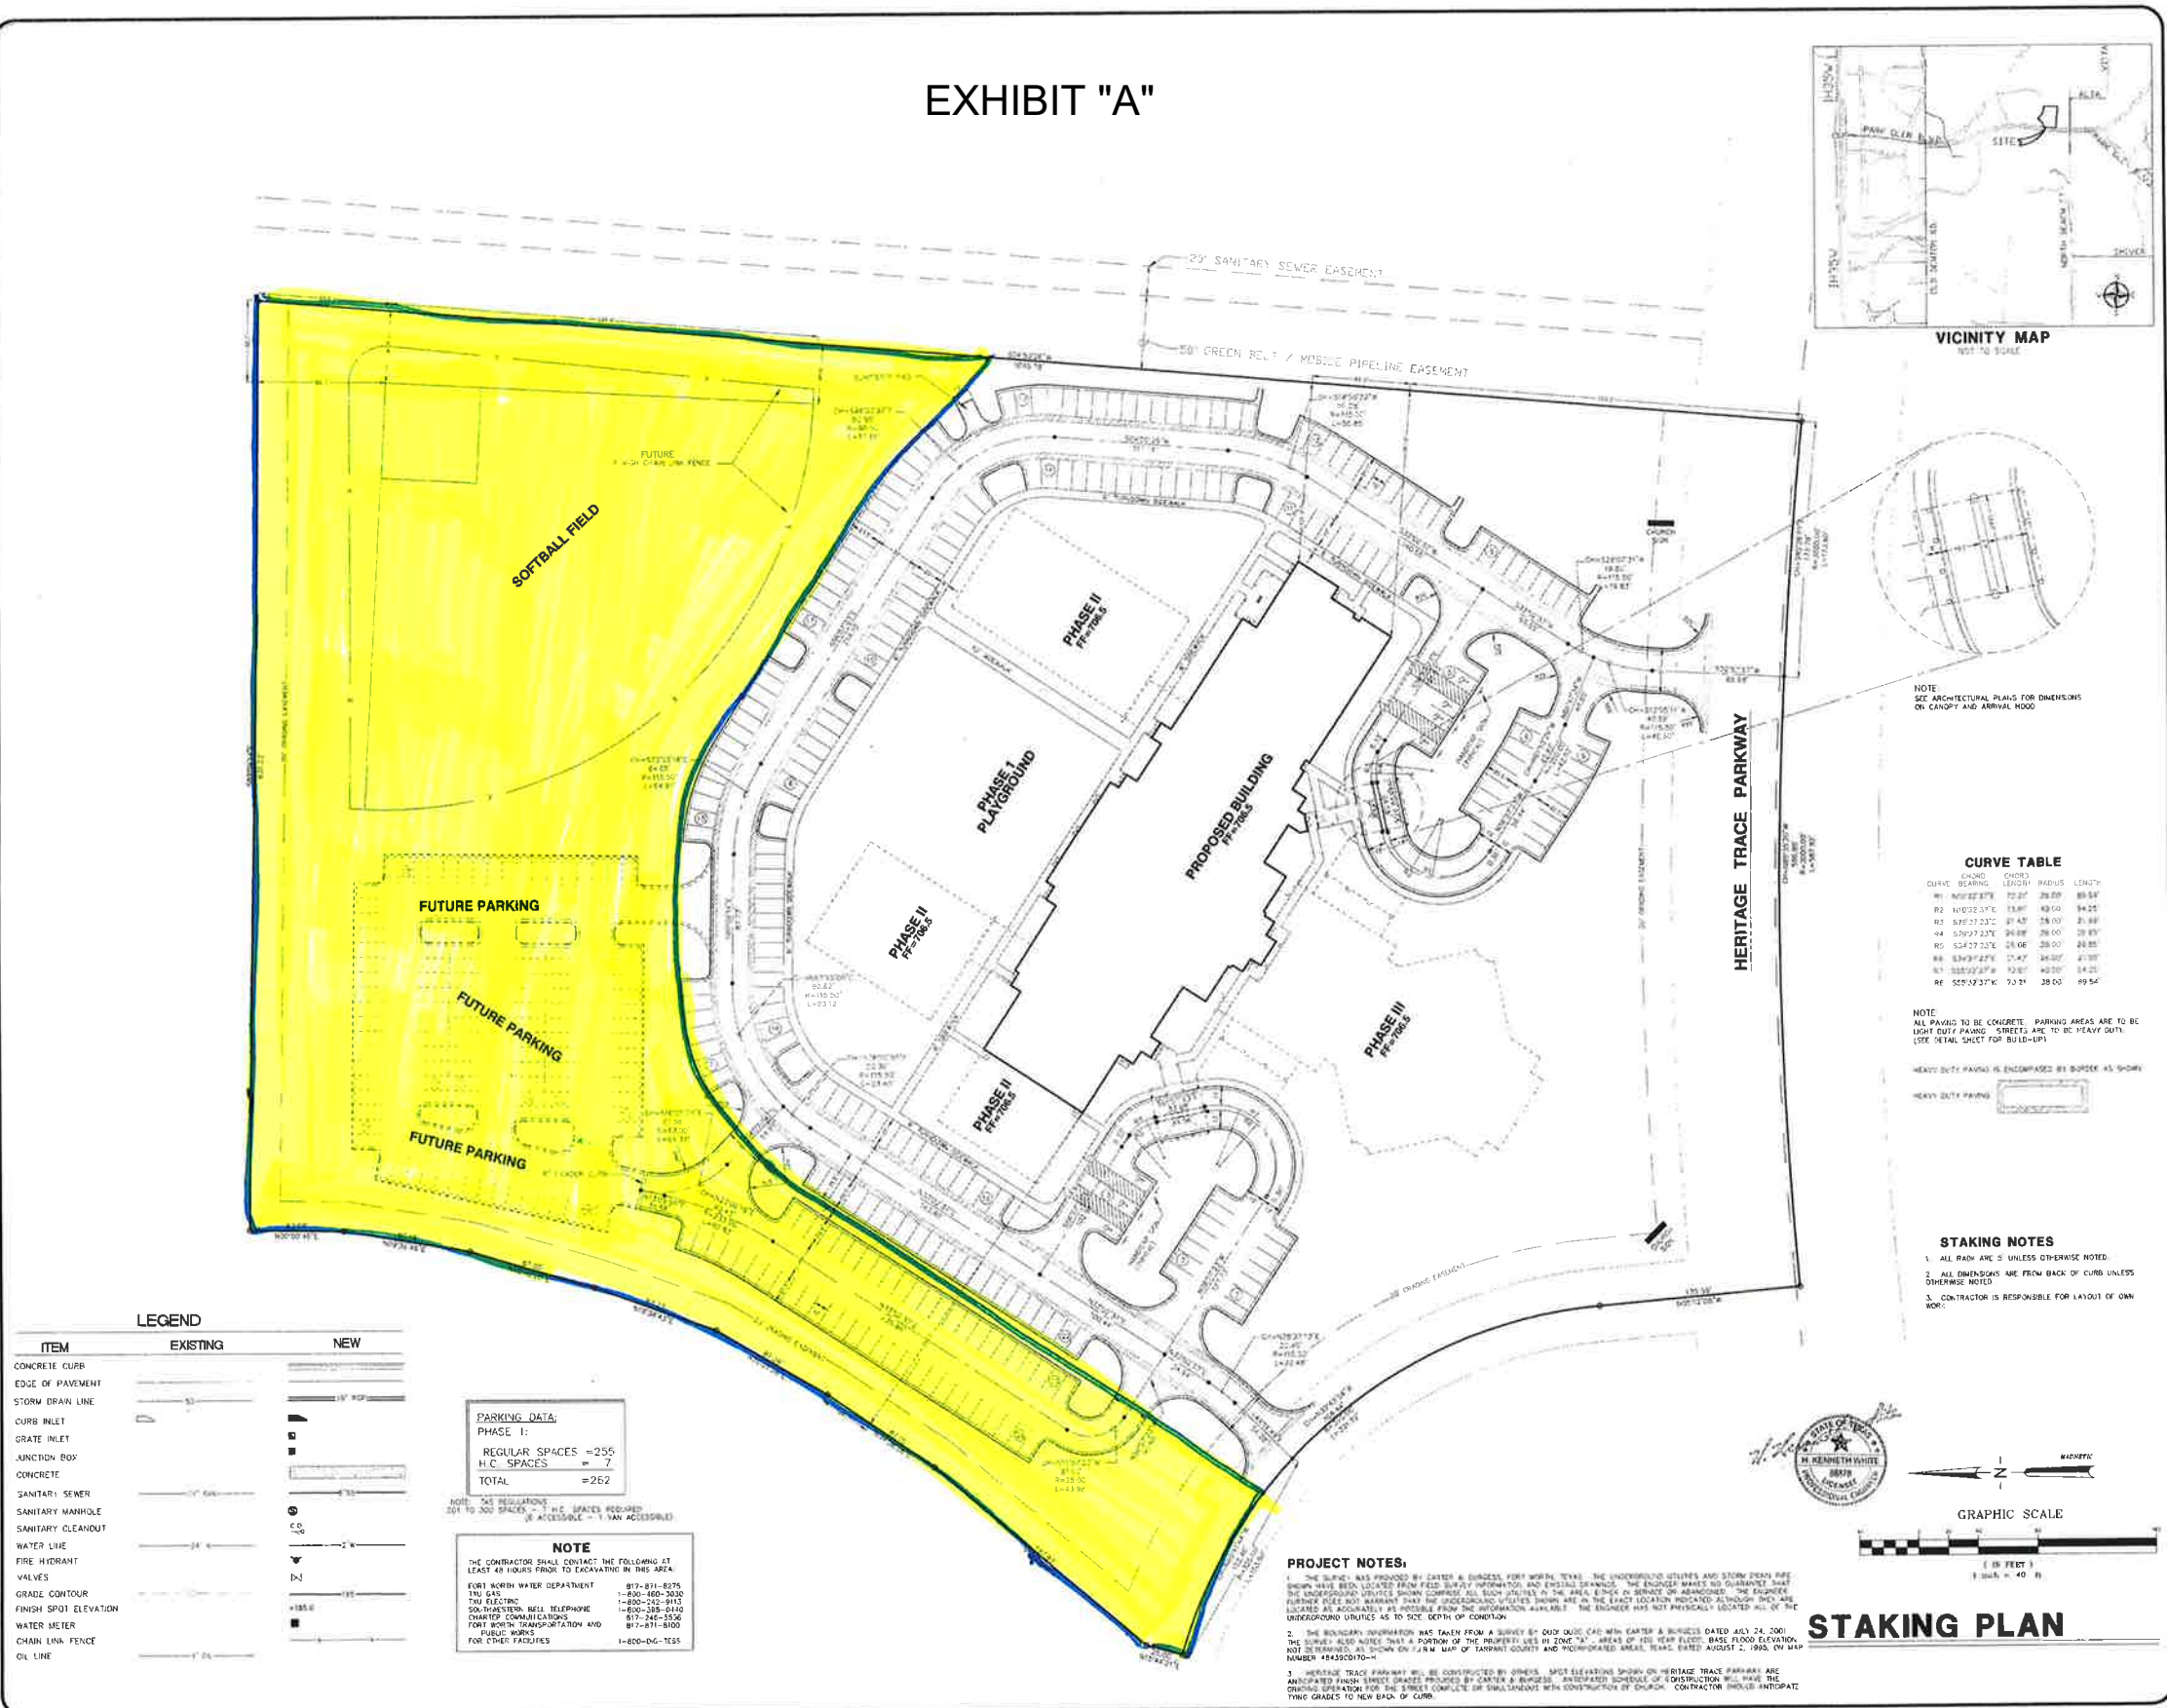

CURVE TABLE


CURVE	BEARING	LENGTH	RADIUS	CHORD	CHORD BEARING
R1	N00°02'E 37'	72.21'	28.00'	89.54'	
R2	N10°02'E 37'E	11.88'	43.00'	14.25'	
R3	S10°02'E 37'E	27.43'	28.00'	28.00'	
R4	S10°02'E 37'E	29.88'	28.00'	29.88'	
R5	S14°27'E 23'E	28.06'	28.00'	28.00'	
R6	S14°27'E 23'E	17.47'	28.00'	28.00'	
R7	S10°02'E 37'E	12.80'	43.00'	14.25'	
R8	S00°19'E 37'W	7.03'	28.00'	69.54'	

NOTE: ALL PAVING TO BE CONCRETE. PARKING AREAS ARE TO BE LIGHT DUTY PAVING. STREETS ARE TO BE HEAVY DUTY. (SEE DETAIL SHEET FOR BUILD-UP)

HEAVY DUTY PAVING IS EMPHASIZED BY BORDER AS SHOWN

HEAVY DUTY PAVING

- STAKING NOTES**
1. ALL RAD. ARE. S. UNLESS OTHERWISE NOTED.
 2. ALL DIMENSIONS ARE FROM BACK OF CURB UNLESS OTHERWISE NOTED.
 3. CONTRACTOR IS RESPONSIBLE FOR LAYOUT OF OWN WORK.

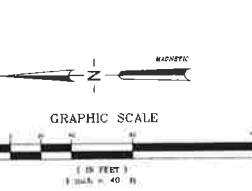

LEGEND

ITEM	EXISTING	NEW
CONCRETE CURB		
EDGE OF PAVEMENT		
STORM DRAIN LINE		
CURB INLET		
GRATE INLET		
JUNCTION BOX		
CONCRETE		
SANITARY SEWER		
SANITARY MANHOLE		
SANITARY CLEANOUT		
WATER LINE		
FIRE HYDRANT VALVES		
GRADE CONTOUR		
FINISH SPOT ELEVATION		
WATER METER		
CHAIN LINK FENCE		
DL LINE		

PARKING DATA:
PHASE I:
REGULAR SPACES = 255
H.C. SPACES = 2
TOTAL = 262

NOTE:
THE CONTRACTOR SHALL CONTACT THE FOLLOWING AT LEAST 48 HOURS PRIOR TO EXCAVATING IN THIS AREA:

FORT WORTH WATER DEPARTMENT 817-871-8275
TxDOT 817-890-2000
TNU ELECTRIC 1-800-242-8143
SOUTHWESTERN BELL TELEPHONE 1-800-242-8143
FORT WORTH TRANSPORTATION AND 817-242-3506
PUBLIC WORKS 817-871-8100
F-800-DC-1055

PROJECT NOTES:

1. THE BOUNDARY INFORMATION WAS TAKEN FROM A SURVEY BY DUTY QUOTE CAD WITH CARTER & BURGESS DATED JULY 24, 2001. THE SURVEY ALSO NOTED THAT A PORTION OF THE PROPERTY LIES IN ZONE "A", AREAS OF FLOOD ELEVATION BASE FLOOD ELEVATION, NOT DETERMINED, AS SHOWN ON F.A.R.M. MAP OF TARRANT COUNTY AND INCORPORATED AREAS, DATED AUGUST 2, 1995, ON MAP NUMBER 14-555010-1.
2. HERITAGE TRACE PARKWAY WILL BE CONSTRUCTED BY OTHERS. SPOT ELEVATIONS SHOWN ON HERITAGE TRACE PARKWAY ARE ANTICIPATED FINISH STREET GRADES PROVIDED BY CARTER & BURGESS. ANTICIPATED SCHEDULE OF CONSTRUCTION WILL HAVE THE CRITICAL OPERATOR FOR THE STREET COMPLETE THE SIMULTANEOUS WITH CONSTRUCTION OF BUILDING. CONTRACTOR SHOULD ANTICIPATE TYPING GRADES TO NEW BACK OF CURB.

H. KENNETH WHITE & ASSOCIATES, INC.
Civil Engineers • Land Surveyors

HKW

A NEW BUILDING FOR
HERITAGE CHURCH OF CHRIST
FORT WORTH, TEXAS

Sheet Title:
STAKING PLAN

Project No: 01-513

Date: 11-1-01

Revised: 6-16-02
10-23-02

Drawn By: BW

Checked By: HKW

Sheet No:
C-1

Sequence: 1 of 1