

SUNRISE COMMERCIAL

RETAIL/OFFICE SUITES FOR LEASE

2750 North Texas St. Suite 350
FAIRFIELD, CA



PREMIER
Commercial

PREMIER COMMERCIAL REAL ESTATE SERVICES
1300 Oliver Rd, Suite 300 Fairfield, CA 94534 | 707-436-7300

RANDY DAWSON

LIC # 00953846

RANDY@PCRES.NET

707-205-1444

SUNRISE COMMERCIAL

RETAIL/OFFICE SUITES FOR LEASE

2750 North Texas St. Suite 350
FAIRFIELD, CA

PROPERTY OVERVIEW

Zoning CO – Office Commercial
APN # 0168-211-210

PROPERTY HIGHLIGHTS

- Amazing location!
- Located directly across from Super Walmart
- Near a busy signalized intersection
- Situated near many restaurants & businesses
- Tons of on-site parking
- Interstate 80 is less than a mile away

SUITE DESCRIPTION

- LEASE ONE OR MULTIPLE SPACES
(Call for special pricing for multiple suites)
- Beautifully renovated individual office spaces
- Brand new glass wall panels
- Brand new luxury vinyl plank flooring
- Common reception area & bathroom



PREMIER COMMERCIAL REAL ESTATE SERVICES
1300 Oliver Rd, Suite 300 Fairfield, CA 94534 | 707-436-7300

RANDY DAWSON

LIC # 00953846

RANDY@PCRES.NET

707-205-1444

SUNRISE COMMERCIAL

RETAIL/OFFICE SUITES FOR LEASE

2750 North Texas St. Suite 350
FAIRFIELD, CA


AVAILABLE OFFICES

LEASE ONE OR MULTIPLE SPACES
(Call for special pricing for multiple suites)

OFFICE A	145 SF	\$700
OFFICE B	160 SF	LEASED
OFFICE C	156 SF	\$600
OFFICE D	217 SF	\$800
OFFICE E	542 SF	LEASED
OFFICE F	139 SF	LEASED

FLOOR PLAN

NOT TO SCALE

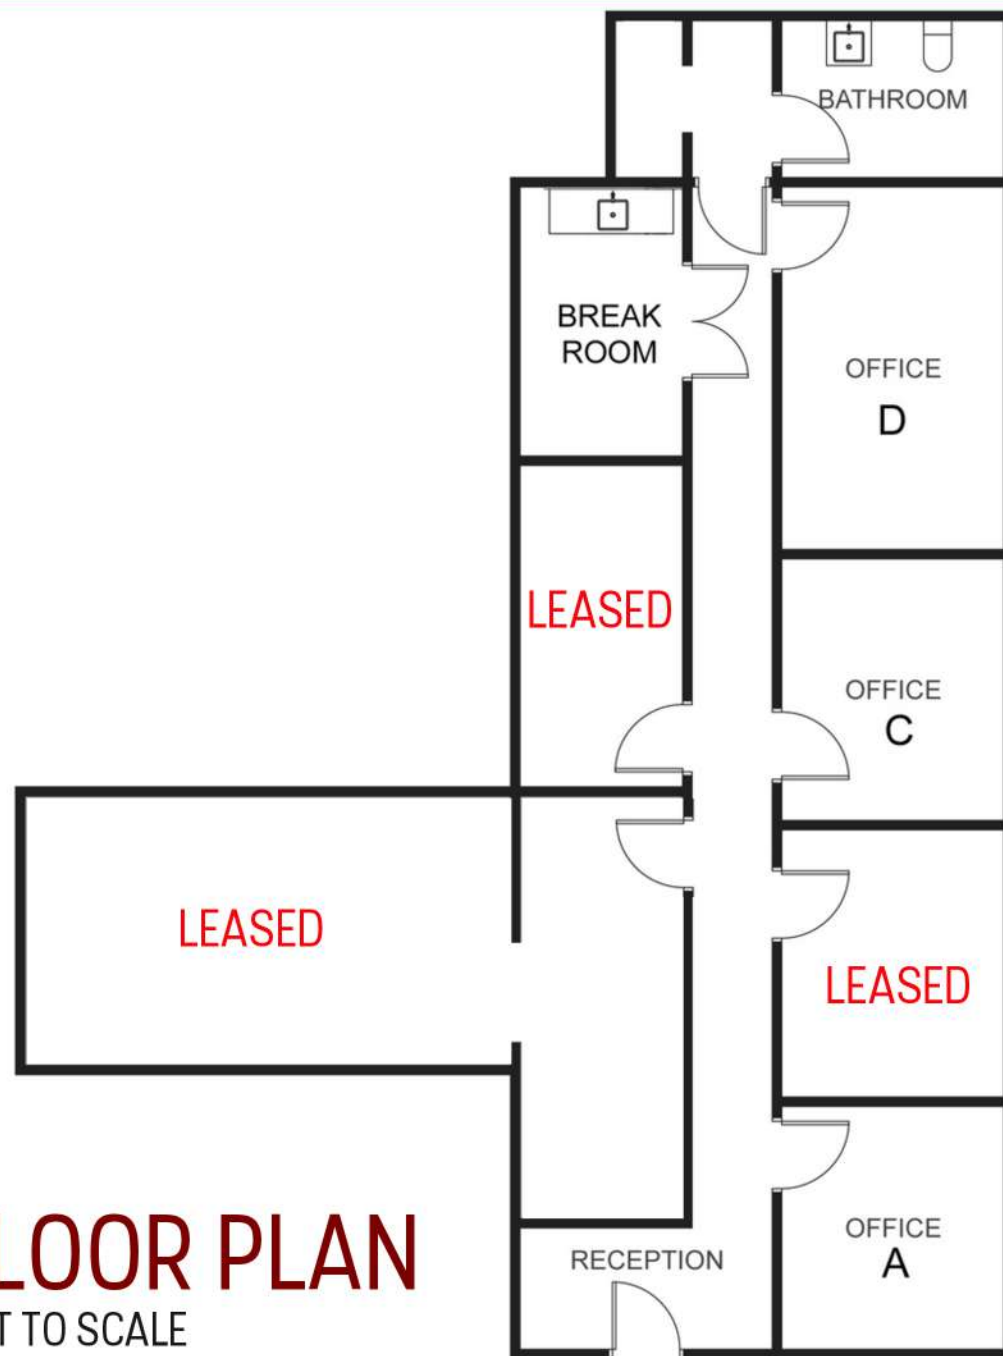

PREMIER COMMERCIAL REAL ESTATE SERVICES
1300 Oliver Rd, Suite 300 Fairfield, CA 94534 | 707-436-7300

RANDY DAWSON

LIC # 00953846

RANDY@PCRES.NET

707-205-1444

SUNRISE COMMERCIAL

RETAIL/OFFICE SUITES FOR LEASE

2750 North Texas St. Suite 350
FAIRFIELD, CA

Photos



ENTRYWAY



RECEPTION



ENTRY HALL



HALLWAY



PREMIER COMMERCIAL REAL ESTATE SERVICES
1300 Oliver Rd, Suite 300 Fairfield, CA 94534 | 707-436-7300

RANDY DAWSON

LIC # 00953846

RANDY@PCRES.NET

707-205-1444

SUNRISE COMMERCIAL

RETAIL/OFFICE SUITES FOR LEASE

2750 North Texas St. Suite 350
FAIRFIELD, CA

SUITE PHOTOS



SUITE A



SUITE B



SUITE C



SUITE D



SUITE E



SUITE F



PREMIER COMMERCIAL REAL ESTATE SERVICES
1300 Oliver Rd, Suite 300 Fairfield, CA 94534 | 707-436-7300

RANDY DAWSON

LIC # 00953846

RANDY@PCRES.NET


707-205-1444

SUNRISE COMMERCIAL

RETAIL/OFFICE SUITES FOR LEASE

2750 North Texas St. Suite 350
FAIRFIELD, CA

AERIAL MAP

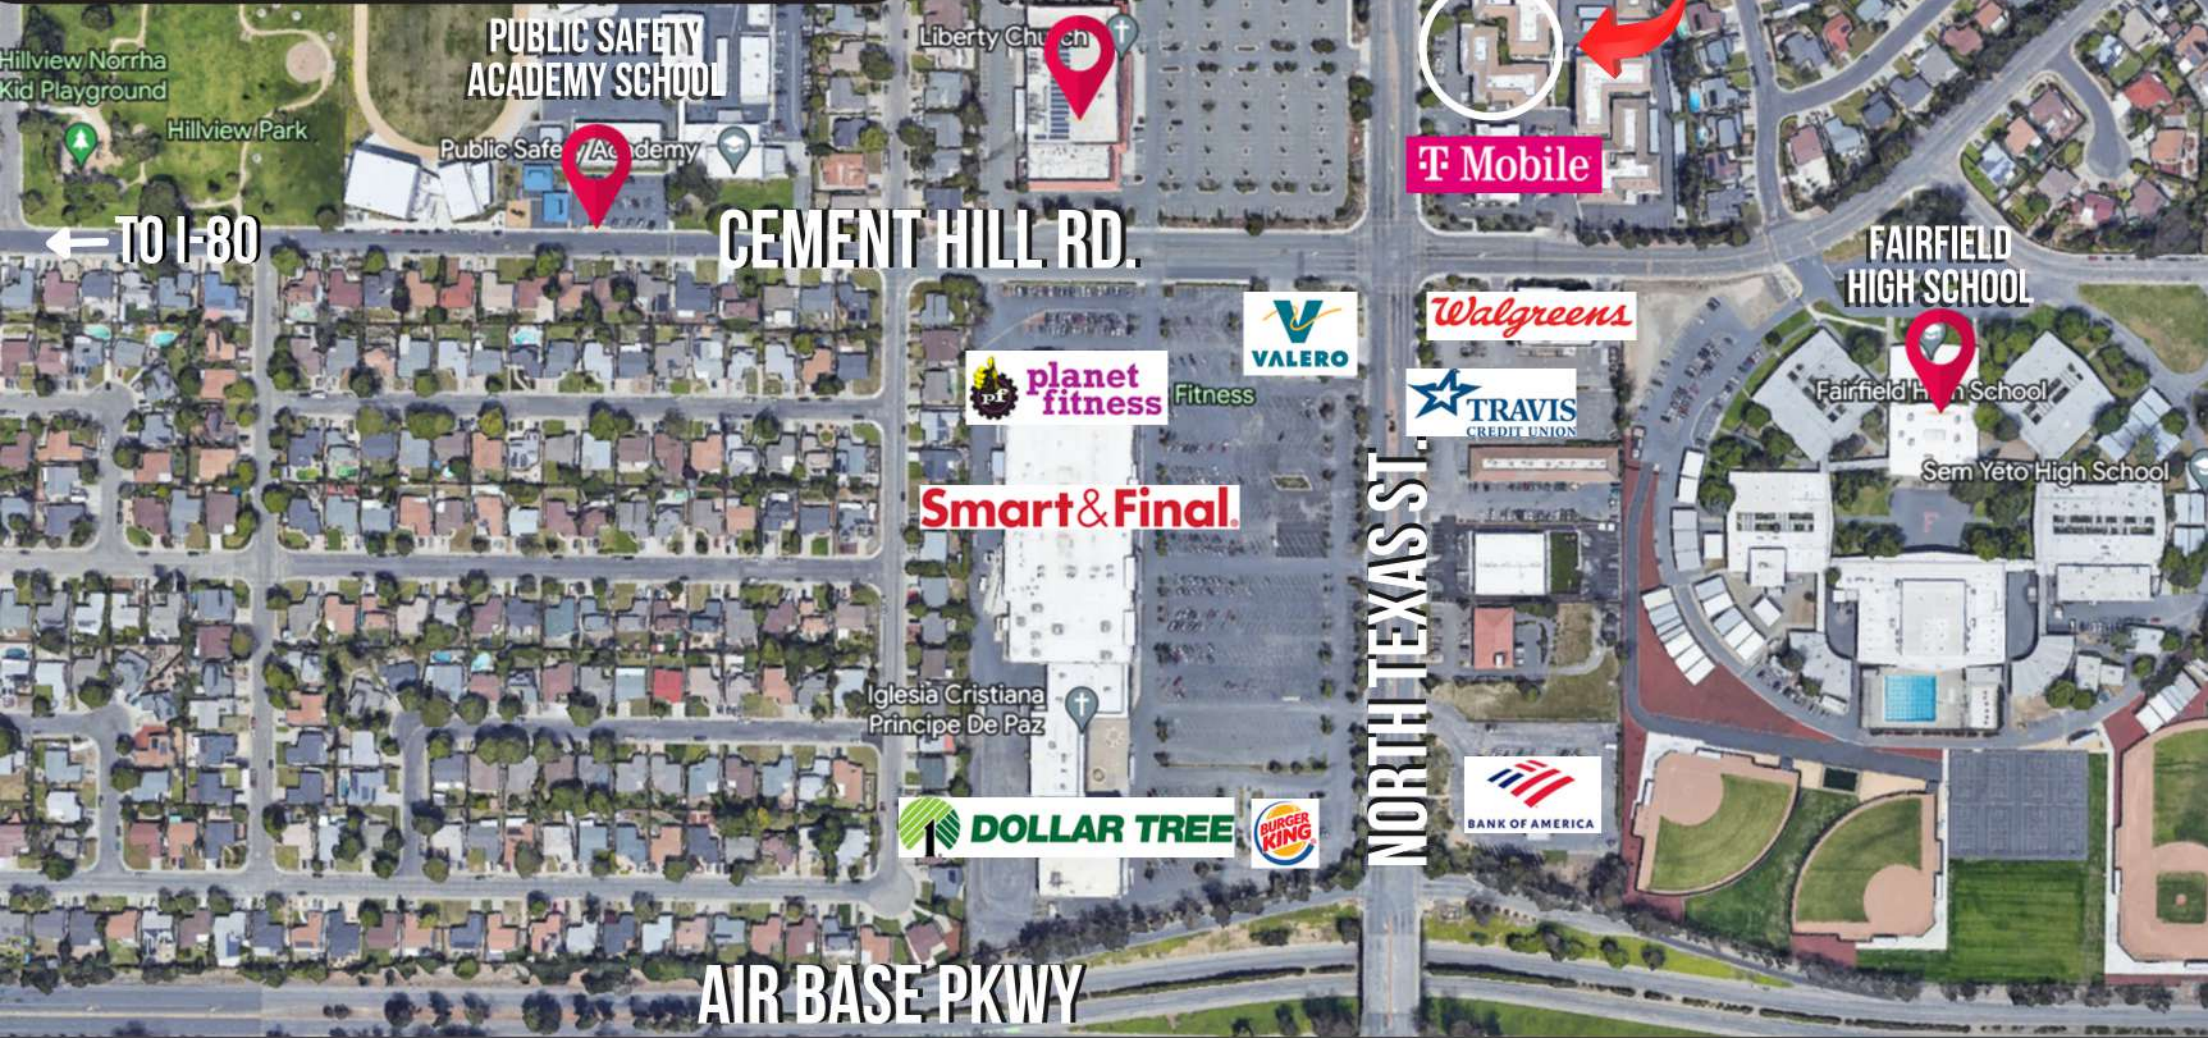

PREMIER COMMERCIAL REAL ESTATE SERVICES
1300 Oliver Rd, Suite 300 Fairfield, CA 94534 | 707-436-7300

RANDY DAWSON
LIC # 00953846
RANDY@PCRES.NET
707-205-1444