



The Office Park of Palatine

Office Space for Rent
200 to 20,000 Square

The office park of Palatine is comprised of several beautiful office buildings perfect for any business needing office space.

MOATS
OFFICE PROPERTIES

Office: 847-359-2121
Ryan Moats: 847-363-9700



The Office Park of Palatine

About Us

For over twenty-five years, Moats Office Properties has owned and operated office buildings in Chicago's Northwest Suburbs. We are a family owned and operated business and strive for the best in customer satisfaction.





The Office Park
of Palatine



MOATS
OFFICE PROPERTIES

Office: 847-359-2121
Ryan Moats: 847-363-9700



The Office Park of Palatine

Property Amenities


- Elevator
- ADA Accessible
- Recycling Service
- Security Cameras
- Easy Access to IL-53
- Windows that Open
- 24 Hour - 7 Day Access
- Great Cell Phone Reception
- Energy Efficient Improvements
- High Speed Internet Options [Cable, Comcast, Fiber]
- Tenant Controlled Temperature
- Walking distance to Palatine Public Library, Police Station & Mariano's





The Office Park of Palatine

553 N North Ct., Suite 100
1,530 Rentable Square Feet

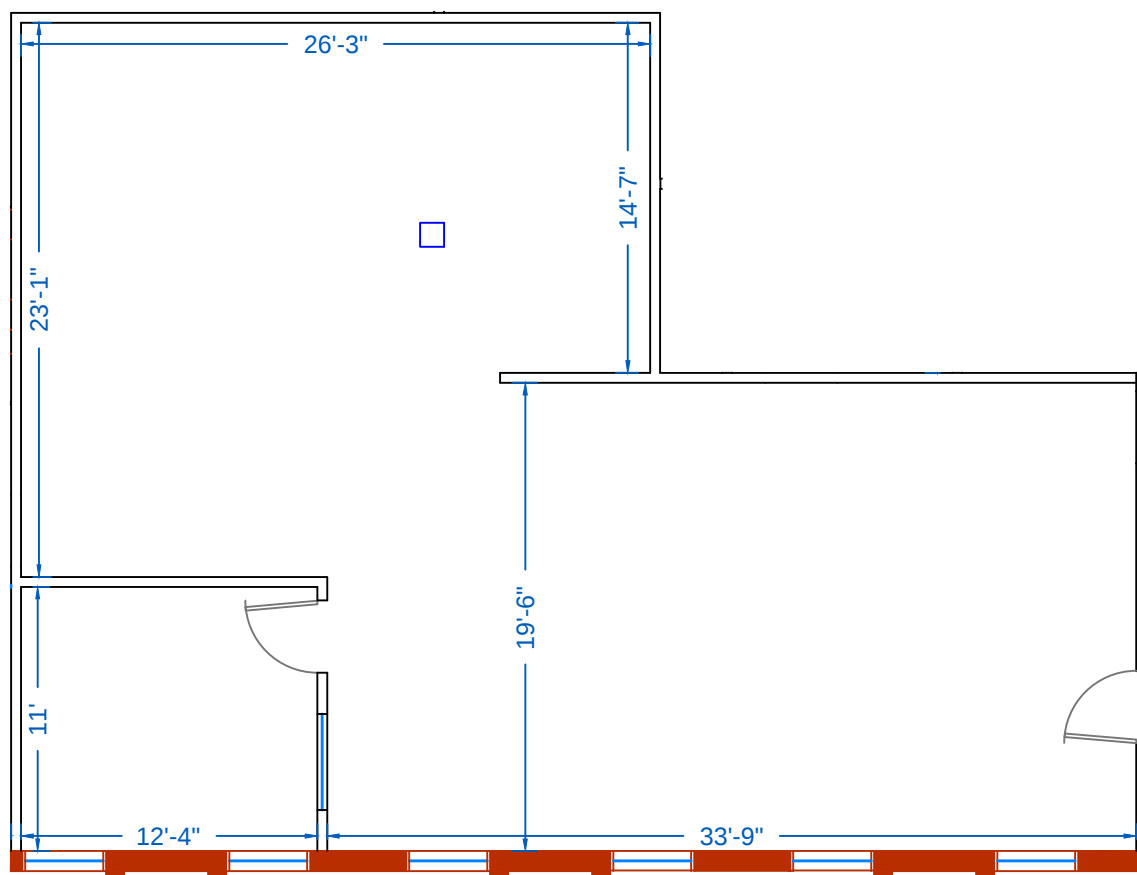

Scale: 1/8" = 1'-0"


PO Box 1189
Palatine, IL 60078

MOATS
OFFICE PROPERTIES

Office: 847-359-2121
Ryan: 847-363-9700



553 N North Ct., Suite 170
1,488 Rentable Square Feet

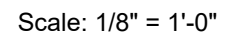

PO Box 1189
Palatine, IL 60078


MOATS
OFFICE PROPERTIES

Office: 847-359-2121
Ryan: 847-363-9700



The Office Park of Palatine

579 N North Ct, Suite 210
1,060 Rentable Square Feet

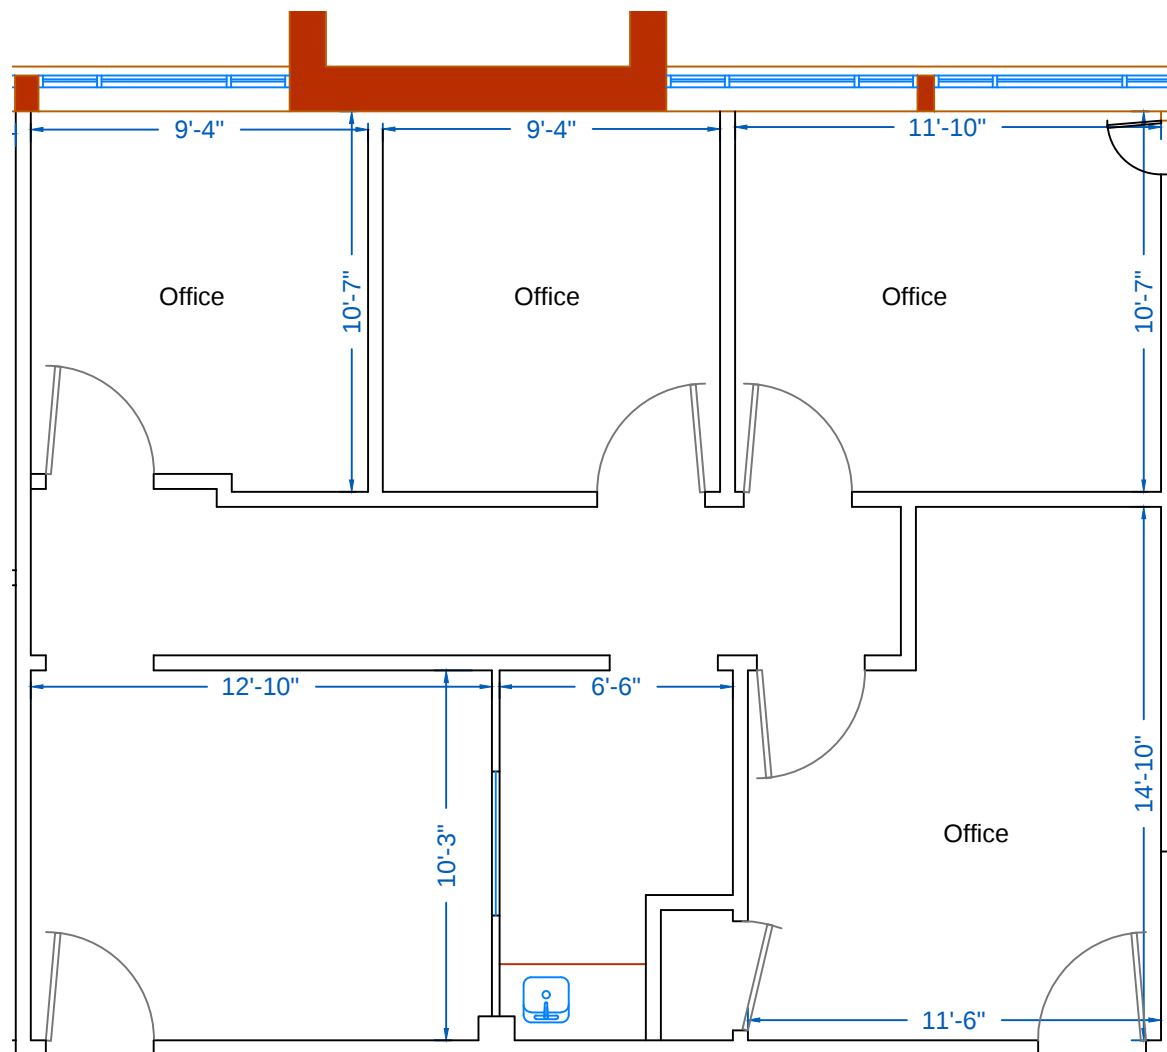

Scale: 3/16" = 1'-0"

PO Box 1189
Palatine, IL 60078


MOATS
OFFICE PROPERTIES

Office: 847-359-2121
Ryan: 847-363-9700



The Office Park of Palatine

579 First Bank Dr., Suite 265
756 Rentable Square Feet

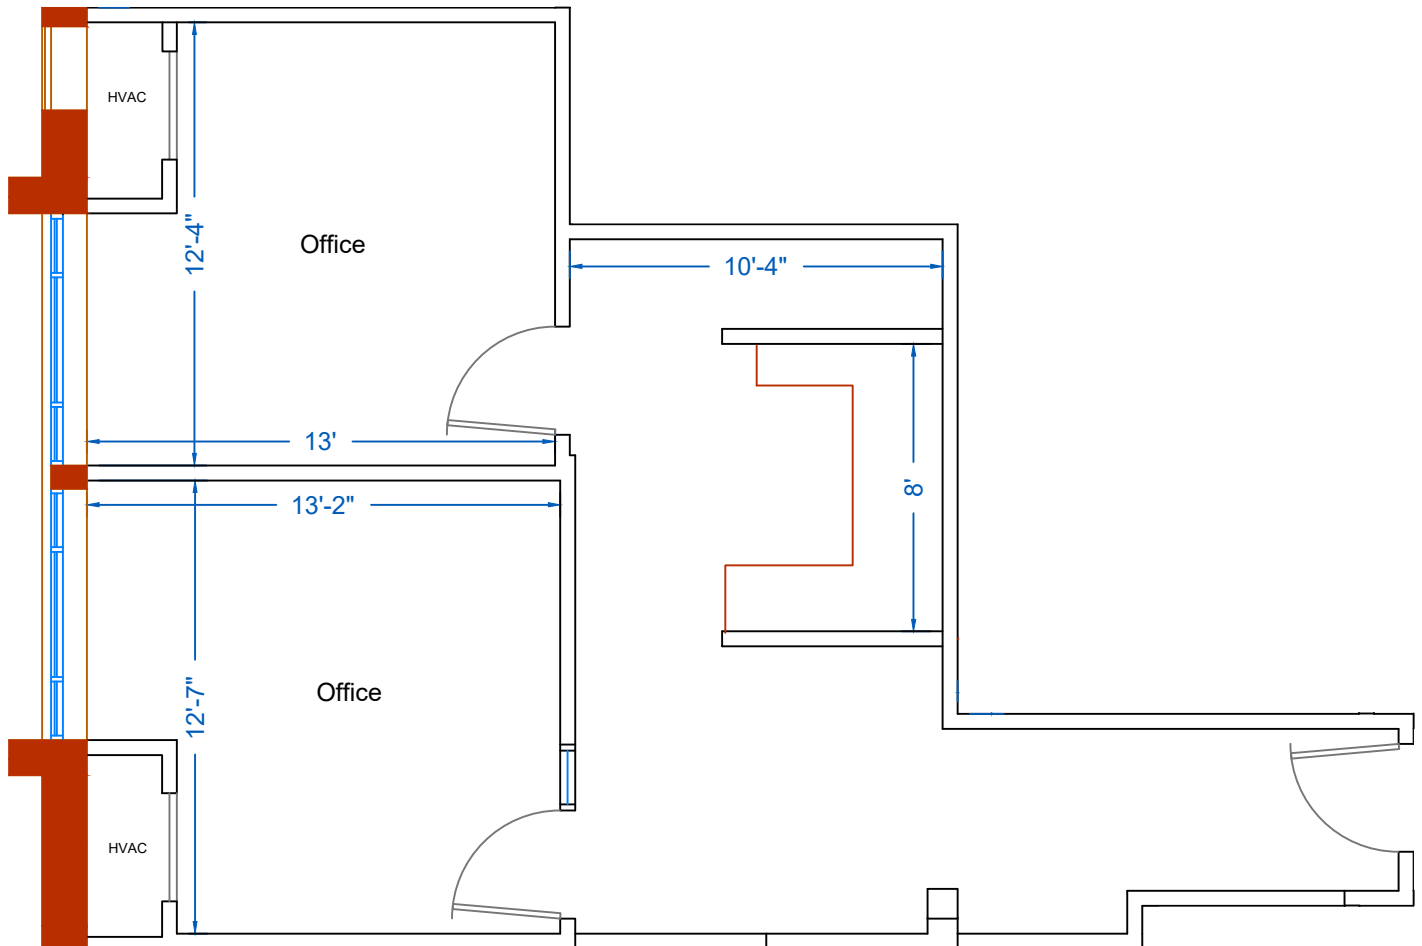

Scale: 1/4" = 1'-0"

PO Box 1189
Palatine, IL 60078


MOATS
OFFICE PROPERTIES

Office: 847-359-2121
Ryan: 847-363-9700



The Office Park of Palatine

600 N North Ct, Suite 110
1,685 Rentable Square Feet

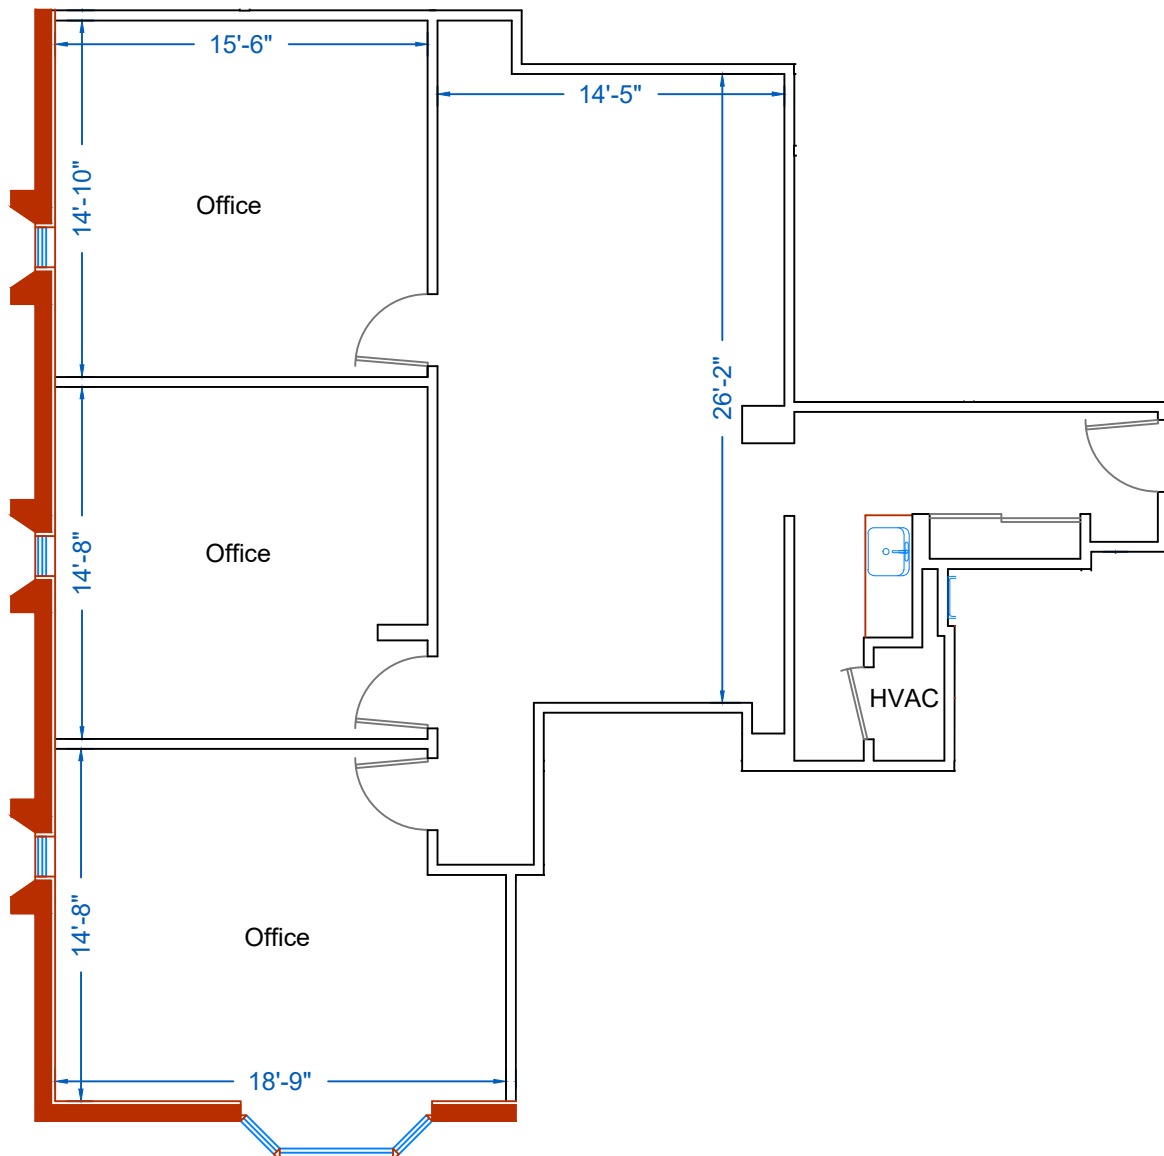

Scale: 1/8" = 1'-0"

PO Box 1189
Palatine, IL 60078


MOATS
OFFICE PROPERTIES

Office: 847-359-2121
Ryan: 847-363-9700



The Office Park of Palatine

600 N North Ct., Suite 150
760 Rentable Square Feet

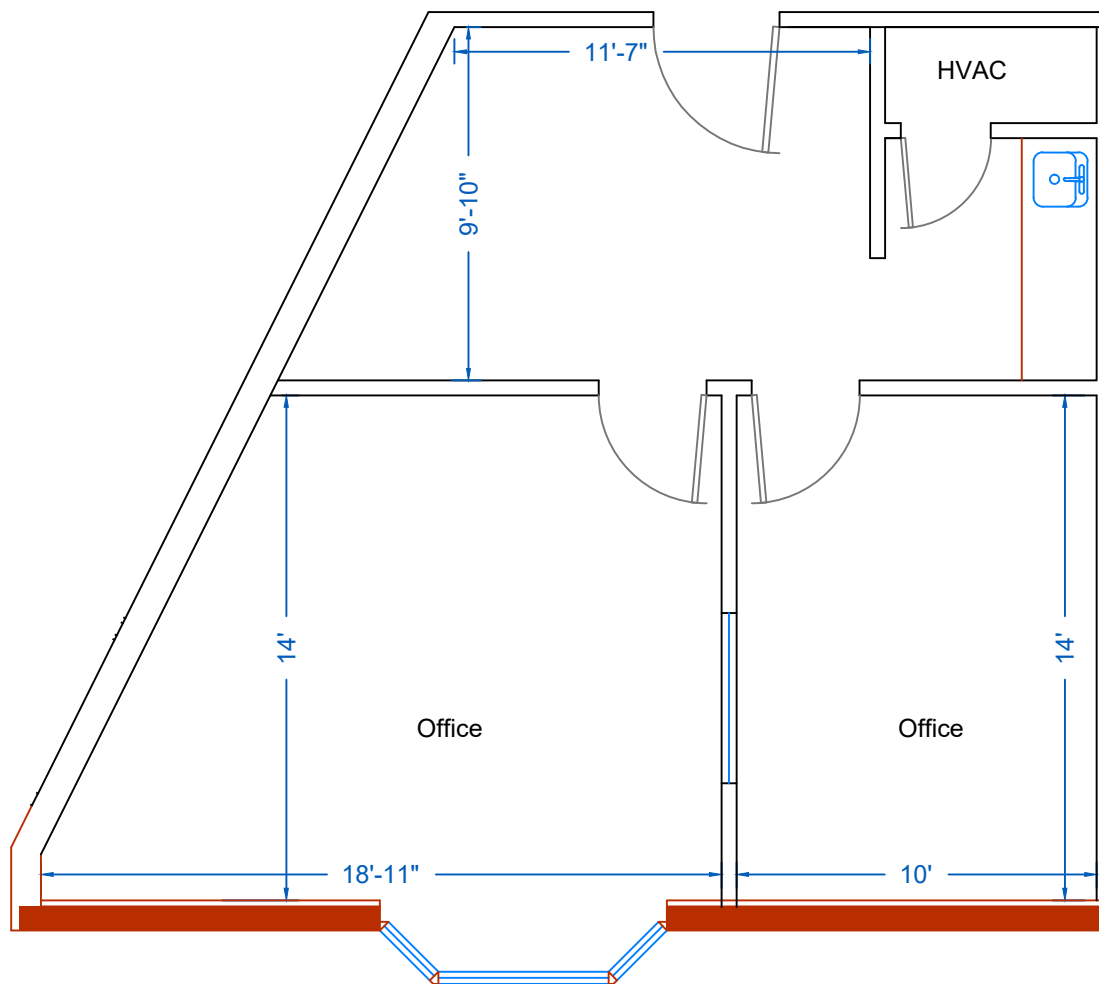

Scale: 3/16" = 1'-0"

PO Box 1189
Palatine, IL 60078


MOATS
OFFICE PROPERTIES

Office: 847-359-2121
Ryan: 847-363-9700



The Office Park of Palatine

600 N North Ct, Suite 290
1,355 Rentable Square Feet

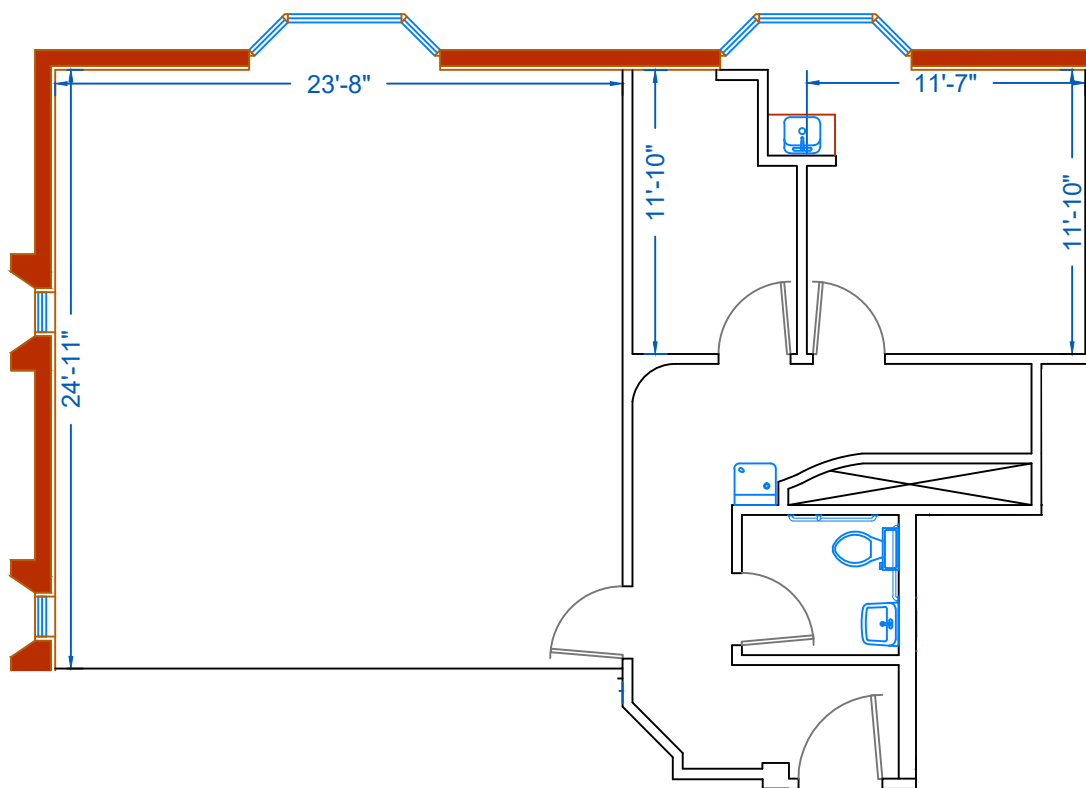

Scale: 1/8" = 1'-0"

PO Box 1189
Palatine, IL 60078


MOATS
OFFICE PROPERTIES

Office: 847-359-2121
Ryan: 847-363-9700



The Office Park of Palatine

616 N North Ct, Suite 130
811 Rentable Square Feet

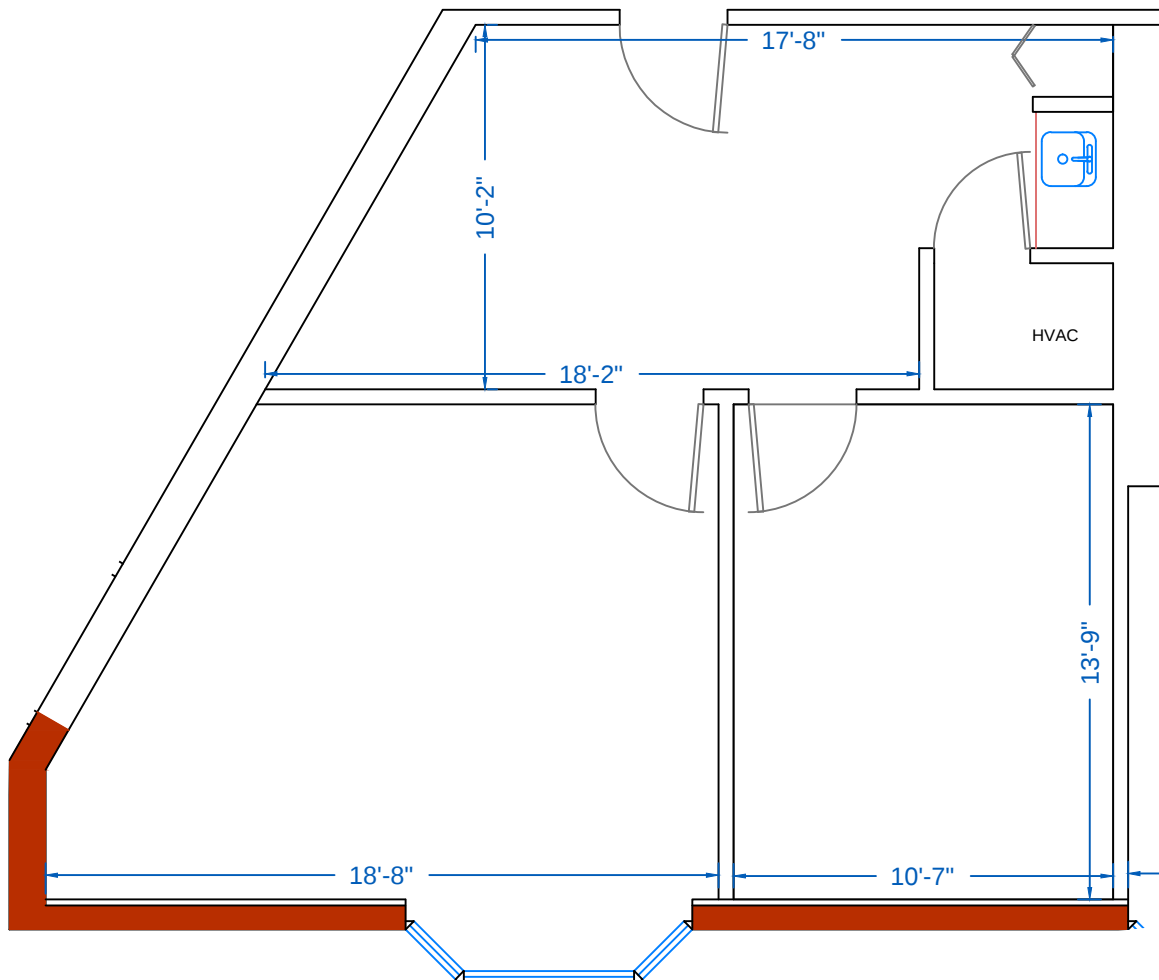

Scale: 3/16" = 1'-0"

PO Box 1189
Palatine, IL 60078


MOATS
OFFICE PROPERTIES

Office: 847-359-2121
Ryan: 847-363-9700



The Office Park of Palatine

616 N North Ct., Suite 260
2,292 Rentable Square Feet

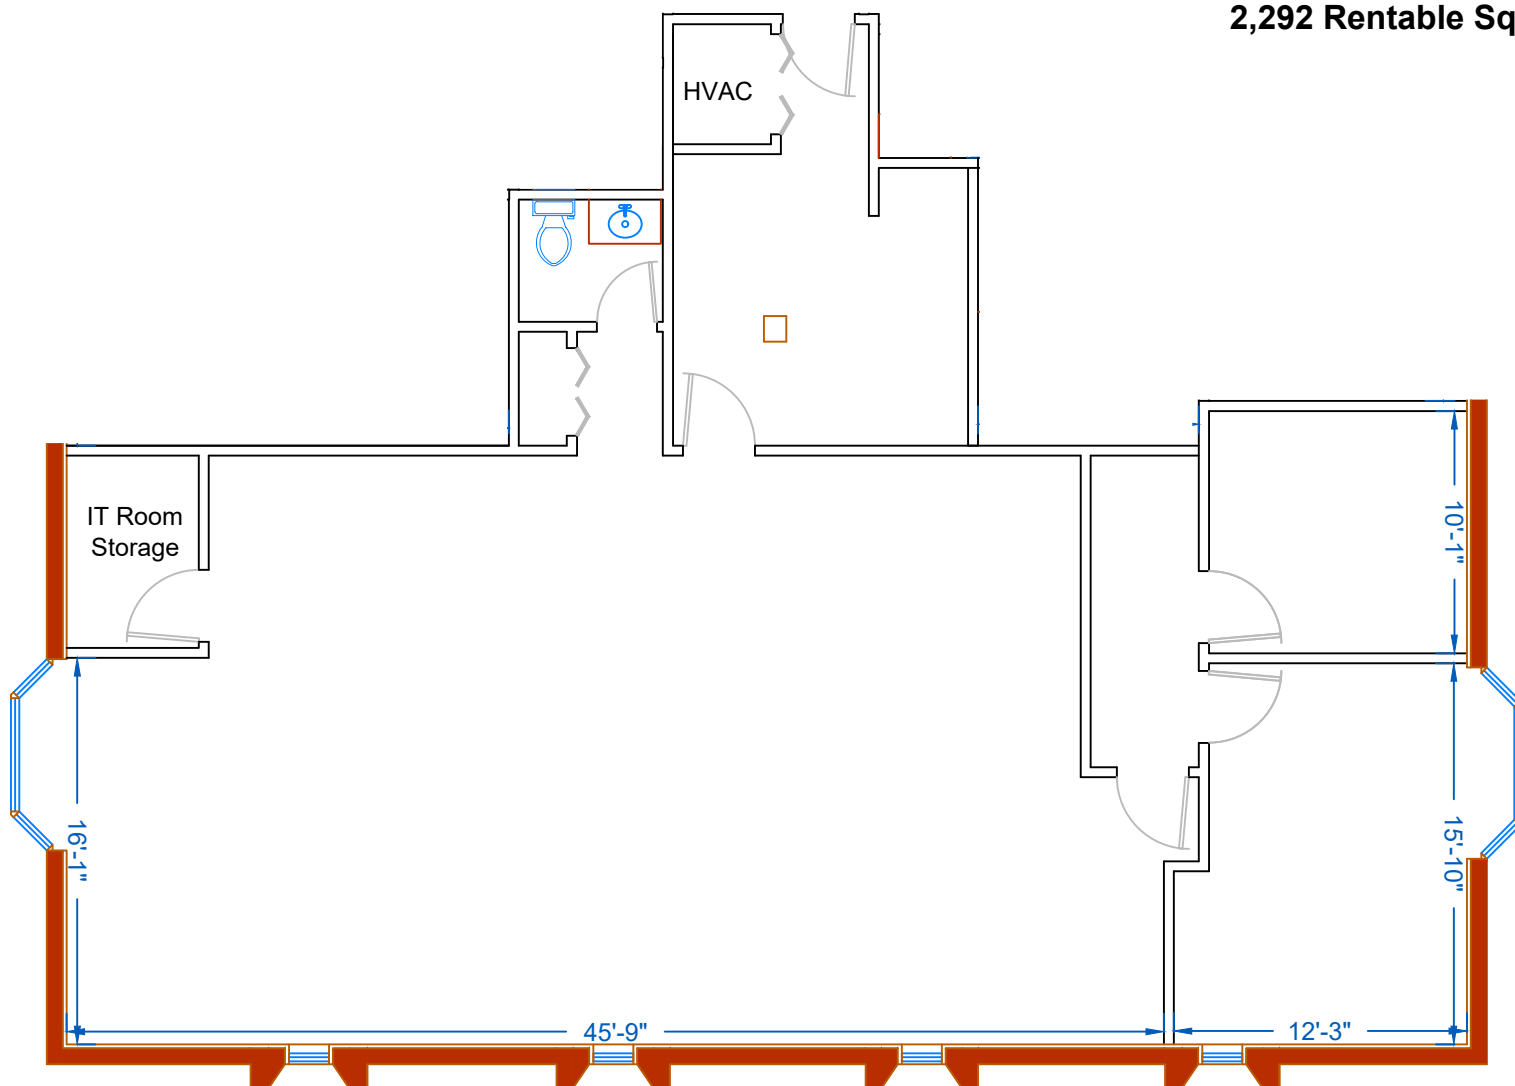

Scale: 1/8" = 1'-0"

PO Box 1189
Palatine, IL 60078


MOATS
OFFICE PROPERTIES

Office: 847-359-2121
Ryan: 847-363-9700



The Office Park of Palatine

625 N North Ct, Suite 150
2,408 Rentable Square Feet

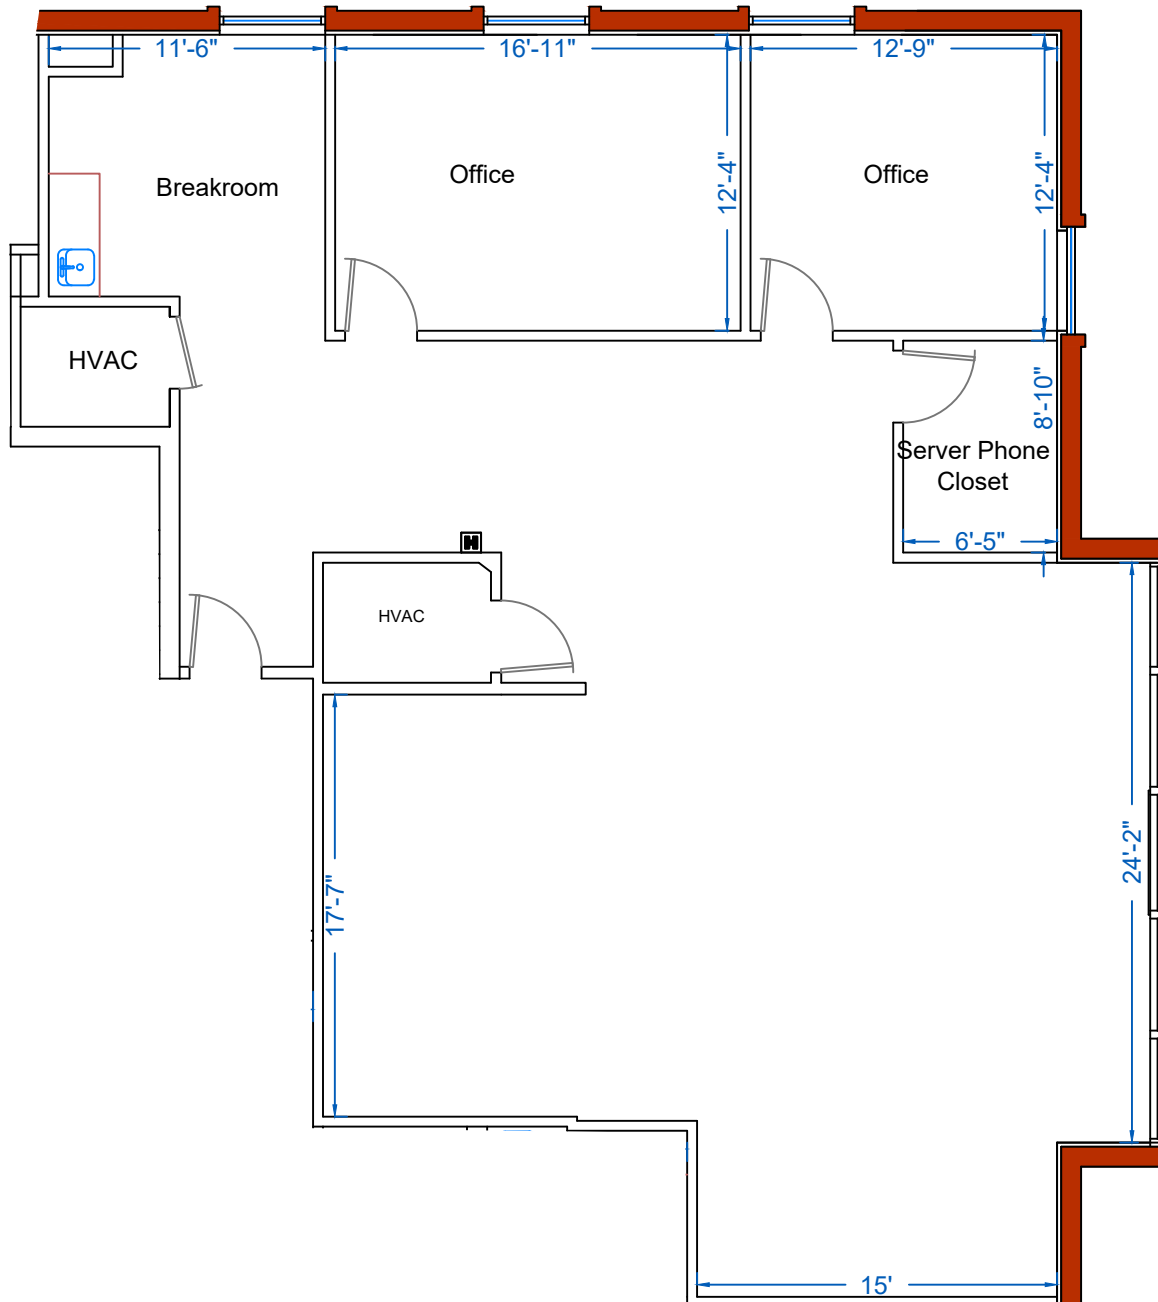

Scale: 1/8" = 1'-0"

PO Box 1189
Palatine, IL 60078


MOATS
OFFICE PROPERTIES

Office: 847-359-2121
Ryan: 847-363-9700



The Office Park of Palatine

625 N North Ct.,
Second Floor

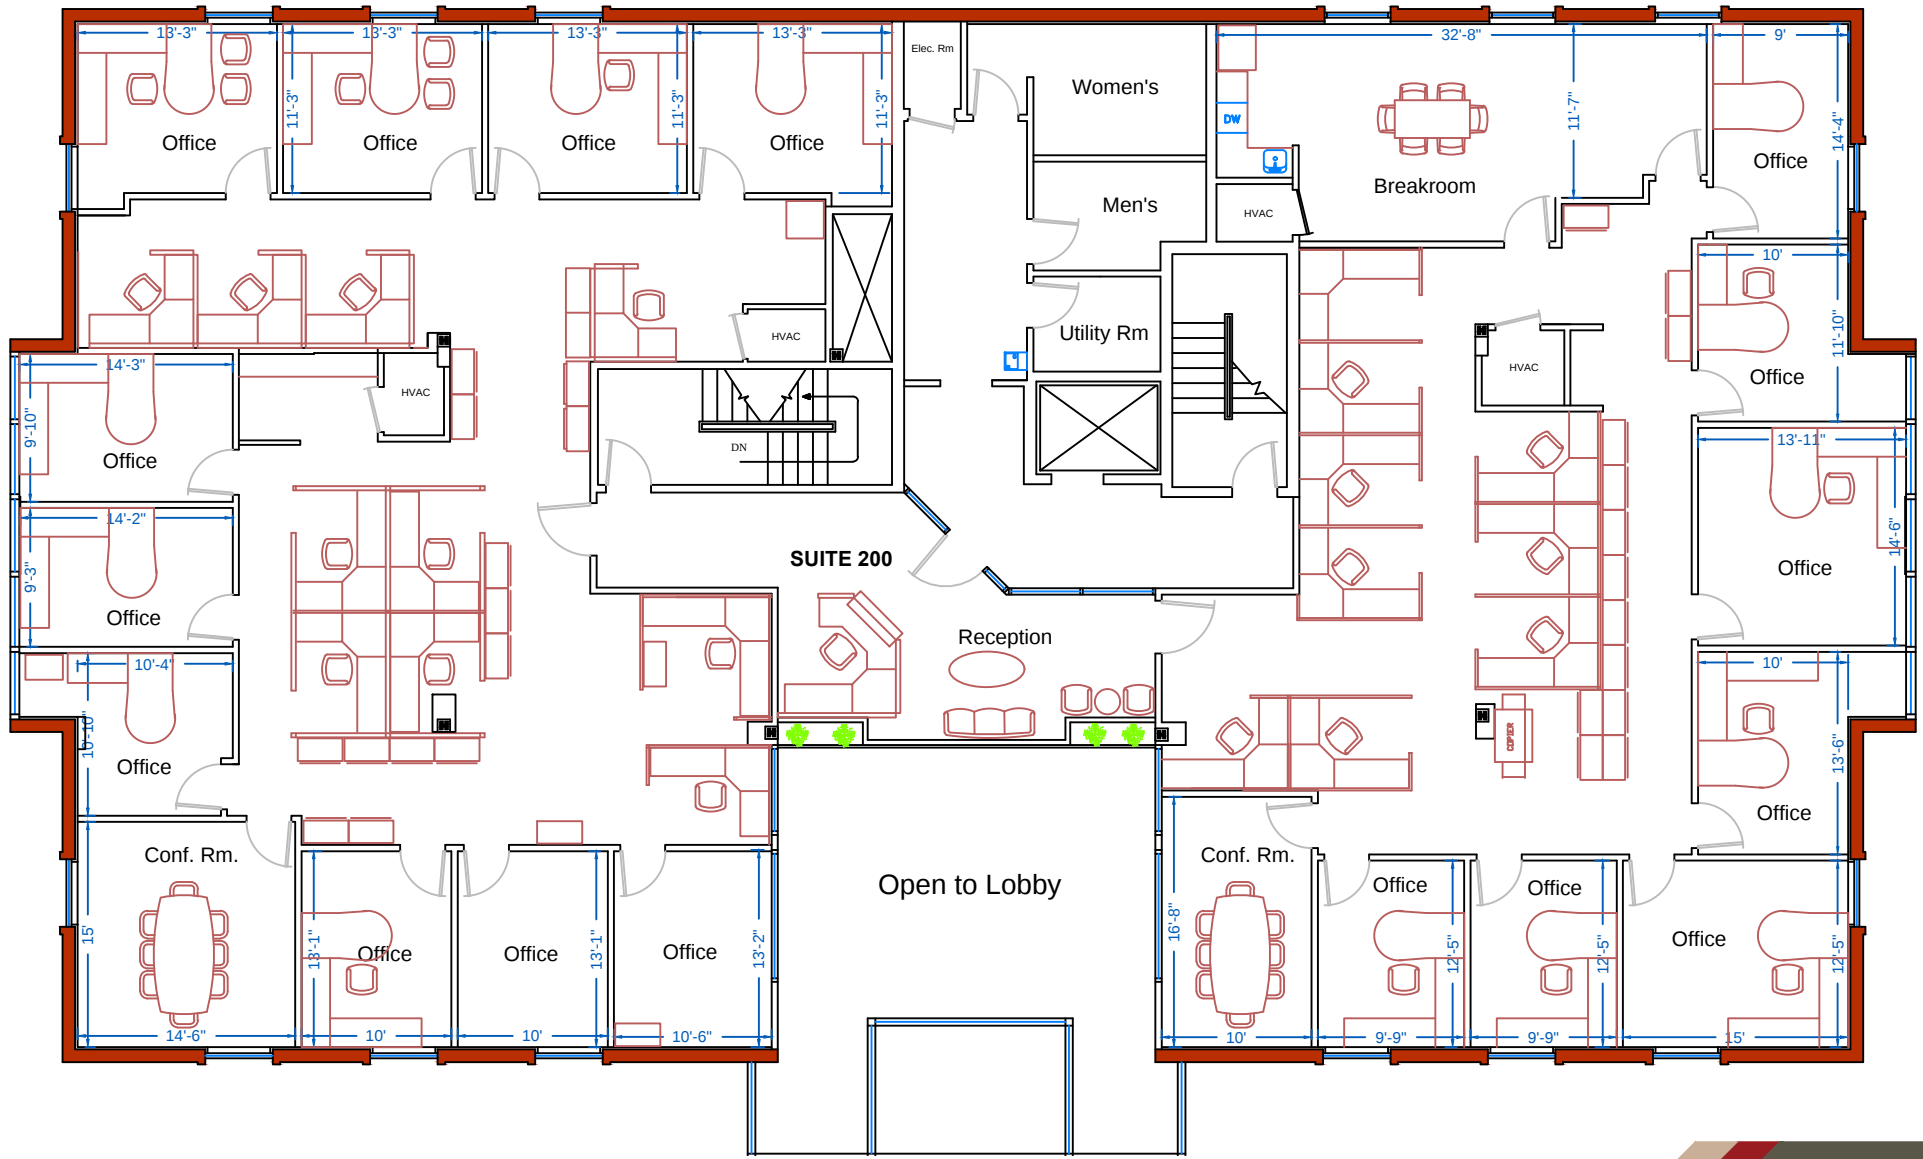

PO Box 1189
Palatine, IL 60078


MOATS
OFFICE PROPERTIES

Office: 847-359-2121
Ryan: 847-363-9700



The Office Park of Palatine

625 N North Ct, Suite 305
3,521 Rentable Square Feet

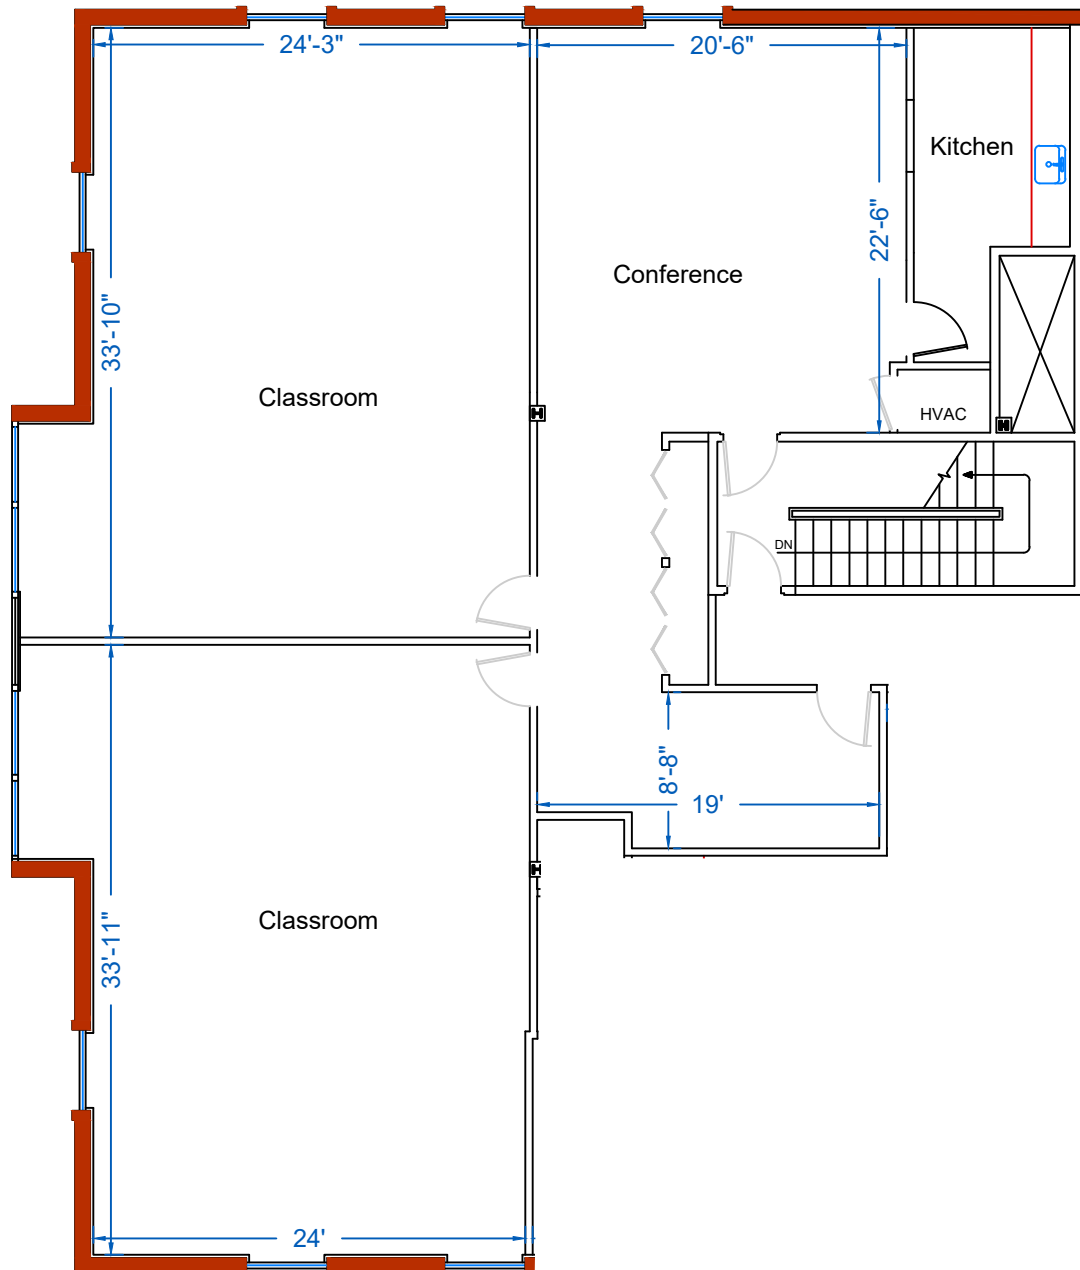

Scale: 3/32" = 1'-0"

PO Box 1189
Palatine, IL 60078


MOATS
OFFICE PROPERTIES

Office: 847-359-2121
Ryan: 847-363-9700



The Office Park of Palatine

625 N North Ct., Suite 320
1,864 Rentable Square Feet

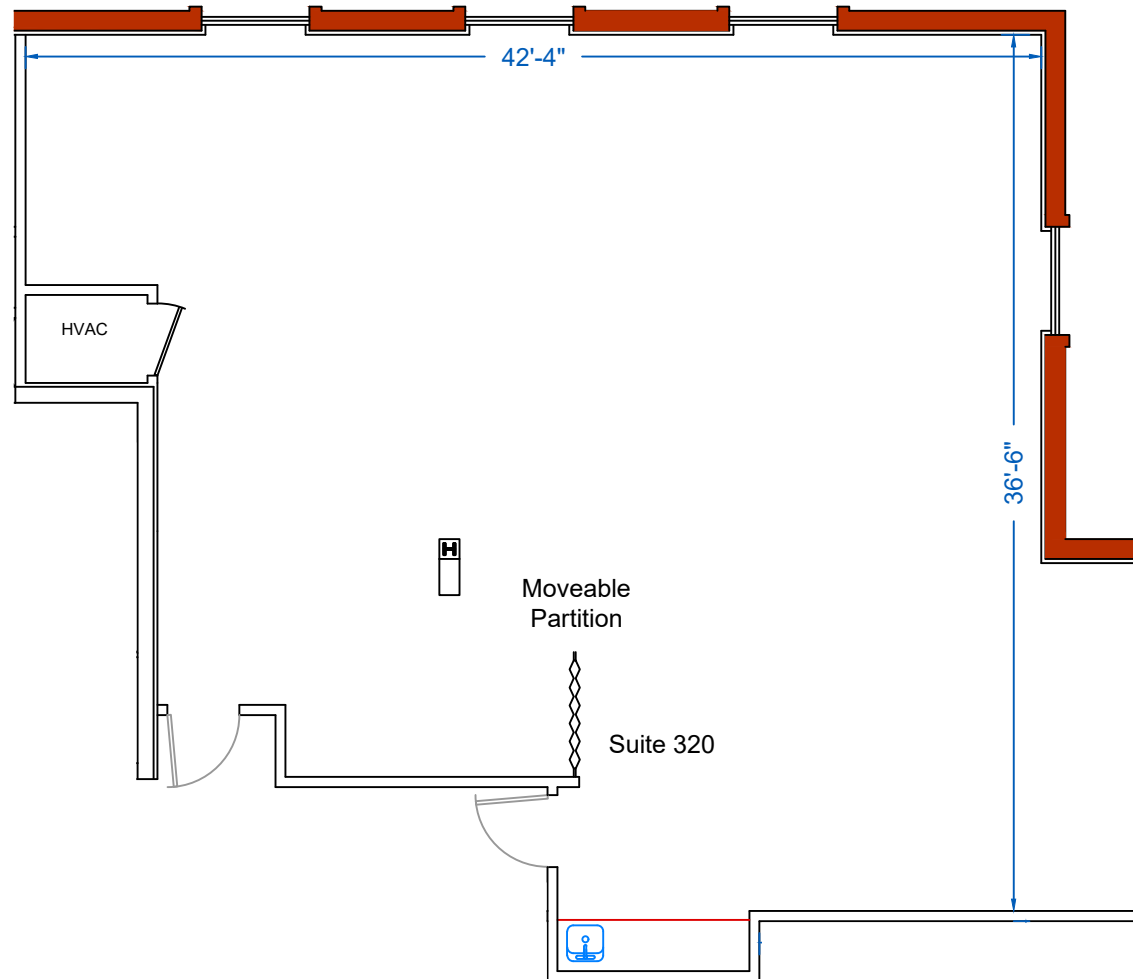

Scale: 1/8" = 1'-0"

PO Box 1189
Palatine, IL 60078


MOATS
OFFICE PROPERTIES

Office: 847-359-2121
Ryan: 847-363-9700



The Office Park of Palatine

630 N North Ct, Suite 108
1,229 Rentable Square Feet

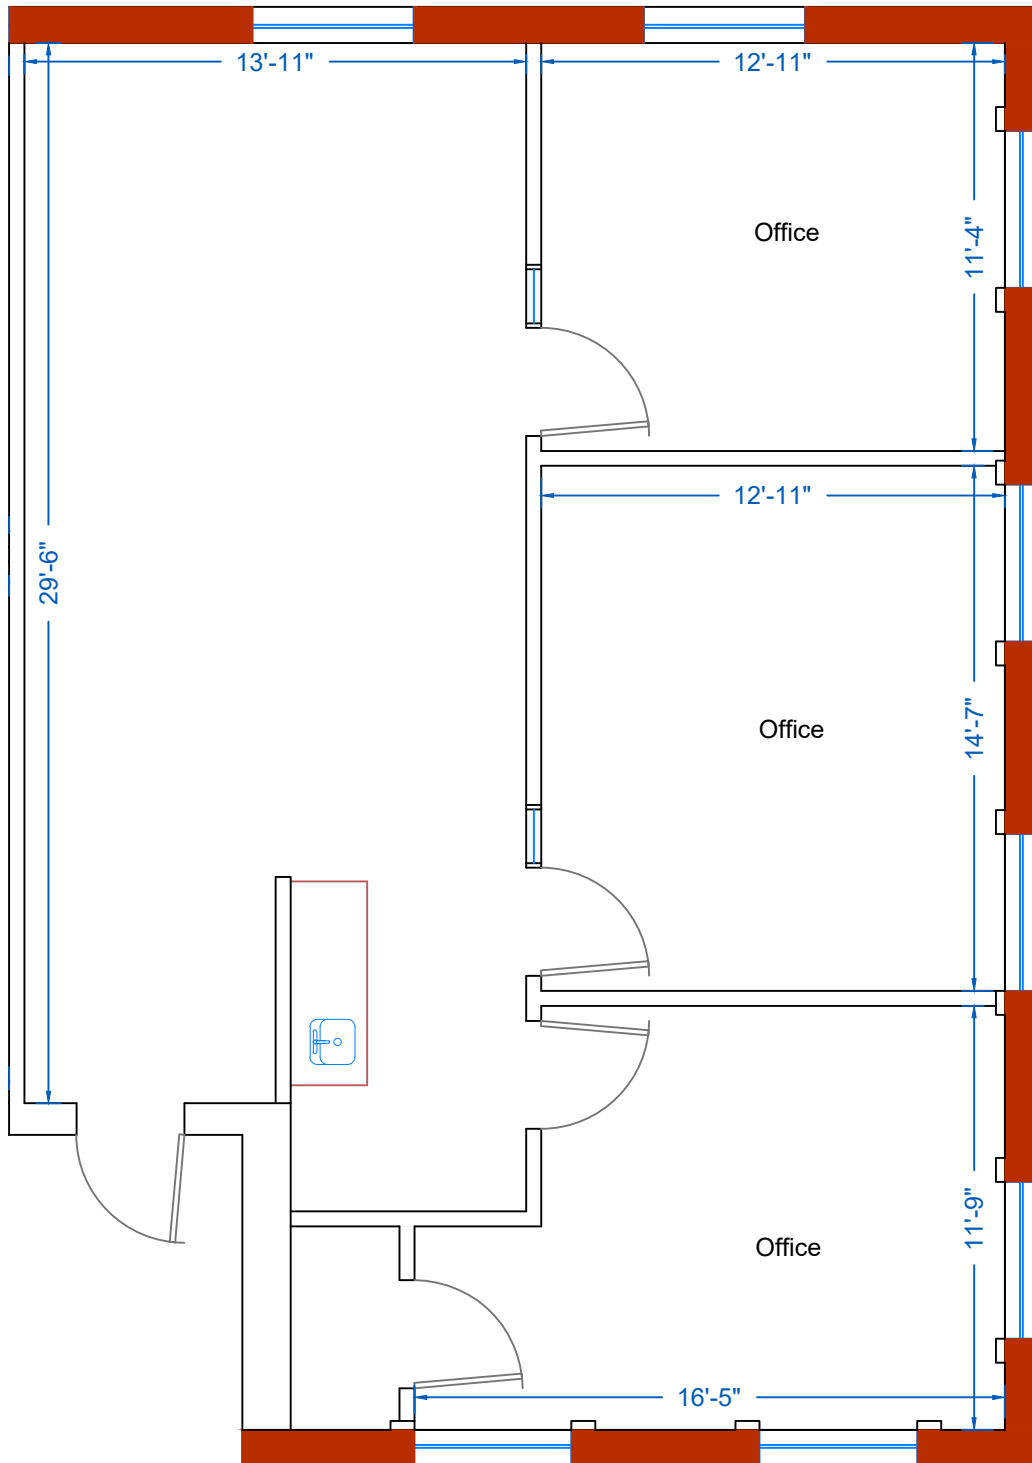

Scale: 3/16" = 1'-0"

PO Box 1189
Palatine, IL 60078


MOATS
OFFICE PROPERTIES

Office: 847-359-2121
Ryan: 847-363-9700



The Office Park of Palatine

639 First Bank Dr.,
935 Rentable Square Feet

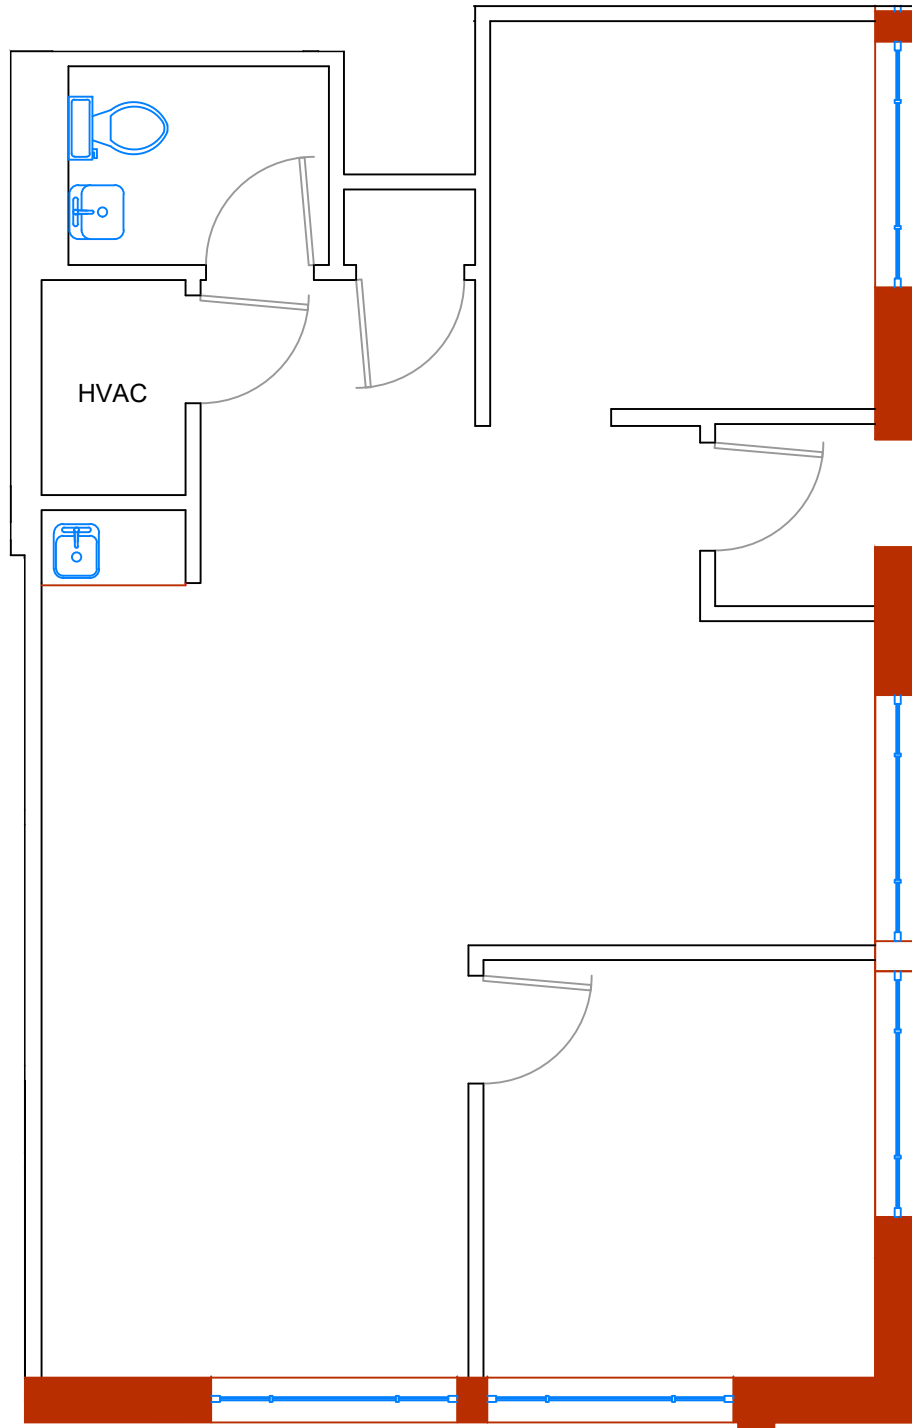

Scale: 3/16" = 1'-0"

PO Box 1189
Palatine, IL 60078


MOATS
OFFICE PROPERTIES

Office: 847-359-2121
Ryan: 847-363-9700



The Office Park of Palatine

641 First Bank Dr.
1,307 Rentable Square Feet

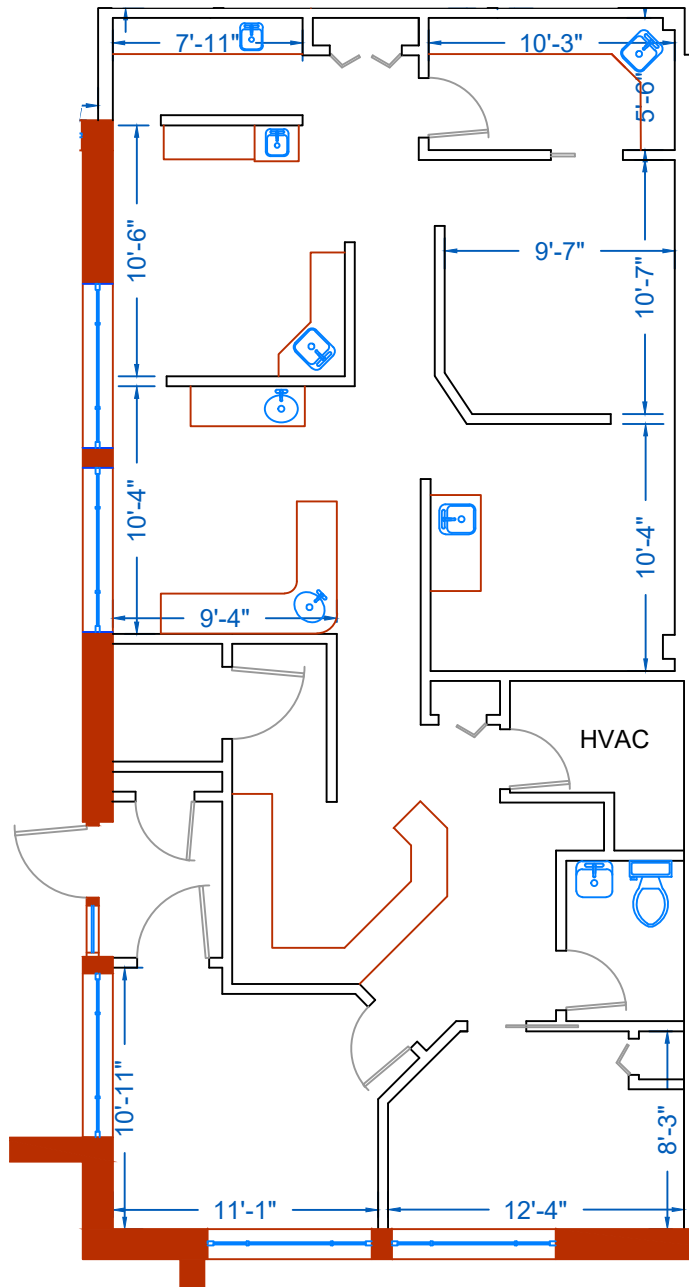

Scale: 1/8" = 1'-0"

PO Box 1189
Palatine, IL 60078


MOATS
OFFICE PROPERTIES

Office: 847-359-2121
Ryan: 847-363-9700



The Office Park of Palatine

675 N North Ct, Suite 120
1,001 Rentable Square Feet

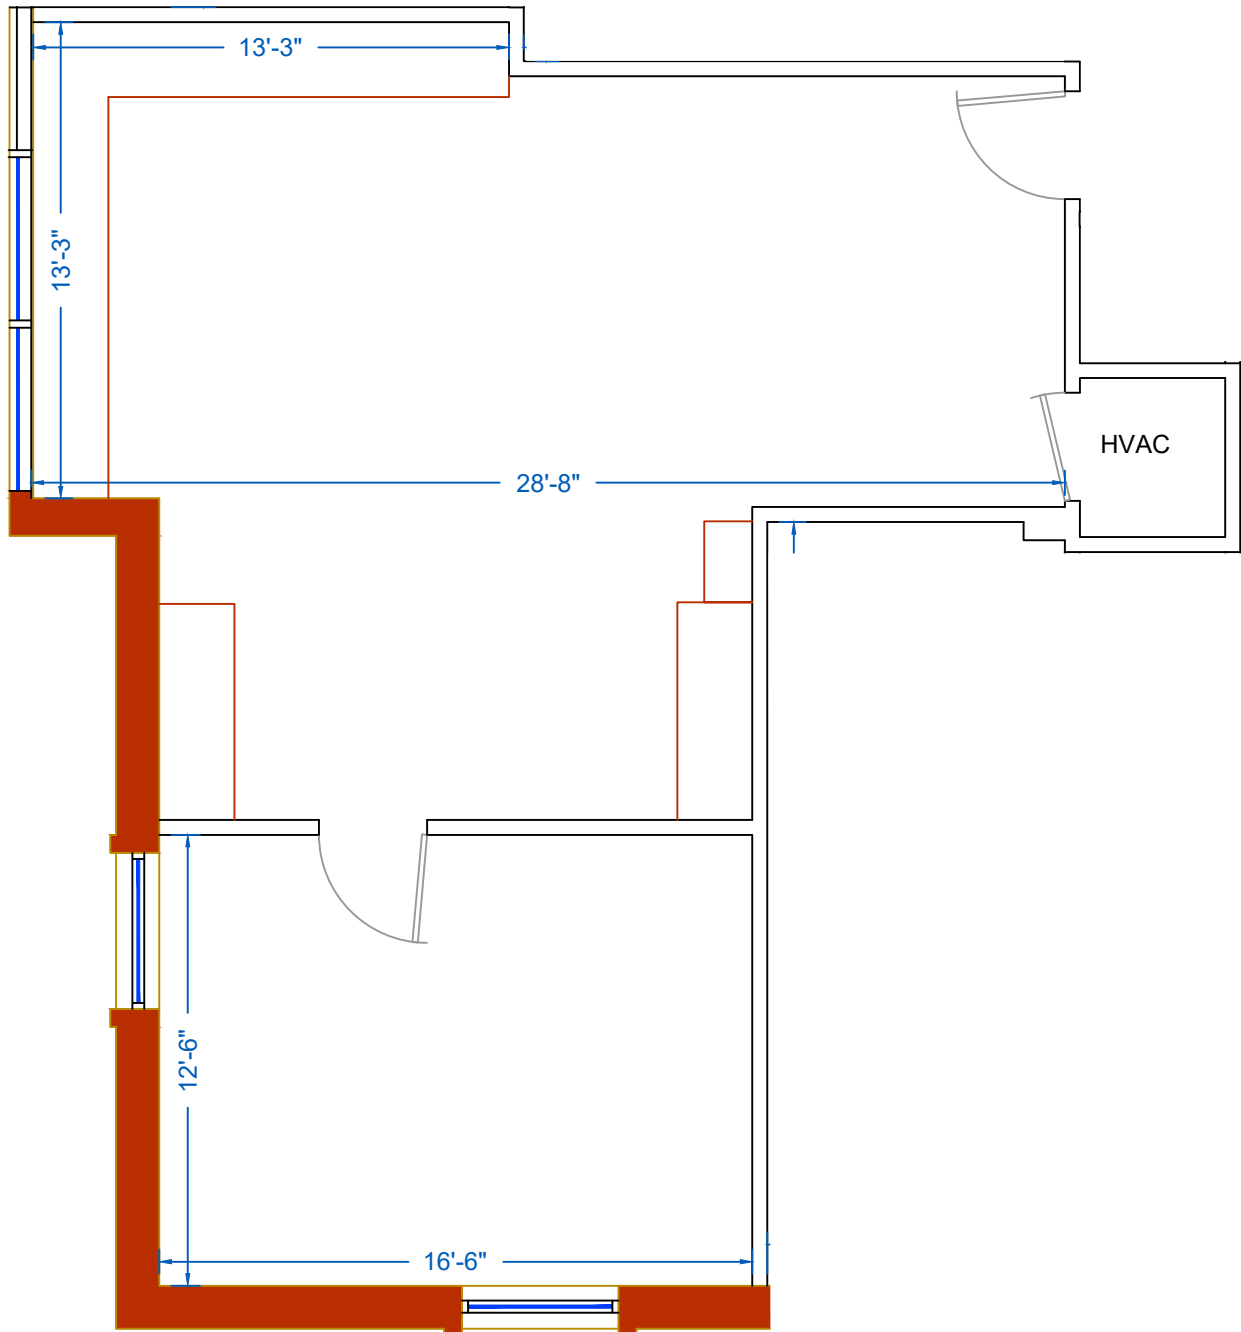

Scale: 3/16" = 1'-0"

PO Box 1189
Palatine, IL 60078


MOATS
OFFICE PROPERTIES

Office: 847-359-2121
Ryan: 847-363-9700



The Office Park of Palatine

675 N North Ct, Suite 205
314 Rentable Square Feet

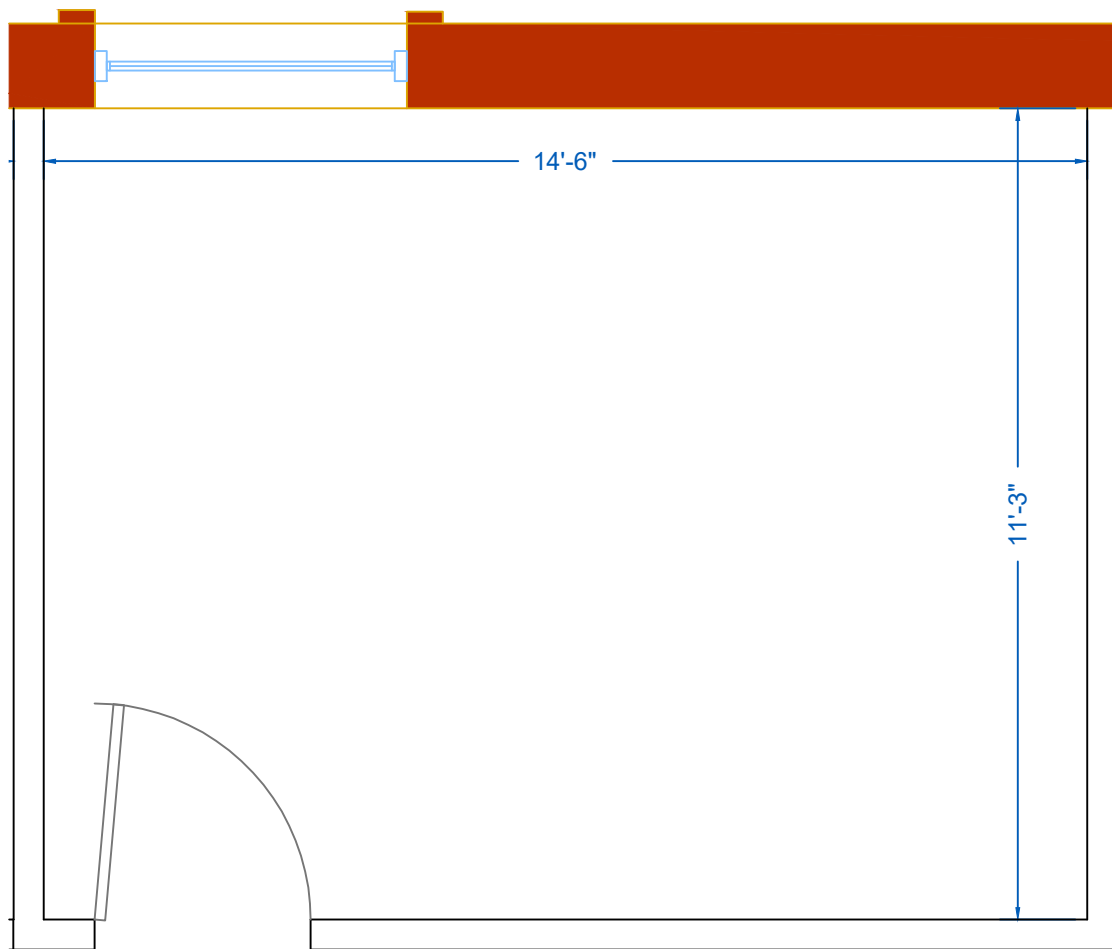

Scale: 3/8" = 1'-0"

PO Box 1189
Palatine, IL 60078


MOATS
OFFICE PROPERTIES

Office: 847-359-2121
Ryan: 847-363-9700



The Office Park of Palatine

675 N North Ct, Suite 222
311 Rentable Square Feet

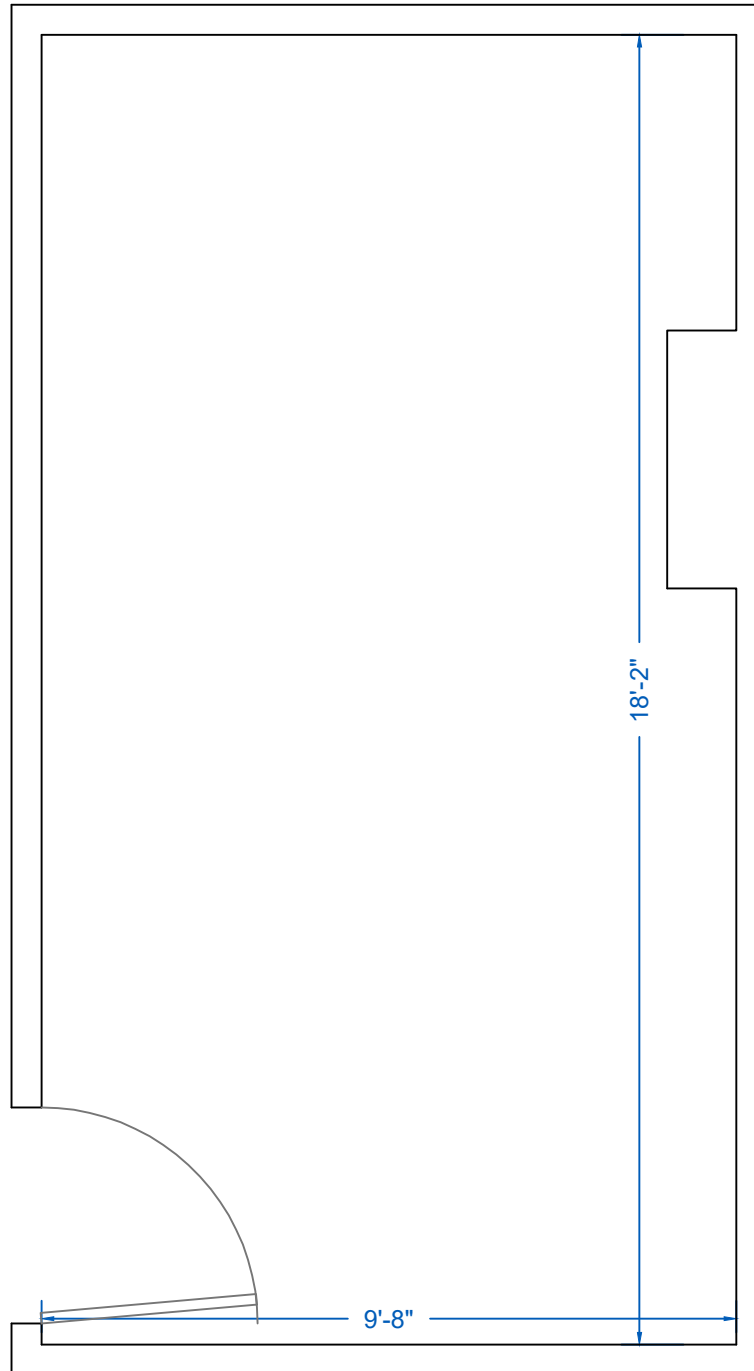

Scale: 3/8" = 1'-0"

PO Box 1189
Palatine, IL 60078


MOATS
OFFICE PROPERTIES

Office: 847-359-2121
Ryan: 847-363-9700



The Office Park of Palatine

675 N North Ct, Suite 265
498 Rentable Square Feet

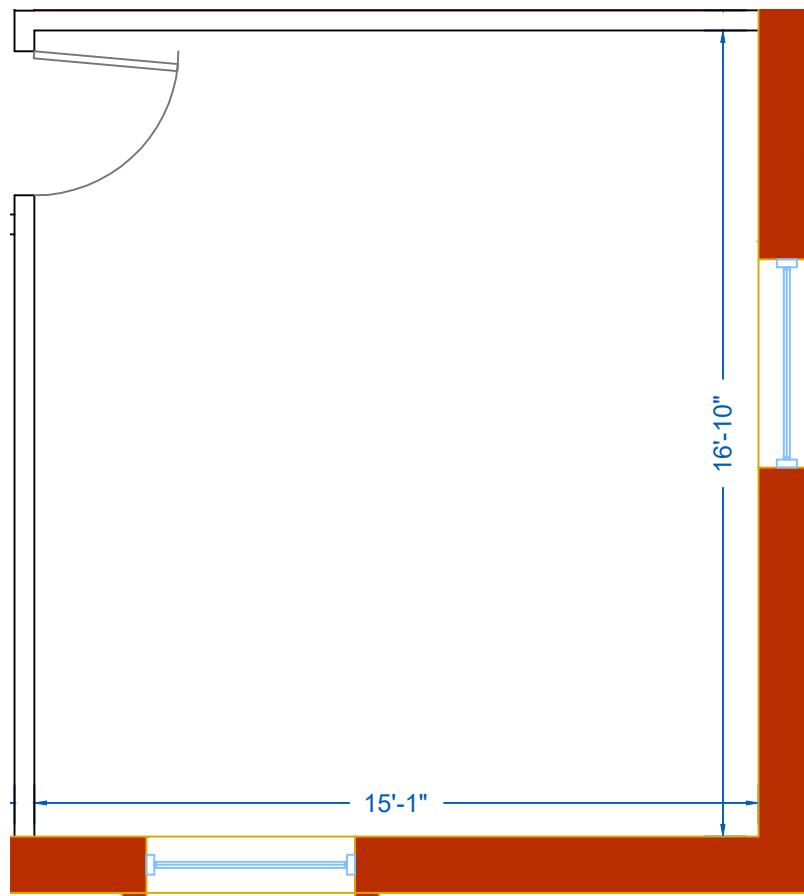

Scale: 1/4" = 1'-0"

PO Box 1189
Palatine, IL 60078


MOATS
OFFICE PROPERTIES

Office: 847-359-2121
Ryan: 847-363-9700



The Office Park of Palatine

675 N North Ct., Suite 272
274 Rentable Square Feet

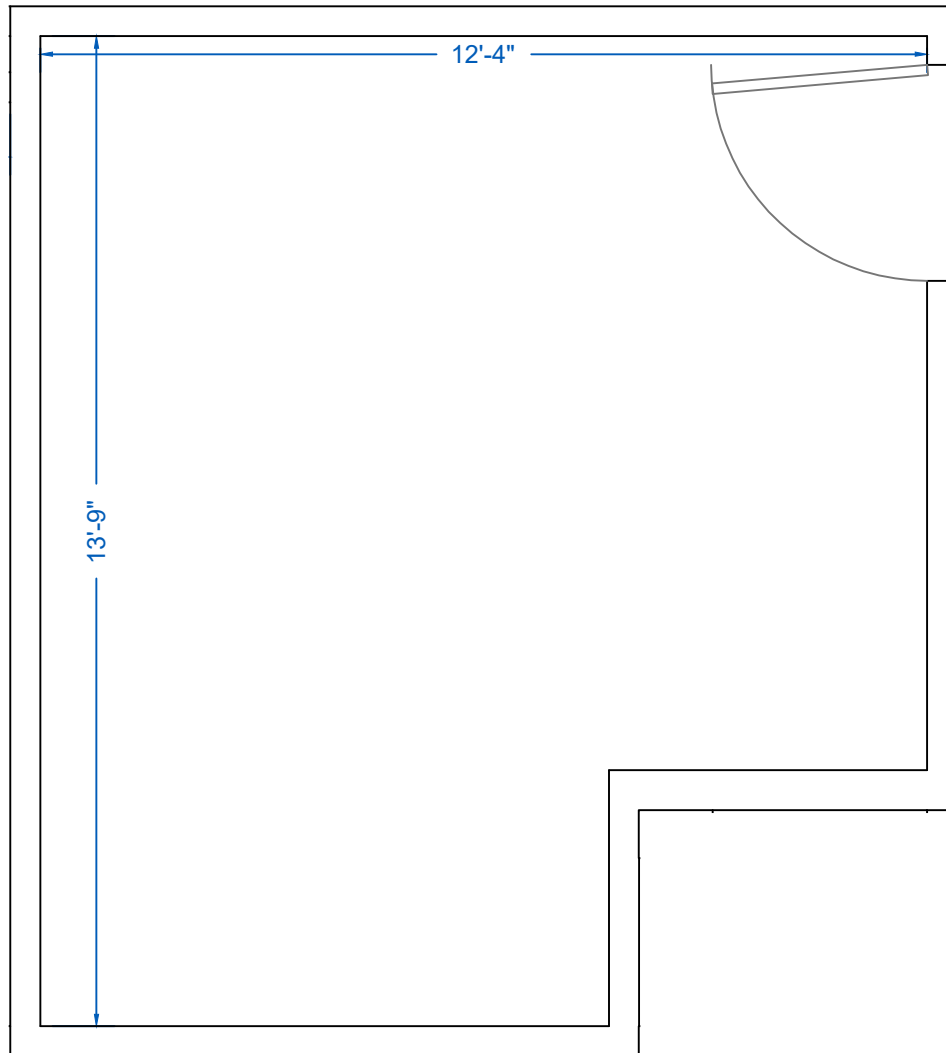

Scale: 3/8" = 1'-0"

PO Box 1189
Palatine, IL 60078


MOATS
OFFICE PROPERTIES

Office: 847-359-2121
Ryan: 847-363-9700



The Office Park of Palatine

675 N North Ct, Suite 300
4,059 Rentable Square Feet

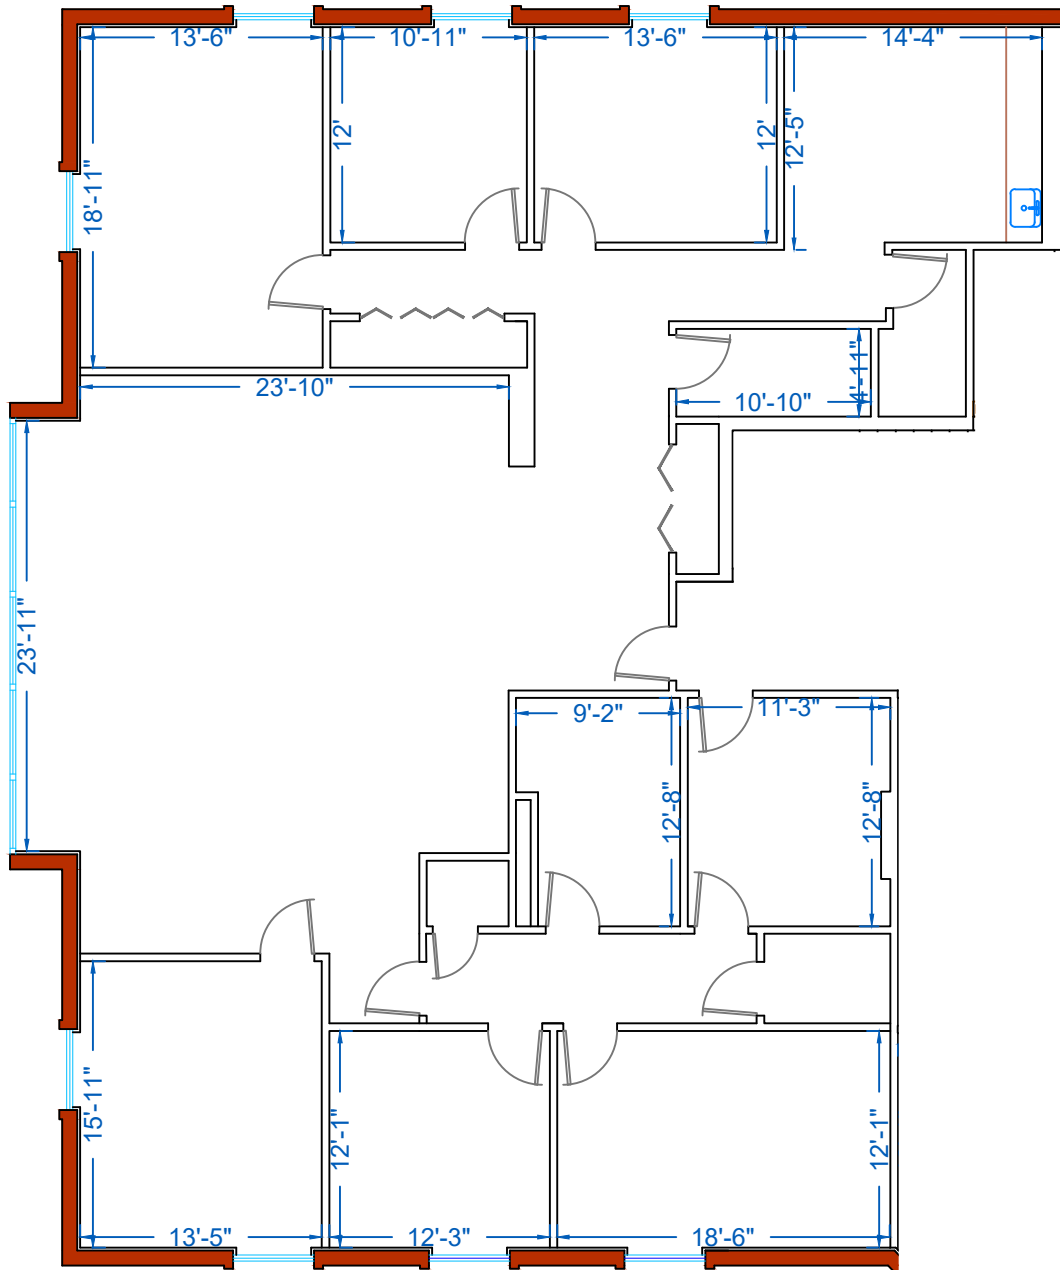

Scale: 3/32" = 1'-0"

PO Box 1189
Palatine, IL 60078

MOATS
OFFICE PROPERTIES

Office: 847-359-2121
Ryan: 847-363-9700

[illegible]


MOATS
OFFICE PROPERTIES

Office: 847-359-2121
Ryan: 847-363-9700



The Office Park of Palatine

675 N North Ct, Suite 360
1,068 Rentable Square Feet

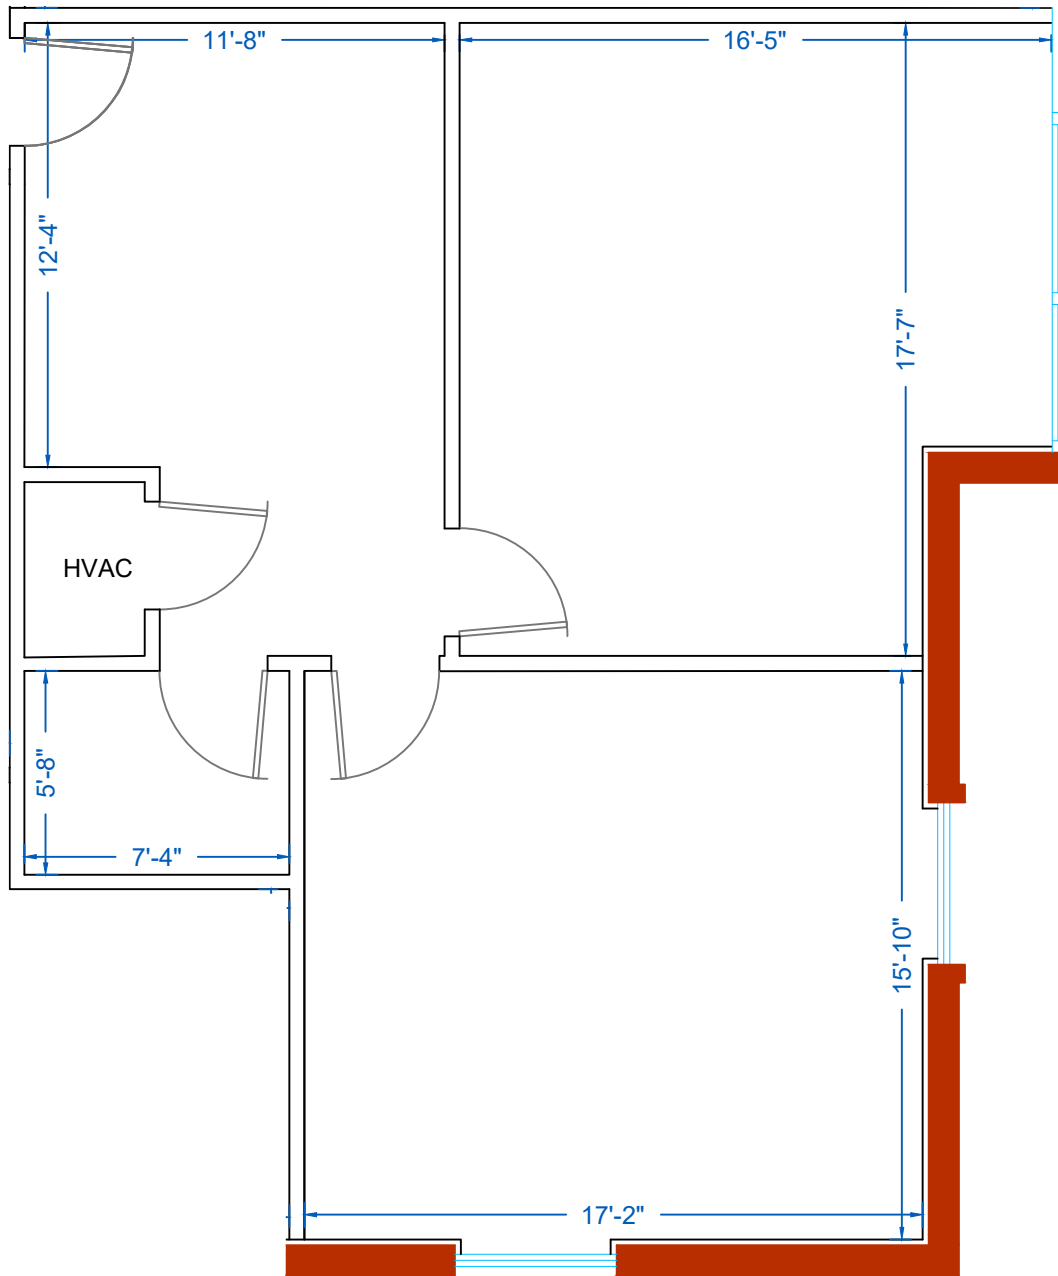

Scale: 3/16" = 1'-0"

PO Box 1189
Palatine, IL 60078

MOATS
OFFICE PROPERTIES

Office: 847-359-2121
Ryan: 847-363-9700