



25-29 SPRING STREET

WALTHAM, MA

FOR SALE | 4,686 SF +/- INDUSTRIAL/OFFICE BUILDING ON 0.09 AC

- Directly off of Route 20
- 2.7 Miles to Route 95
- 9' Slab to Slab

EXCLUSIVE AGENT



THE
STUBBLEBINE
COMPANY

CORFAC INTERNATIONAL

PROPERTY SUMMARY



PROPERTY DESCRIPTION

4,686 SF +/- Industrial/Office Building on 0.09 AC for Sale

PROPERTY HIGHLIGHTS

- Directly off of Route 20
- 2.7 Miles to Route 95
- 9' Slab to Slab

PROPERTY SPECIFICATIONS


Building Size:	4,686 SF
Lot Size:	0.09 AC
Construction:	Masonry
Slab to Slab:	9'
Power:	240V, 3-phase service
HVAC:	(2) rooftop units - natural gas heat & electric AC
Ceiling Height:	8'
Sale Price:	Market

DEMOGRAPHICS	3 MILES	5 MILES	10 MILES
Total Households	52,052	116,538	581,613
Total Population	133,330	302,102	1,458,680
Average HH Income	\$183,087	\$214,020	\$175,278





FLOOR PLAN

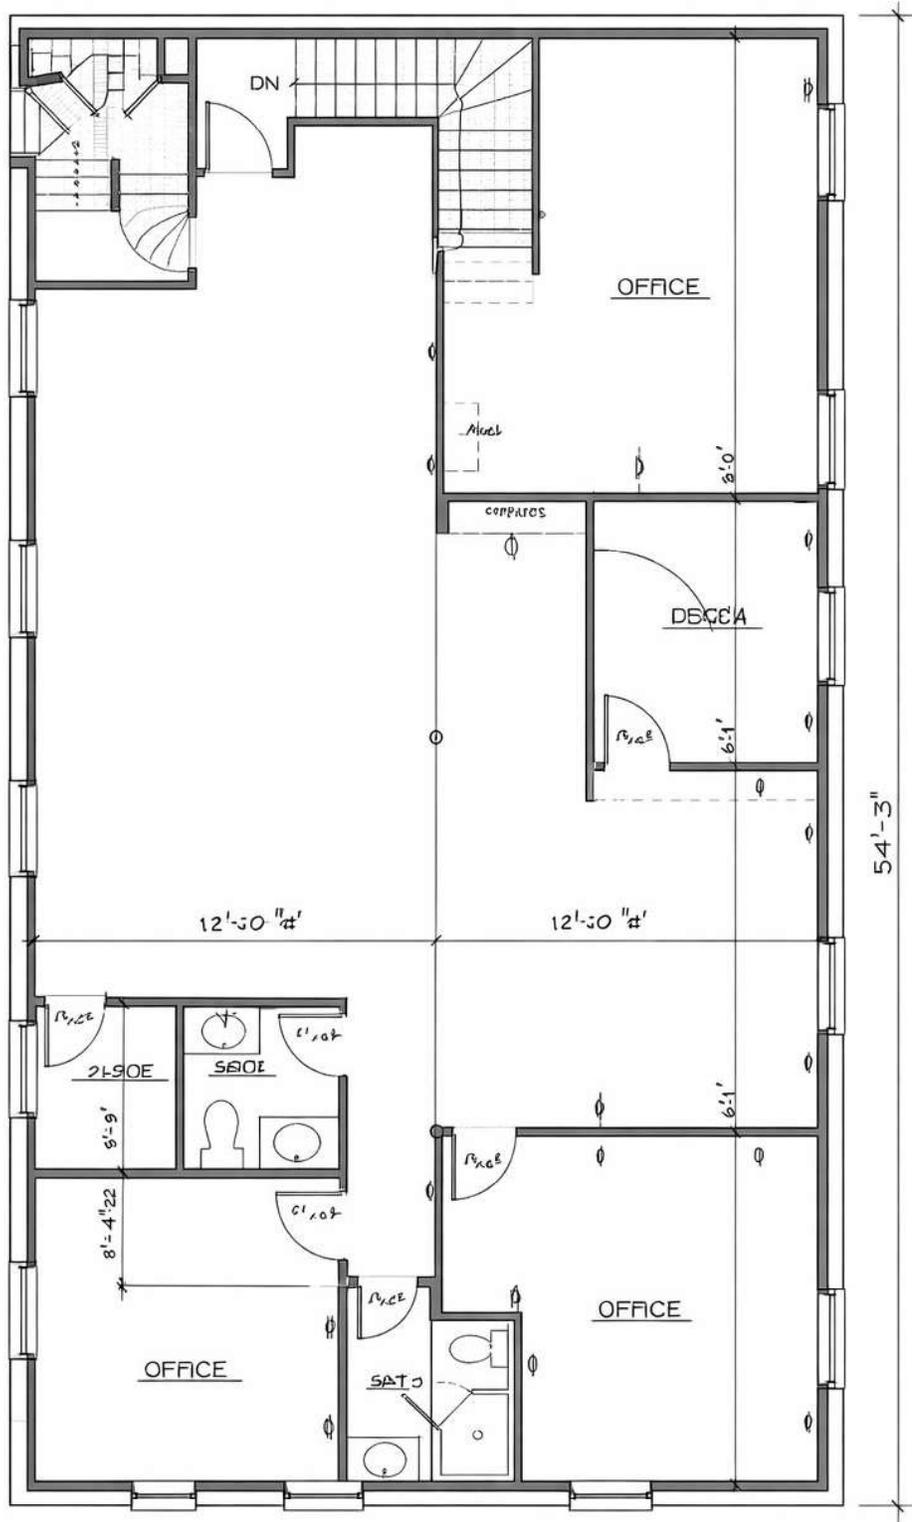

UPPER LEVEL PLAN

SCALE - 1/4" = 1'-0"



10001
 2021 BUILDING
 201 COMMERCIAL
 ASSOCIATION AA

REVAISSANCE | A201

UPPER LEVEL PLAN

abcam KeyMe
nexus LOCKSMITHS
QUEEN Screw **affinia** THERAPEUTICS
pappas co.
FedEx VIA SEPARATIONS
EVERSOURCE
REPLIGEN **ICRI** CONCRETE REPAIR NEW ENGLAND

HIGHWAY PROXIMTY

20 1 MINUTE

95 2.2 MILES 8 MINUTES

90 3.4 MILES 13 MINUTES

BOSTON
 13 MILES | 27 MINS

WORCESTER
 39 MILES | 47 MINS

**25-29 SPRING ST.
 WALTHAM, MA**

25-29 SPRING STREET

WALTHAM, MA

FOR SALE | 4,686 SF +/- INDUSTRIAL/OFFICE BUILDING ON 0.09 AC

KEVIN RABACS
203.246.6307
krabacs@stubblebinecompany.com

ALEX SMITH
781.734.7613
alex@stubblebinecompany.com

We obtained the information above from sources we believe to be reliable. However, we have not verified its accuracy and make no guarantee, warranty or representation about it. It is submitted subject to the possibility of errors, omissions, change of price, rental or other conditions, prior sale, lease or financing, or withdrawal without notice. We include projections, opinions, assumptions or estimates for example only, and they may not represent current or future performance of the property. You and your tax and legal advisors should conduct your own investigation of the property and transaction.