

CURÖ•BRKG

22,968 SF FOR LEASE OR SALE
125 W 34TH ST | COVINGTON, KY 41015




CURÖ•BRKG

ROB BLUNDRED | ROB@CUROBRKG.COM | 513.236.0245

© 2025 CURO BRKG. All rights reserved. No warranty or representation, express or implied, is made to the accuracy or completeness of the information contained herein, and same is submitted subject to errors, omissions, change of price, rental or other conditions, withdrawal without notice, and to any special listing conditions imposed by the property owner(s). As applicable, we make no representation as to the condition of the property (or properties) in question. This information has been obtained from sources believed reliable, but has not been verified for accuracy or completeness. You should conduct a careful, independent investigation of the property and verify all information. Any reliance on this information is solely at your own risk. CURO BRKG and the CURO BRKG logo are service marks of CURO BRKG. All other marks displayed on this document are the property of their respective owners. Photos herein are the property of their respective owners. Use of these images without the express written consent of the owner is prohibited.

FLOOR PLAN

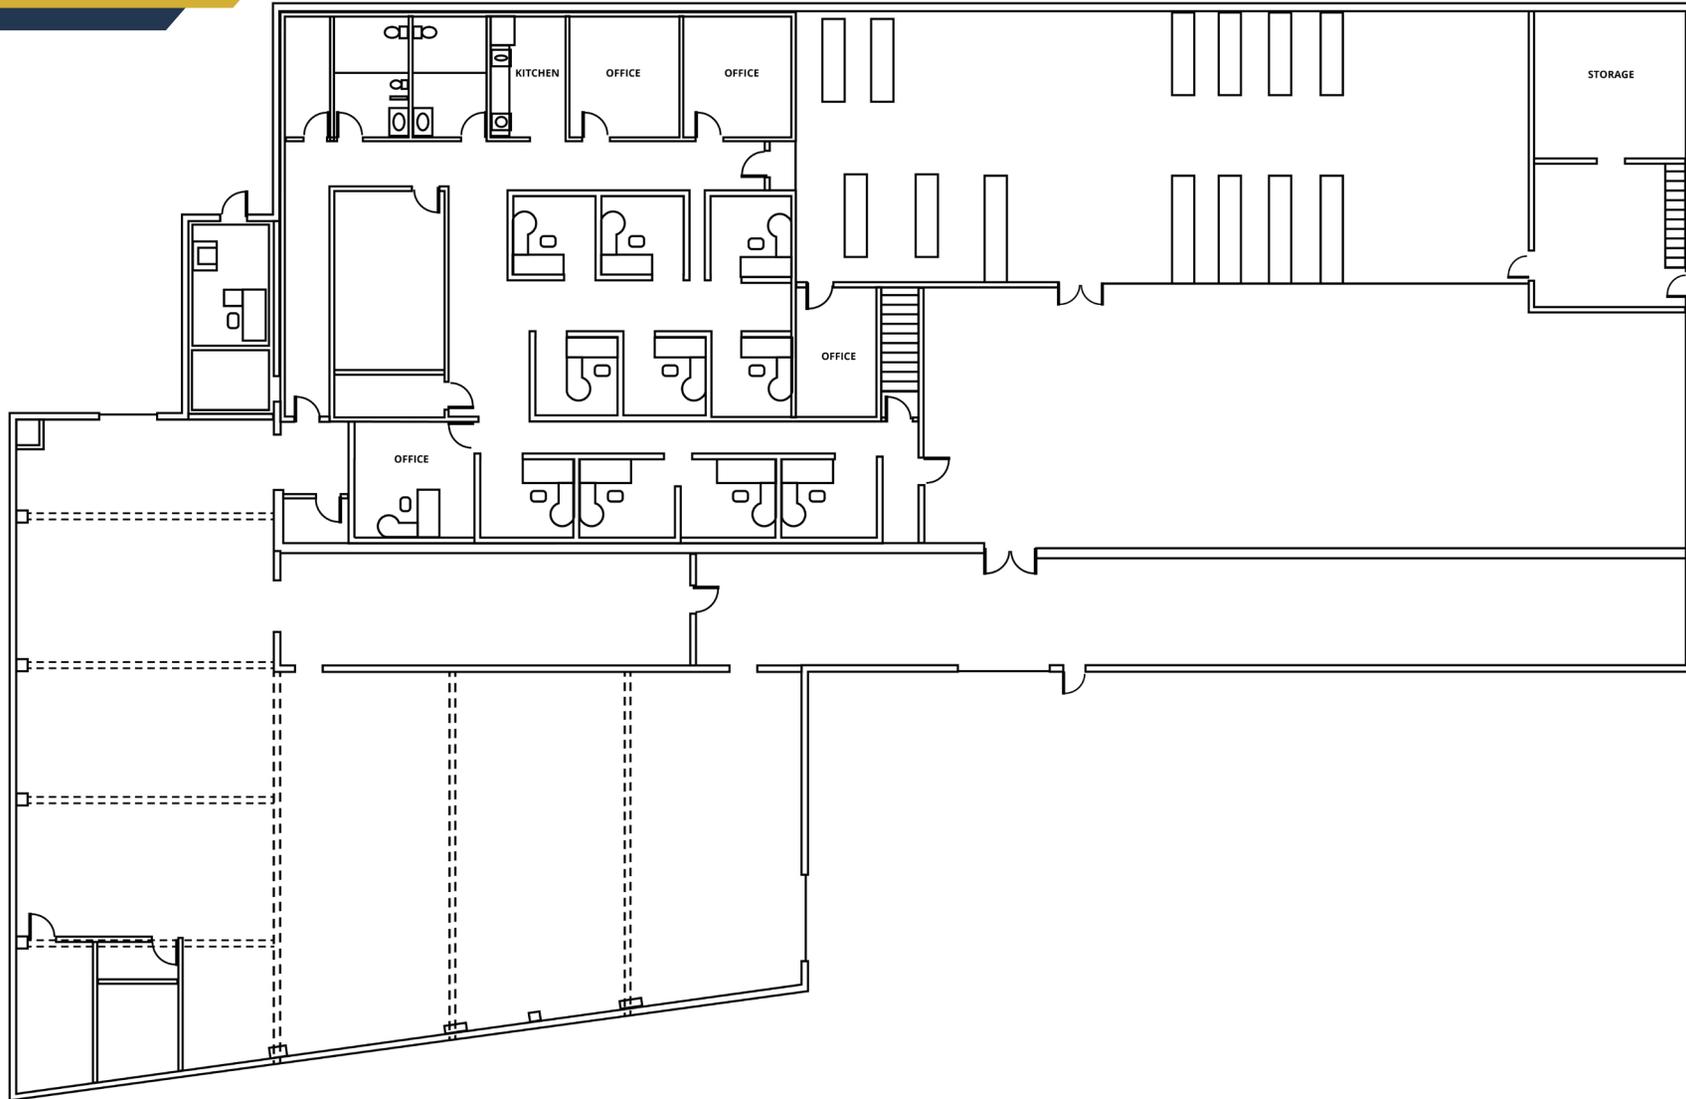

* floor plan not to scale

CURÖ • BRKG

ROB BLUNDRED | ROB@CUROBRKG.COM | 513.236.0245

© 2025 CURO BRKG. All rights reserved. No warranty or representation, express or implied, is made to the accuracy or completeness of the information contained herein, and same is submitted subject to errors, omissions, change of price, rental or other conditions, withdrawal without notice, and to any special listing conditions imposed by the property owner(s). As applicable, we make no representation as to the condition of the property (or properties) in question. This information has been obtained from sources believed reliable, but has not been verified for accuracy or completeness. You should conduct a careful, independent investigation of the property and verify all information. Any reliance on this information is solely at your own risk. CURO BRKG and the CURO BRKG logo are service marks of CURO BRKG. All other marks displayed on this document are the property of their respective owners. Photos herein are the property of their respective owners. Use of these images without the express written consent of the owner is prohibited.

PROPERTY HIGHLIGHTS

Total Building SF	22,968 SF
Warehouse SF	19,468 SF
Office SF	3,500 SF <ul style="list-style-type: none"> • Private Office • Bullpen • Conference Rooms
OH Door	4
Clear Height	14'-20'
Lot Size	0.84 AC
Year Built	1930
HVAC	Warehouse: Gas-fired unit heaters Office: Full HVAC
Fire Suppression	Wet System w/ Alarm
Electrical Service	480/240; 400 amp 3-phase
Parcel ID	056-13-10-001.00
Parking	8-12 spaces
Storage	Gravel Lot



SF AVAILABLE

- » 22,968 SF
- » 0.84 AC



ZONING

- » LI Limited Industrial




UTILITIES

- » **Water:** NKY Water District
- » **Sewer:** SD1
- » **Gas/Electric:** Duke Energy
- » **Telecom Available:** Spectrum/AltaFiber



INTERIOR PHOTOS

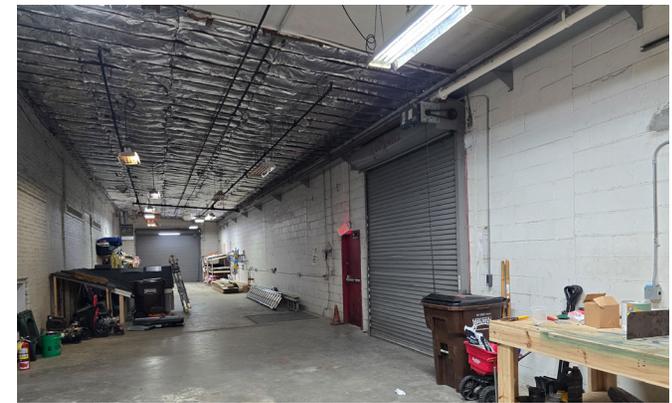

CURŌ • BRKG

ROB BLUNDRED | ROB@CUROBRKG.COM | 513.236.0245

© 2025 CURO BRKG. All rights reserved. No warranty or representation, express or implied, is made to the accuracy or completeness of the information contained herein, and same is submitted subject to errors, omissions, change of price, rental or other conditions, withdrawal without notice, and to any special listing conditions imposed by the property owner(s). As applicable, we make no representation as to the condition of the property (or properties) in question. This information has been obtained from sources believed reliable, but has not been verified for accuracy or completeness. You should conduct a careful, independent investigation of the property and verify all information. Any reliance on this information is solely at your own risk. CURO BRKG and the CURO BRKG logo are service marks of CURO BRKG. All other marks displayed on this document are the property of their respective owners. Photos herein are the property of their respective owners. Use of these images without the express written consent of the owner is prohibited.

INTERIOR PHOTOS




CURÖ • BRKG

ROB BLUNDRED | ROB@CUROBRKG.COM | 513.236.0245

© 2025 CURO BRKG. All rights reserved. No warranty or representation, express or implied, is made to the accuracy or completeness of the information contained herein, and same is submitted subject to errors, omissions, change of price, rental or other conditions, withdrawal without notice, and to any special listing conditions imposed by the property owner(s). As applicable, we make no representation as to the condition of the property (or properties) in question. This information has been obtained from sources believed reliable, but has not been verified for accuracy or completeness. You should conduct a careful, independent investigation of the property and verify all information. Any reliance on this information is solely at your own risk. CURO BRKG and the CURO BRKG logo are service marks of CURO BRKG. All other marks displayed on this document are the property of their respective owners. Photos herein are the property of their respective owners. Use of these images without the express written consent of the owner is prohibited.

AERIAL MAP

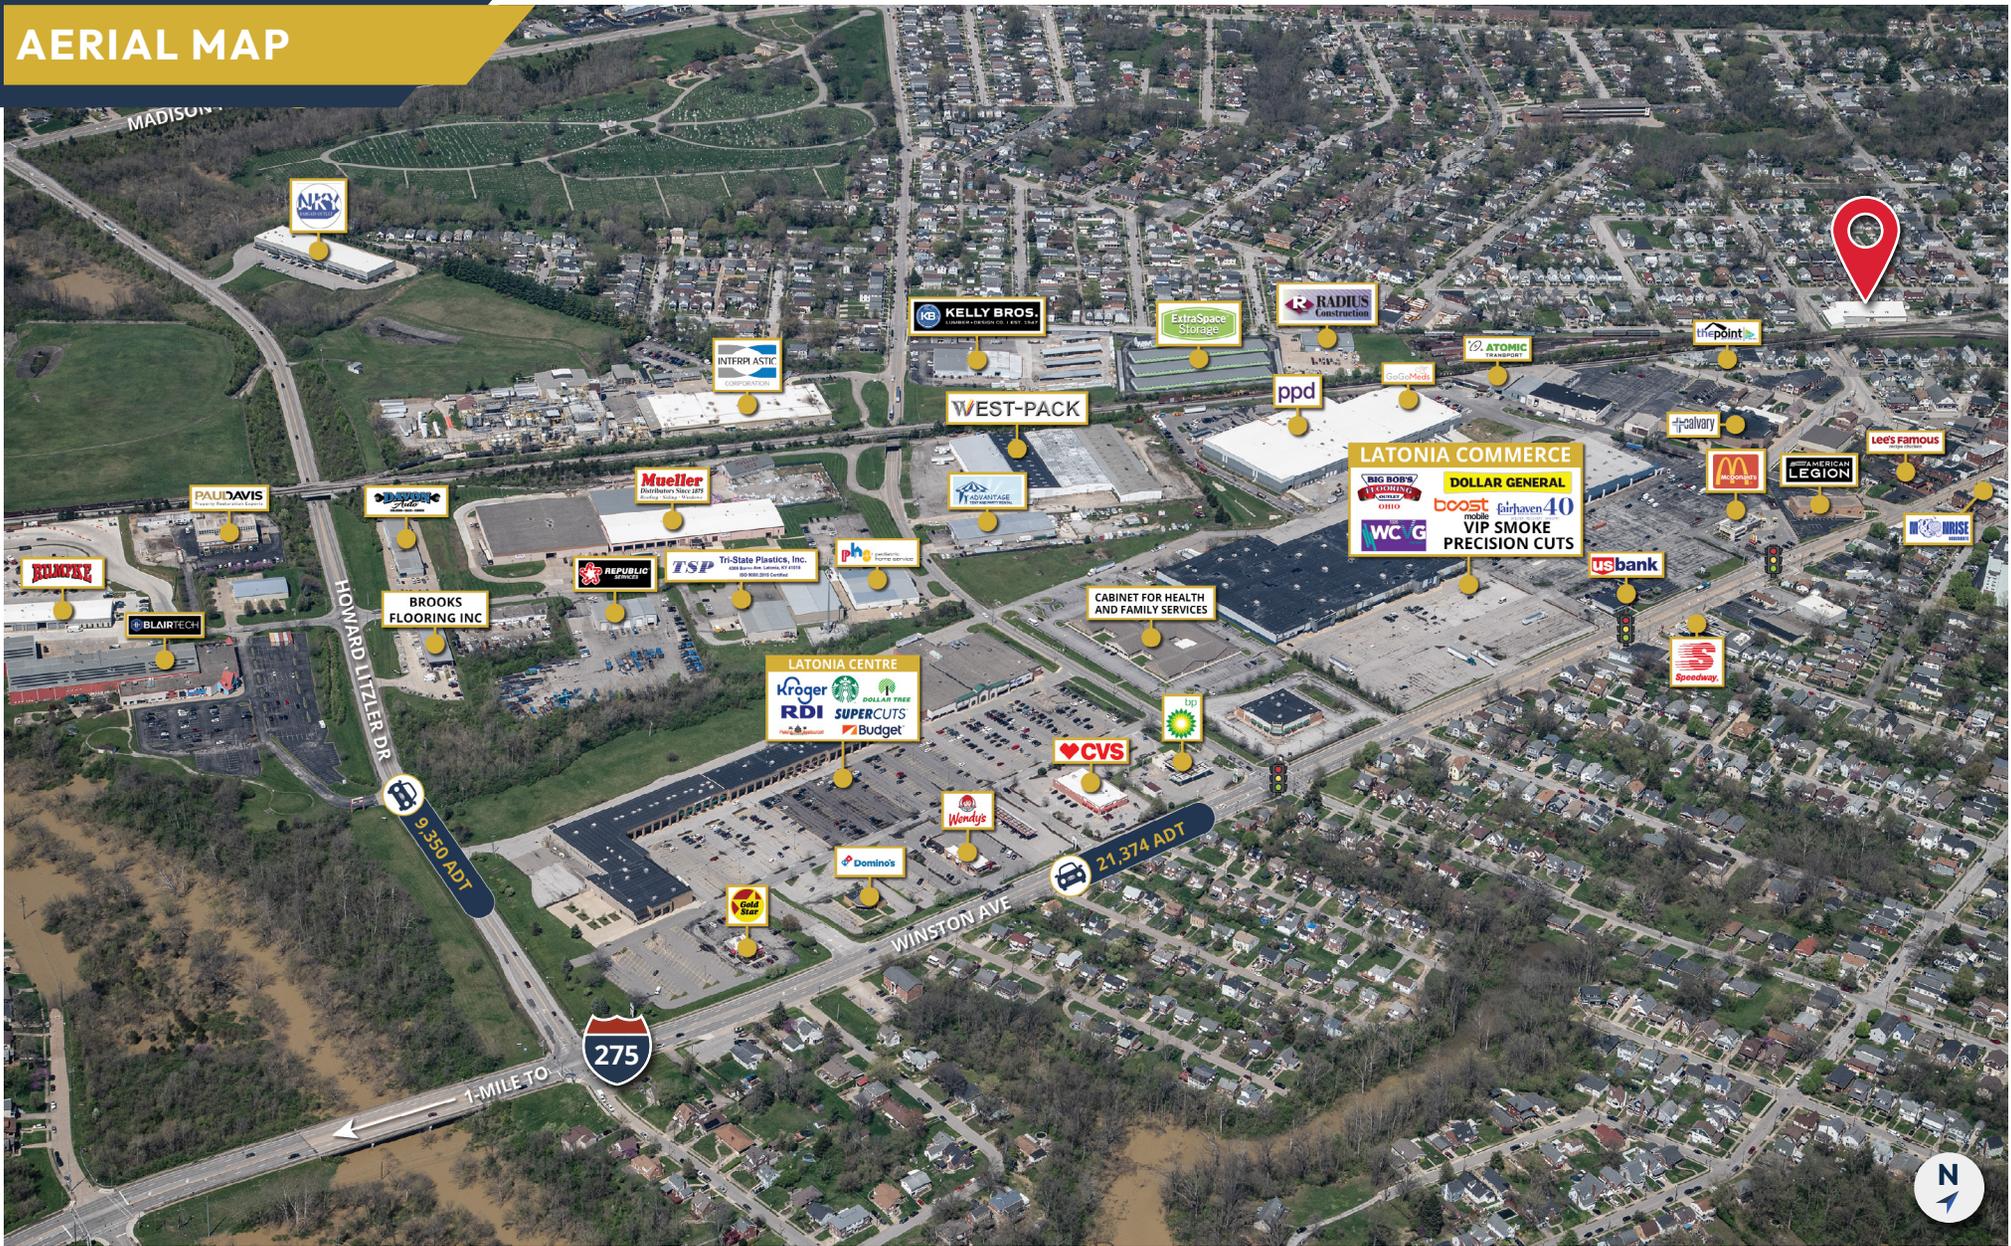

CURÖ • BRKG

ROB BLUNDRED | ROB@CUROBRKG.COM | 513.236.0245

© 2025 CURO BRKG. All rights reserved. No warranty or representation, express or implied, is made to the accuracy or completeness of the information contained herein, and same is submitted subject to errors, omissions, change of price, rental or other conditions, withdrawal without notice, and to any special listing conditions imposed by the property owner(s). As applicable, we make no representation as to the condition of the property (or properties) in question. This information has been obtained from sources believed reliable, but has not been verified for accuracy or completeness. You should conduct a careful, independent investigation of the property and verify all information. Any reliance on this information is solely at your own risk. CURO BRKG and the CURO BRKG logo are service marks of CURO BRKG. All other marks displayed on this document are the property of their respective owners. Photos herein are the property of their respective owners. Use of these images without the express written consent of the owner is prohibited.

AERIAL MAP



CURÖ•BRKG

ROB BLUNDRED | ROB@CUROBRKG.COM | 513.236.0245

© 2025 CURO BRKG. All rights reserved. No warranty or representation, express or implied, is made to the accuracy or completeness of the information contained herein, and same is submitted subject to errors, omissions, change of price, rental or other conditions, withdrawal without notice, and to any special listing conditions imposed by the property owner(s). As applicable, we make no representation as to the condition of the property (or properties) in question. This information has been obtained from sources believed reliable, but has not been verified for accuracy or completeness. You should conduct a careful, independent investigation of the property and verify all information. Any reliance on this information is solely at your own risk. CURO BRKG and the CURO BRKG logo are service marks of CURO BRKG. All other marks displayed on this document are the property of their respective owners. Photos herein are the property of their respective owners. Use of these images without the express written consent of the owner is prohibited.