
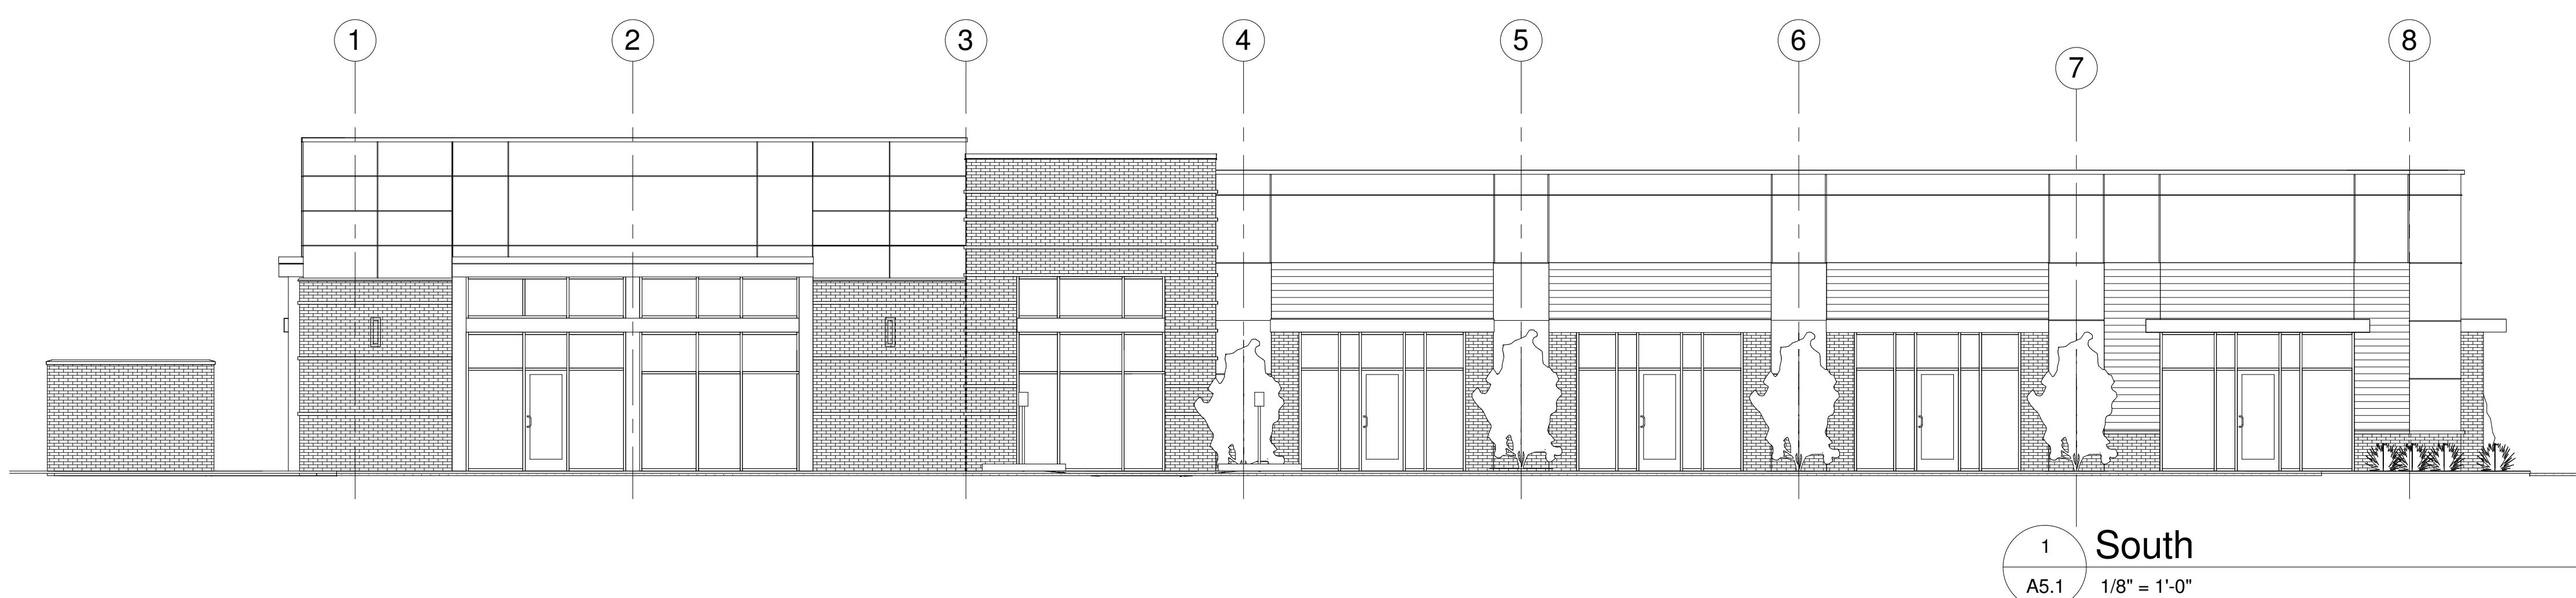
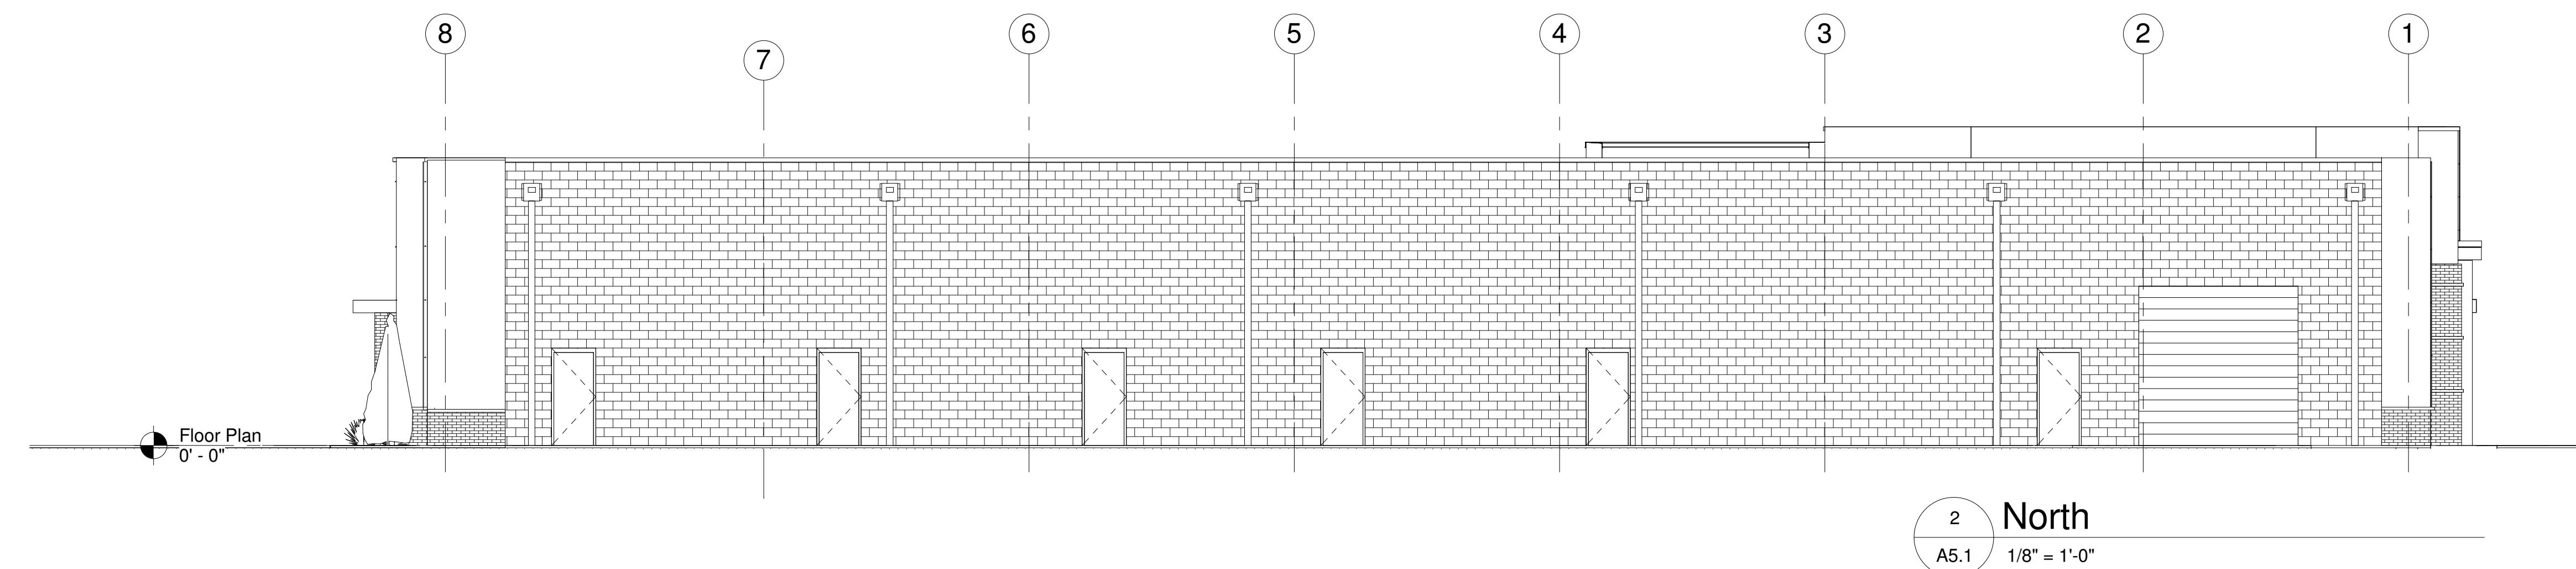
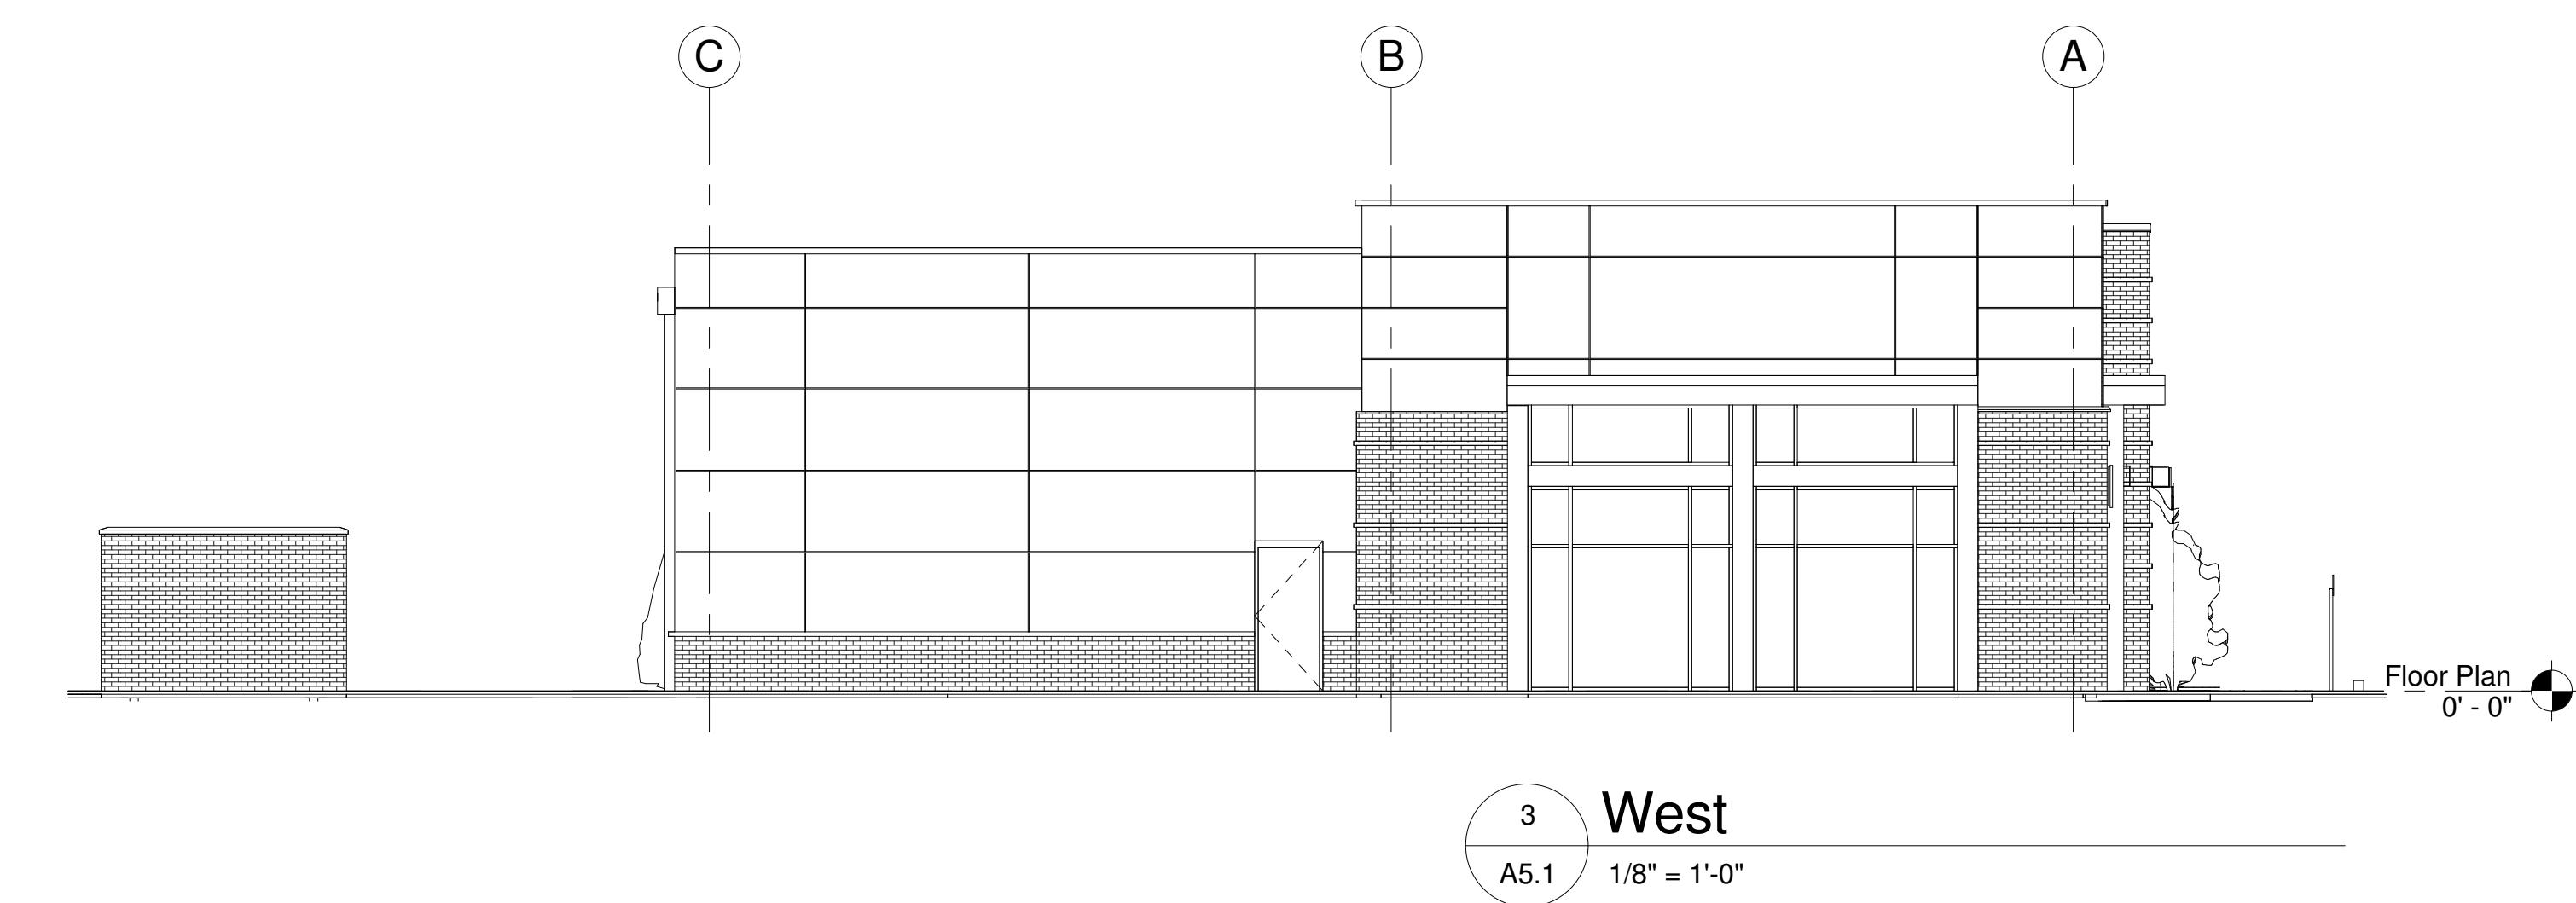


PREVENTIA OFFICE - SHELL BUILDING

2563 NASHVILLE HIGHWAY
COLUMBIA, TN 38401

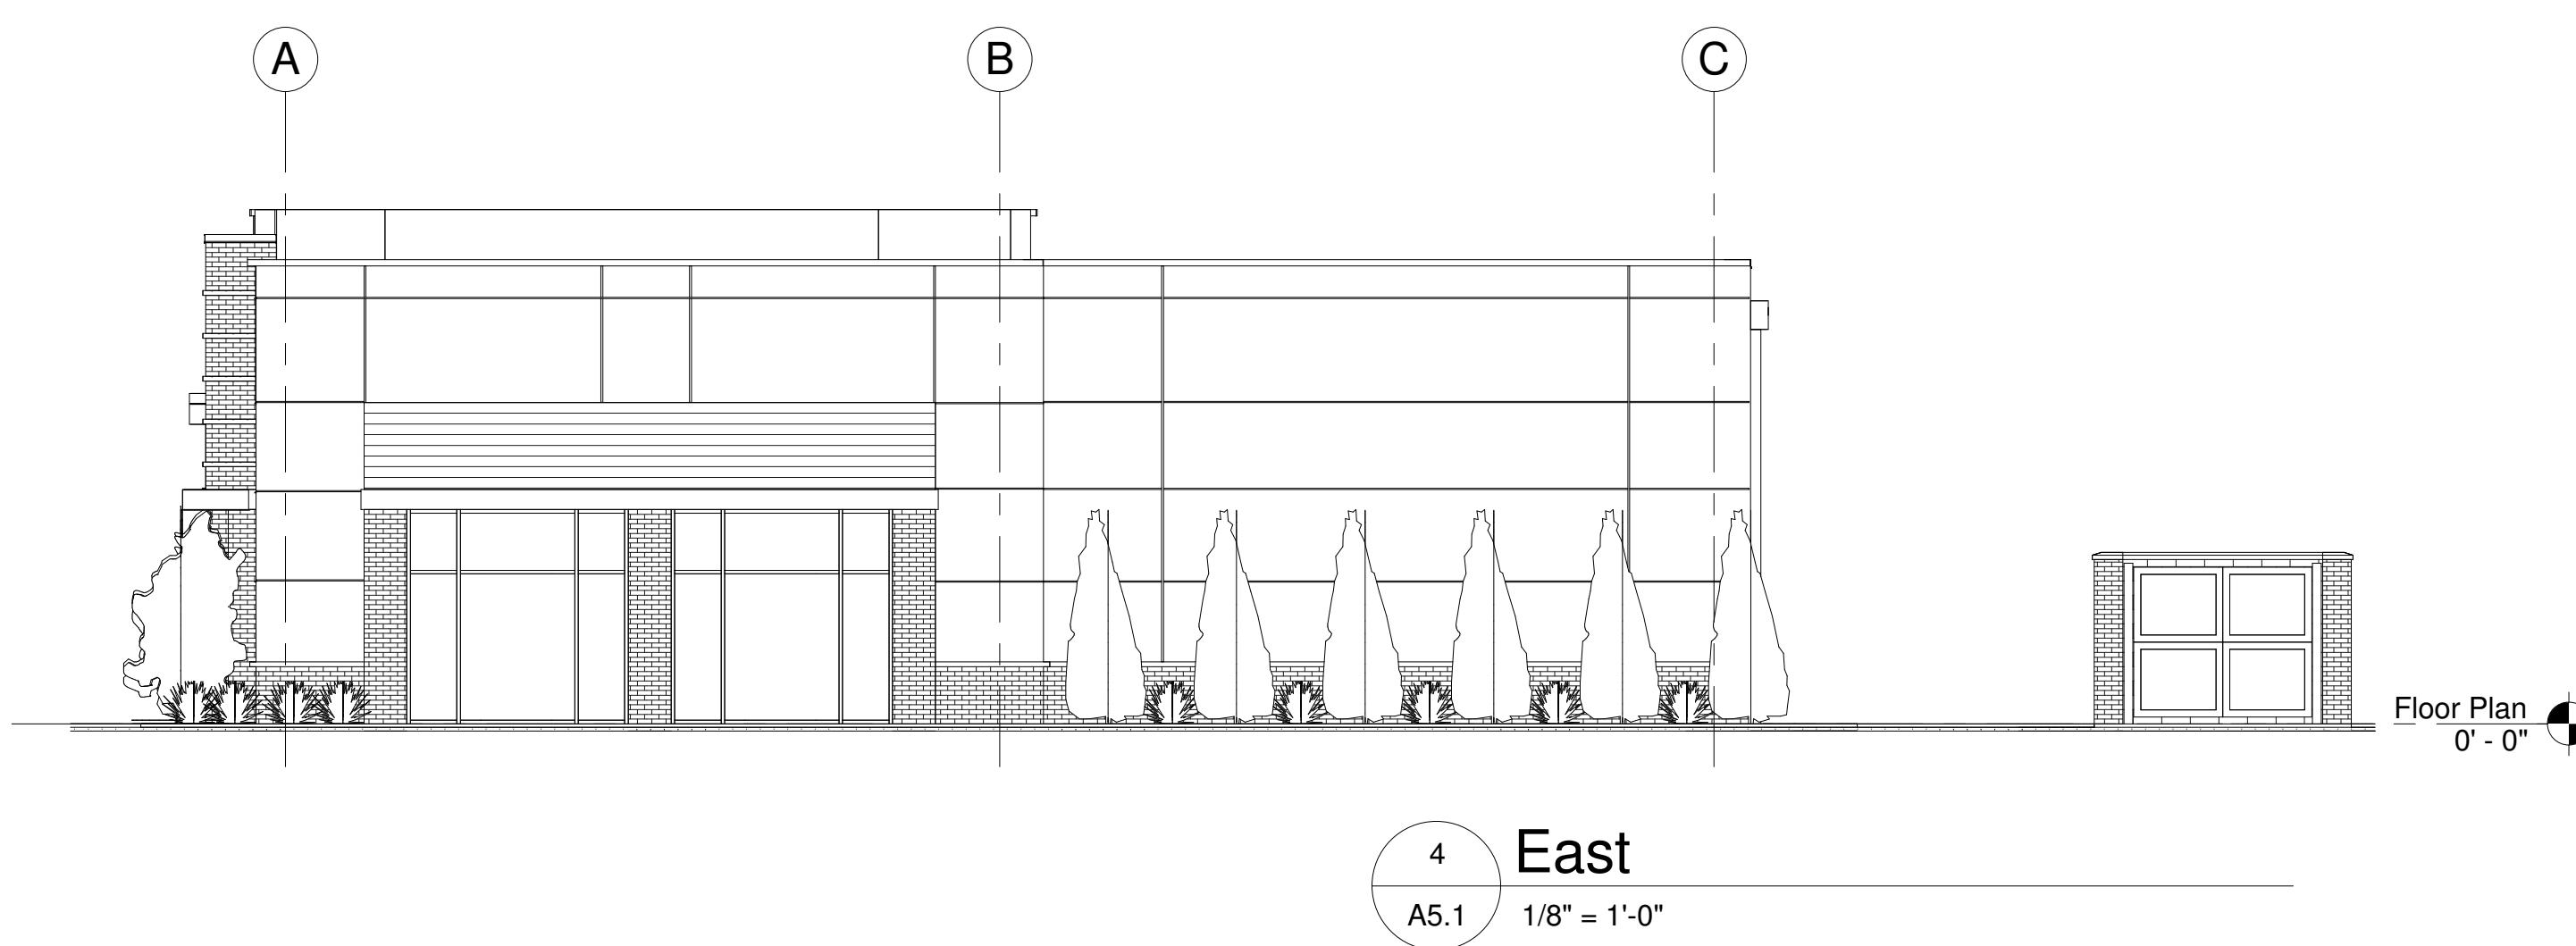

1/11/2018 10:08:07 AM

Scale as shown on sheet when
drawing printed at full size

Checked by Drawn by
Approver Author

Issued-01/11/18

Building
Elevations

SHEET

A5.1