



Bryant Park



Madison Square Park



Empire State Building



Penn Station



Building Lobby

Centrally Located.
Great Transit Access.
NoMad/Murray Hill.

152 Madison Avenue

Northwest Corner of East 32nd Street





Partial 4th Floor - Existing Conditions

ABS Partners Real Estate, as the exclusive agent is pleased to offer the following opportunity for lease:

	Sq. Ftge.	Rent	Possession
Partial 4th Fl	3,885 rsf	Upon Request	Immediate
<ul style="list-style-type: none"> - Furnished corner space fronting Madison Avenue offering direct elevator exposure - Glass-front conference room featuring a mix of cork and blackboard wall finishes, (4) windowed offices - Beautifully appointed wet pantry with chalkboard back-splash and bar-height island seating, IT/storage room, open area 			


- Centrally located between Bryant Park and Madison Square Park

- Accessible via **B D F M 4 5 6 7 N Q R W S** subways and Penn Station transportation hub's **1 2 3 A C E**  

- Art deco detailed building, attended lobby and 24/7 access

PARTIAL 4TH FL - 3,885 RSF
EXISTING CONDITIONS

[Click to View Virtual Tour](#)

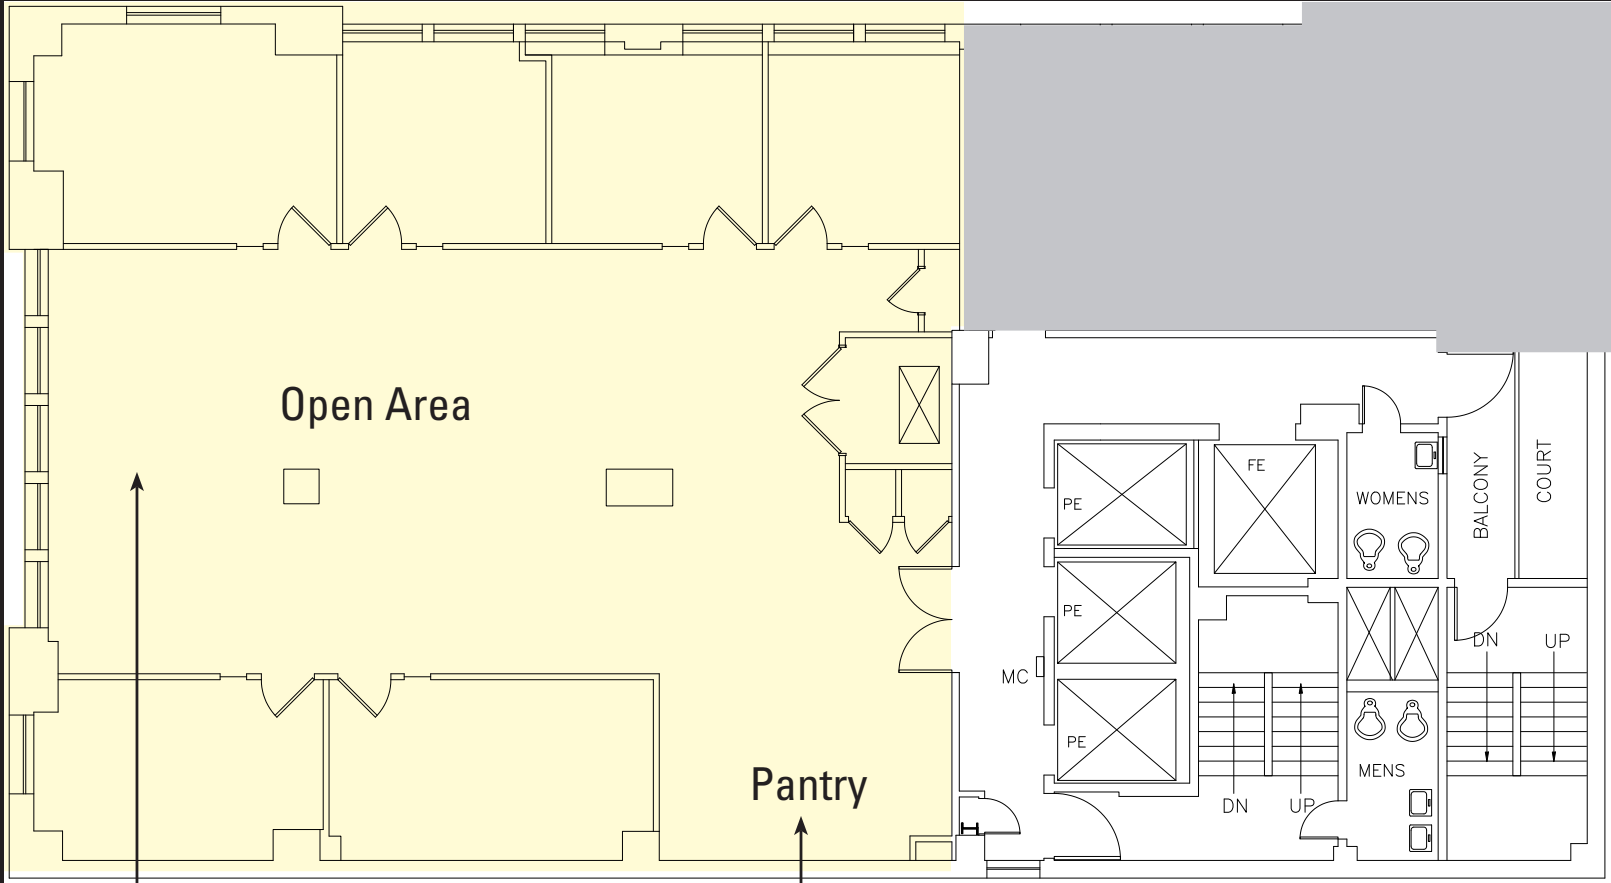

(for descriptive purposes only; not to scale.)

PARTIAL 4TH FL - 3,885 RSF
EXISTING CONDITIONS





For further information and/or inspection,
please contact:

Andy Udis

Licensed Real Estate Broker
212.400.6086
audis@absre.com

Ian Weiss

Licensed Associate Real Estate Broker
212.400.9529
iweiss@absre.com

