


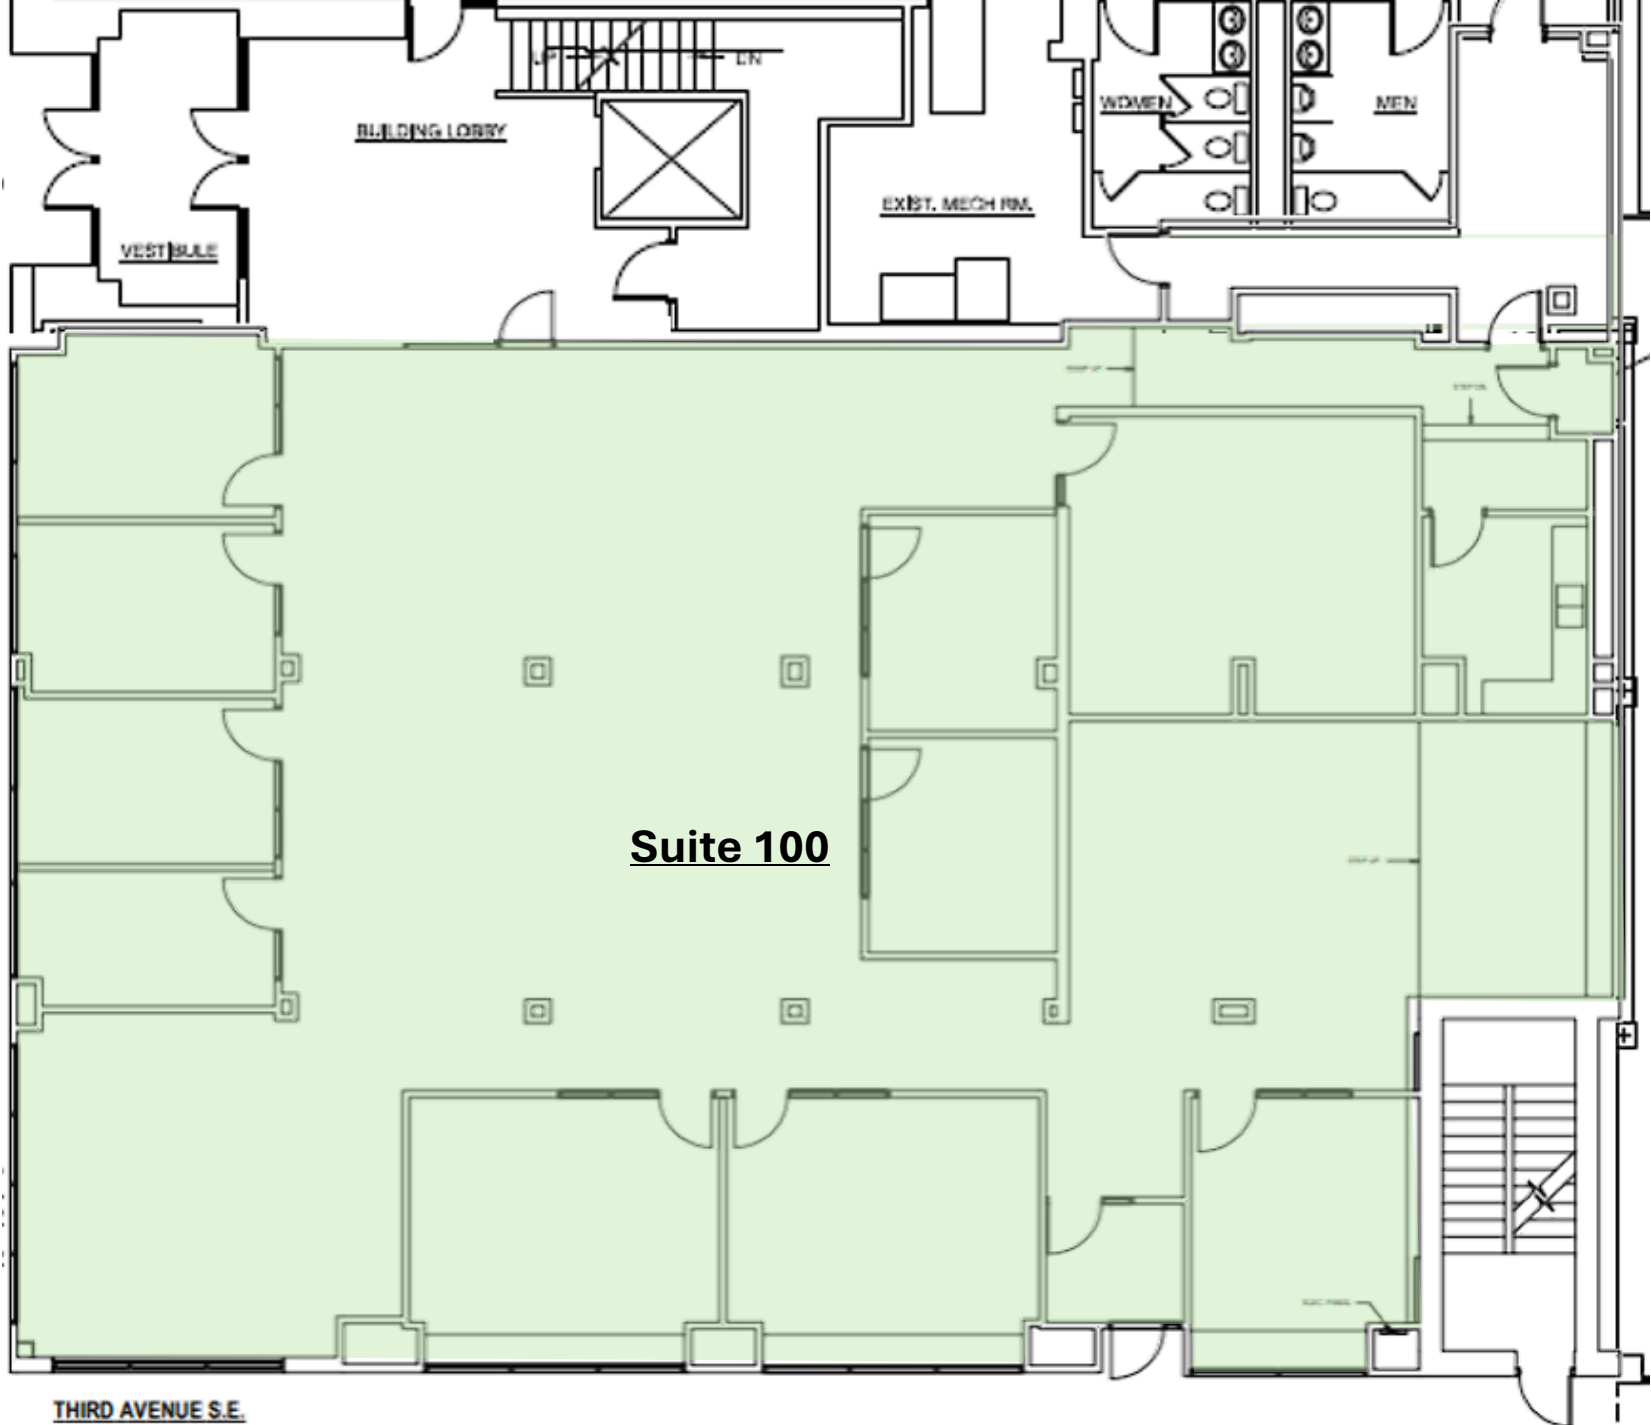

BUILDING LOBBY

VEST BULB

EXIST. MECH RM.

WOMEN

MEN

Suite 100

THIRD AVENUE S.E.