



900 N. San Antonio Rd, Los Altos, CA

Small Office Space for Lease



Property Highlights

- Suite 100 - ±950 sf
- Suite 215 - ±183 sf
- Medical uses allowed
- Close to amenities
- Property has two parking lots
- Asking rate \$4.75 Full Service

Brian Mason, SIOR | Founder & Principal | 1-408-472-9498 | brian@ebmasoncre.com | Lic. 01229363



900 N. San Antonio Rd, Los Altos, CA

Small Office Space for Lease

Site Plan




Brian Mason, SIOR | Founder & Principal | 1-408-472-9498 | brian@ebmasoncre.com | Lic. 01229363



900 N. San Antonio Rd, Los Altos, CA

Small Office Space for Lease

First Floor

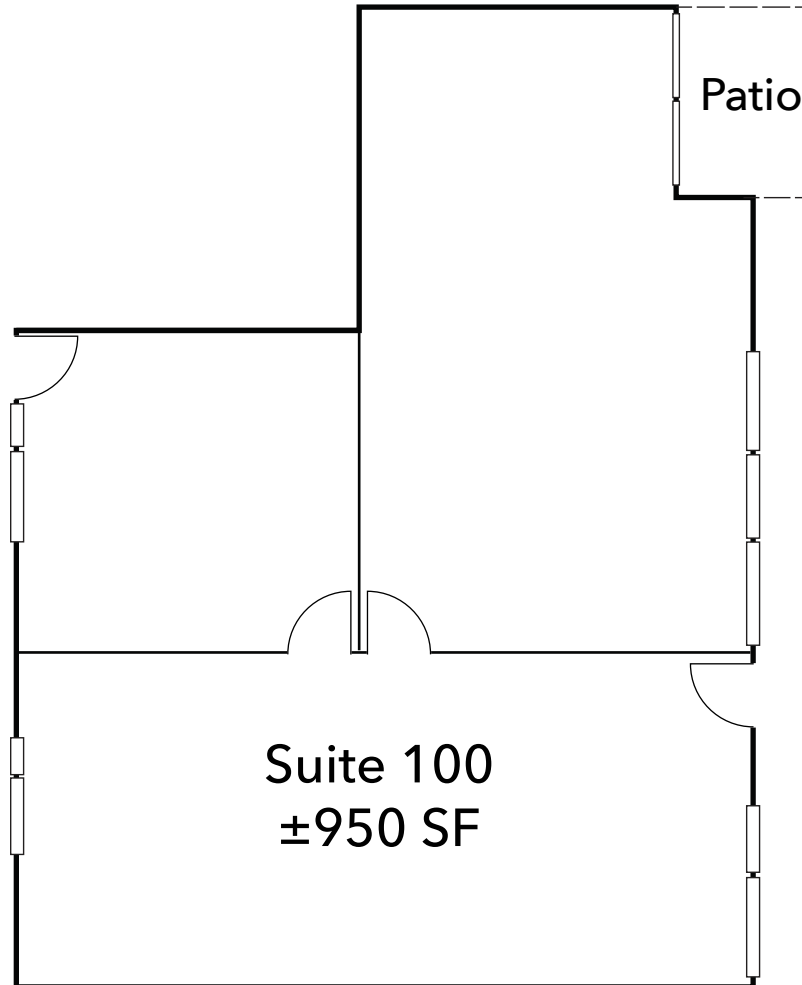

Drawing not exact/not to scale


Brian Mason, SIOR | Founder & Principal | 1-408-472-9498 | brian@ebmasoncre.com | Lic. 01229363



900 N. San Antonio Rd, Los Altos, CA

Small Office Space for Lease

Second Floor

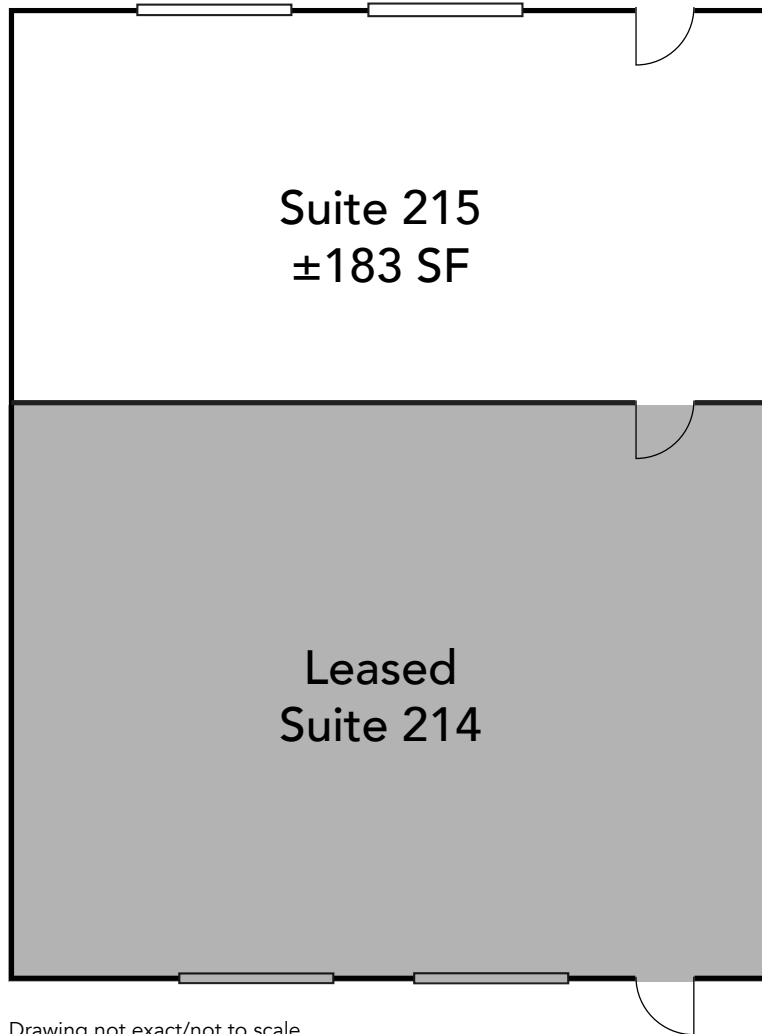


Drawing not exact/not to scale

Brian Mason, SIOR | Founder & Principal | 1-408-472-9498 | brian@ebmasoncre.com | Lic. 01229363



900 N. San Antonio Rd, Los Altos, CA

Small Office Space for Lease

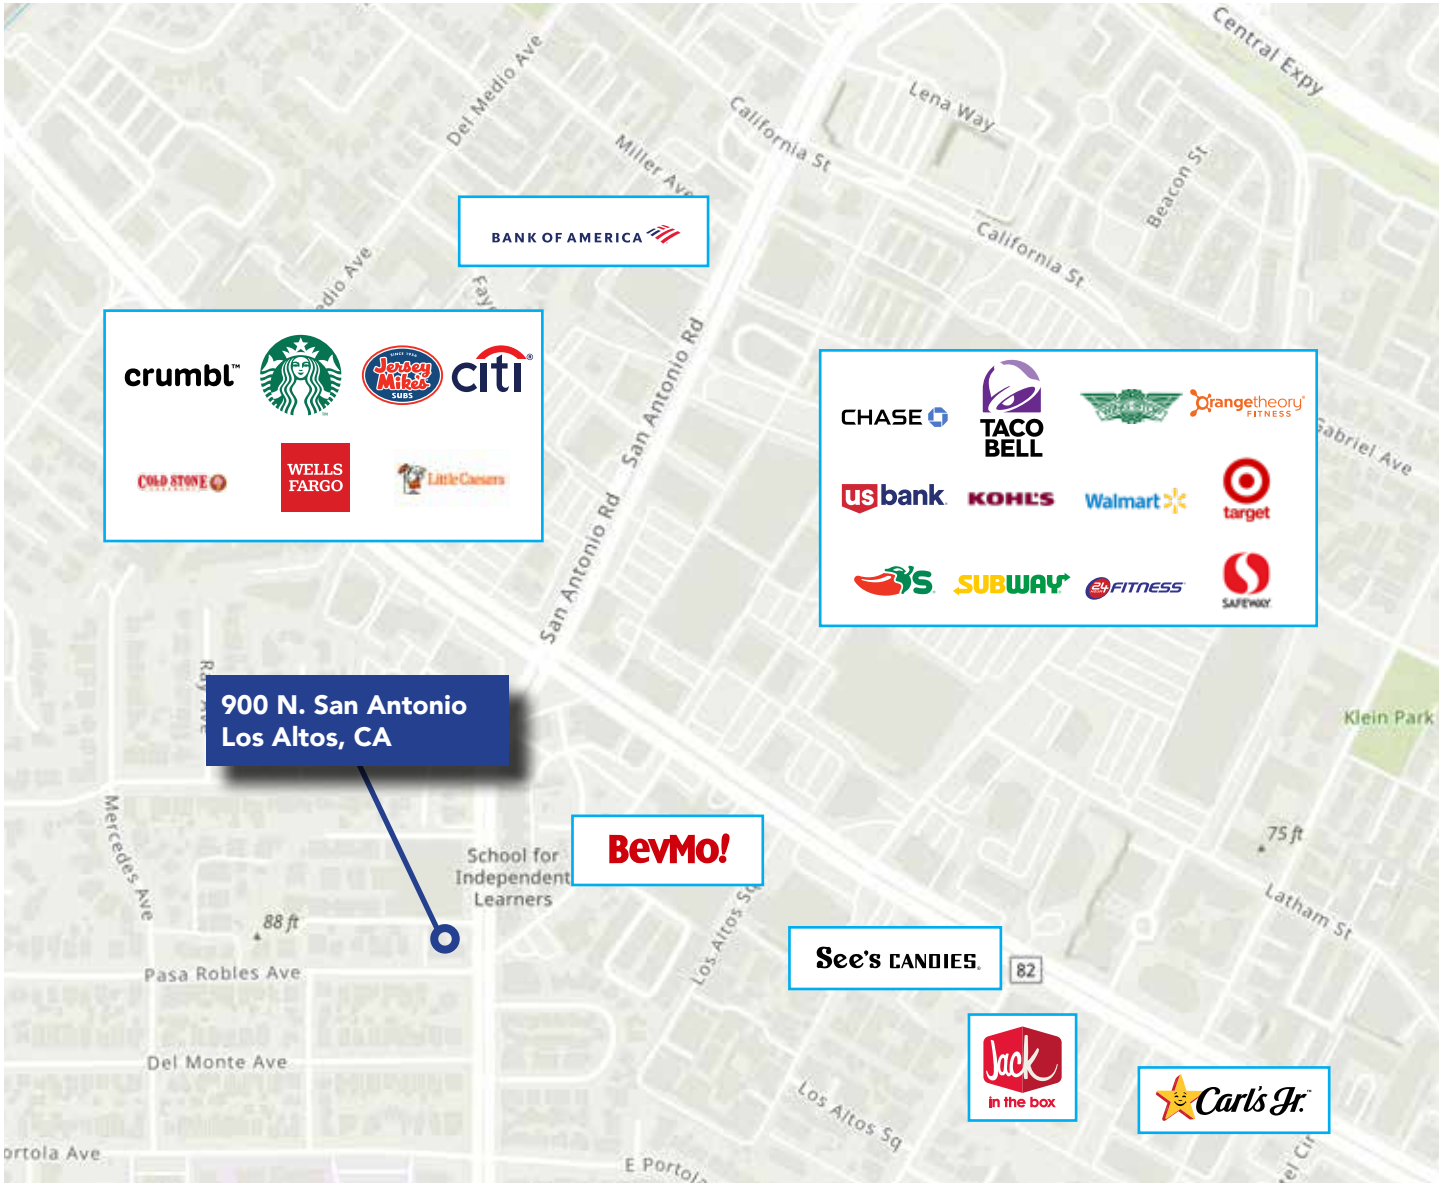

Brian Mason, SIOR | Founder & Principal | 1-408-472-9498 | brian@ebmasoncre.com | Lic. 01229363