
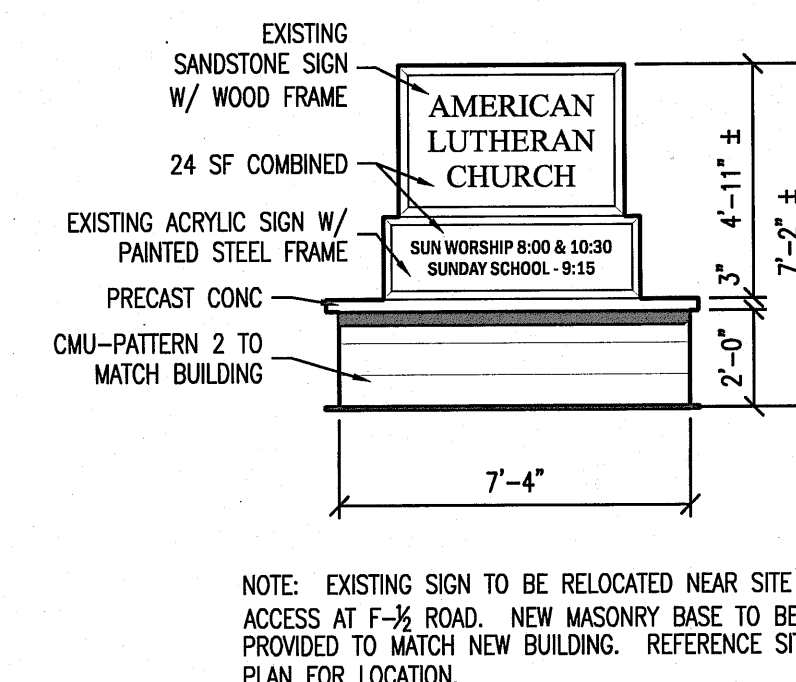
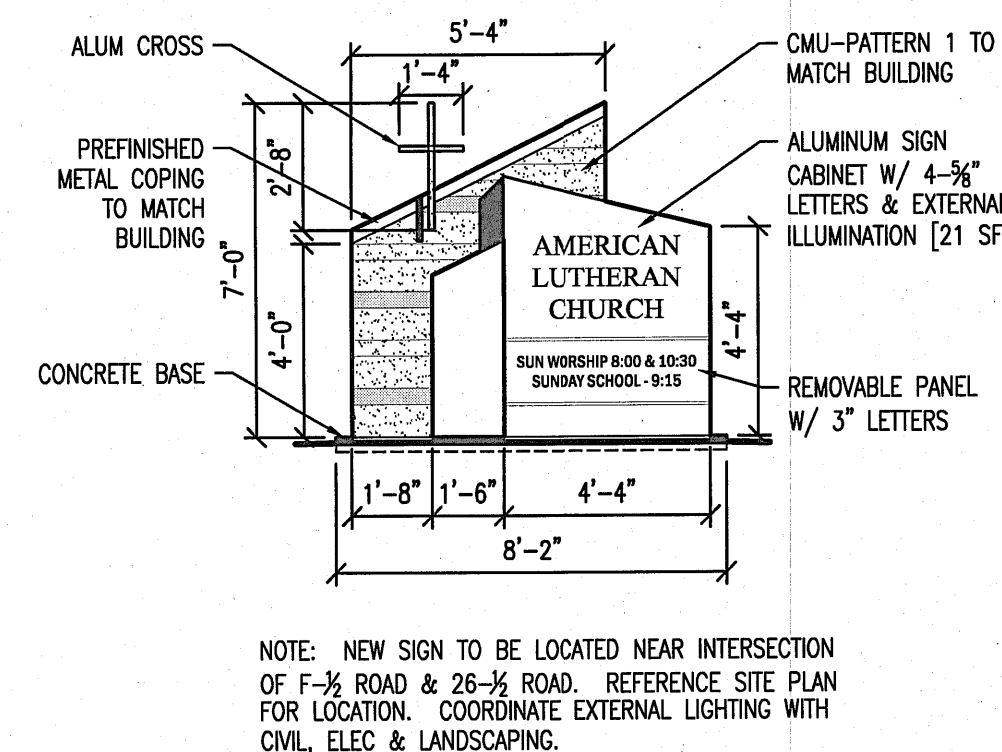
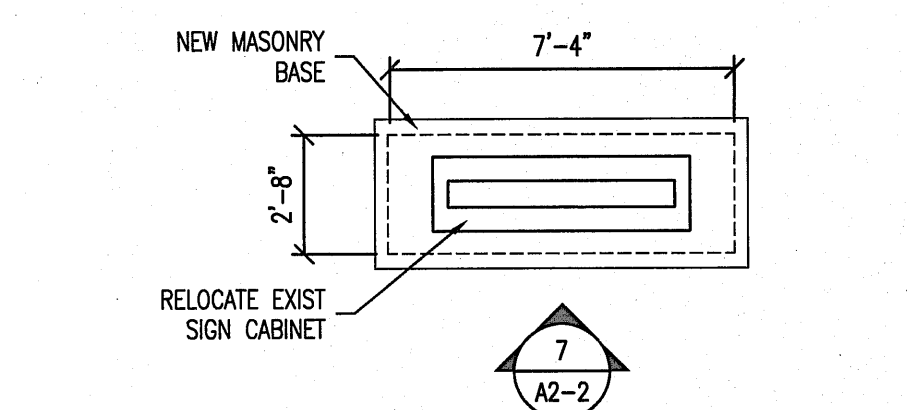
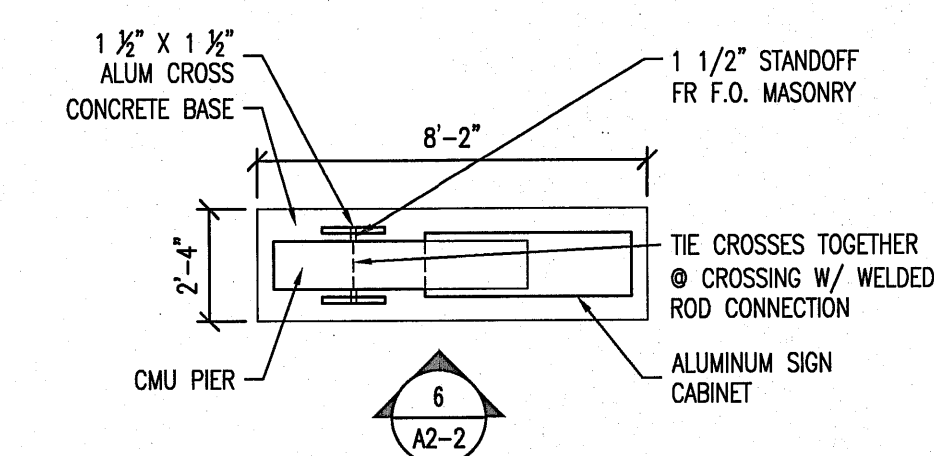
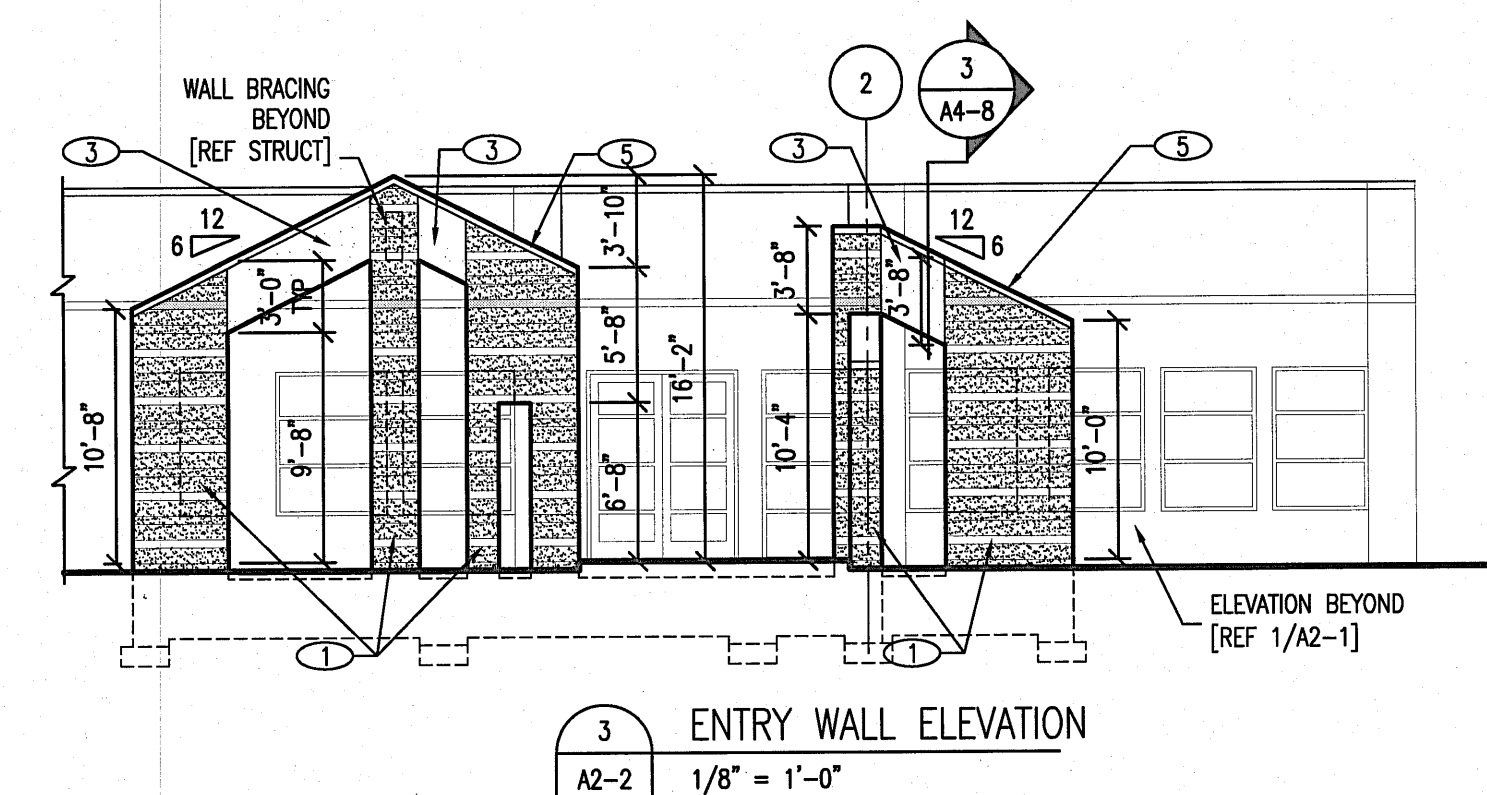
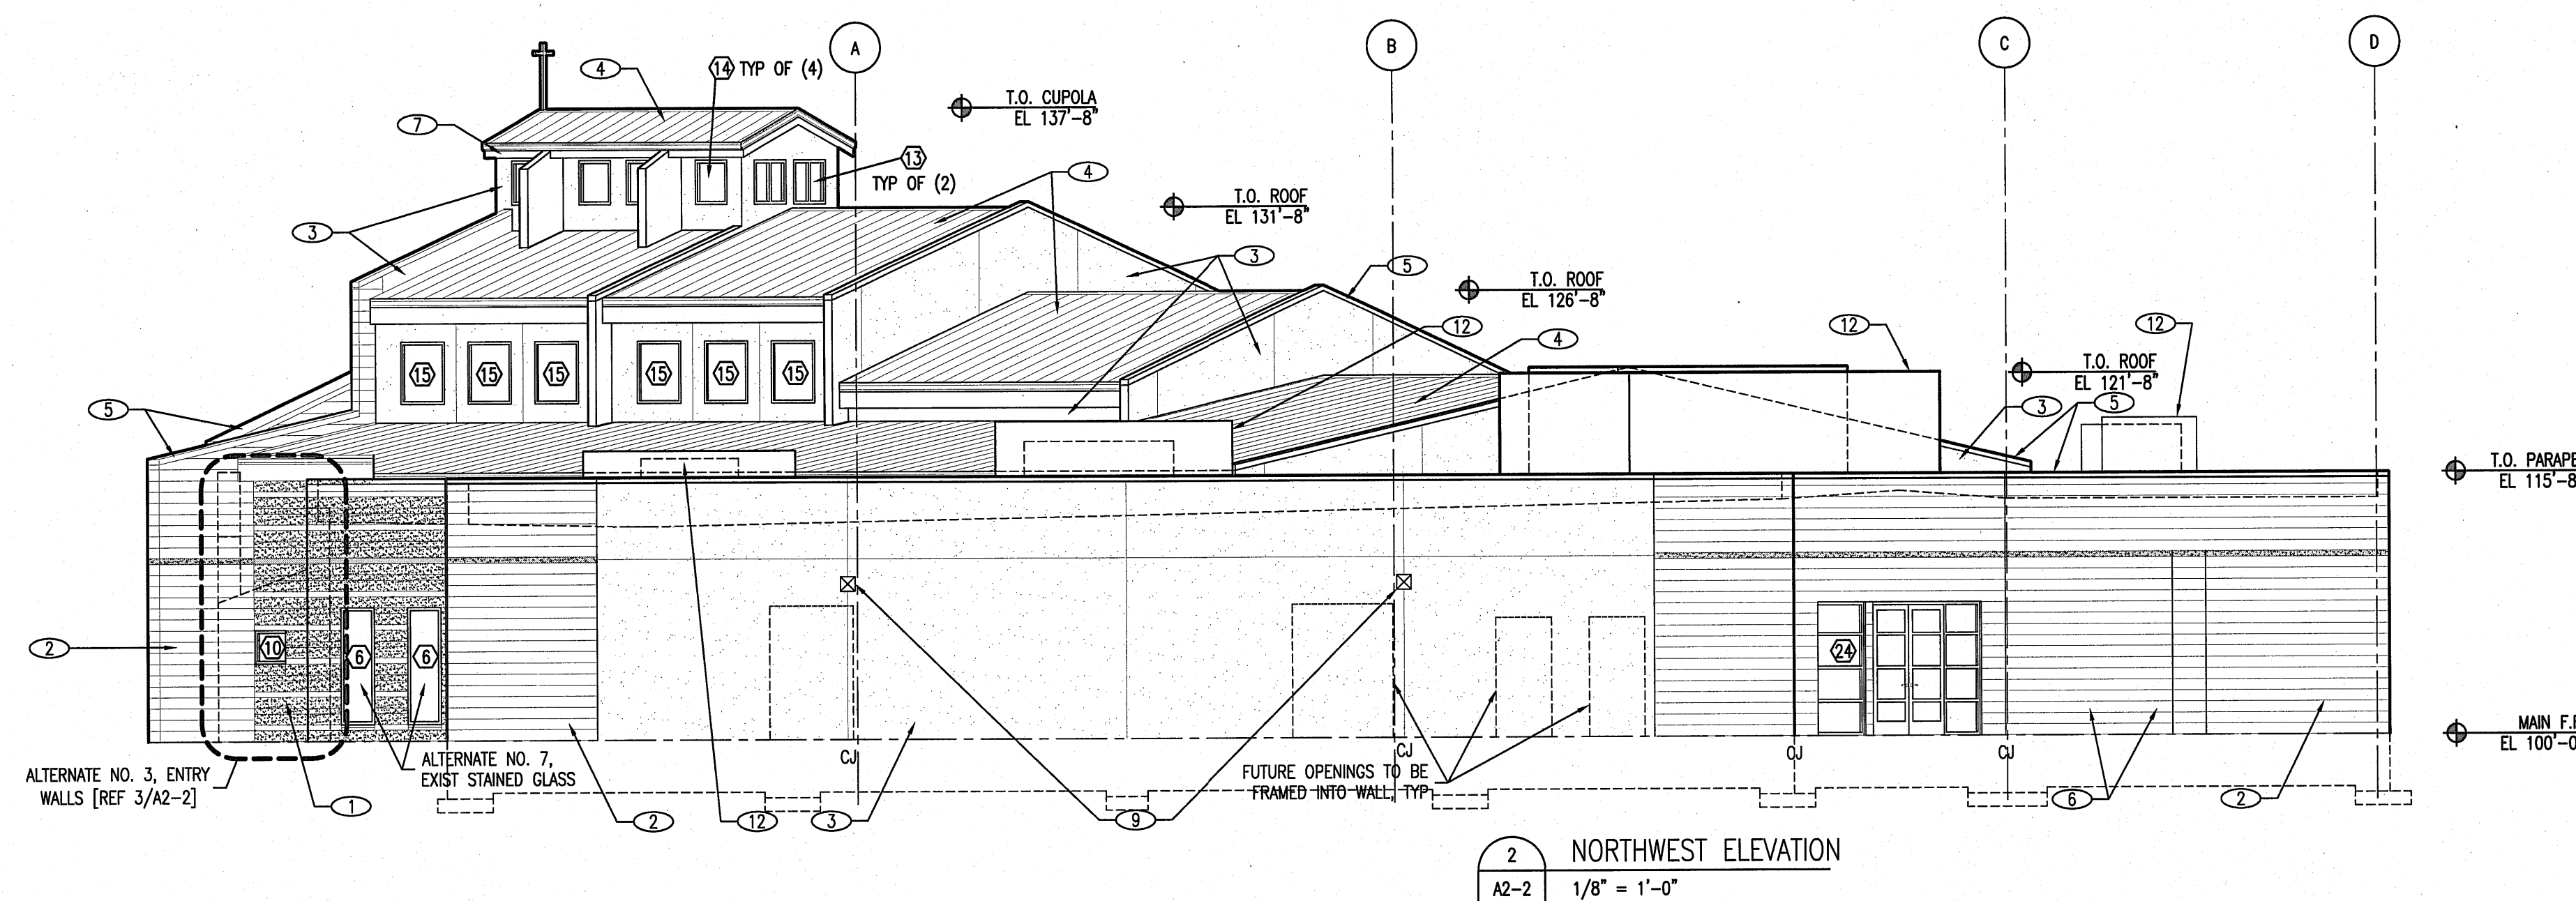


# KEYNOTES

- 1 CONCRETE MASONRY UNITS - PATTERN 1 [REF. 4/A2-1]
- 2 CONCRETE MASONRY UNITS - PATTERN 2 [REF. 4/A2-1]
- 3 STUCCO - COLOR: EL RAY 1566 'POTTERY'
- 4 STANDING SEAM METAL ROOFING [MECHANICALLY SEALED] - COLOR: RIGID BUILDING SYSTEMS 432A4778 'SLATE GRAY'
- 5 PREFINISHED METAL COPING TO MATCH METAL ROOFING
- 6 CMU CHAMFERED SILL BLOCK
- 7 PREFINISHED METAL FASCIA
- 8 WALL MOUNTED LIGHT FIXTURE [REF ELEC]. MOUNT C.L. FIXTURE @ EL 113'-4"
- 9 WALL MOUNTED LIGHT FIXTURE [REF ELEC]. MOUNT C.L. FIXTURE @ EL 109'-4"
- 10 PREFINISHED METAL DOWNSPOUT
- 11 ALUM CROSS/ GROUNDED LIGHTNING ROD [REF SPECS]
- 12 RTU SCREEN. CONTRACTOR SHALL COORDINATE RTU HEIGHTS W/ SCREEN SYSTEM HEIGHT

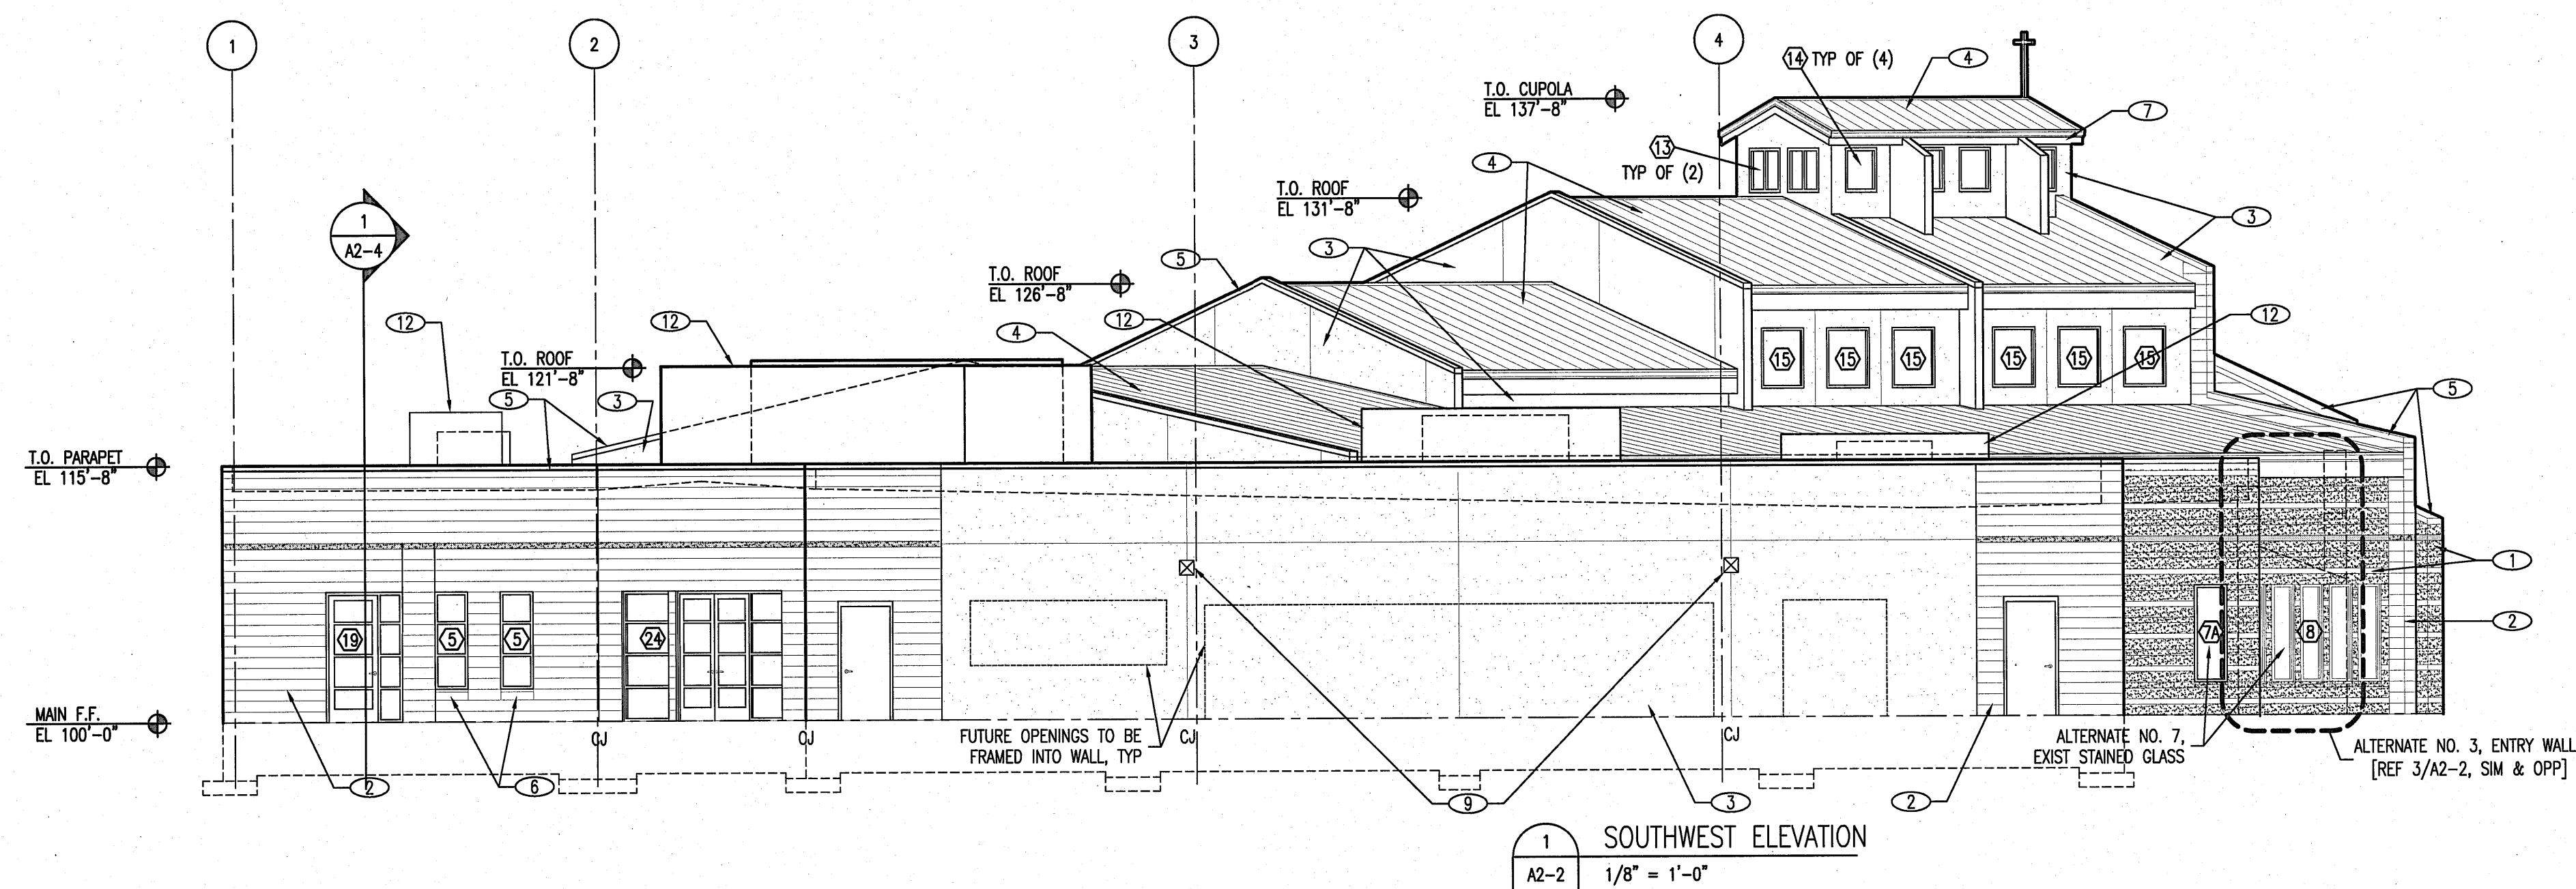

AMERICAN  
LUTHERAN  
CHURCH

631 26-1/2 ROAD  
GRAND JUNCTION  
COLORADO

EXTERIOR  
ELEVATIONS

FOR CONSTRUCTION

REVISIONS DATE:

Date: 08/23/06

Project #: 0411

Drawn by: JAS/JBS

Sheet #:

A2-2