


TOTAL AREA TO OUTSIDE OF WALLS = $\pm 19,200$ S.F.

DENTAL AREA = $\pm 2,325$ S.F.

DR. YASSIN AREA = $\pm 2,980$ S.F.

FUT. SPACE = $\pm 2,600$ S.F.

COMMON AREA = $\pm 1,295$ S.F. INCLUDES RESTROOMS, CORR., STAIRS ETC.

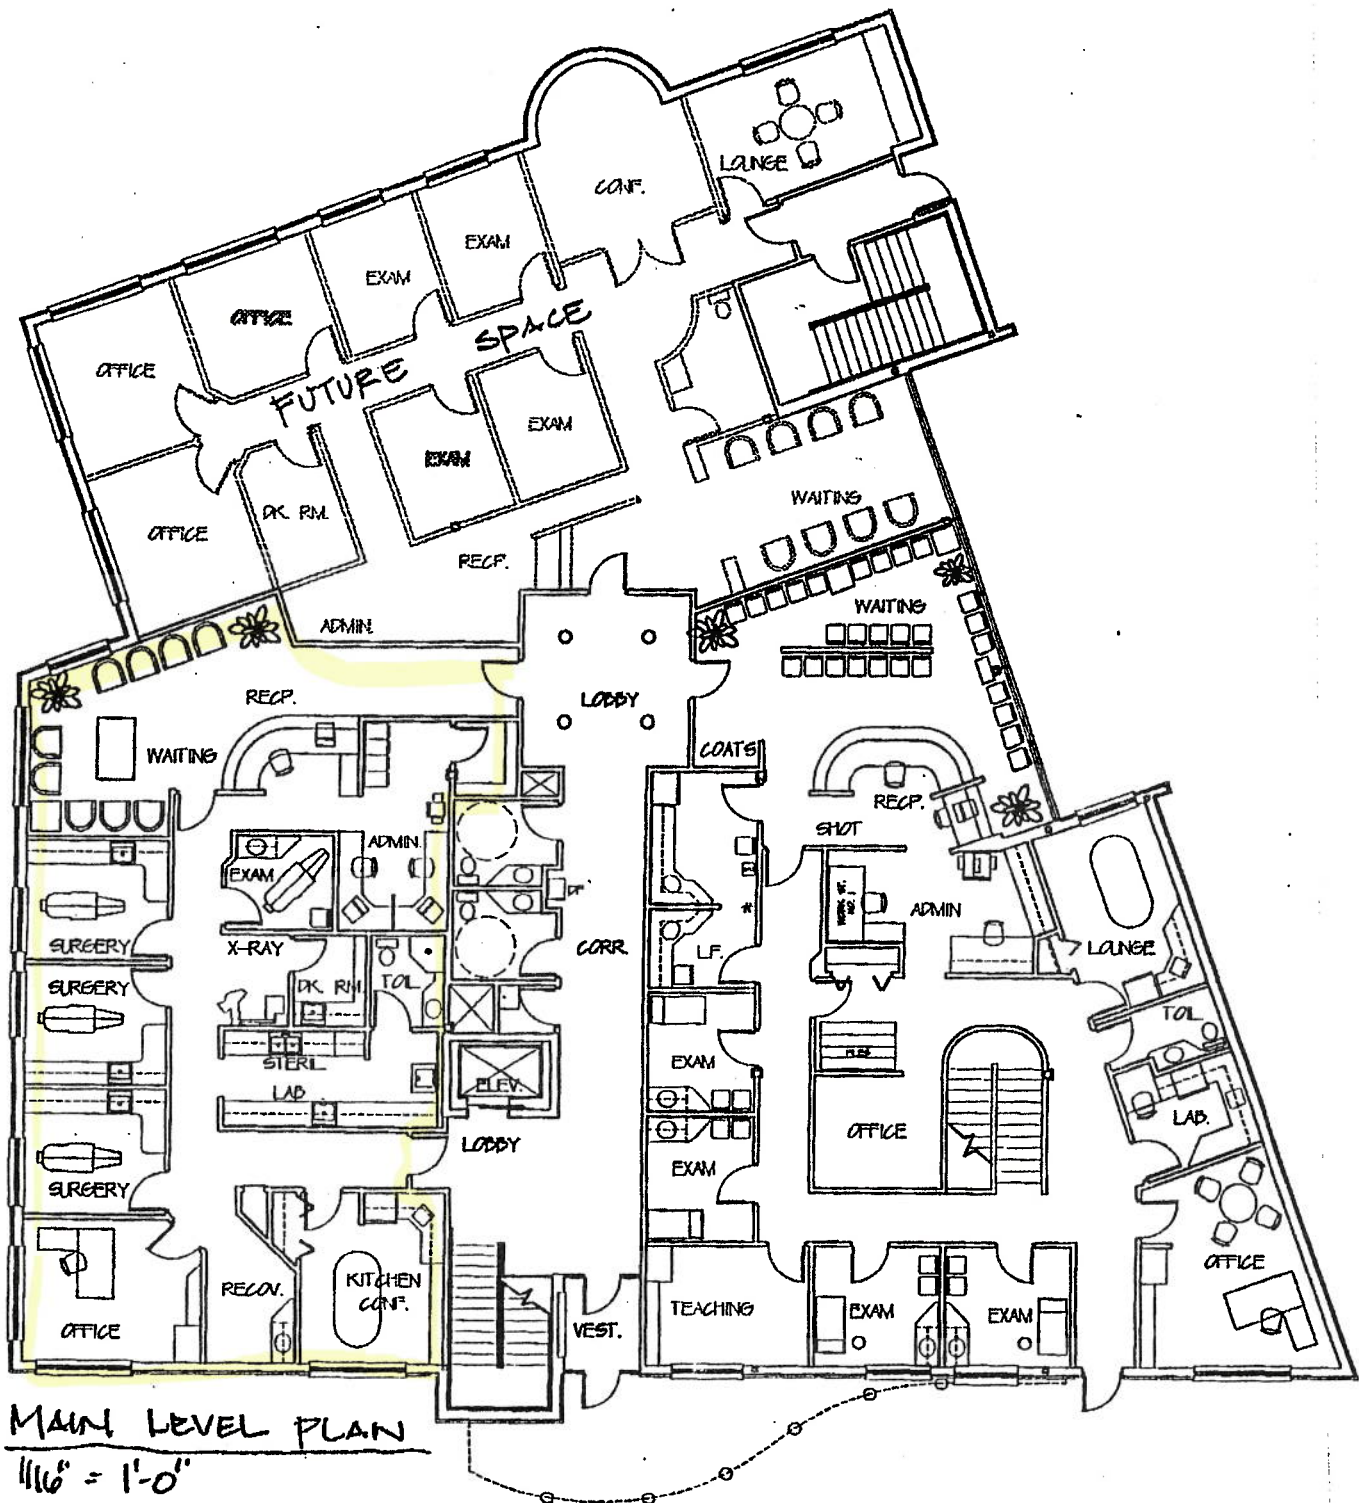

* TOTAL AREA TO OUTSIDE OF WALLS = $\pm 9,200$ S.F.


AREA "A" = $\pm 1,890$ S.F.

AREA "B" = $\pm 1,650$ S.F.

AREA "C" = $\pm 2,610$ S.F.

DR. YASSIN = $\pm 1,080$ S.F.

COMMON AREA = $\pm 1,970$ S.F.

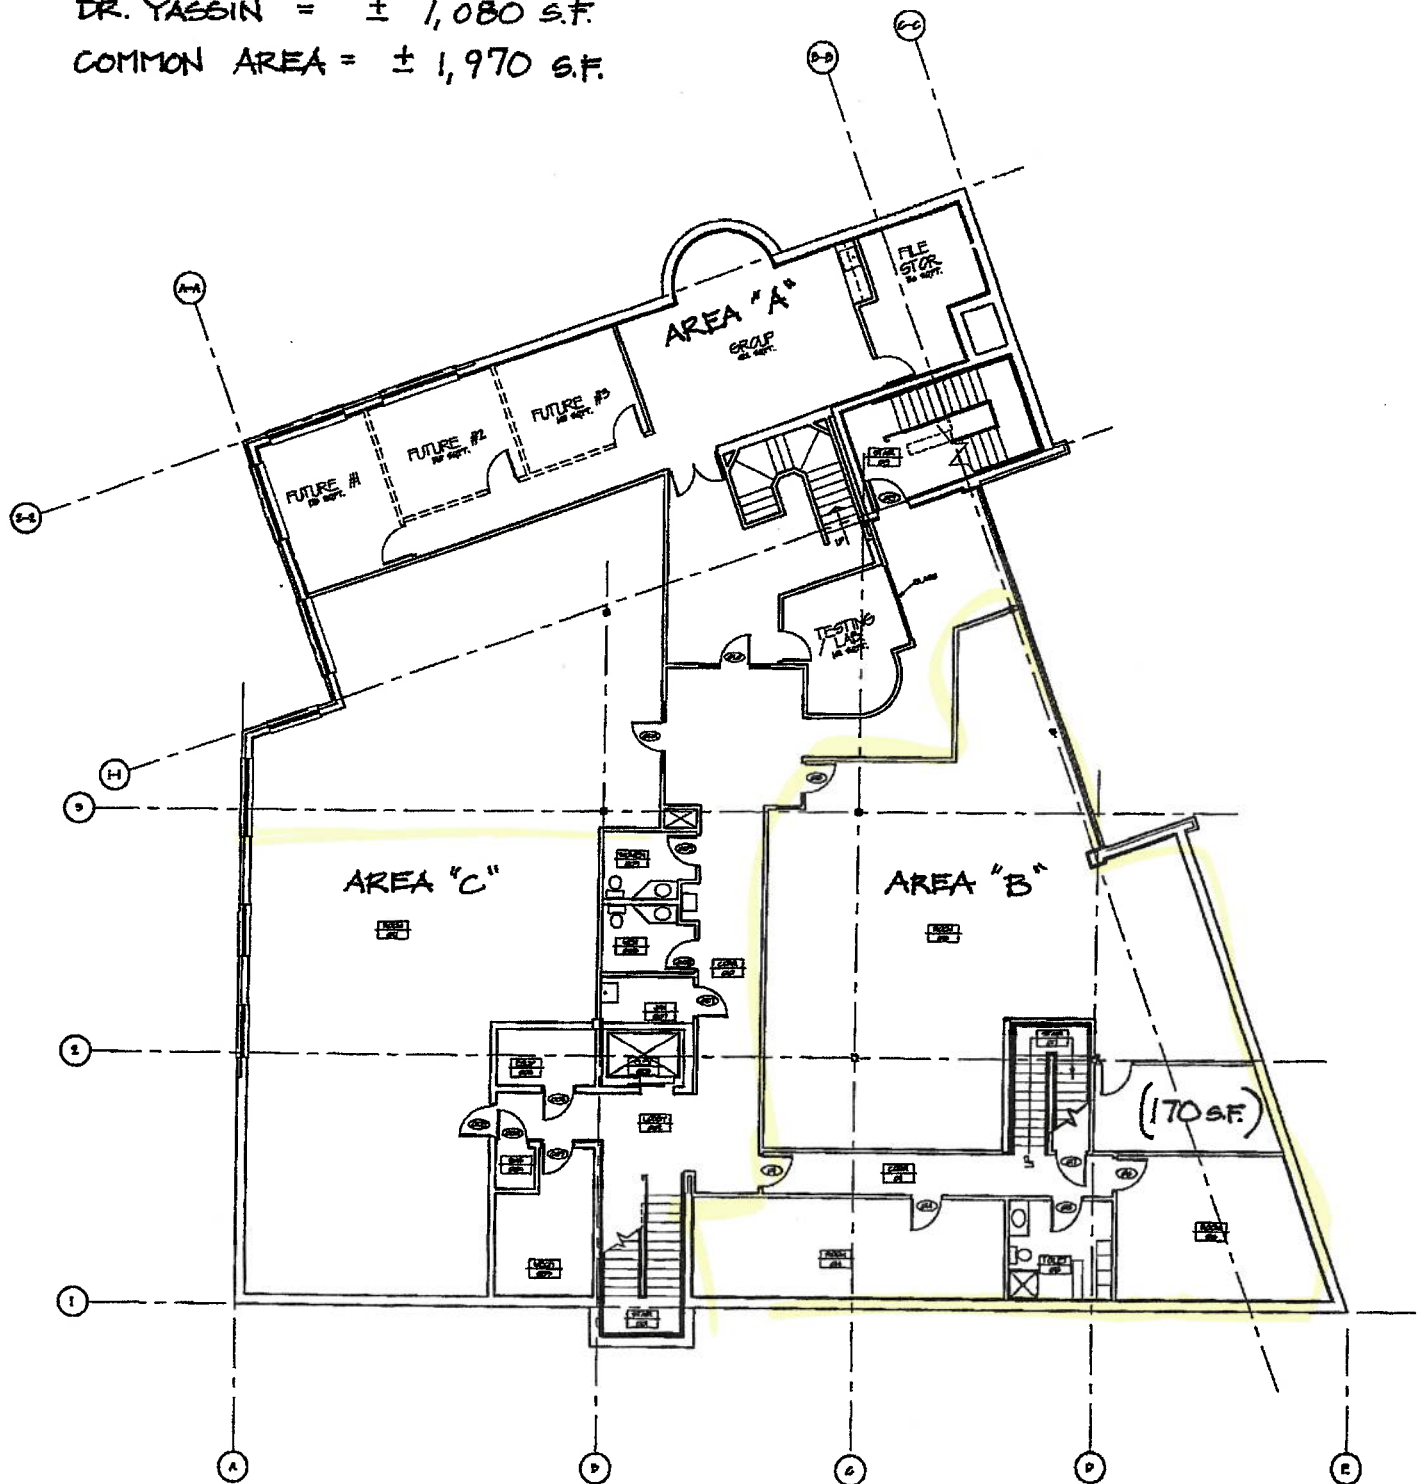

BASEMENT FLOOR PLAN

1/8" = 1'

