




INNOVATIVE
DRAFTING &
DESIGN SERVICES
- CONSULTING
- REScheck
CELL. 867-7757

909 BUSINESS PARK DR.
MISSION, TX

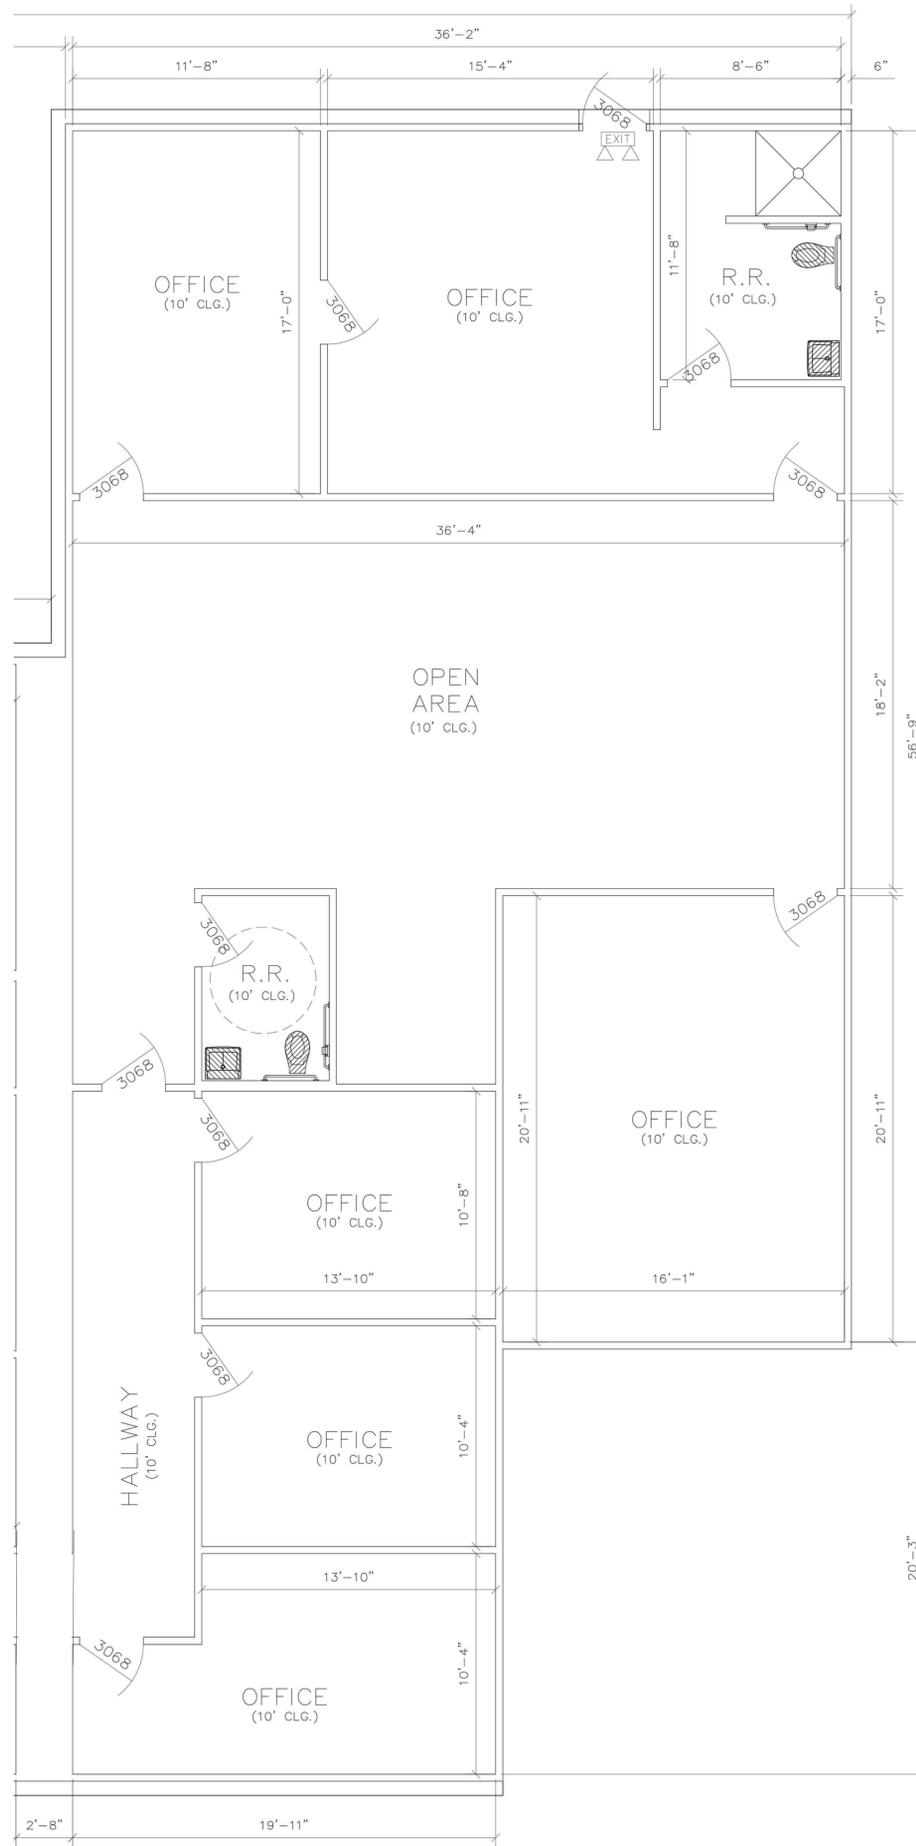

SUITE 6

PROJECT NO.	005031
DRAWN BY	JOSUE BARROSO
DATE	7.03.2025
BUILDER	

SHEET NUMBER