

4111 Pestana Place

Fremont, California




Property Highlights

- + ±7,200 SF Metal Building
- + ±5,000 SF of Fenced and Paved Yard
- + Two (2) Grade Level Doors
- + \$1.75 Gross per SF per Month
- + Available June 1, 2025
- + ±0.8 Miles to I-880 via Fremont Blvd
- + ±1.2 Miles to Warm Springs BART Station

Floor Plan

Not to Scale

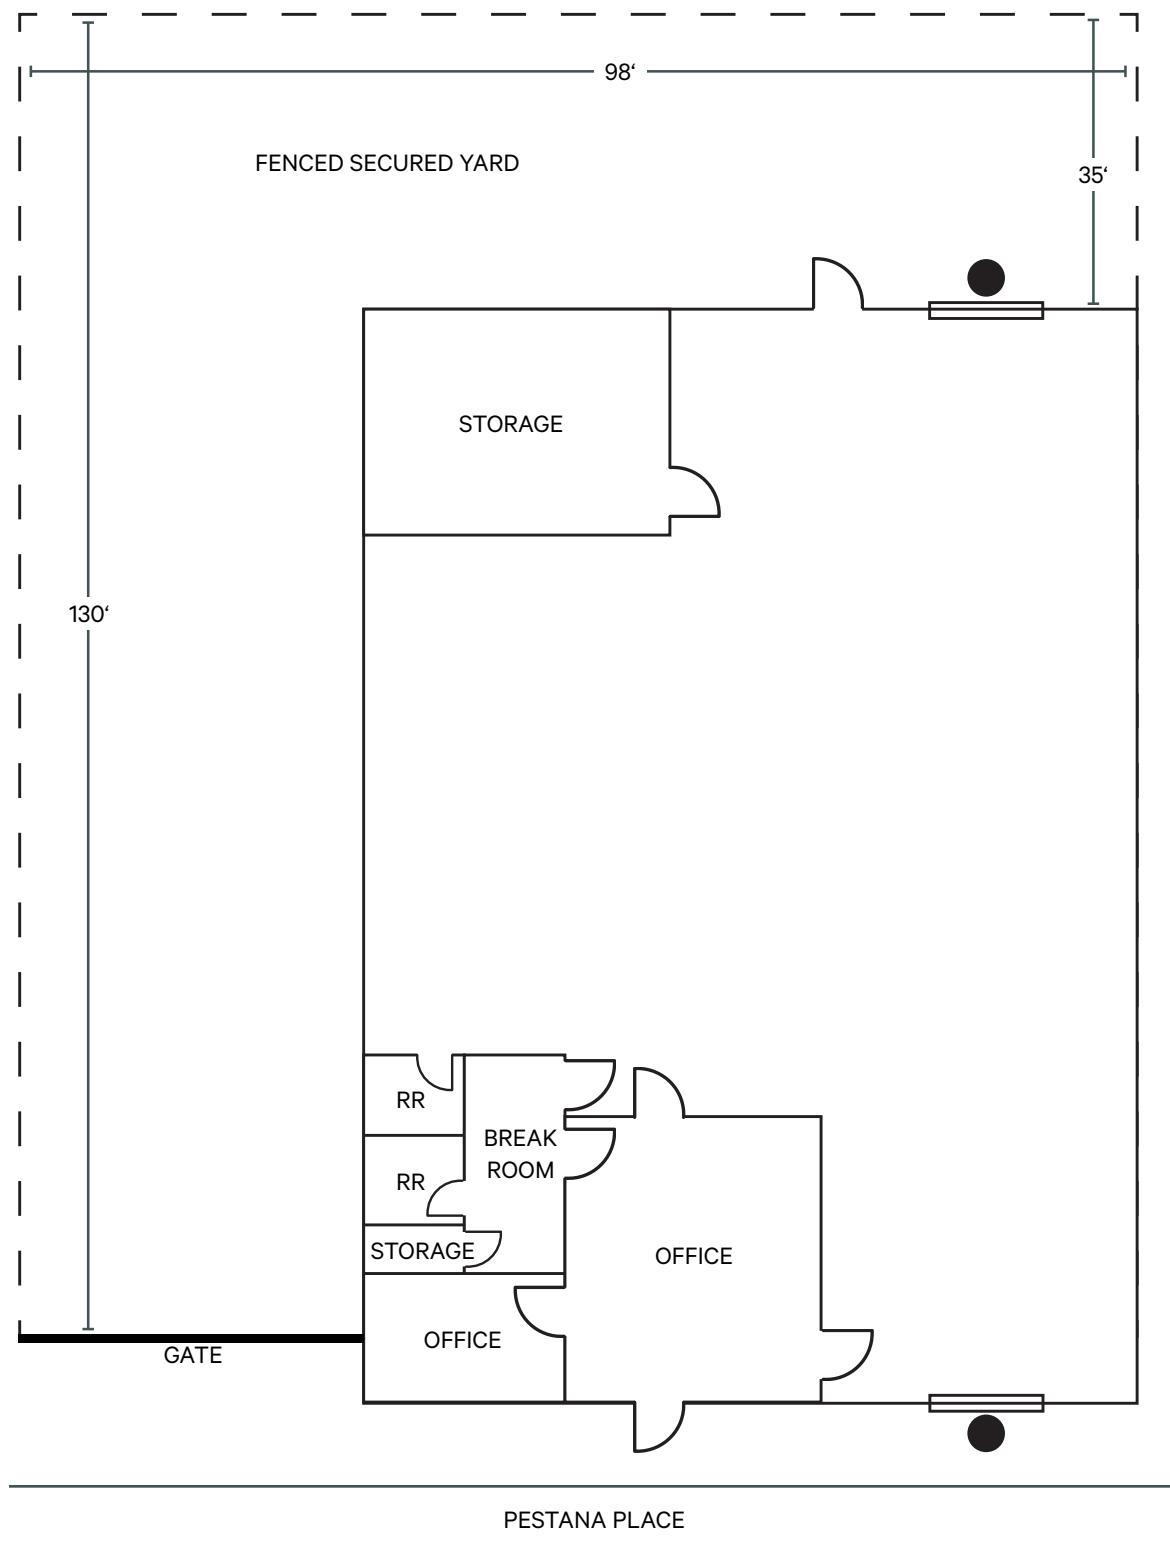

Amenities Map



© 2025 CBRE, Inc. All rights reserved. This information has been obtained from sources believed reliable, but has not been verified for accuracy or completeness. You should conduct a careful, independent investigation of the property and verify all information. Any reliance on this information is solely at your own risk. CBRE and the CBRE logo are service marks of CBRE, Inc. All other marks displayed on this document are the property of their respective owners, and the use of such logos does not imply any affiliation with or endorsement of CBRE. Photos herein are the property of their respective owners. Use of these images without the express written consent of the owner is prohibited.

Building Photos



Contact Us

Chip Sutherland

Vice Chairman

+1 408 453 7410

chip.sutherland@cbre.com

Lic. 01014633

© 2025 CBRE, Inc. All rights reserved. This information has been obtained from sources believed reliable, but has not been verified for accuracy or completeness. You should conduct a careful, independent investigation of the property and verify all information. Any reliance on this information is solely at your own risk. CBRE and the CBRE logo are service marks of CBRE, Inc. All other marks displayed on this document are the property of their respective owners, and the use of such logos does not imply any affiliation with or endorsement of CBRE. Photos herein are the property of their respective owners. Use of these images without the express written consent of the owner is prohibited.