


Suite 100

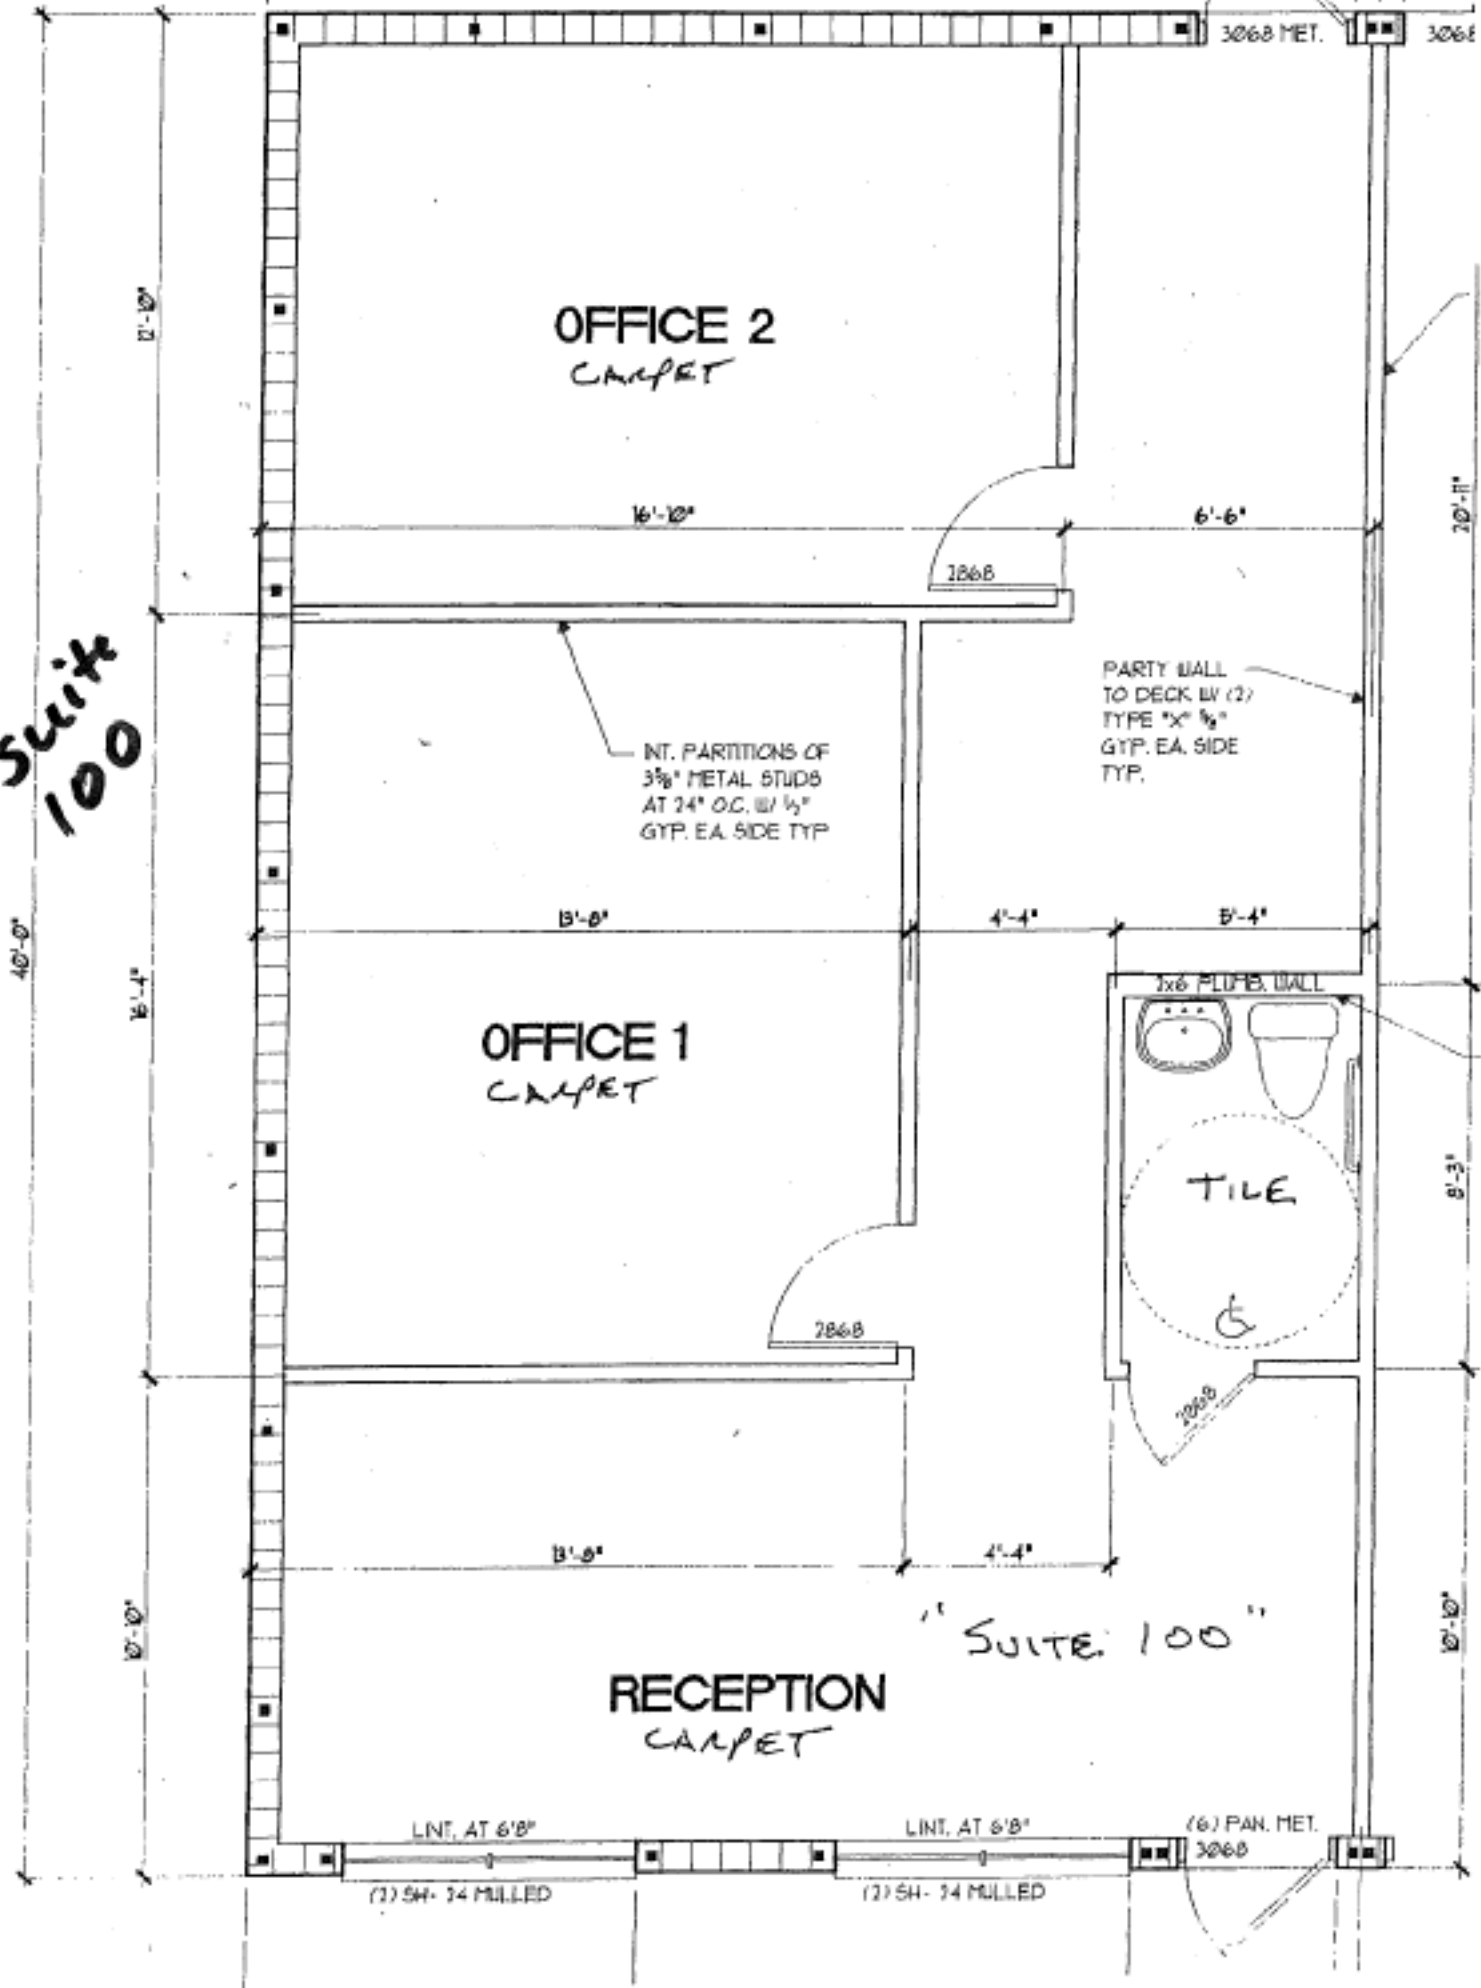

OFFICE 2
CARPET

OFFICE 1
CARPET

RECEPTION
CARPET

PARTY WALL
TO DECK BY (2)
TYPE "X" 1/2"
GYP. EA. SIDE
TYP.

1x6 PLUMB. WALL

TILE

"SUITE 100"

LINT. AT 6'8"

LINT. AT 6'8"

(6) PAN. MET.
3068

(2) SH- 24 MULLED

(2) SH- 24 MULLED

3068 MET.

3068

2068

2068

2068