


PROPOSED SOUTH ELEVATION

EPIC




SOUTH ELEVATION

EPIC

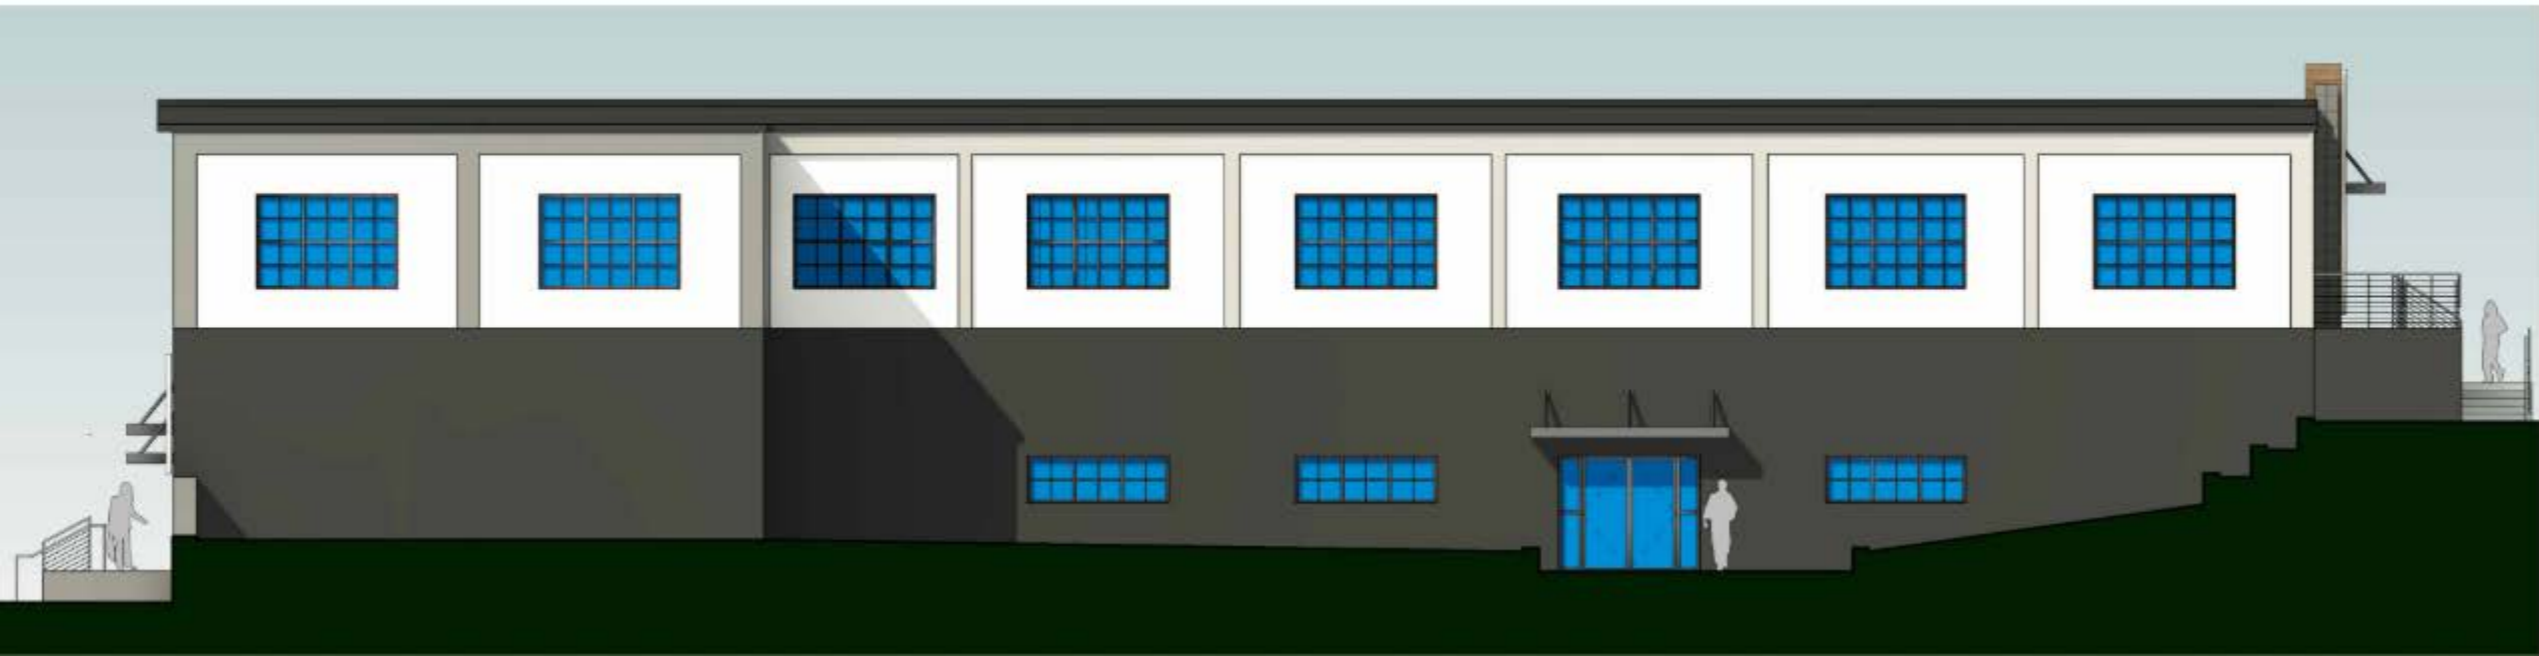

EPIC

EAST ELEVATION

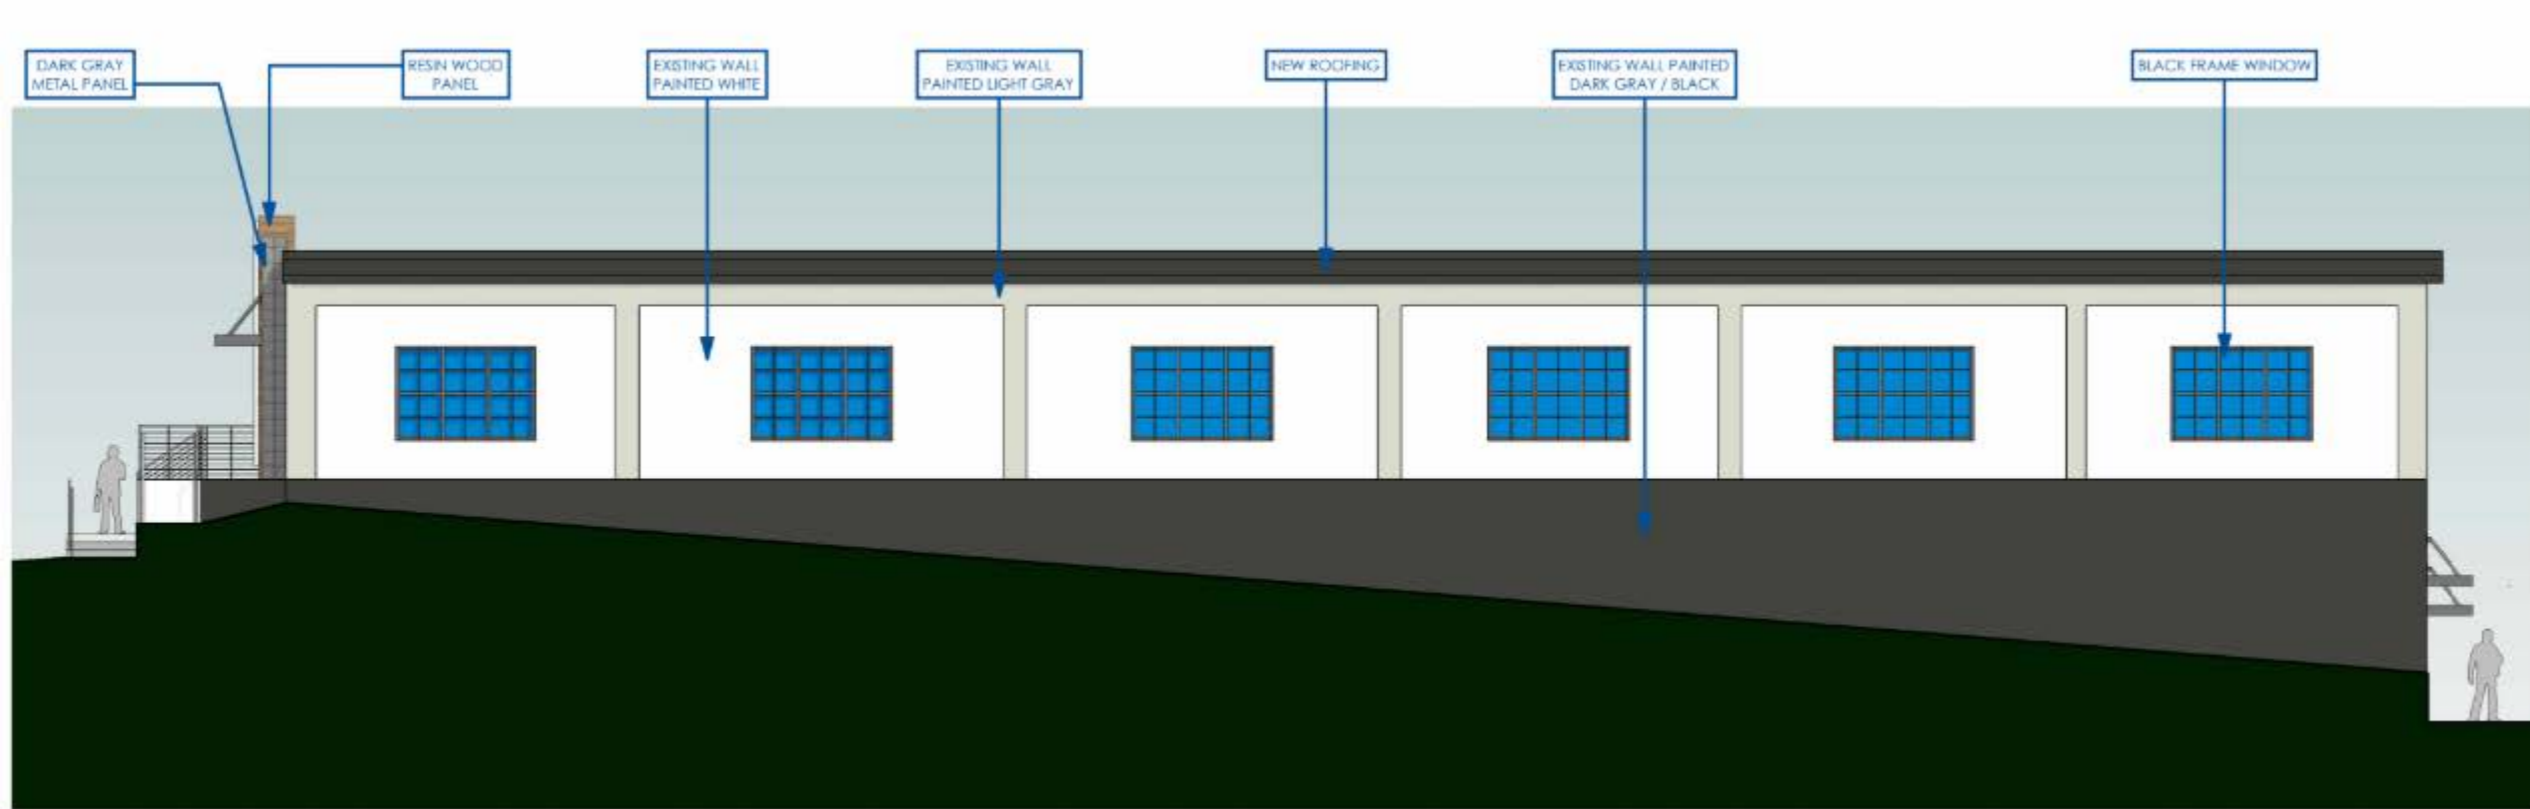

EPIC

NORTH ELEVATION