

Architecture Interiors Planning

One Biscayne Tower 2 South Biscayne Blvd. Miami, FL 33131 T. 305.482.8700 F. 305.482.8770 www.addinc.com


Miami Boston

## PLAN COUNTS

21 - OFFICES

62 - WORKSTATIONS

3 - CONFERENCE

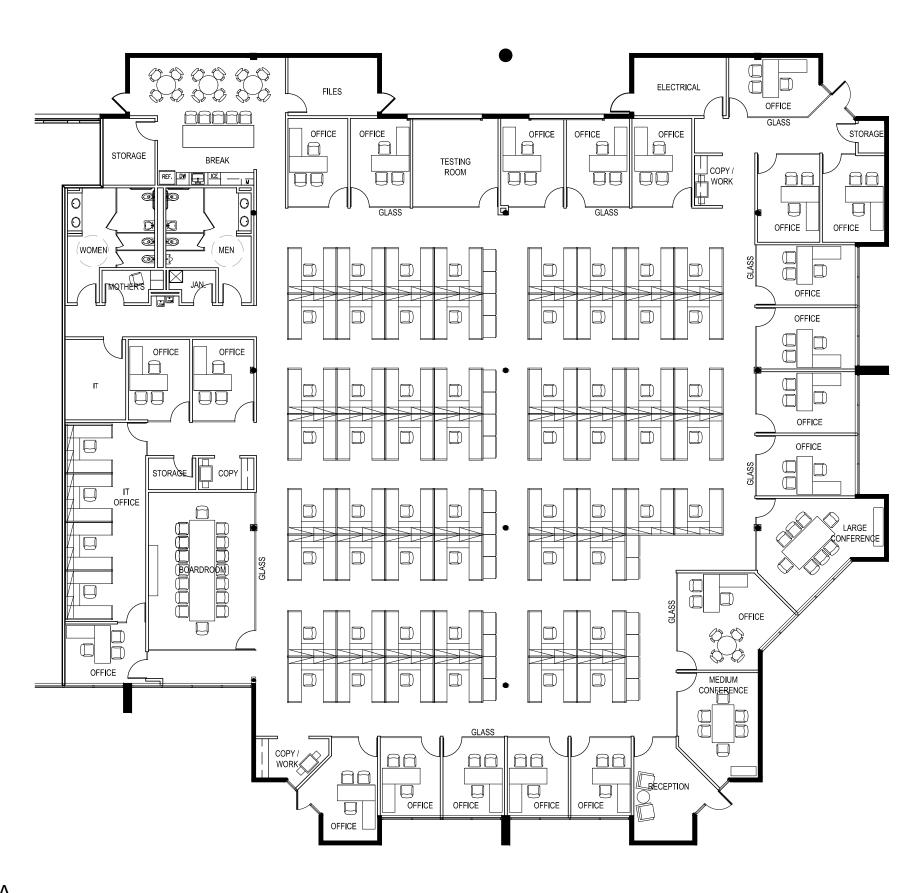

SHEET TITLE: SPACE PLAN

JOB NUMBER: DAIKIN

ISSUE DATE: 01.26.2017

SCALE: NTS