


Equipment Pad (12' x 12')

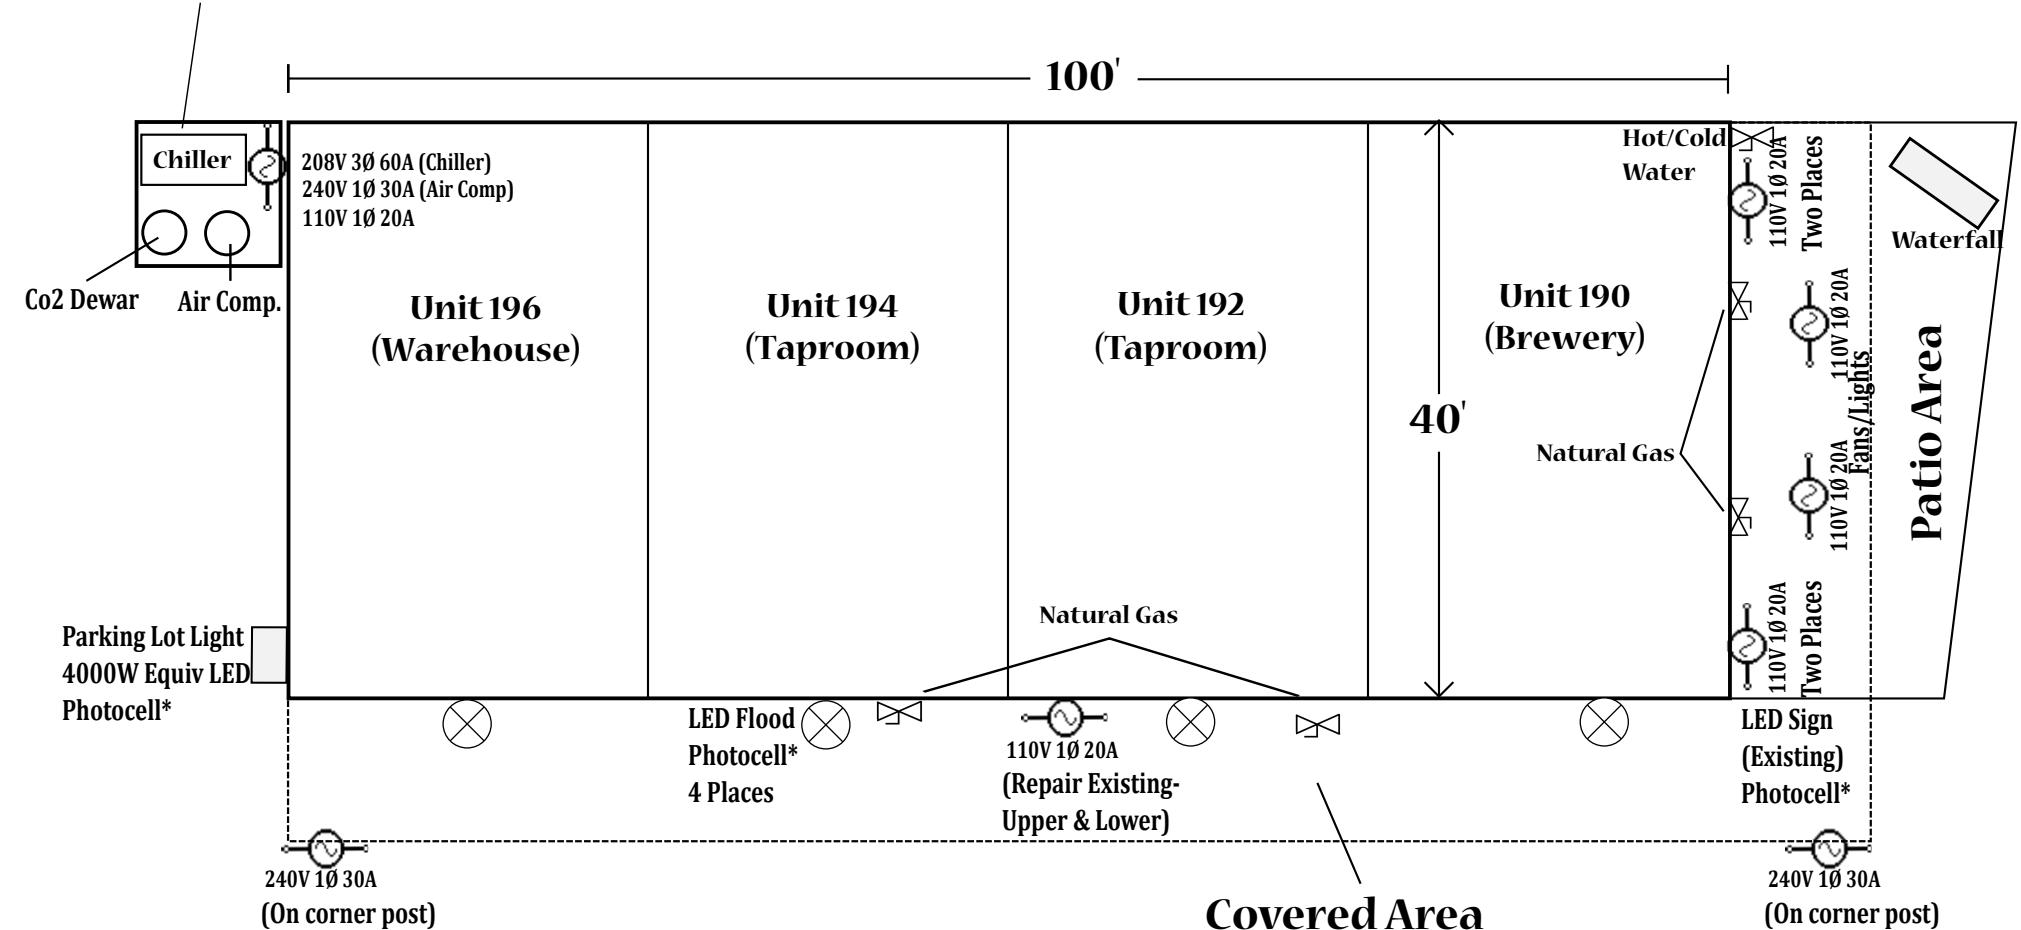

**Lookingglass Brewery Brew Pub
192 SE Main St, Winston, OR
Drawing: LBBP6 Rev. 4 8/9/2019**

Notes: 1. *One Photocell should control all exterior lighting
2. On patio, "two places" means one lower and one upper