

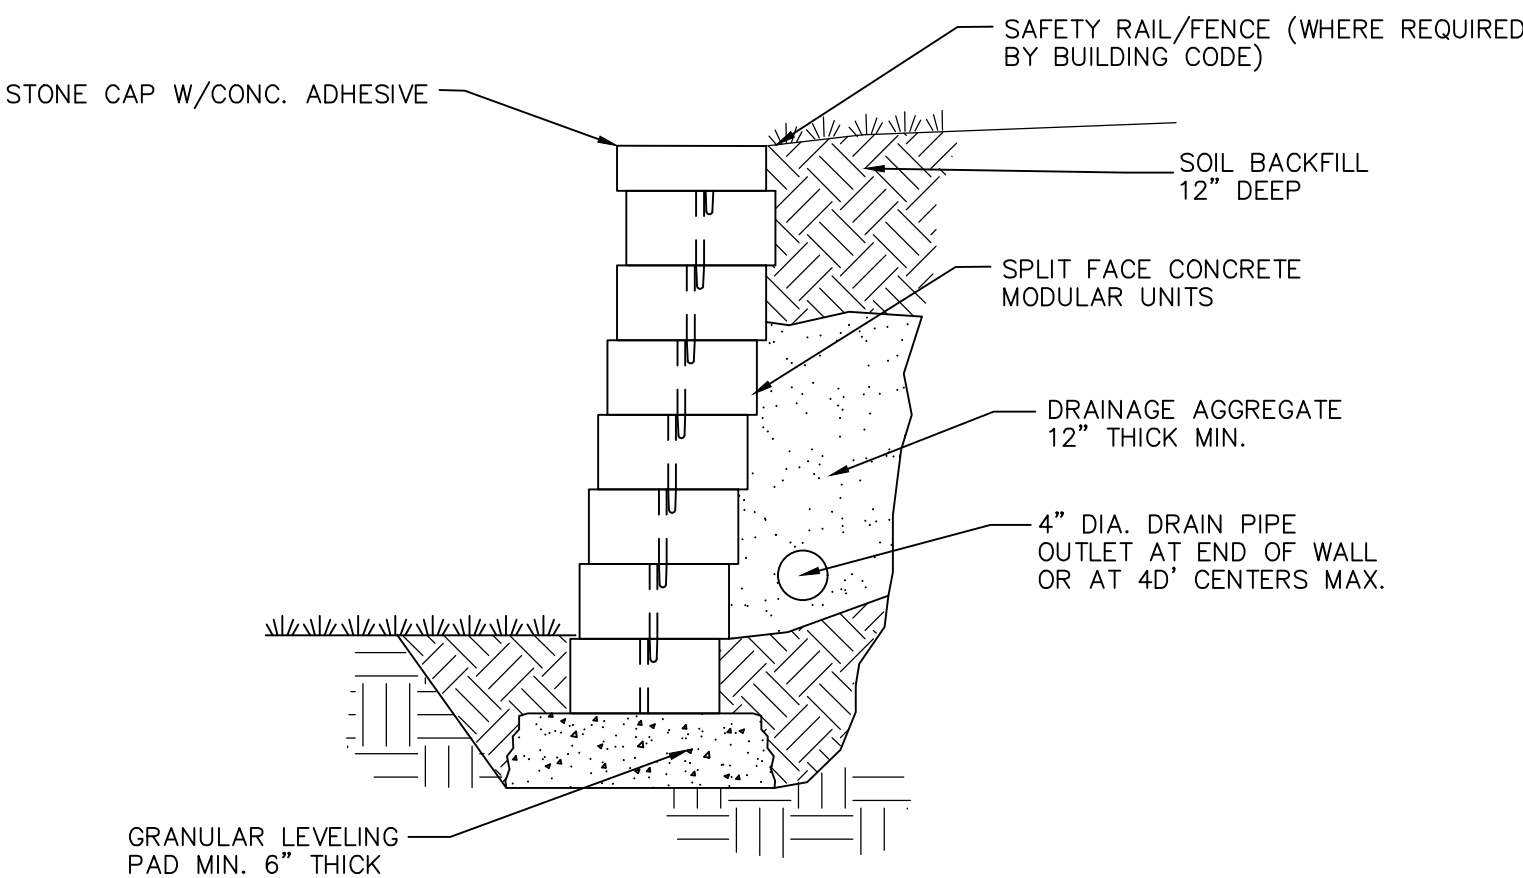


SCALE: 1"=5'

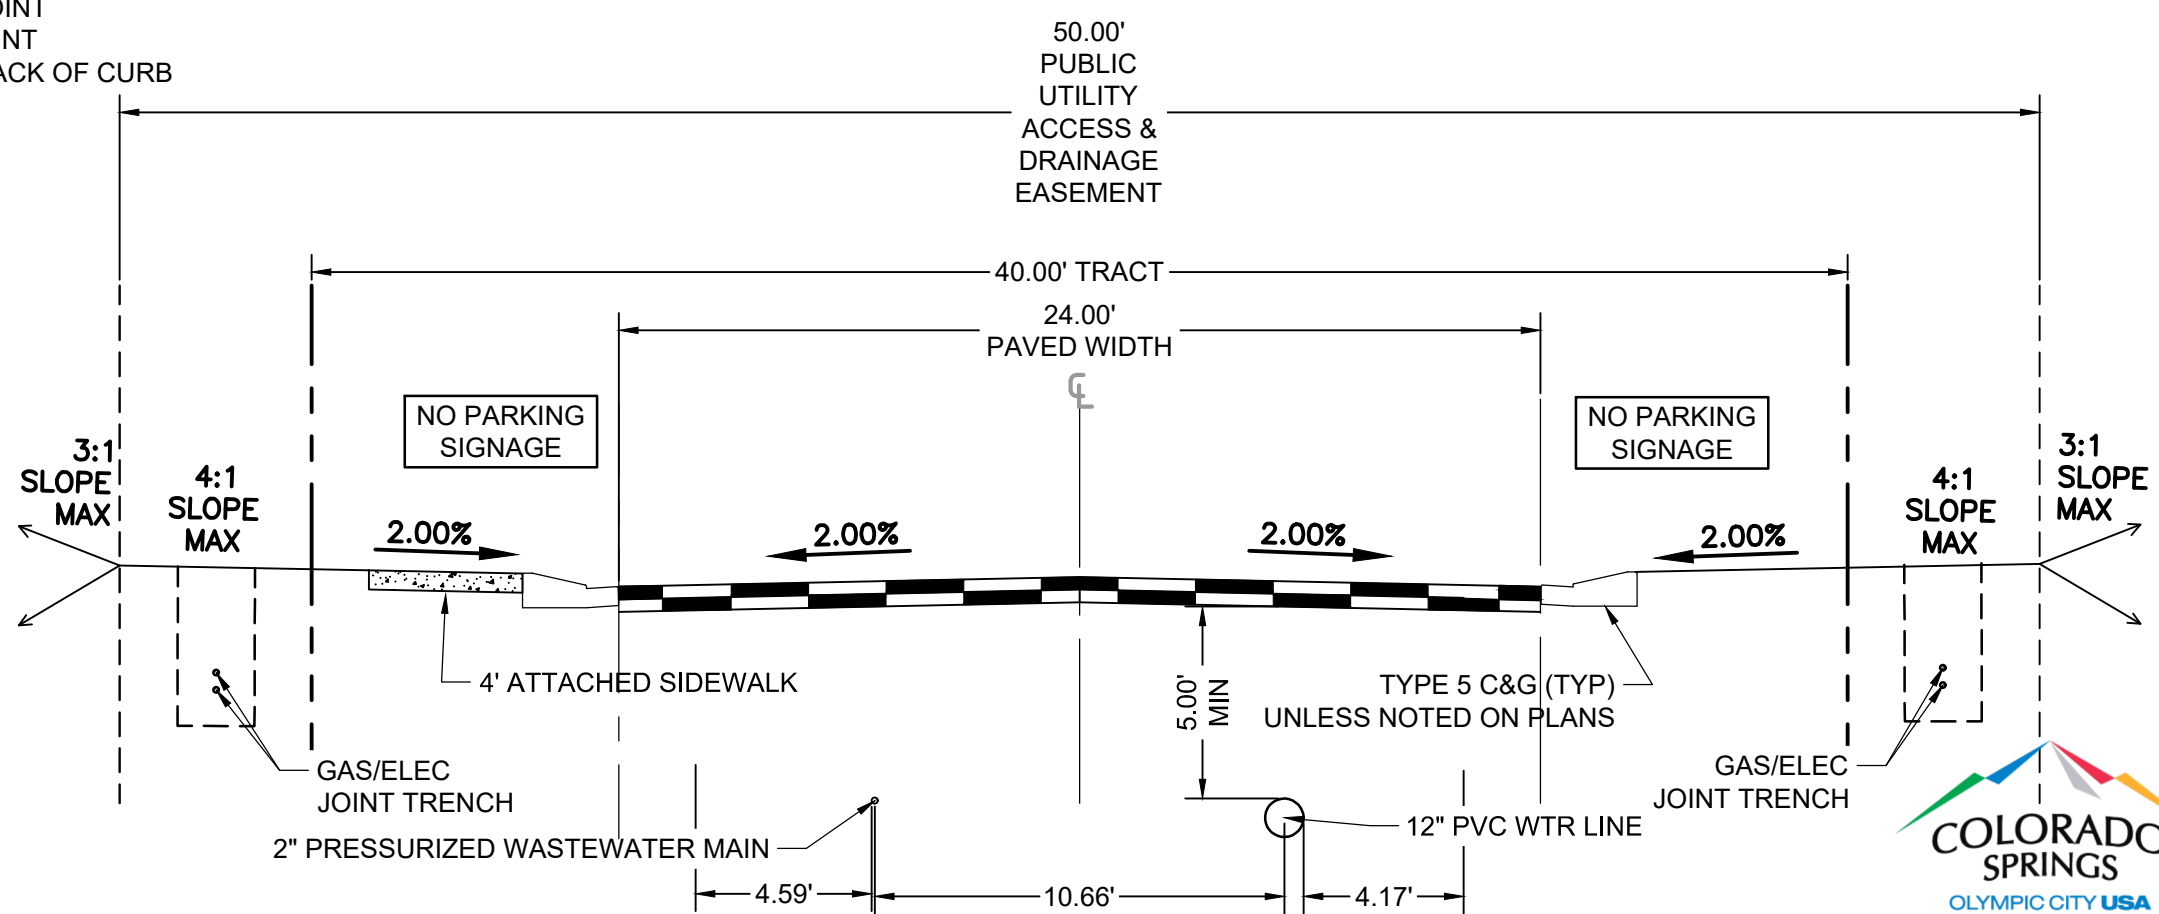

## SCALE: N.T.S.

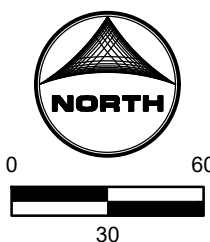

LAND USE REVIEW FILE NO: DEPN-22-0036

DRAWN BY: CBM JOB DATE: 1/18/2023 BAR IS ONE INCH ON  
APPROVED: KMH JOB NUMBER: 201000 OFFICIAL DRAWINGS.  
0 XXXXXXXXXX 1"  
CAD DATE: 1/18/2023 IF NOT ONE INCH,  
CAD FILE: J:\2020\201000\CAD\DWG\SC\SDP\Master Facilities Plan ADJUST SCALE ACCORDINGLY.

NO.	DATE	BY	REVISION DESCRIPTION



HR GREEN - COLORADO SPRINGS  
1975 RESEARCH PARKWAY SUITE 230  
COLORADO SPRINGS CO 80920  
PHONE: 719.300.4140 TOLL FREE: 800.728.7809  
FAX: 713.965.0044 | [HRGreen.com](http://HRGreen.com)

QUIET TIME AT UTE  
CHARADIE AND JASON FINKLE  
COLORADO SPRINGS, COLORADO

DEVELOPMENT PLAN

MASTER FACILITIES PLAN

SHEET  
MFF

7