



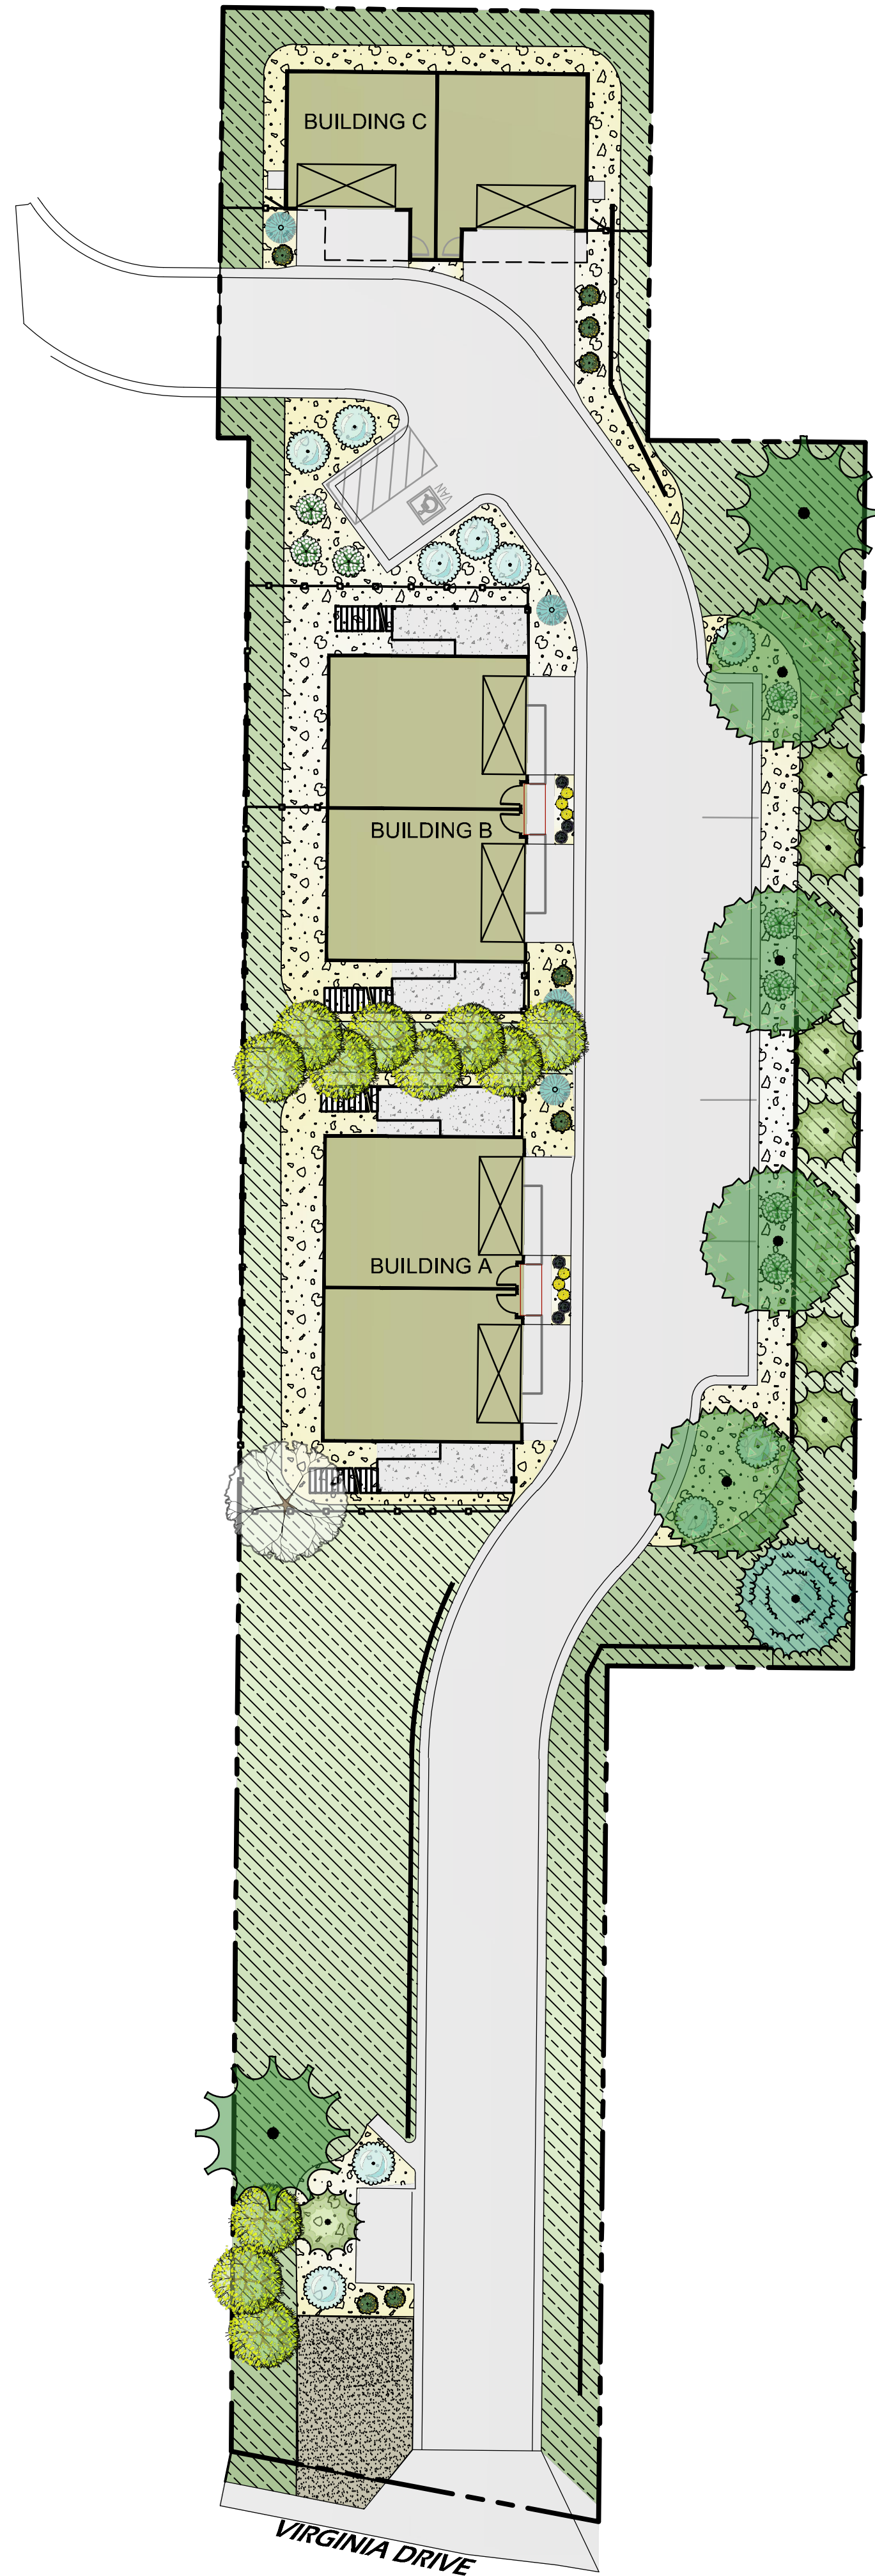


PLANT LEGEND

SYMBOL BOTANICAL / COMMON NAME

TREES

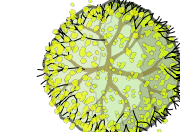

POPULUS TREMULOIDES / QUAKING ASPEN

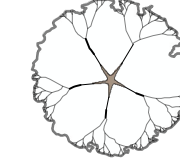

REMOVE AS INDICATED / EXISTING TREE TO BE REMOVED
RECOMMENDATION


EVERGREEN TREES



PICEA PUNGENS 'BAKERI' / BAKER COLORADO SPRUCE




PINUS ARISTATA / BRISTLECONE PINE

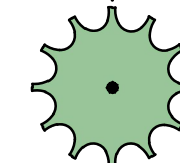


PINUS PONDEROSA / PONDEROSA PINE

SHADE TREES

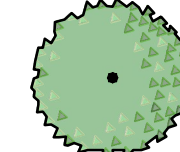

ACER GRANDIDENTATUM / BIGTOOTH MAPLE

SHRUBS

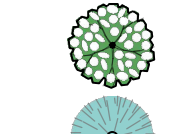

CORNUS SERICEA 'IVORY HALO' / RED TWIG DOGWOOD



JUNIPERUS SCOPULORUM 'GREY GLEAM' / UPRIGHT JUNIPER




PICEA PUNGENS 'GLAUCA GLOBOSA' / BLUE GLOBE COLORADO SPRUCE




POTENTILLA FRUTICOSA 'KATHYRN DYKES' / GOLDFINGER POTENTILLA

PERENNIALS

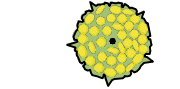

AQUILEGIA CHRYSANTHA / GOLDEN COLUMBINE

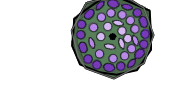


PENSTEMON STRICTUS / ROCKY MOUNTAIN PENSTEMON

GROUND COVERS



COMPACTED BREEZE / STABILIZED, COLOR TBD BY OWNER
PLACE OVER PERMEABLE WEED BARRIER TO MINIMUM DEPTH OF 3",

MULCHES

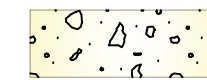


ROCK MULCH / RIVER ROCK 1"-2"
COLOR PER OWNER APPROVAL. PLACE TO A UNIFORM DEPTH OF 3"

SOD/SEED



LOW GROW NATIVE SEED MIX / LOW GROW MIX
30-35 LBS PER ACRE. PROVIDE TEMPORARY IRRIGATION UNTIL
ESTABLISHED.

LANDSCAPE RENDERING
SCALE: 1" = 20'

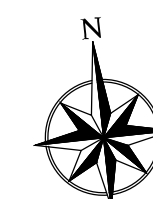

242 VIRGINIA DRIVE
ESTES PARK, COLORADO

LANDSCAPE RENDERING

PROJ. NO.:
DATE: 02.22.24
SCALE: See Sheet
DRAWN: JRO
CHKD BY: NAM
SHEET L1.0

REVISIONS:
Town Comments 05.03.24

NATURAL DESIGN SOLUTIONS
Landscape Architecture
Land Planning • Irrigation Design
(970) 443-2345 • nrd@nrdcolorado.com