


TWO BUILDINGS
 9,000 SF + 7,200 SF = 16,200 SF

PARKING = 70 spaces

Parking Ratio 4/1000



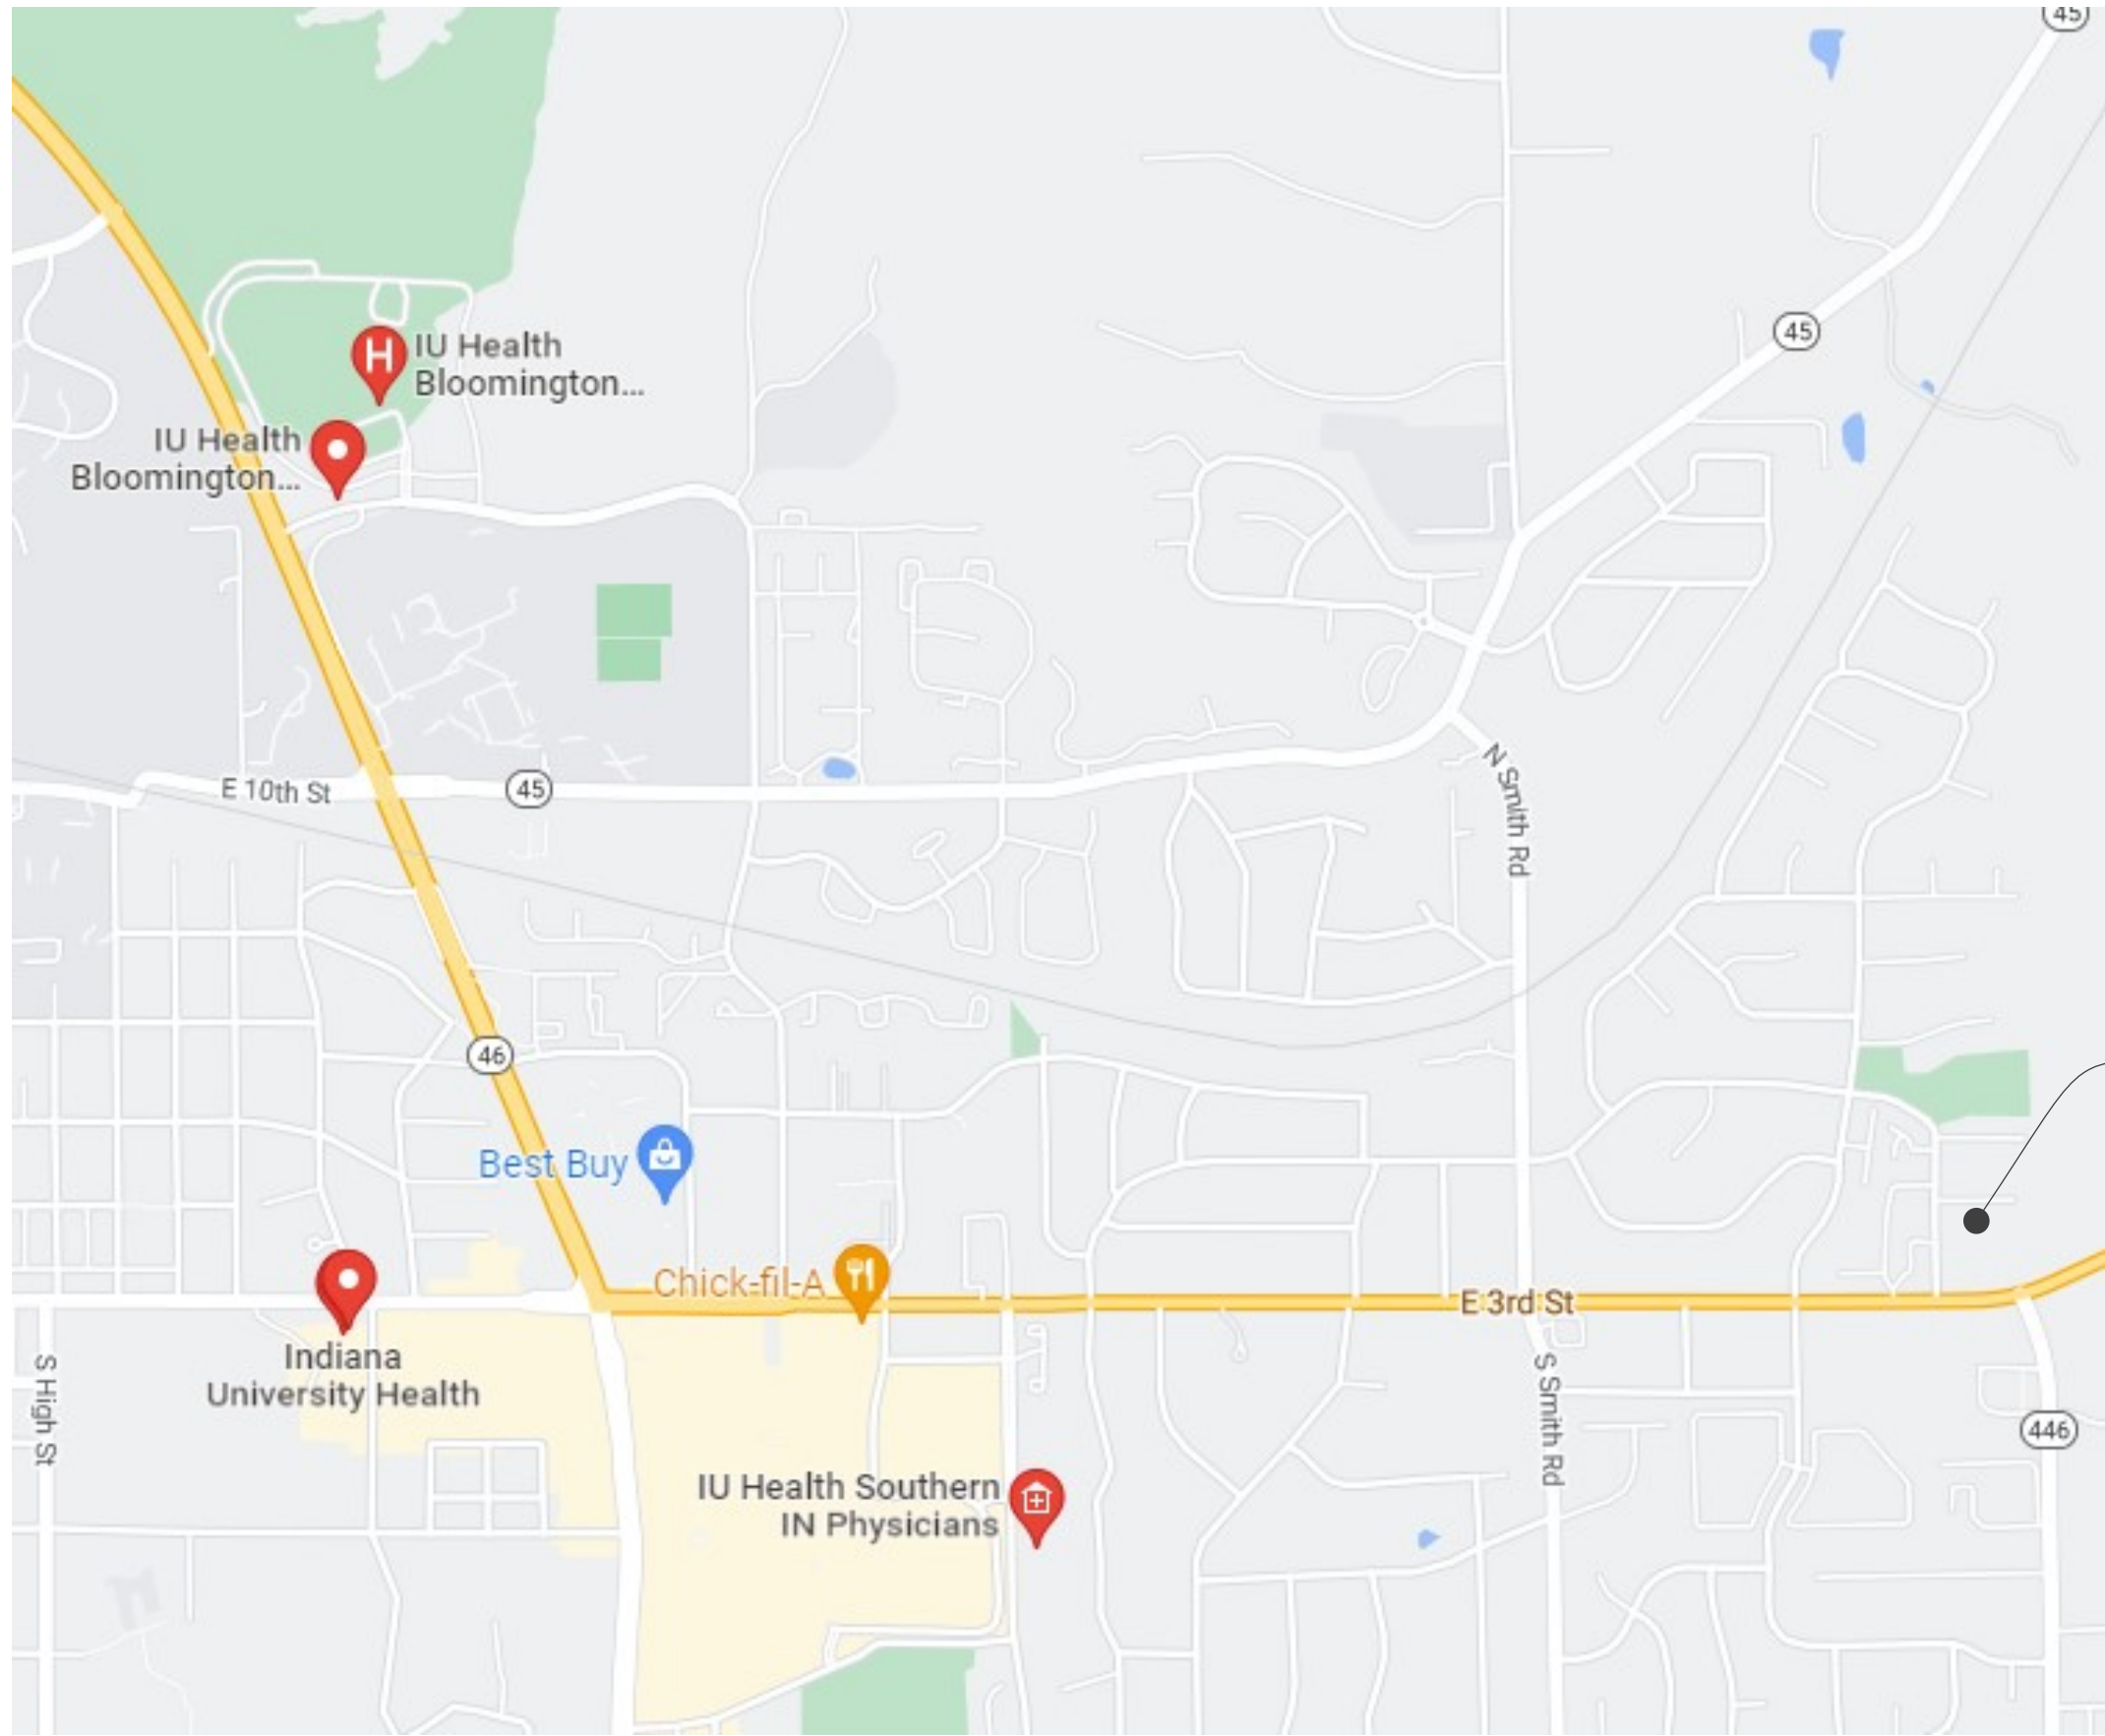

SITE