

PRELIMINARY
 NOT FOR CONSTRUCTION:
 DATE: 08.29.18

BUILDING SIX
 Enter address here


OWNER:
 Owner

ISSUE DATE
 Issue Date

REVISIONS

PROJECT NO.
 1810

SHEET NO.
1

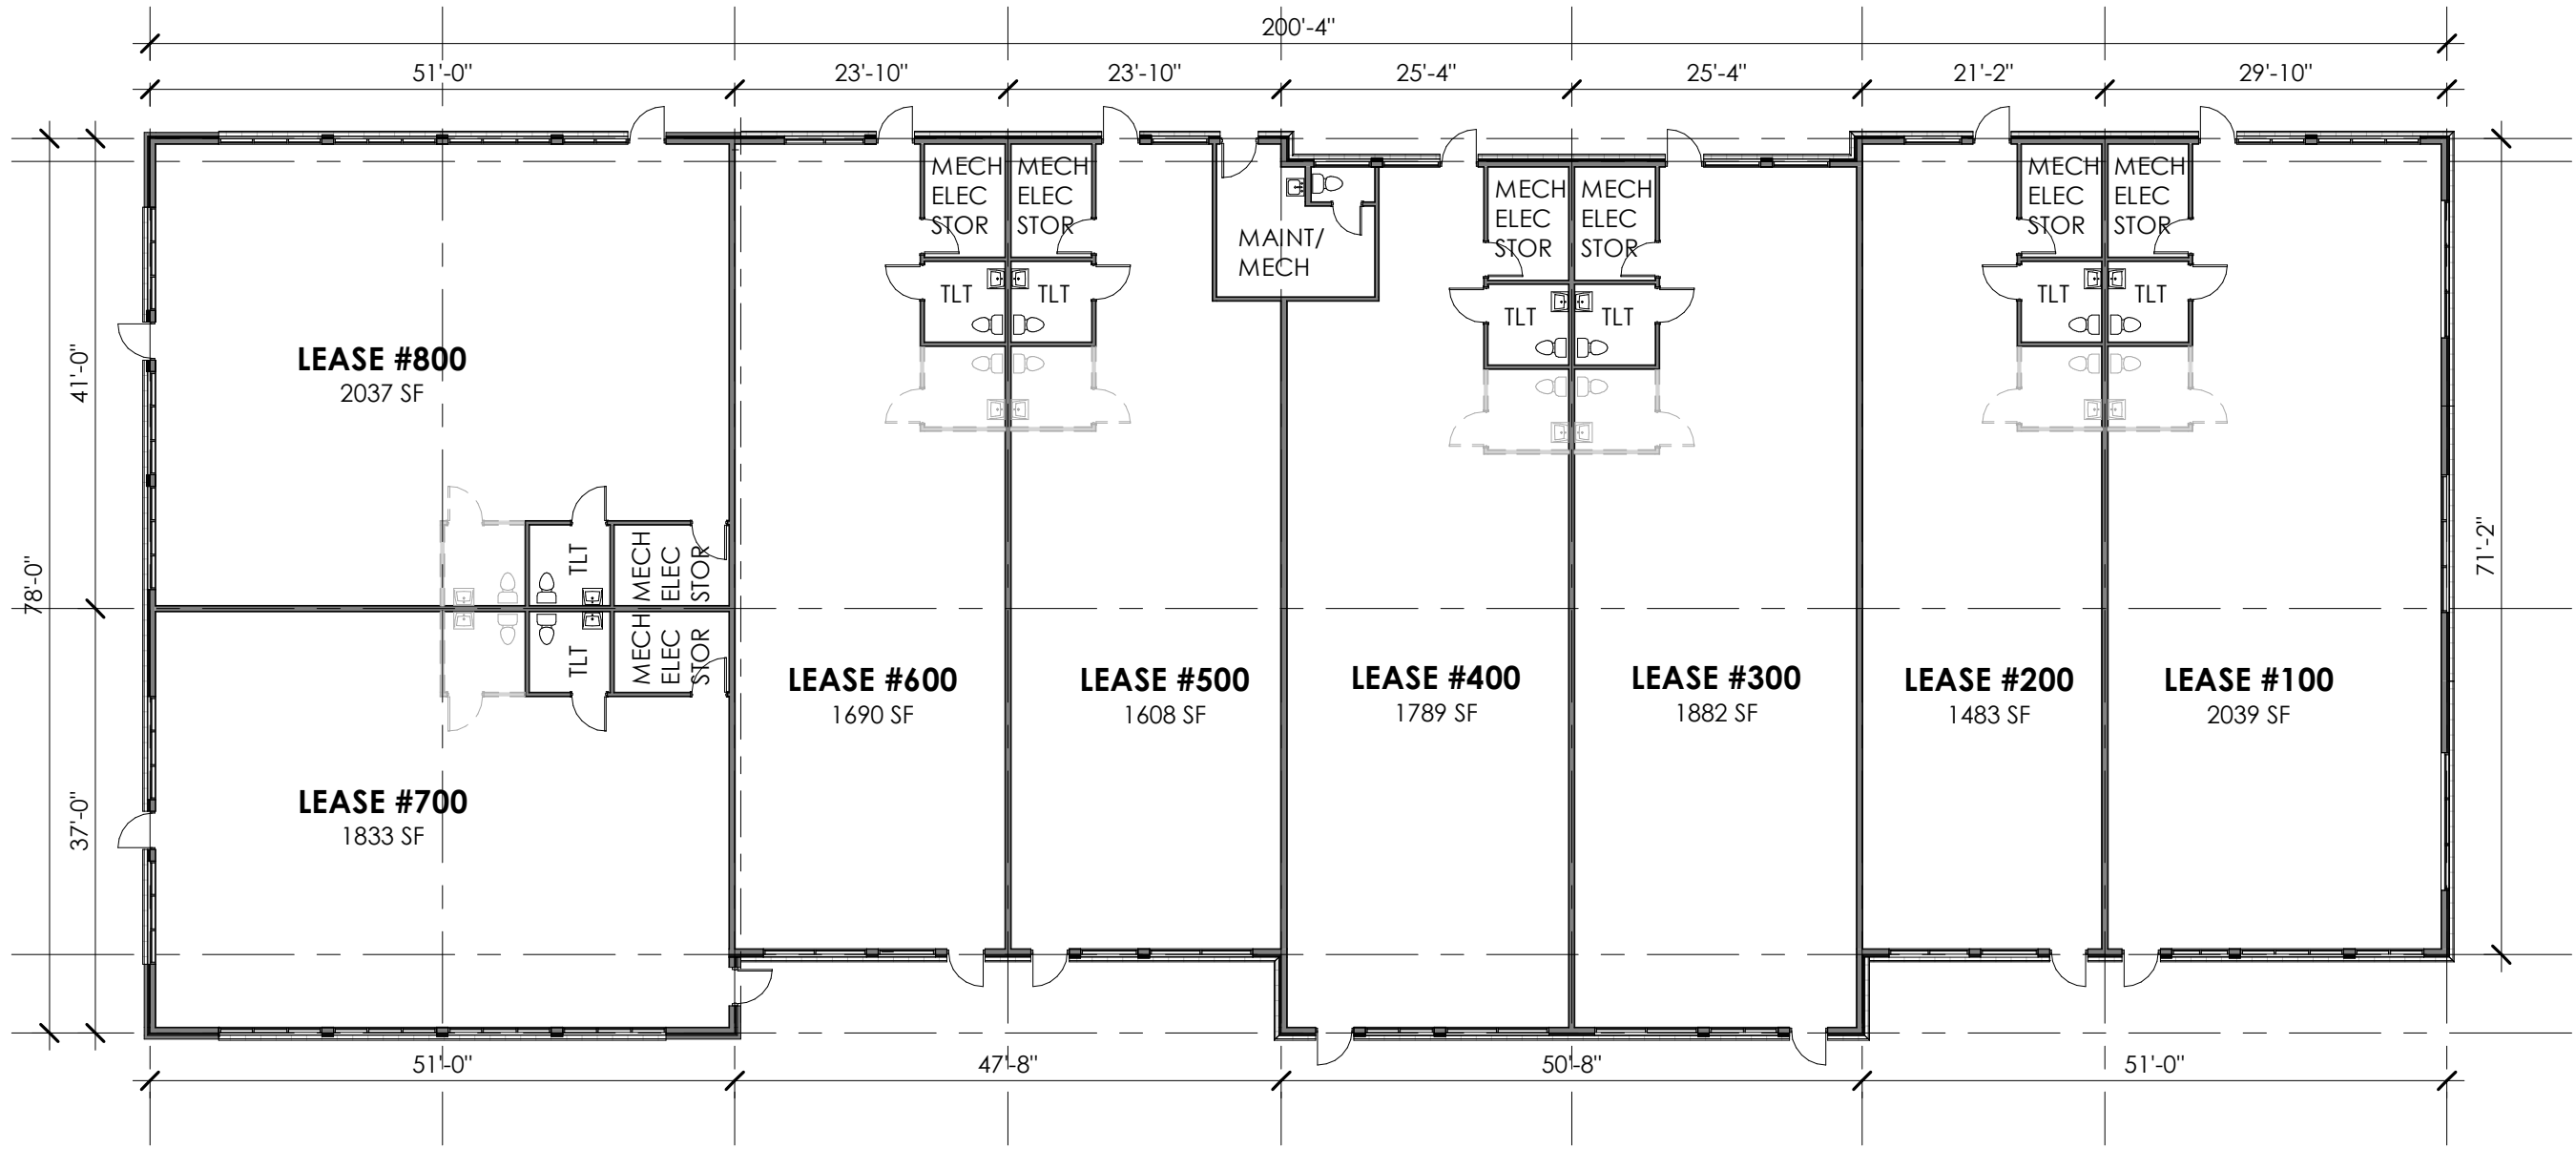

① PROPOSED PLAN
 1/16" = 1'-0"