




AERIAL VIEW PERSPECTIVE



GROUND VIEW PERSPECTIVE



WEST ELEVATION

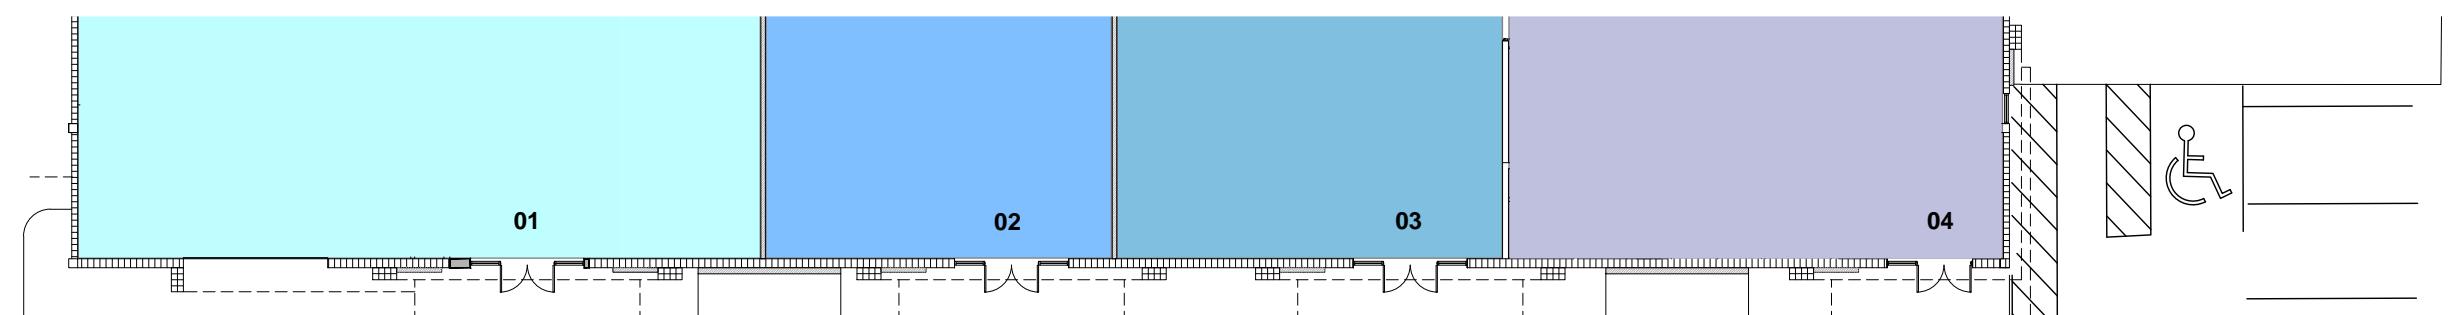

FLOOR PLAN



DITMAN
ARCHITECTURE
1324 WEST NEWPORT CENTER DRIVE
DEERFIELD BEACH FLORIDA 33442
[T] 954 379 3015

LEVY REALTY ADVISORS, INC.
4901 NW 17th WAY, SUITE 103
FORT LAUDERDALE, FL 33309



WAREHOUSE FACADE REFRESH
RETAIL / OFFICE / WAREHOUSE
1685 SOUTH STATE ROAD 7,
HOLLYWOOD, FL 33023