


PROPERTY LINE 100'

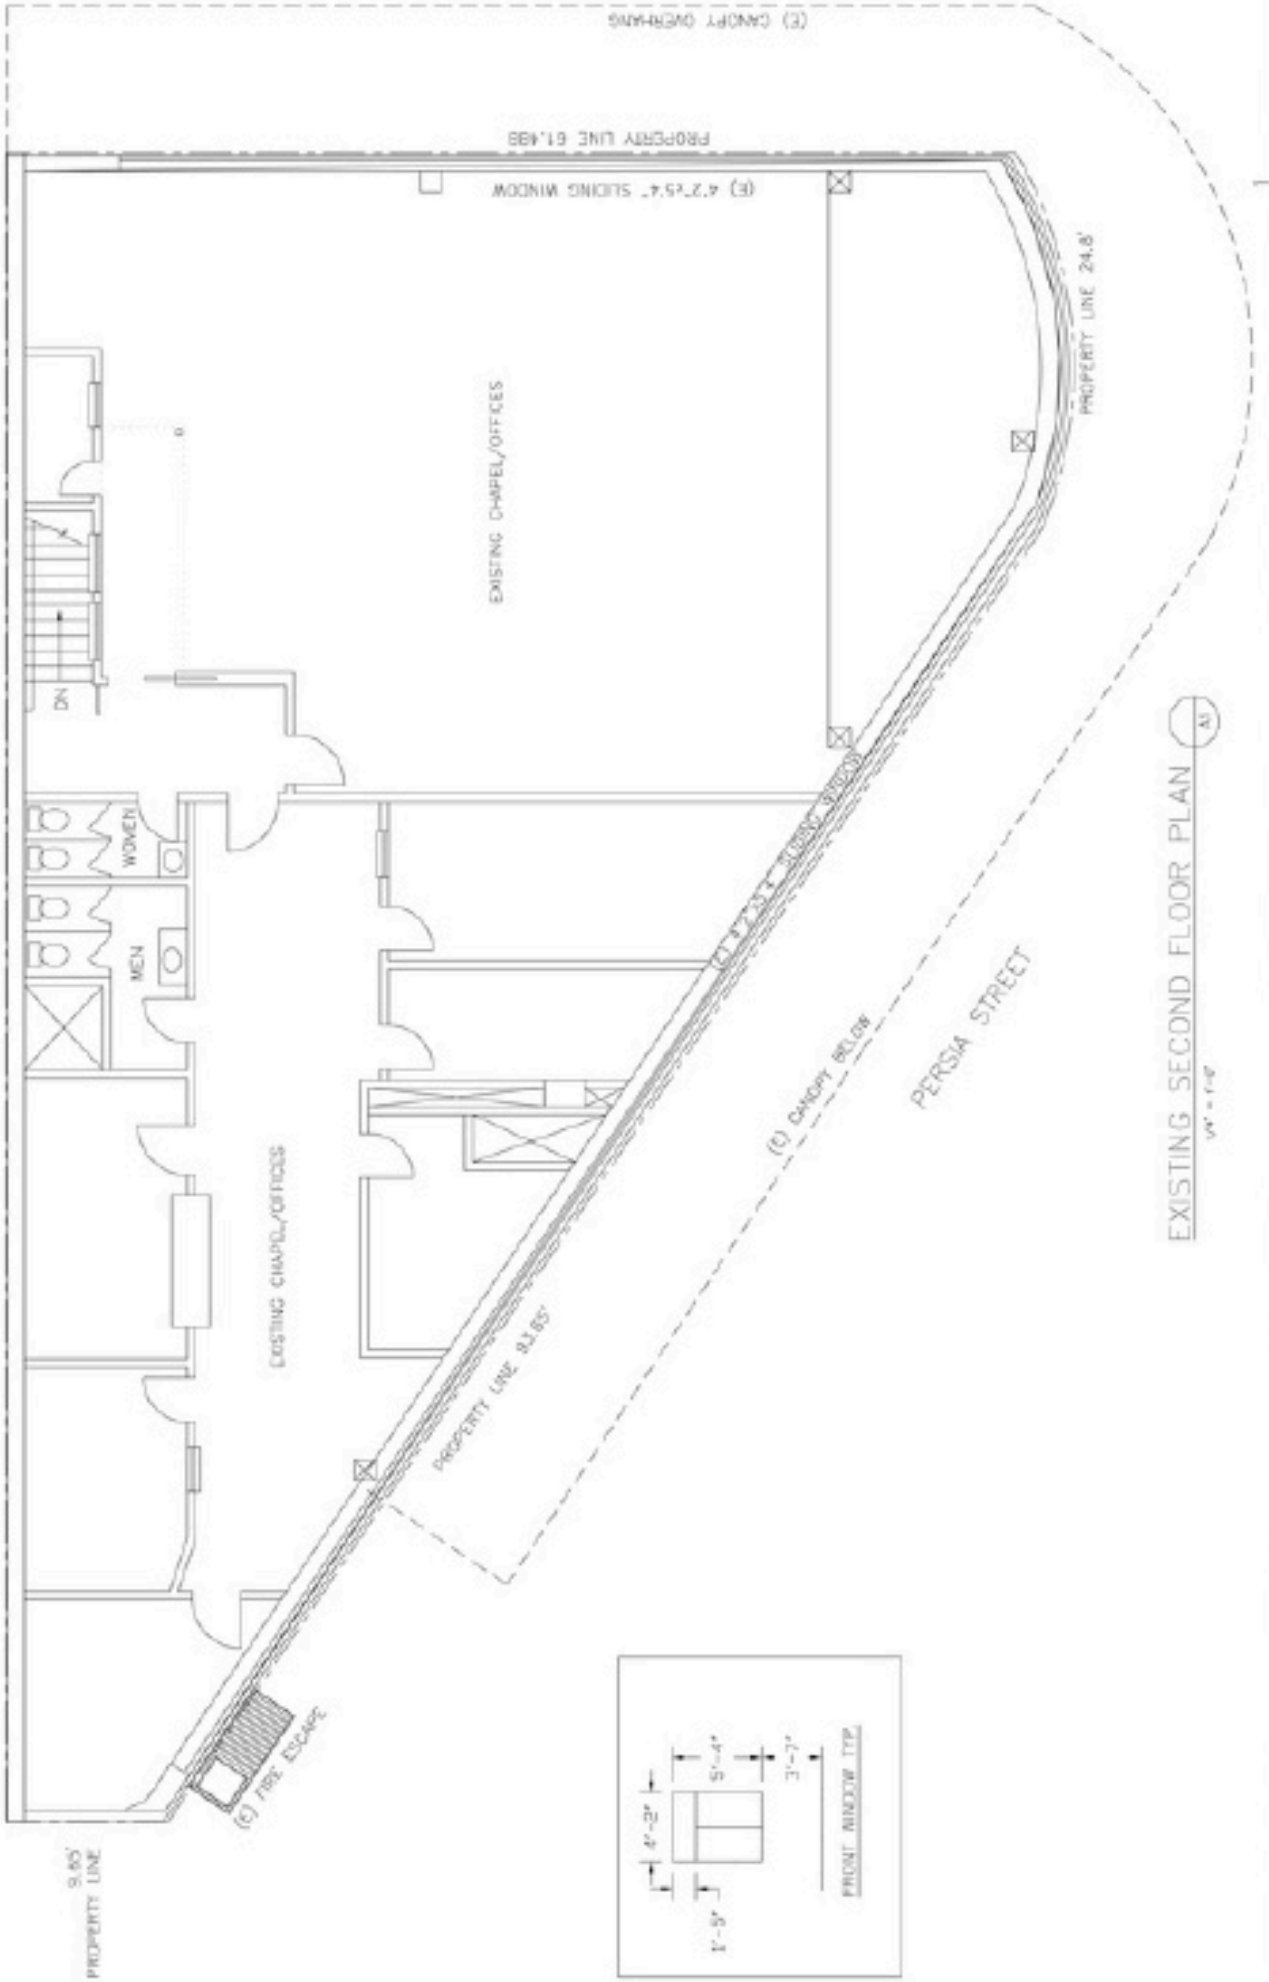

(E) 4'-2" x 4" SLIDING WINDOW

PROPERTY LINE 24.8'

EXISTING CHAPEL/OFFICES

DN

WOMEN

MEN

EXISTING CHAPEL/OFFICES

PROPERTY LINE 81.85'

(C) CANOPY BELOW

PERSIA STREET

EXISTING SECOND FLOOR PLAN (A)

1/8" = 1'-0"

5'-6" PROPERTY LINE

(C) FIRE ESCAPE

