



MOTE & ASSOCIATES

## Office For Lease

528 E. Pleasant Run Road, DeSoto



- Property features 2022 construction with upscale finishes.
- Façade and monument signage on Pleasant Run available.
- Ample parking with 17 parking spaces.
- Adjacent tenants include Edward Jones and Post L Construction, Dr. Brown family medicine, Ayars Dentistry, and Polewski & Associates Attorneys.
- Located in dense area of professional services users and across the street from Ernie Roberts City Park.

### Availability:

Suite 100: +/-1,597 SF \$3,925.96 Mo. (\$2,927.83 base +\$998.13 NNN)  
*Suite features a reception/waiting area, 5 exam rooms, a nurse station, 2 restrooms, and a storage closet.*

Suite 200: +/-1,439 SF \$3,636.30 Mo. (\$2,638.17 base +\$998.13 NNN)  
*Suite features a reception/waiting area, 5 exam rooms, 2 offices, a nurse station, a break room, and a restroom.*



Offered for lease exclusively by:

**Mote & Associates**

Sarah R. Mitchell

O: 972-296-2856

C: 469-569-3019

[sarahm@moteandassociates.com](mailto:sarahm@moteandassociates.com)  
326 Cooper Street, Suite A1  
Cedar Hill, TX 75104

### Lease Rate:

\$22.00 SF + NNN (\$7.50 SF)

### Location:

+/-1.5 miles to I-35, +/-3.1 miles to I-20 & +/-4.9 miles to Hwy 67

### Use:

Office, Medical

Demographics	1 Mile	3 Mile
Population	10,908	67,589
Med. HH Inc.	\$66,323	\$62,660




All information has been obtained from a source deemed reliable but is not guaranteed, and broker makes no warranties of any kind with respect to accuracy of such information. Price subject to change without notice.



MOTE & ASSOCIATES

## Floor Plan

528 E. Pleasant Run Road, DeSoto

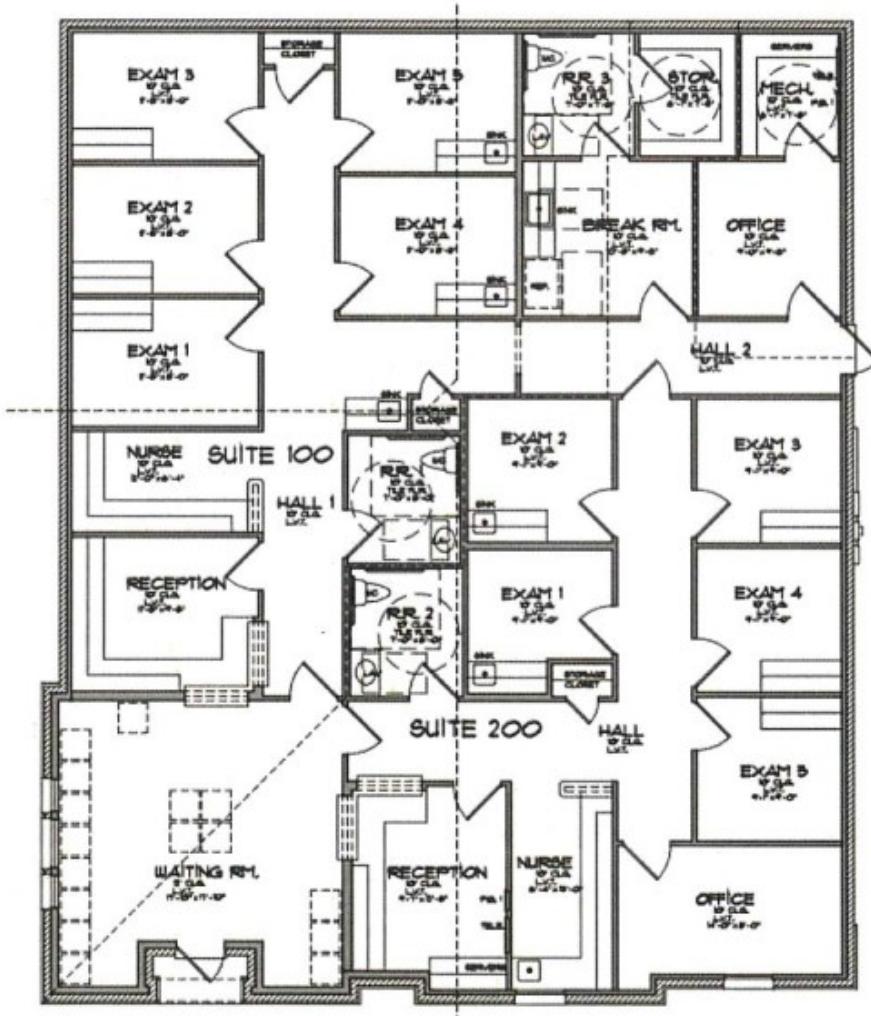

① FLOOR PLAN - 2 SUITES  
SCALE: 1/8" = 1'-0"

AREA TABULATIONS	
A/C AREA SUITE 100	1841 SF.
A/C AREA SUITE 200	1434 SF.
A/C AREA TOTAL	3265 SF.
PORCH	18 SF.
TOTAL AREA	3284 SF.

Offered for lease exclusively by:

**Mote & Associates**

Sarah R. Mitchell

O: 972-296-2856

C: 469-569-3019

[sarahm@moteandassociates.com](mailto:sarahm@moteandassociates.com)

326 Cooper Street, Suite A1

Cedar Hill, TX 75104



MOTE & ASSOCIATES

## Exterior Photos

528 E. Pleasant Run Road, DeSoto



Offered for lease exclusively by:

**Mote & Associates**

Sarah R. Mitchell

O: 972-296-2856

C: 469-569-3019

[sarahm@moteandassociates.com](mailto:sarahm@moteandassociates.com)

326 Cooper Street, Suite A1

Cedar Hill, TX 75104

All information has been obtained from a source deemed reliable but is not guaranteed, and broker makes no warranties of any kind with respect to accuracy of such information. Price subject to change without notice.



MOTE & ASSOCIATES

## Suite 100 Photos

528 E. Pleasant Run Road, DeSoto



Offered for lease exclusively by:

**Mote & Associates**

Sarah R. Mitchell

O: 972-296-2856

C: 469-569-3019

[sarahm@moteandassociates.com](mailto:sarahm@moteandassociates.com)  
326 Cooper Street, Suite A1  
Cedar Hill, TX 75104

All information has been obtained from a source deemed reliable but is not guaranteed, and broker makes no warranties of any kind with respect to accuracy of such information. Price subject to change without notice.



MOTE & ASSOCIATES

## Suite 100 Photos

528 E. Pleasant Run Road, DeSoto



Offered for lease exclusively by:

**Mote & Associates**

Sarah R. Mitchell

O: 972-296-2856

C: 469-569-3019

[sarahm@moteandassociates.com](mailto:sarahm@moteandassociates.com)

326 Cooper Street, Suite A1

Cedar Hill, TX 75104

All information has been obtained from a source deemed reliable but is not guaranteed, and broker makes no warranties of any kind with respect to accuracy of such information. Price subject to change without notice.



MOTE & ASSOCIATES

## Suite 200 Photos

528 E. Pleasant Run Road, DeSoto



Offered for lease exclusively by:

**Mote & Associates**

Sarah R. Mitchell

O: 972-296-2856

C: 469-569-3019

[sarahm@moteandassociates.com](mailto:sarahm@moteandassociates.com)

326 Cooper Street, Suite A1

Cedar Hill, TX 75104

All information has been obtained from a source deemed reliable but is not guaranteed, and broker makes no warranties of any kind with respect to accuracy of such information. Price subject to change without notice.



MOTE & ASSOCIATES

## Suite 200 Photos

528 E. Pleasant Run Road, DeSoto



Offered for lease exclusively by:

**Mote & Associates**

Sarah R. Mitchell

O: 972-296-2856

C: 469-569-3019

[sarahm@moteandassociates.com](mailto:sarahm@moteandassociates.com)

326 Cooper Street, Suite A1

Cedar Hill, TX 75104

All information has been obtained from a source deemed reliable but is not guaranteed, and broker makes no warranties of any kind with respect to accuracy of such information. Price subject to change without notice.



MOTE & ASSOCIATES

## Aerial Map

528 E. Pleasant Run Road, DeSoto



Offered for lease exclusively by:

**Mote & Associates**

Sarah R. Mitchell

O: 972-296-2856

C: 469-569-3019

[sarahm@moteandassociates.com](mailto:sarahm@moteandassociates.com)

326 Cooper Street, Suite A1

Cedar Hill, TX 75104


All information has been obtained from a source deemed reliable but is not guaranteed, and broker makes no warranties of any kind with respect to accuracy of such information. Price subject to change without notice.



MOTE & ASSOCIATES

## Business Map

528 E. Pleasant Run Road, DeSoto

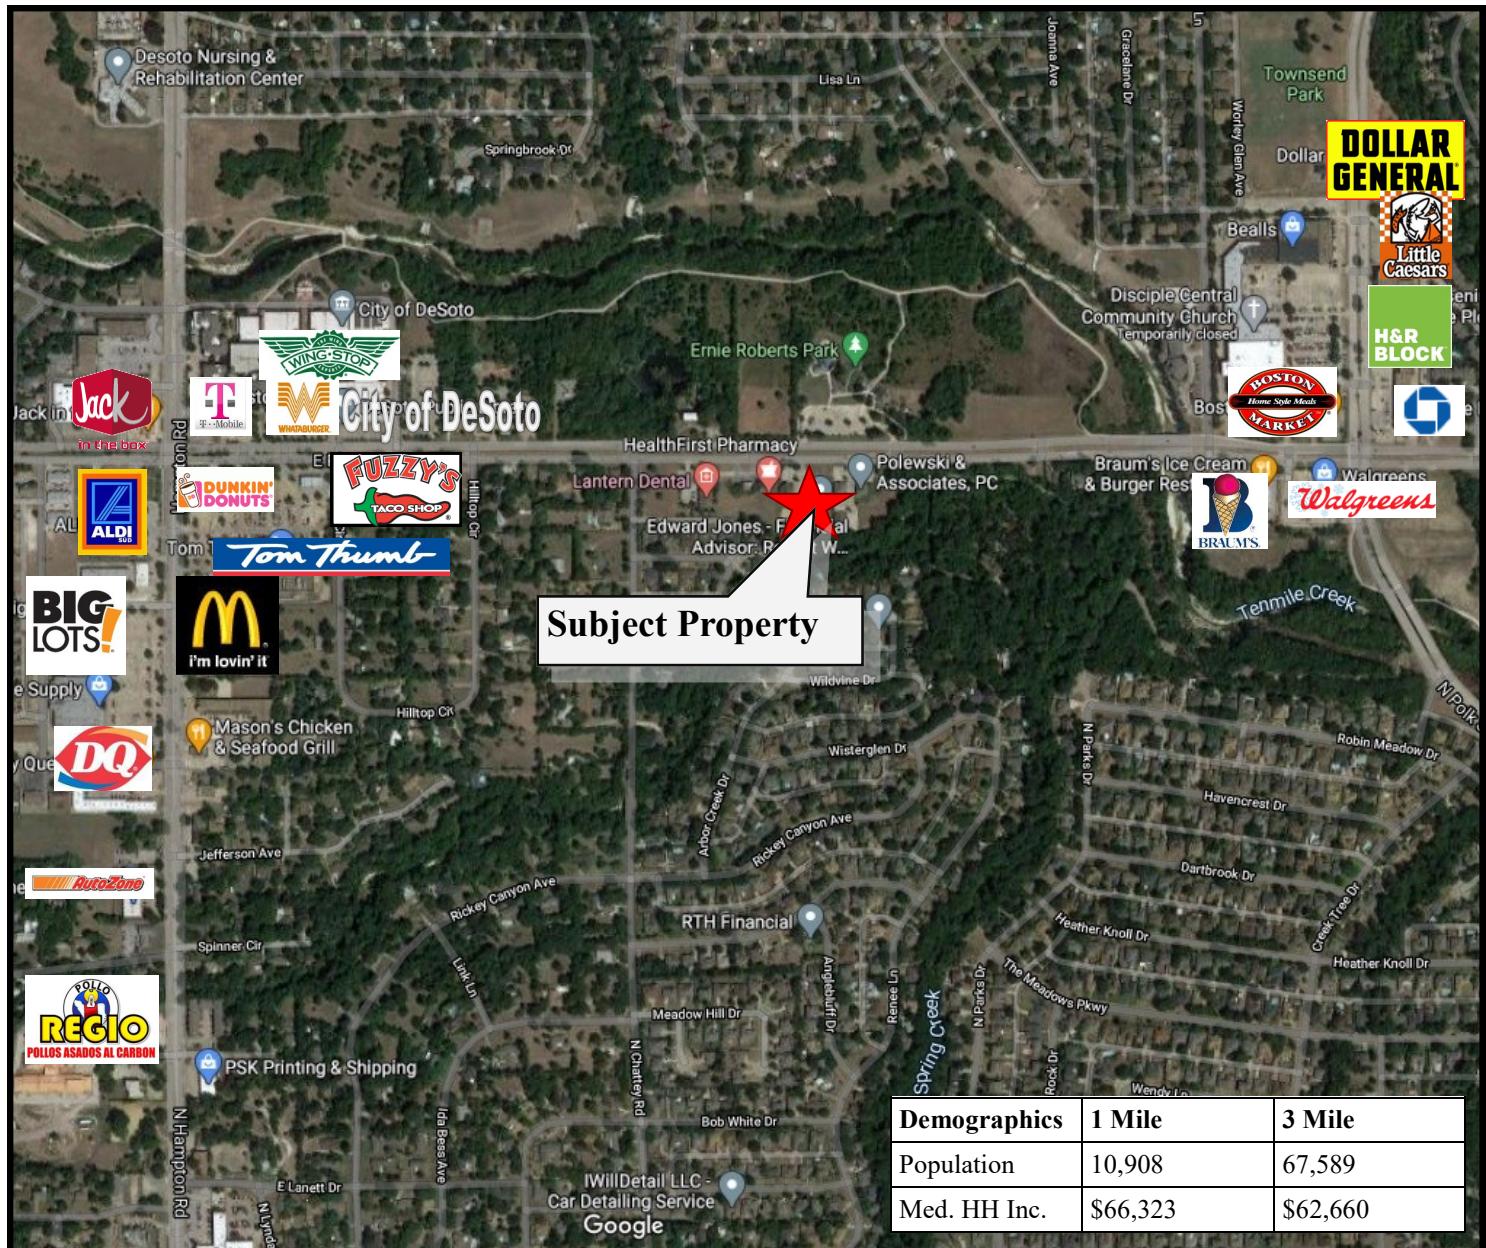

Offered for lease exclusively by:

### Mote & Associates

Sarah R. Mitchell

O: 972-296-2856

C: 469-569-3019

[sarahm@moteandassociates.com](mailto:sarahm@moteandassociates.com)  
326 Cooper Street, Suite A1  
Cedar Hill, TX 75104


All information has been obtained from a source deemed reliable but is not guaranteed, and broker makes no warranties of any kind with respect to accuracy of such information. Price subject to change without notice.



MOTE & ASSOCIATES

## Area Map

528 E. Pleasant Run Road, DeSoto

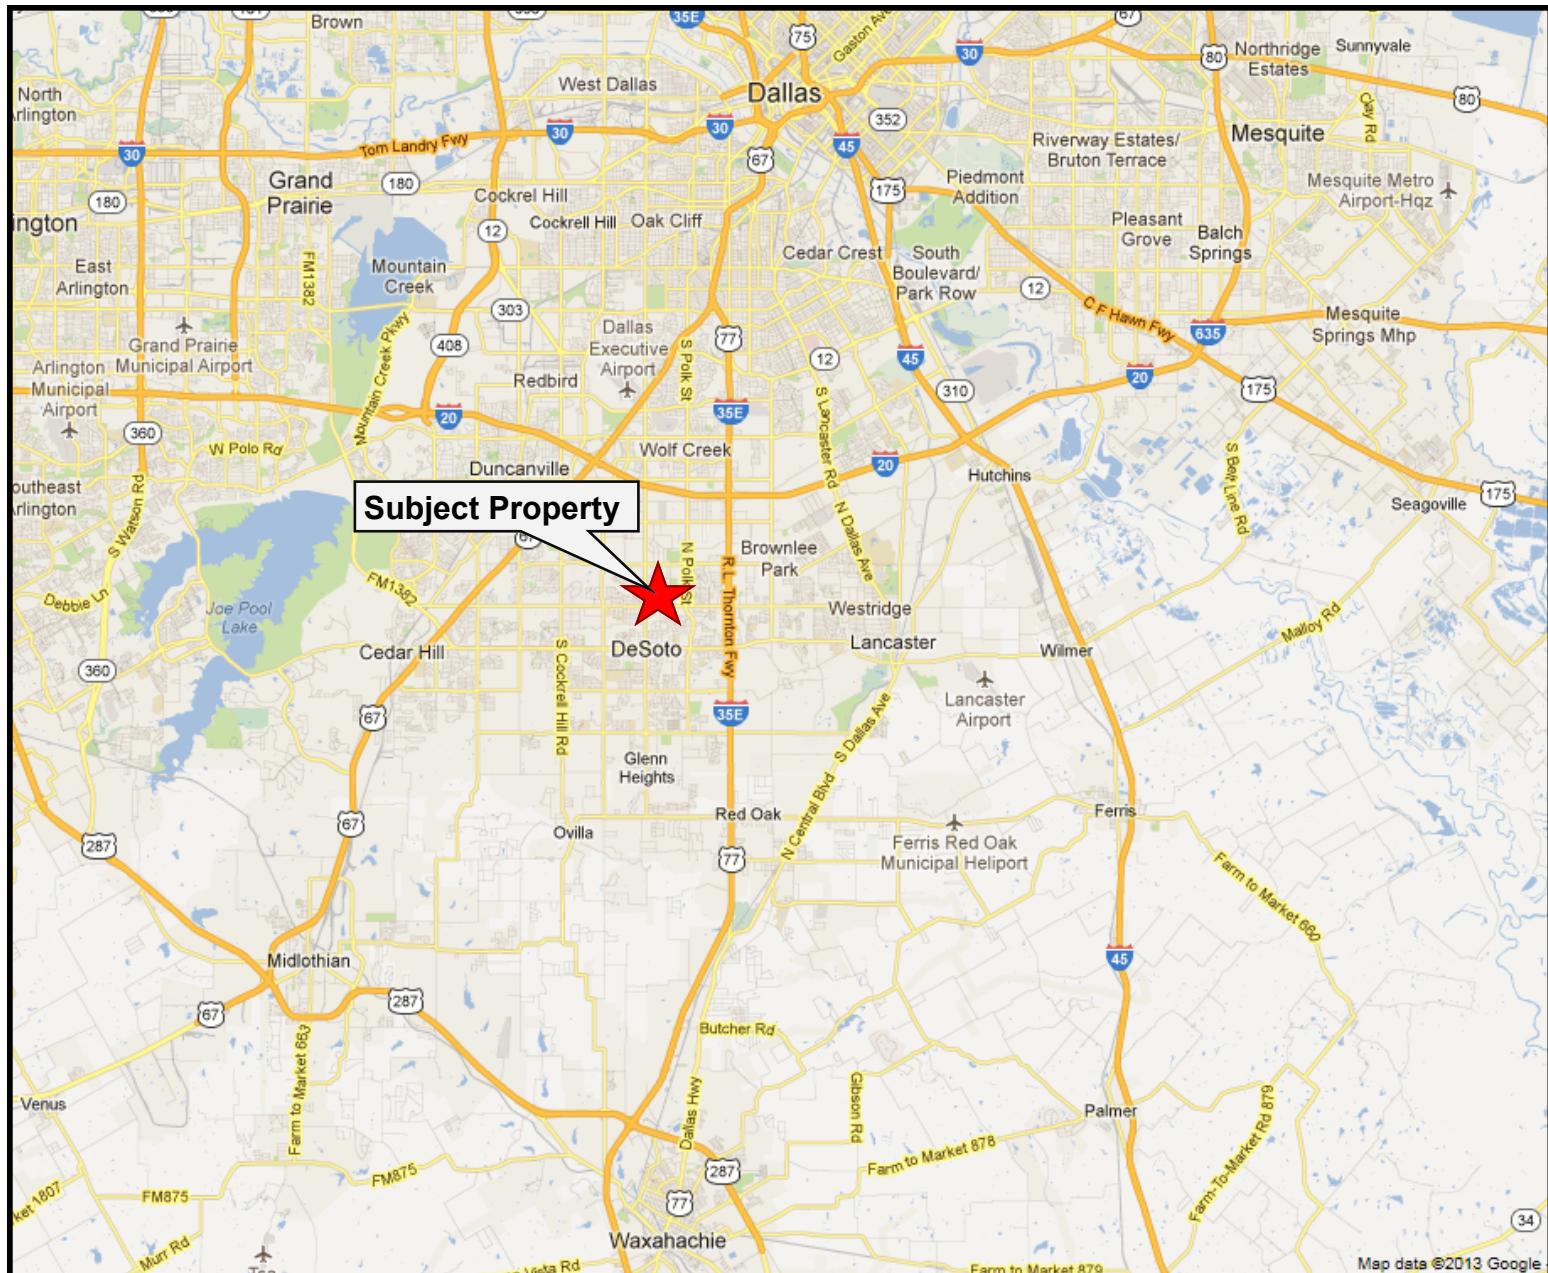

Offered for lease exclusively by:

**Mote & Associates**

Sarah R. Mitchell

O: 972-296-2856

C: 469-569-3019

[sarahm@moteandassociates.com](mailto:sarahm@moteandassociates.com)

326 Cooper Street, Suite A1

Cedar Hill, TX 75104

All information has been obtained from a source deemed reliable but is not guaranteed, and broker makes no warranties of any kind with respect to accuracy of such information. Price subject to change without notice.



## Information About Brokerage Services

*Texas law requires all real estate licensees to give the following information about brokerage services to prospective buyers, tenants, sellers and landlords.*

### TYPES OF REAL ESTATE LICENSE HOLDERS:

- **A BROKER** is responsible for all brokerage activities, including acts performed by sales agents sponsored by the broker.
- **A SALES AGENT** must be sponsored by a broker and works with clients on behalf of the broker.

### A BROKER'S MINIMUM DUTIES REQUIRED BY LAW (A client is the person or party that the broker represents):

- Put the interests of the client above all others, including the broker's own interests;
- Inform the client of any material information about the property or transaction received by the broker;
- Answer the client's questions and present any offer to or counter-offer from the client; and
- Treat all parties to a real estate transaction honestly and fairly.

### A LICENSE HOLDER CAN REPRESENT A PARTY IN A REAL ESTATE TRANSACTION:

**AS AGENT FOR OWNER (SELLER/LANDLORD):** The broker becomes the property owner's agent through an agreement with the owner, usually in a written listing to sell or property management agreement. An owner's agent must perform the broker's minimum duties above and must inform the owner of any material information about the property or transaction known by the agent, including information disclosed to the agent or subagent by the buyer or buyer's agent.

**AS AGENT FOR BUYER/TENANT:** The broker becomes the buyer/tenant's agent by agreeing to represent the buyer, usually through a written representation agreement. A buyer's agent must perform the broker's minimum duties above and must inform the buyer of any material information about the property or transaction known by the agent, including information disclosed to the agent by the seller or seller's agent.

**AS AGENT FOR BOTH - INTERMEDIARY:** To act as an intermediary between the parties the broker must first obtain the written agreement of each party to the transaction. The written agreement must state who will pay the broker and, in conspicuous bold or underlined print, set forth the broker's obligations as an intermediary. A broker who acts as an intermediary:

- Must treat all parties to the transaction impartially and fairly;
- May, with the parties' written consent, appoint a different license holder associated with the broker to each party (owner and buyer) to communicate with, provide opinions and advice to, and carry out the instructions of each party to the transaction.
- Must not, unless specifically authorized in writing to do so by the party, disclose:
  - that the owner will accept a price less than the written asking price;
  - that the buyer/tenant will pay a price greater than the price submitted in a written offer; and
  - any confidential information or any other information that a party specifically instructs the broker in writing not to disclose, unless required to do so by law.

**AS SUBAGENT:** A license holder acts as a subagent when aiding a buyer in a transaction without an agreement to represent the buyer. A subagent can assist the buyer but does not represent the buyer and must place the interests of the owner first.

### TO AVOID DISPUTES, ALL AGREEMENTS BETWEEN YOU AND A BROKER SHOULD BE IN WRITING AND CLEARLY ESTABLISH:

- The broker's duties and responsibilities to you, and your obligations under the representation agreement.
- Who will pay the broker for services provided to you, when payment will be made and how the payment will be calculated.

**LICENSE HOLDER CONTACT INFORMATION:** This notice is being provided for information purposes. It does not create an obligation for you to use the broker's services. Please acknowledge receipt of this notice below and retain a copy for your records.

Legacy Commercial Ventures, LLC dba Mote & Associates	9015108	sarahm@moteandassociates.com	(972)296-2856
Licensed Broker /Broker Firm Name or Primary Assumed Business Name	License No.	Email	Phone
<b>Sarah R. Mitchell</b>	509548	sarahm@moteandassociates.com	(972)296-2856
Designated Broker of Firm	License No.	Email	Phone
Licensed Supervisor of Sales Agent/Associate	License No.	Email	Phone
Sales Agent/Associate's Name	License No.	Email	Phone
Buyer/Tenant/Seller/Landlord Initials		Date	

Regulated by the Texas Real Estate Commission

Information available at [www.trec.texas.gov](http://www.trec.texas.gov)

IABS 1-0 Date