



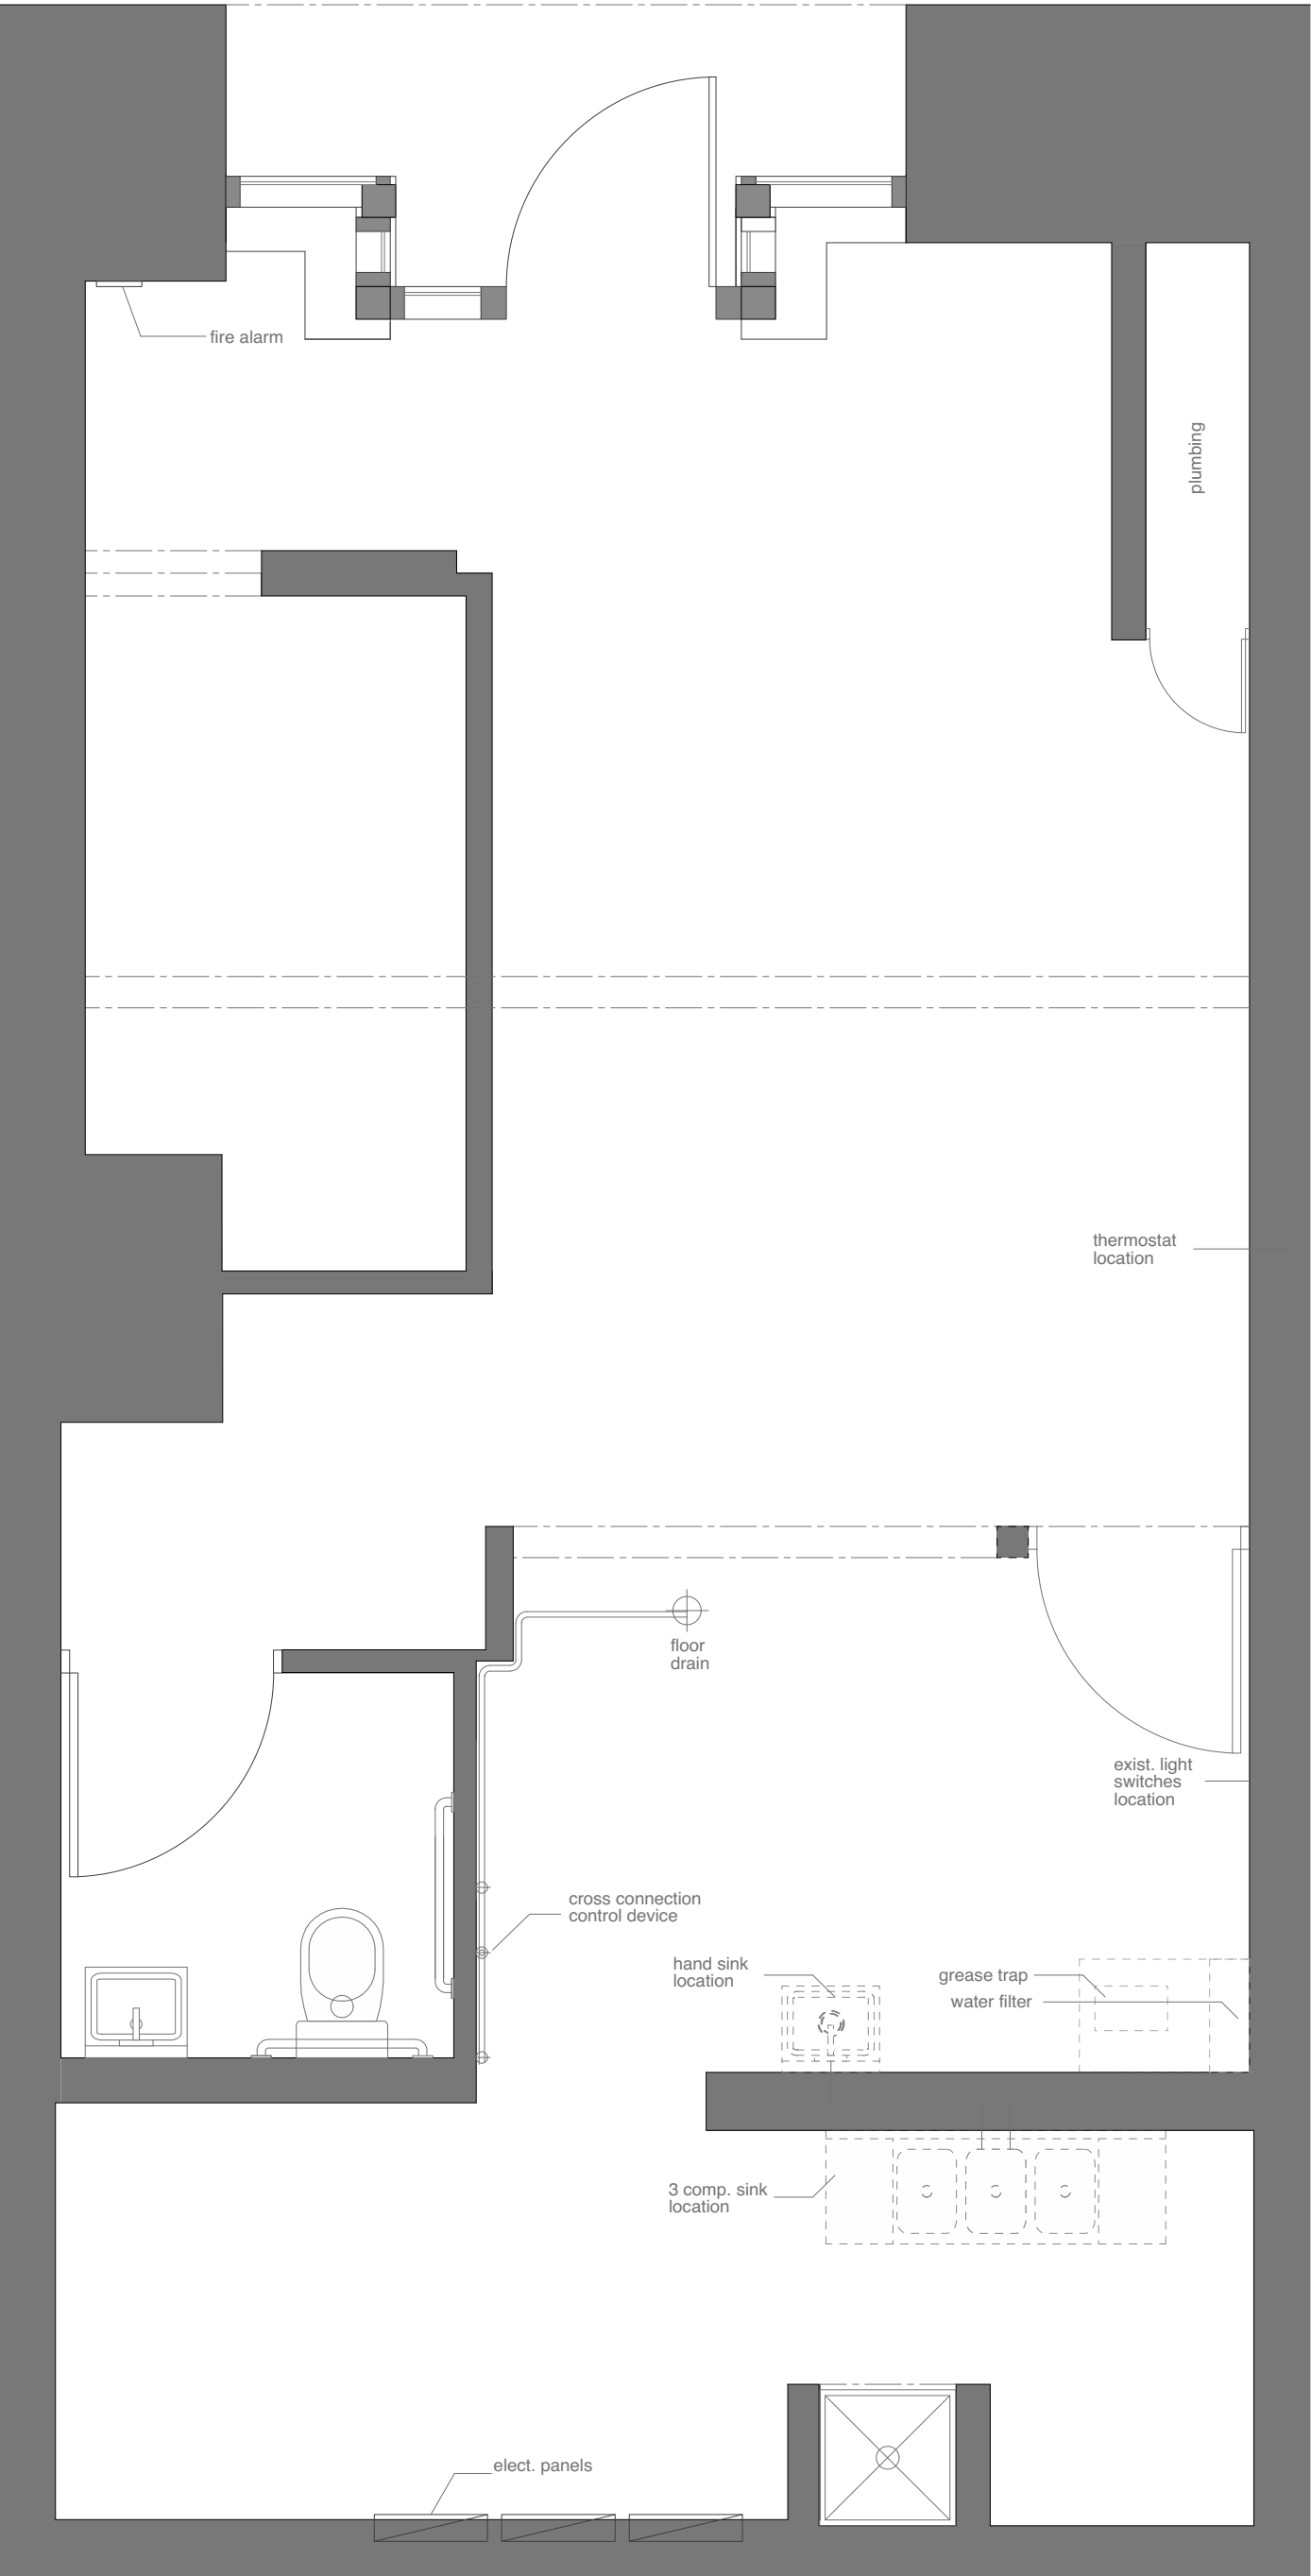


FLOOR PLAN

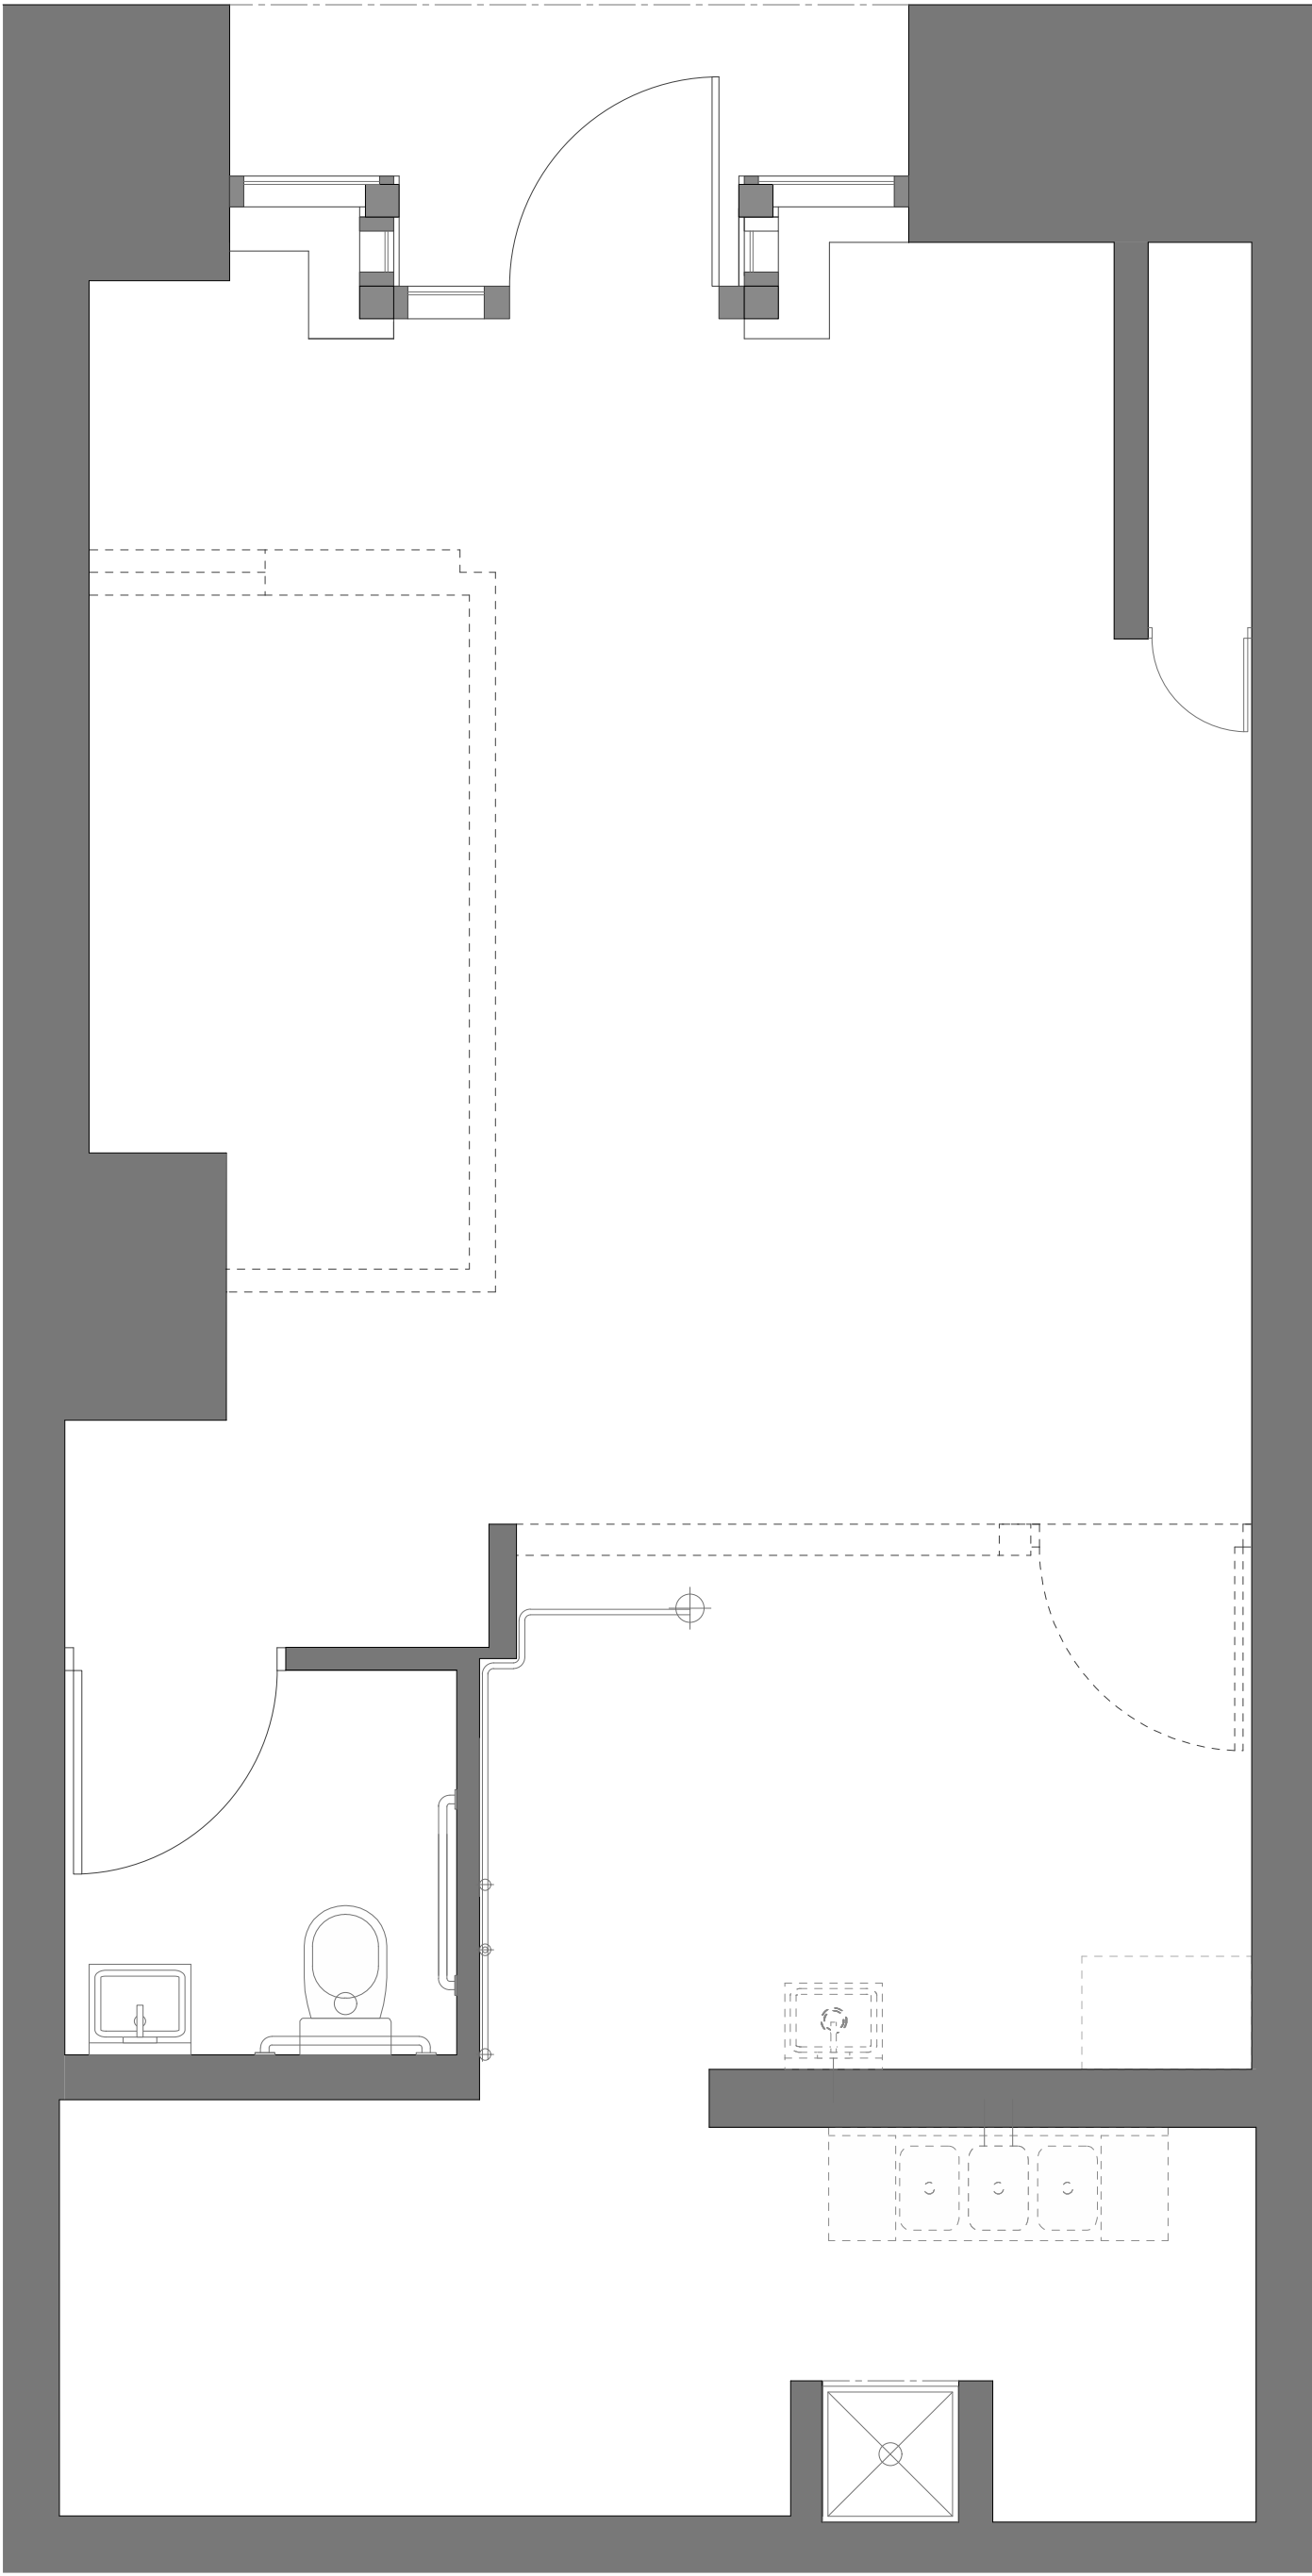

FLOOR PLAN

KEYS & LEGENDS


- EXISTING CONSTRUCTION TO REMAIN
- EXISTING TO BE REMOVED

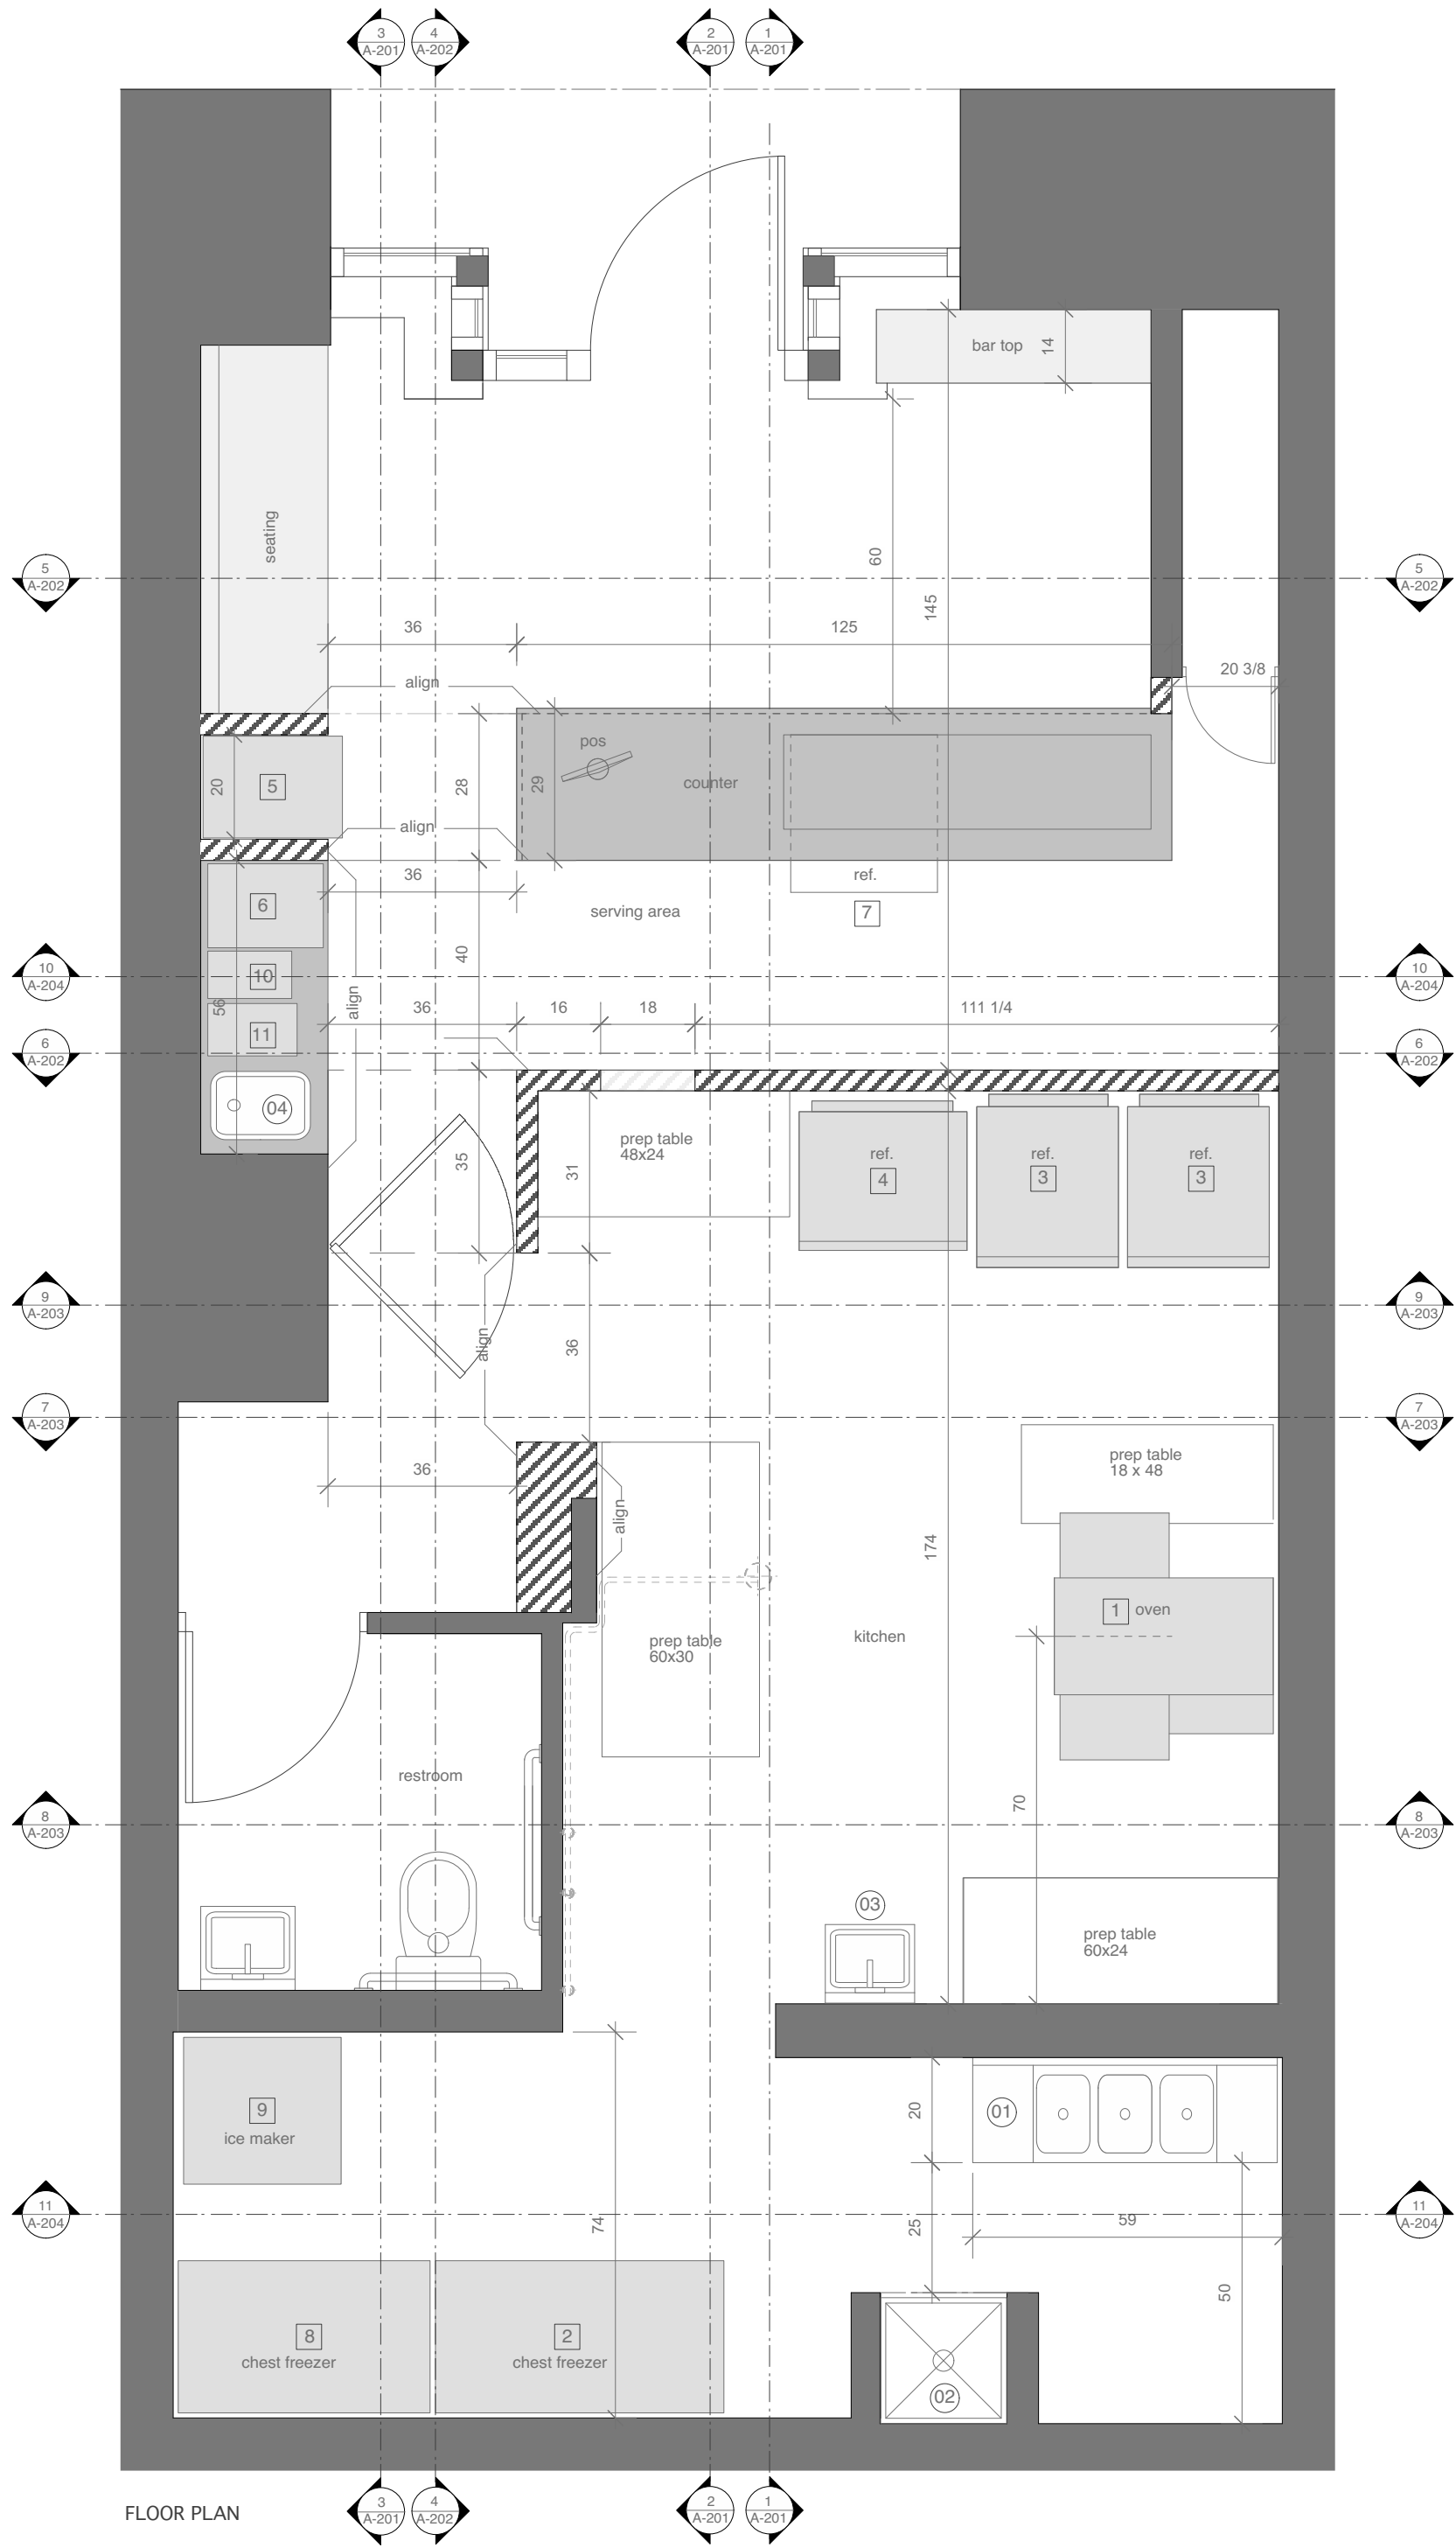


FLOOR PLAN

KEYS & LEGENDS

	EXISTING CONSTRUCTION TO REMAIN		STRUCTURE OR EDGE ABOVE		EQUIPMENT TAG - SEE SCHEDULE A-601
	NEW CONSTRUCTION		BELOW OR HIDDEN		PLUMBING FIXTURE TAG - SEE SCHEDULE A-601

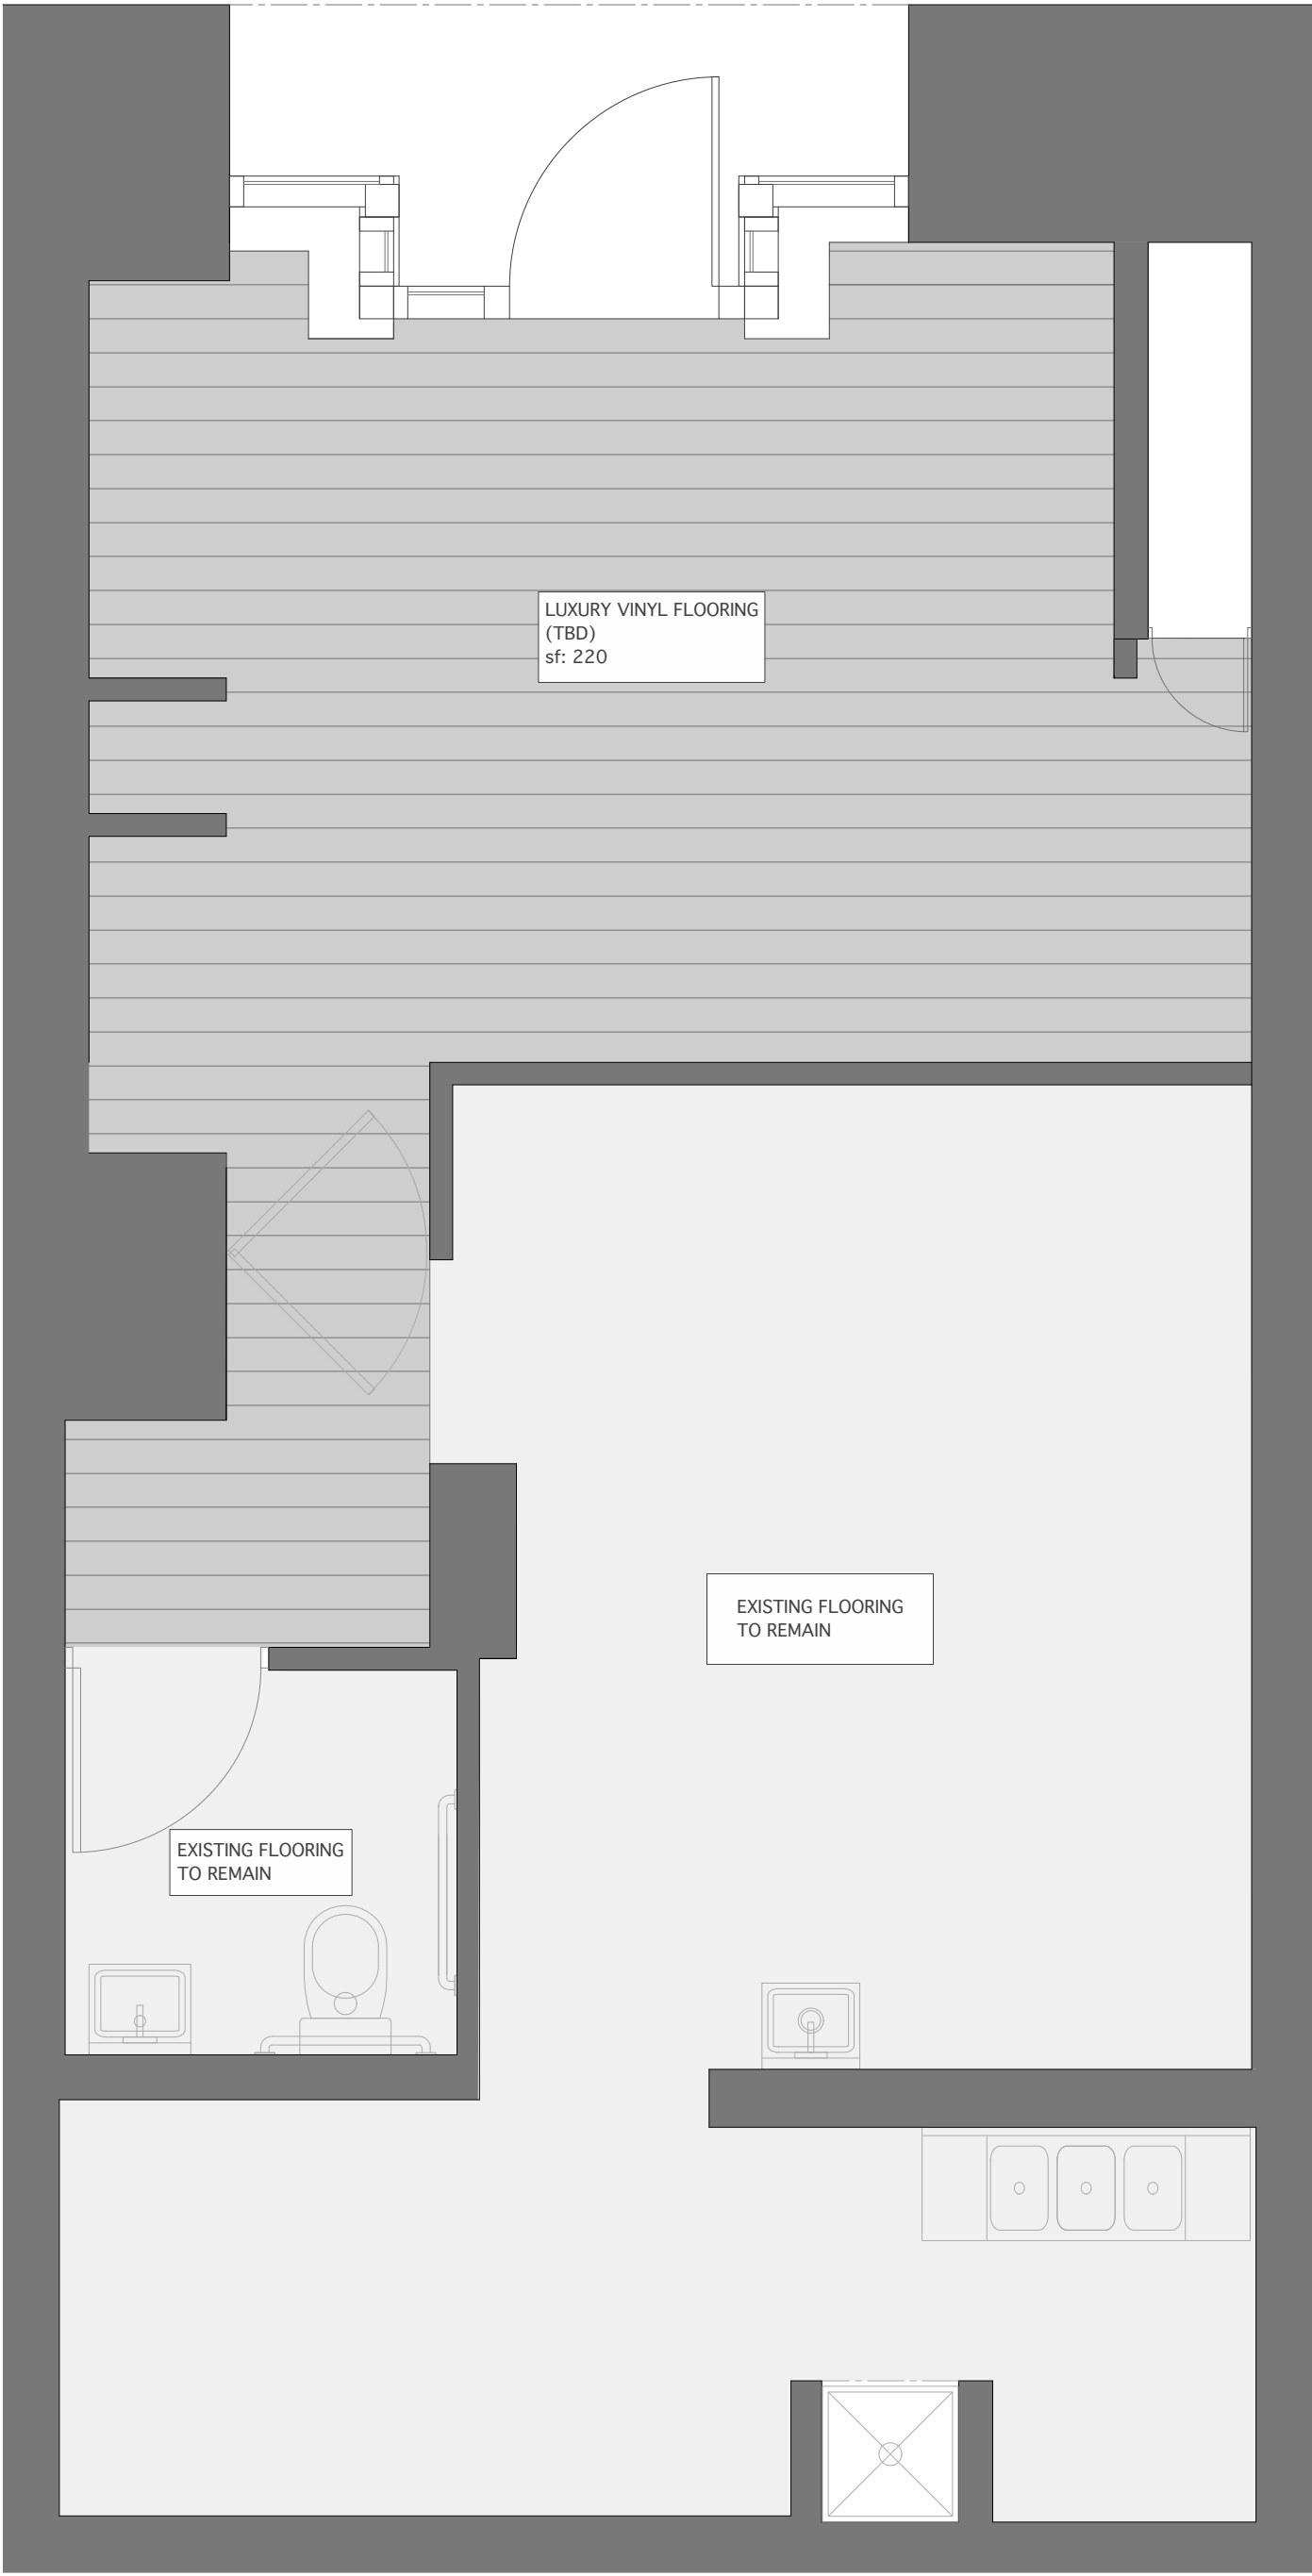


FLOOR PLAN

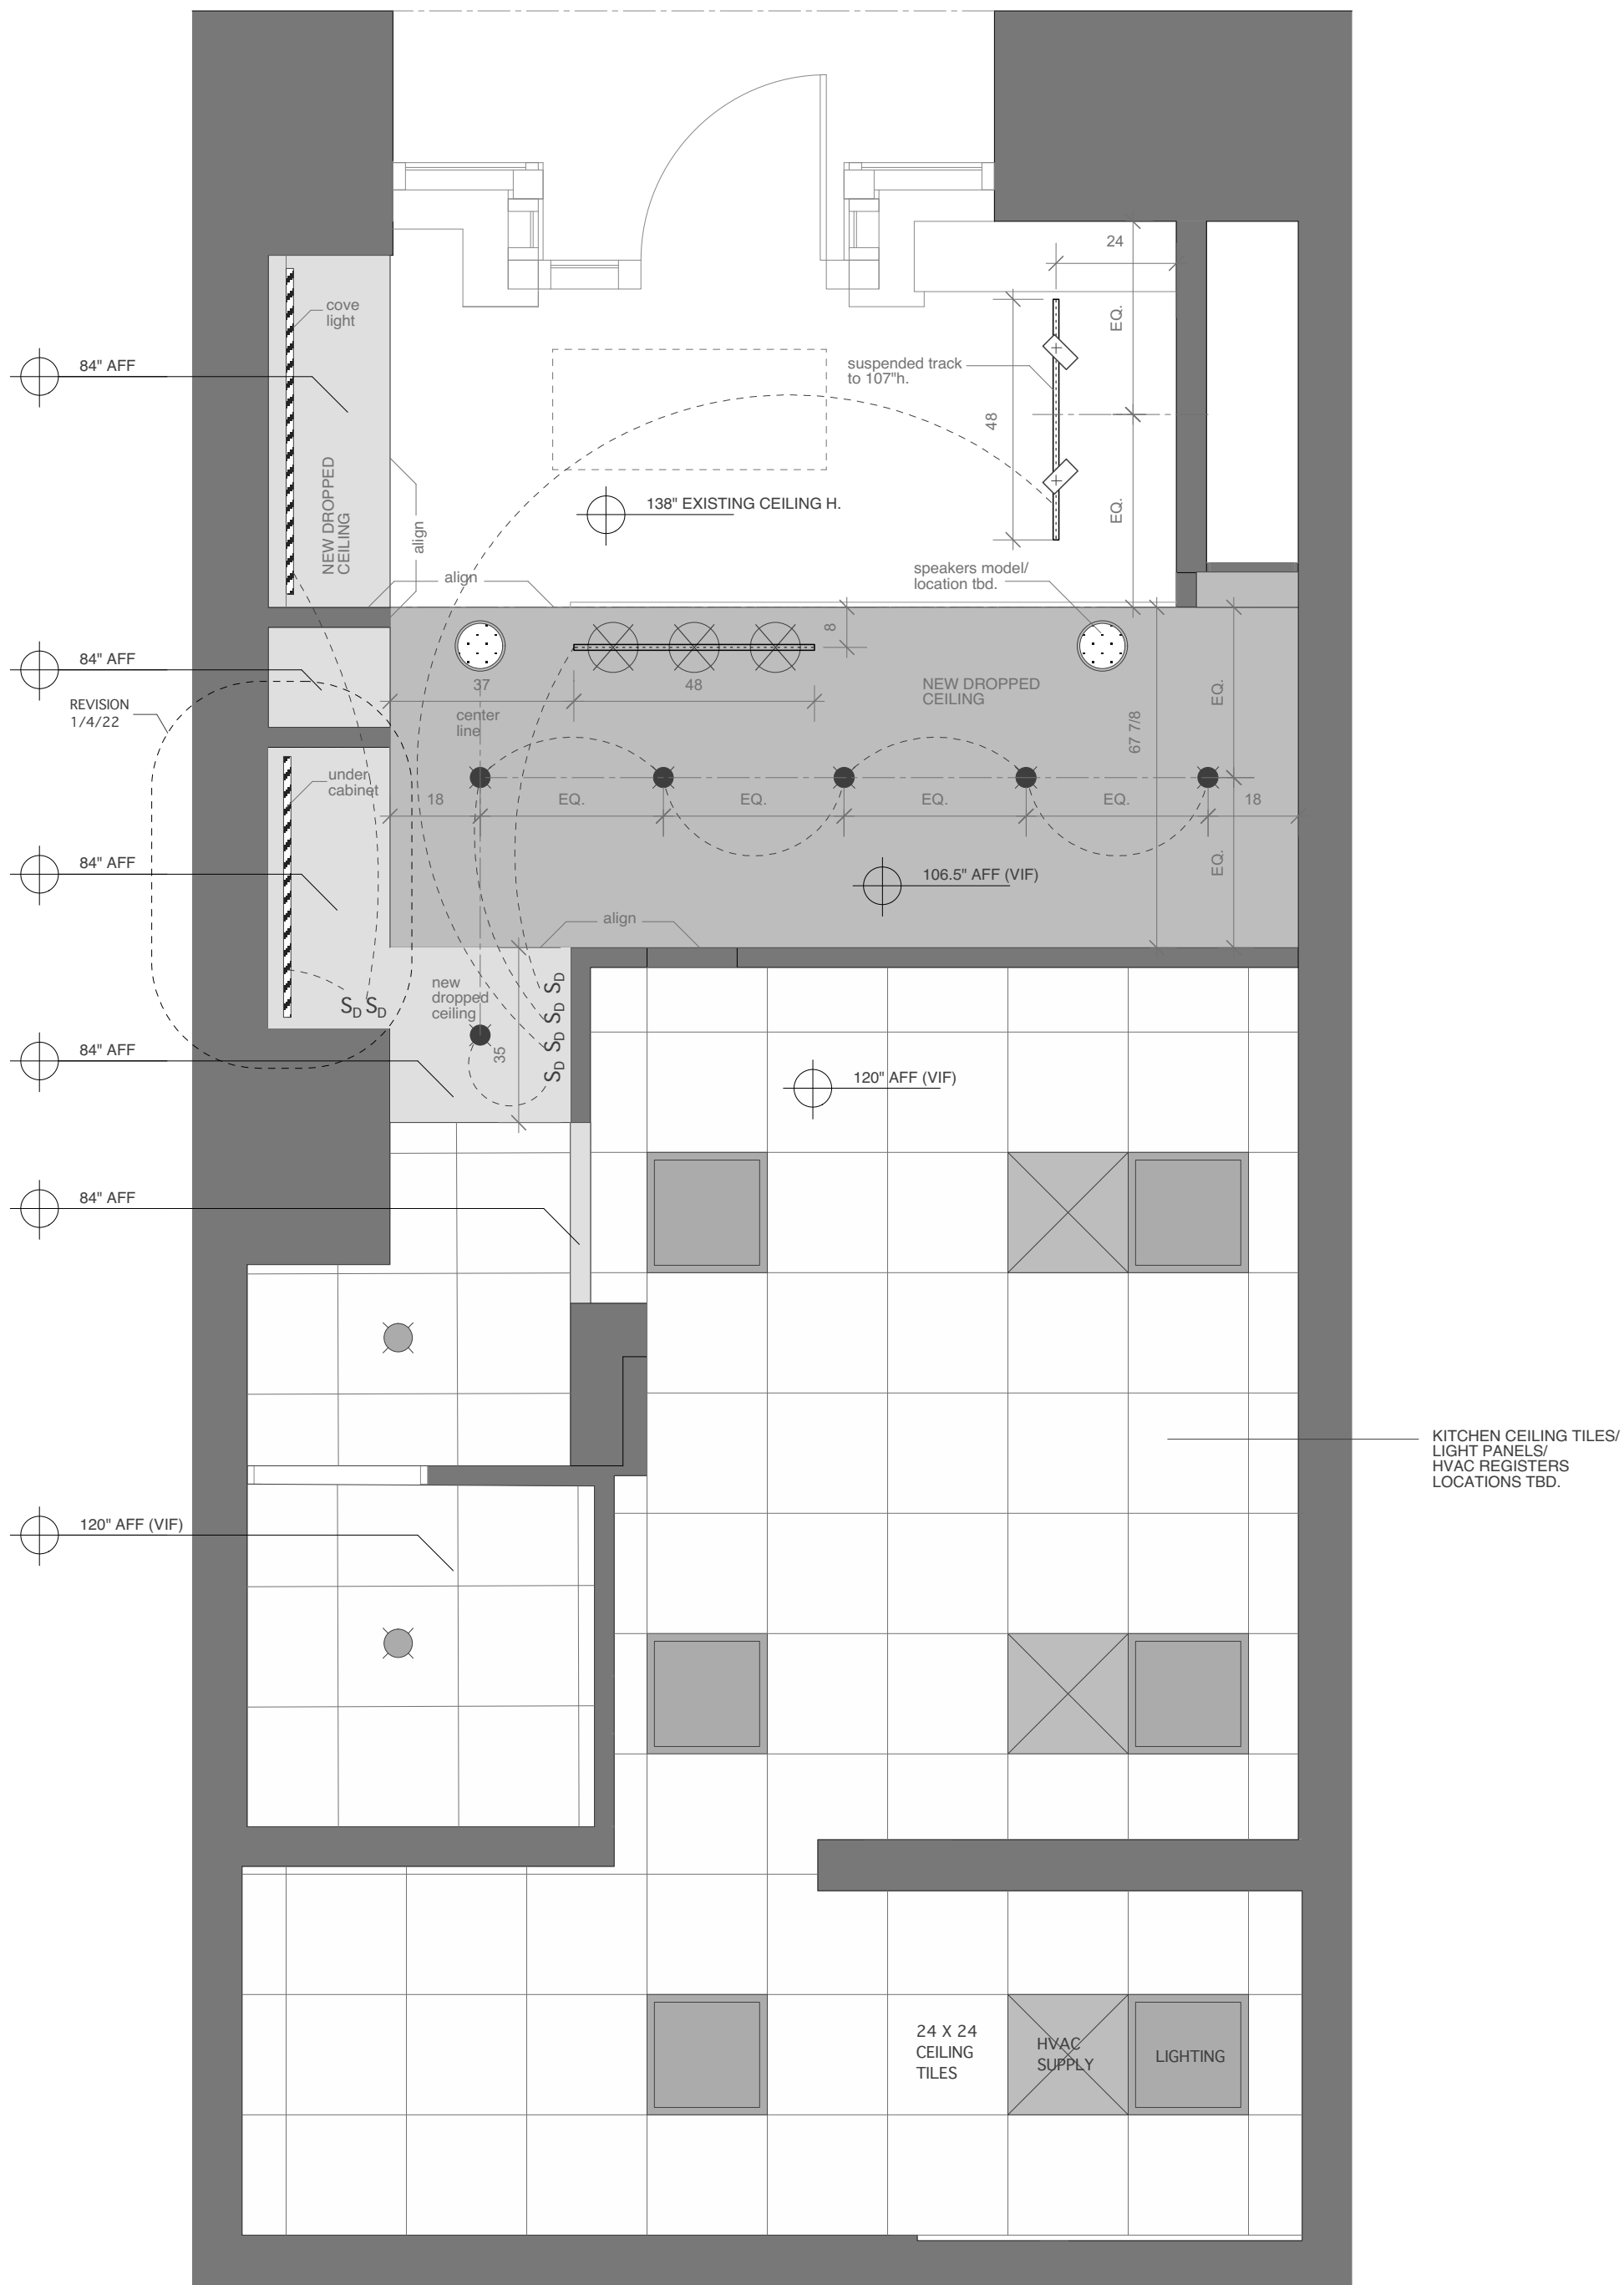


FLOOR PLAN


KEYS & LEGENDS			
	4" RECESSED CEILING LIGHTS - Commercial Electric #53802101(or similar)		TRACK HEAD - TBD
	TRACK LIGHTING - White 4' track TBD		CEILING BUILT IN AUDIO SPEAKER (TBD)
	PENDANT LAMP - TBD		NEW DIMMER SWITCH
	LED STRIP/TAPE LIGHT BAR TBD.		

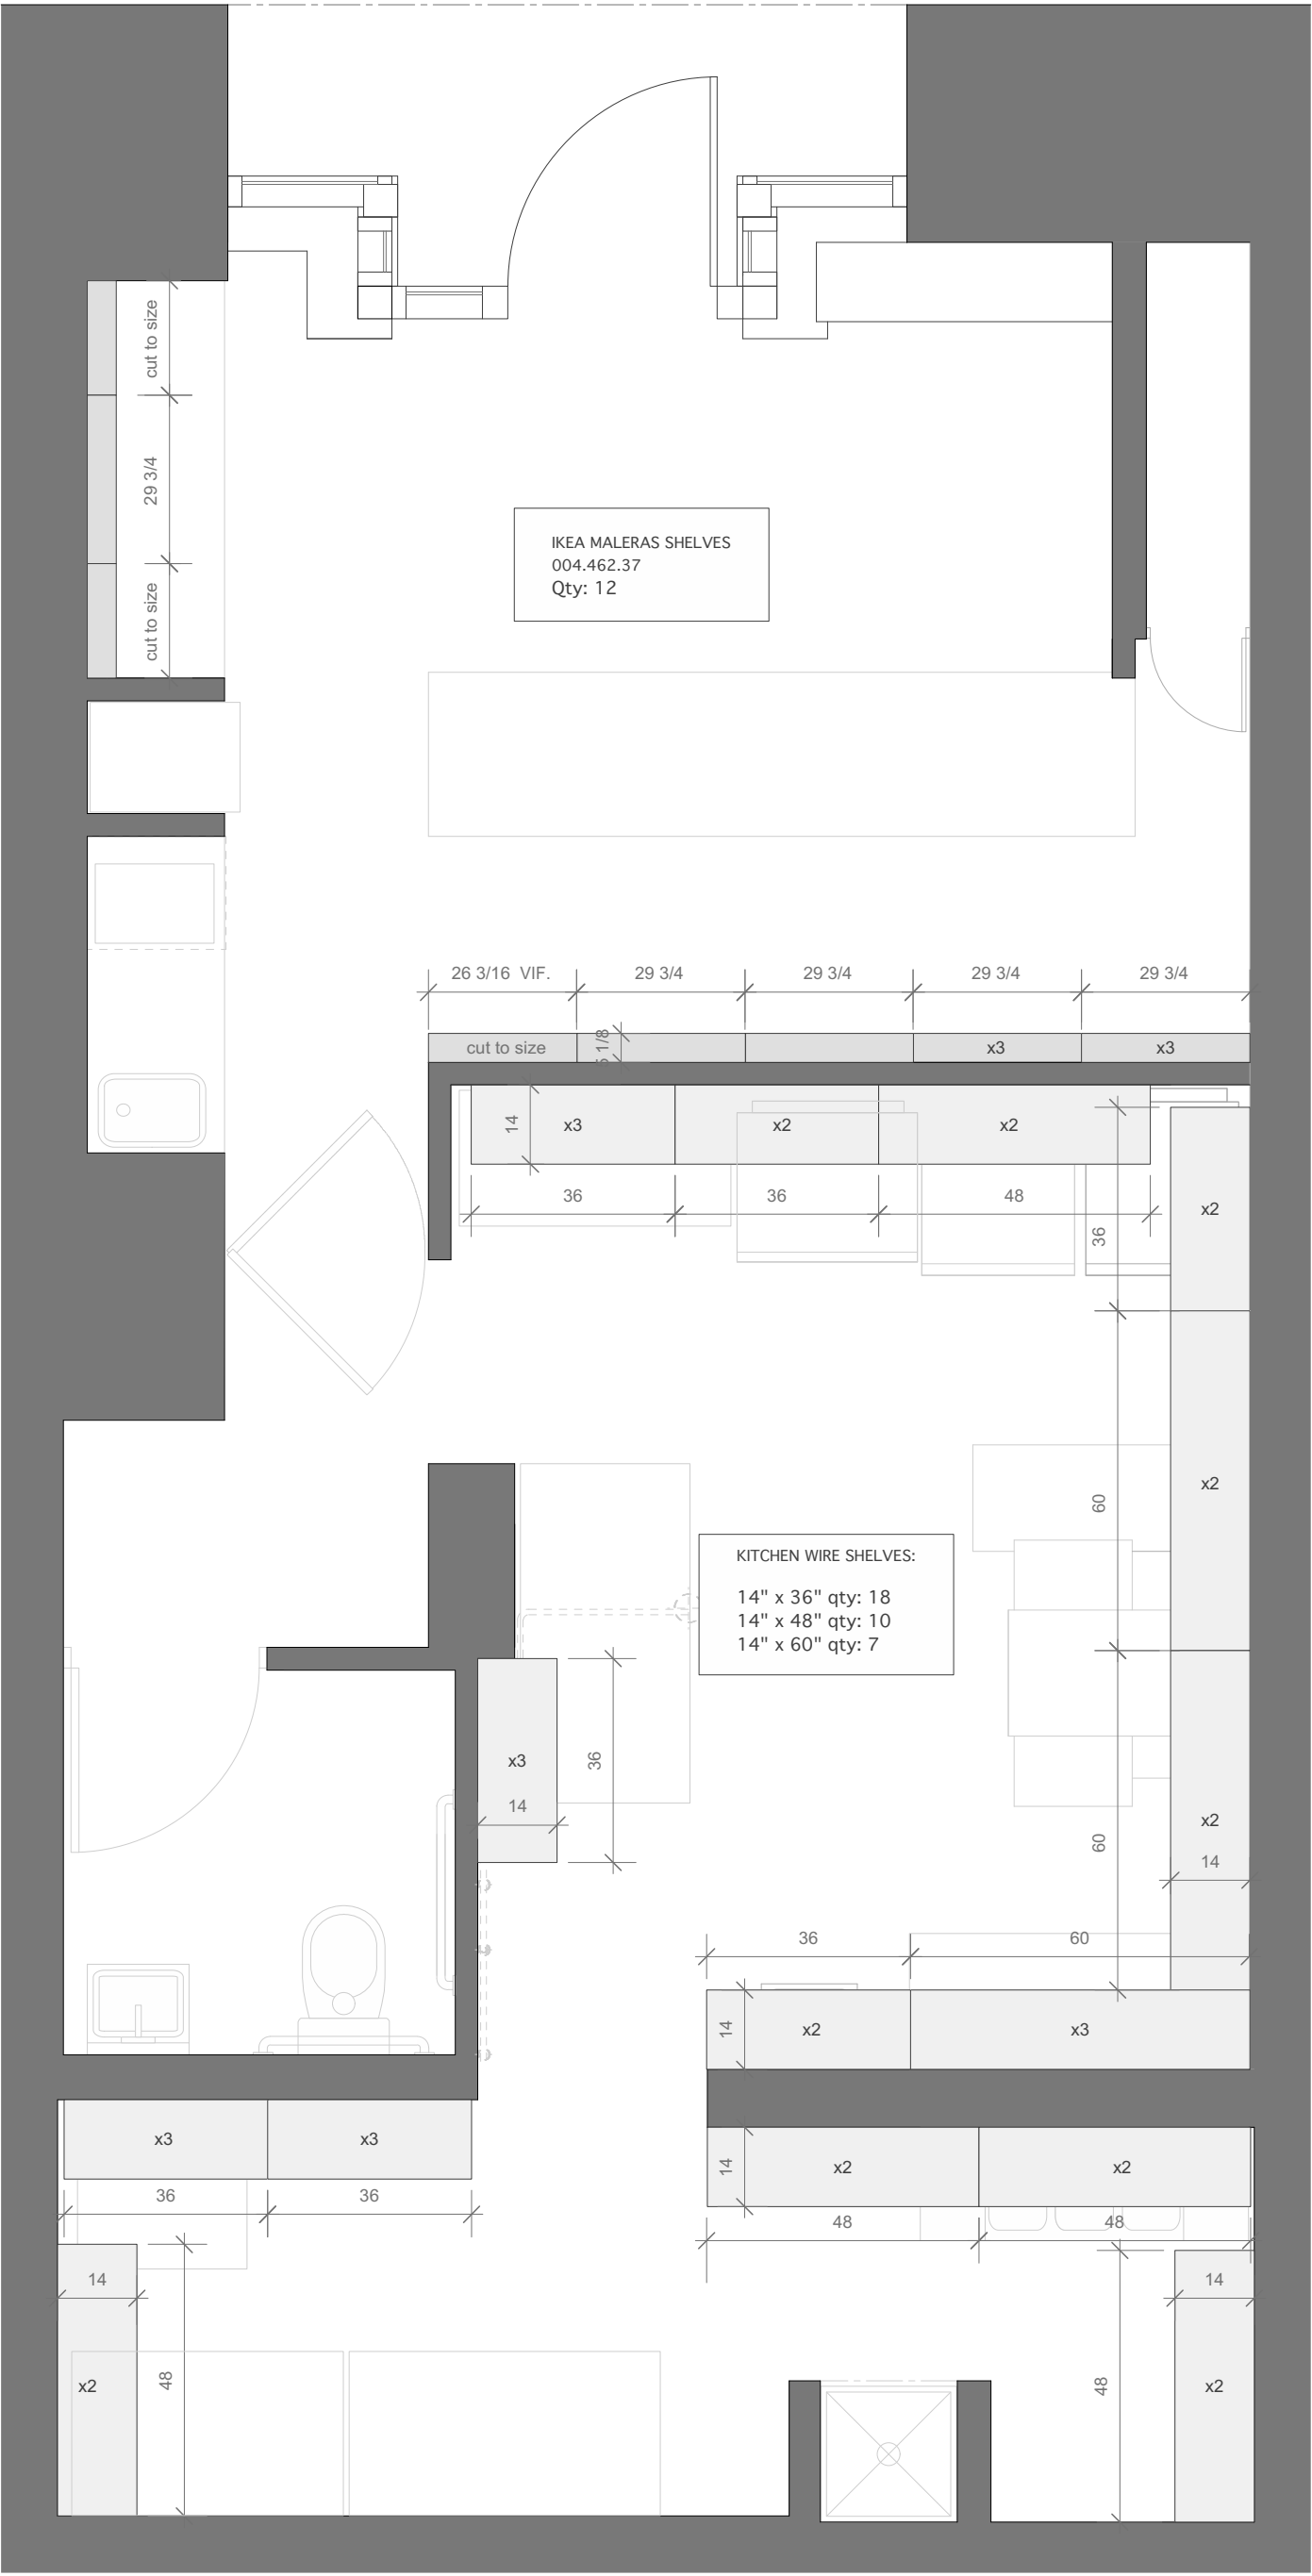




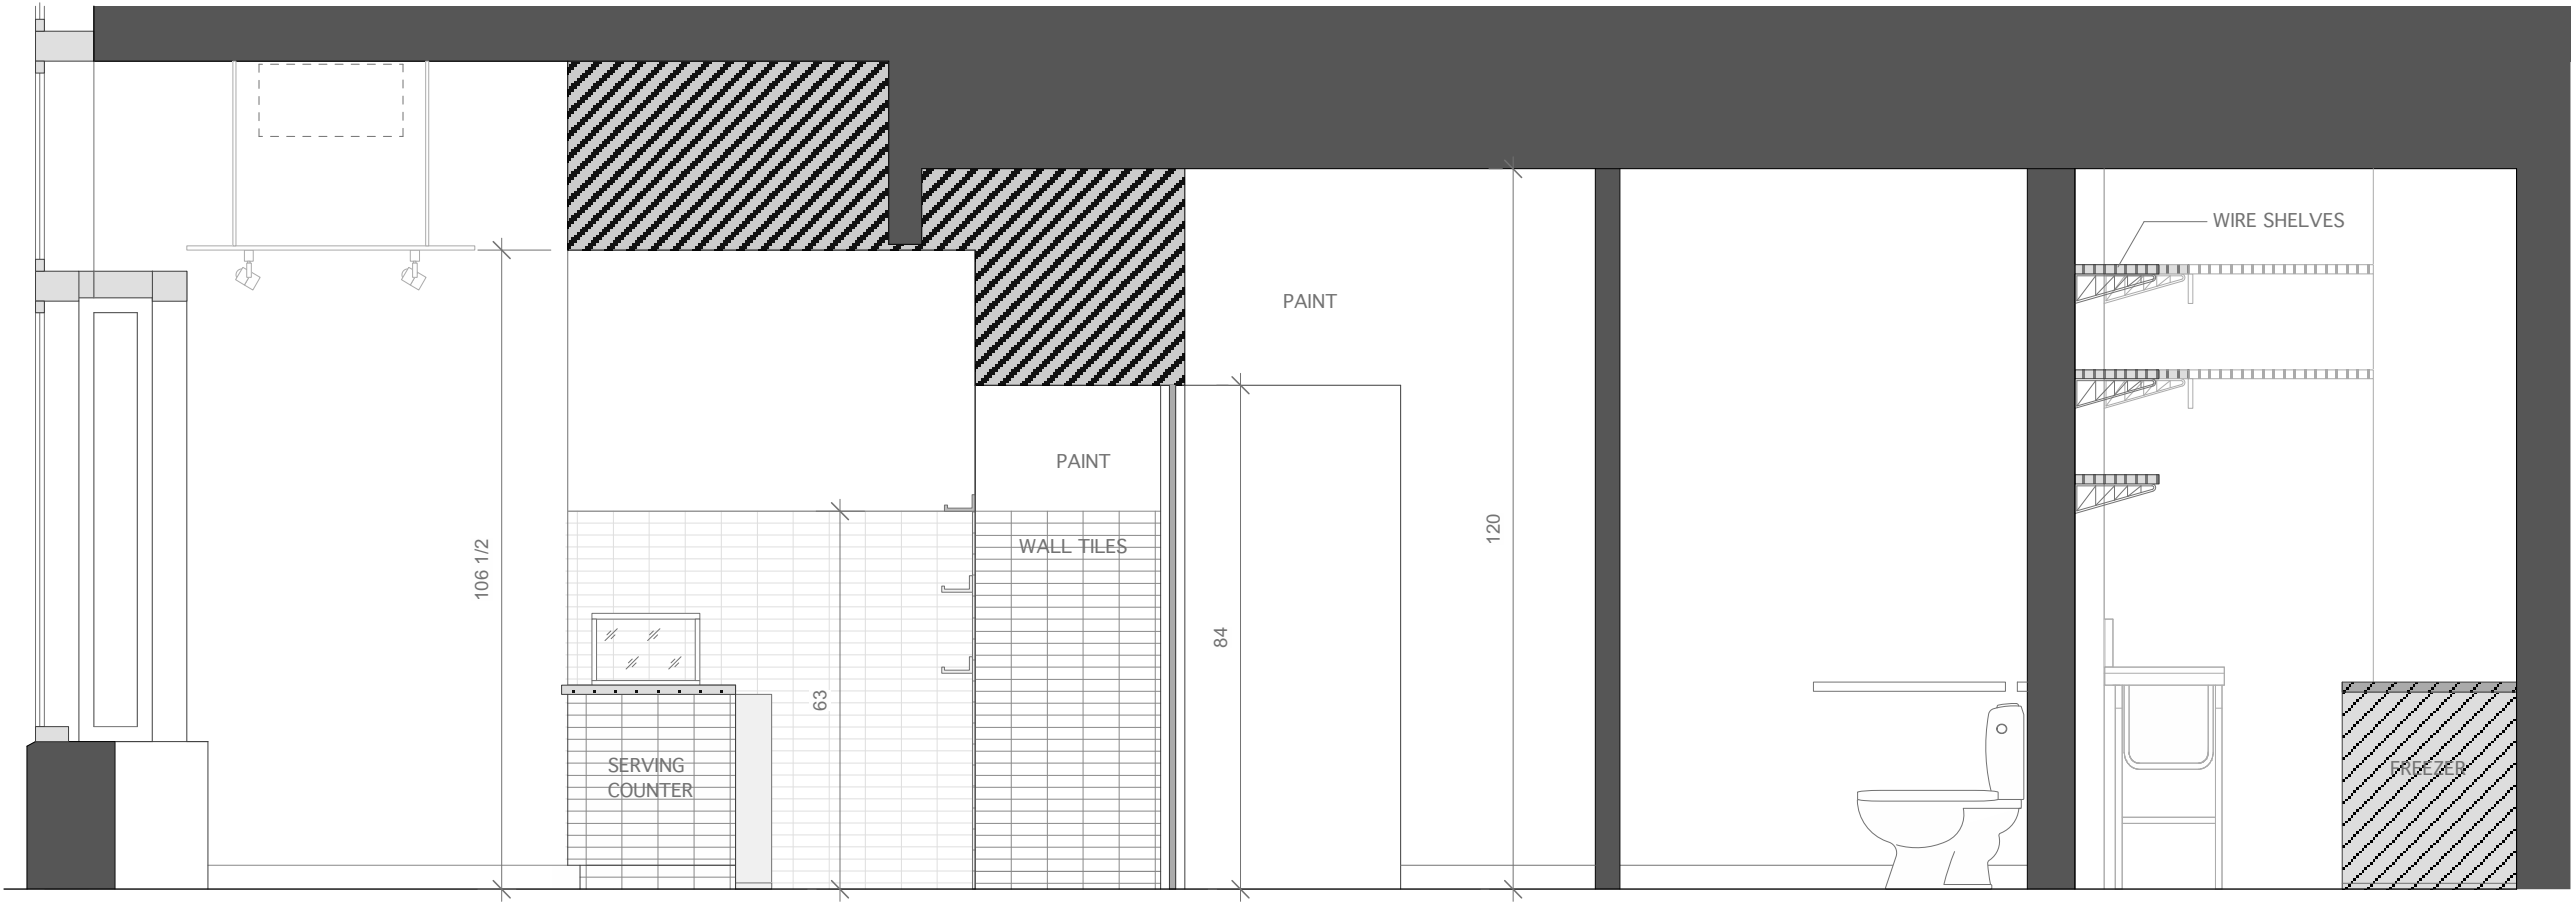


ELEVATION 4-4

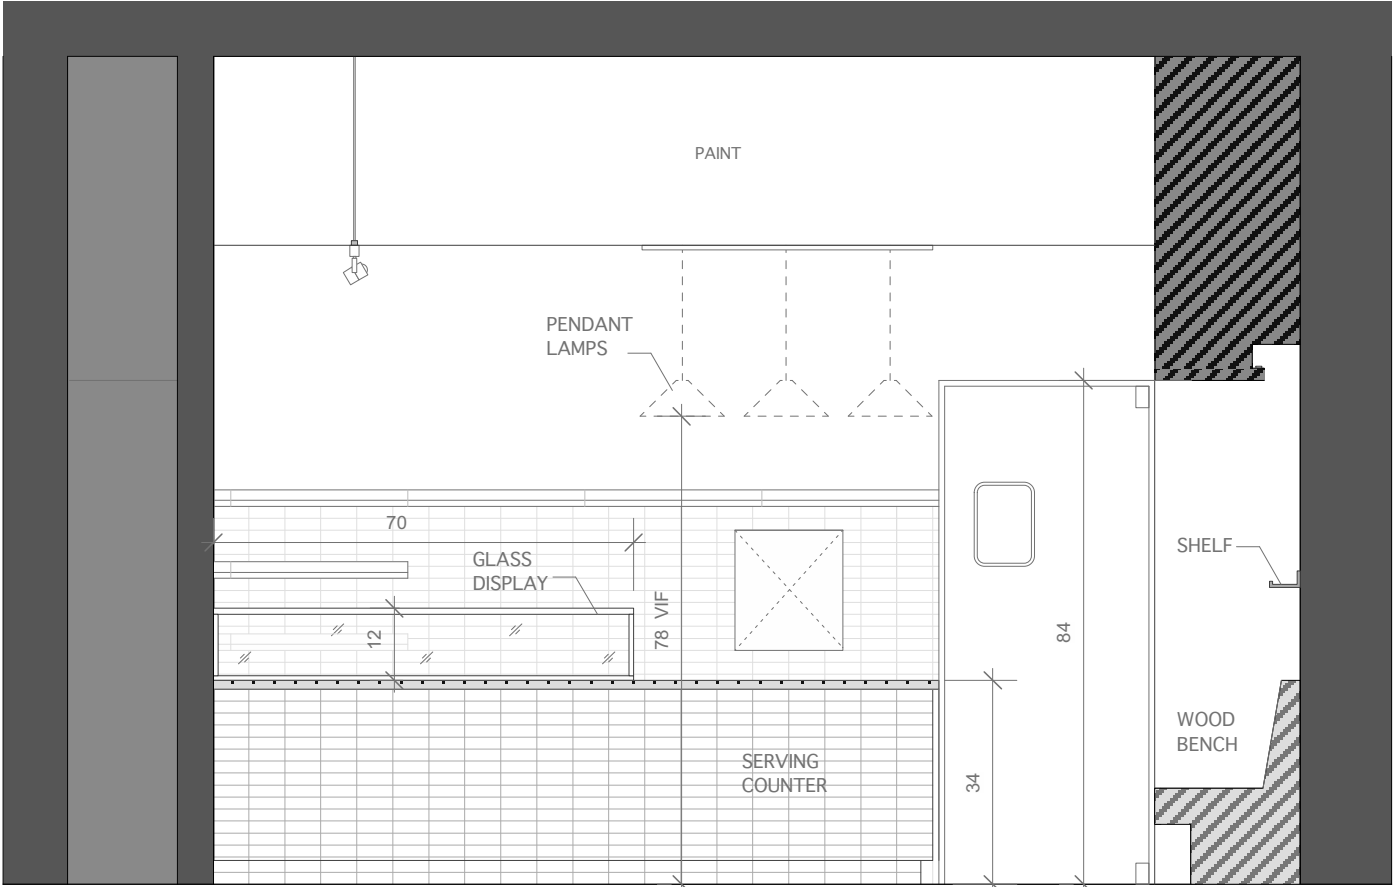


ELEVATION 5-5

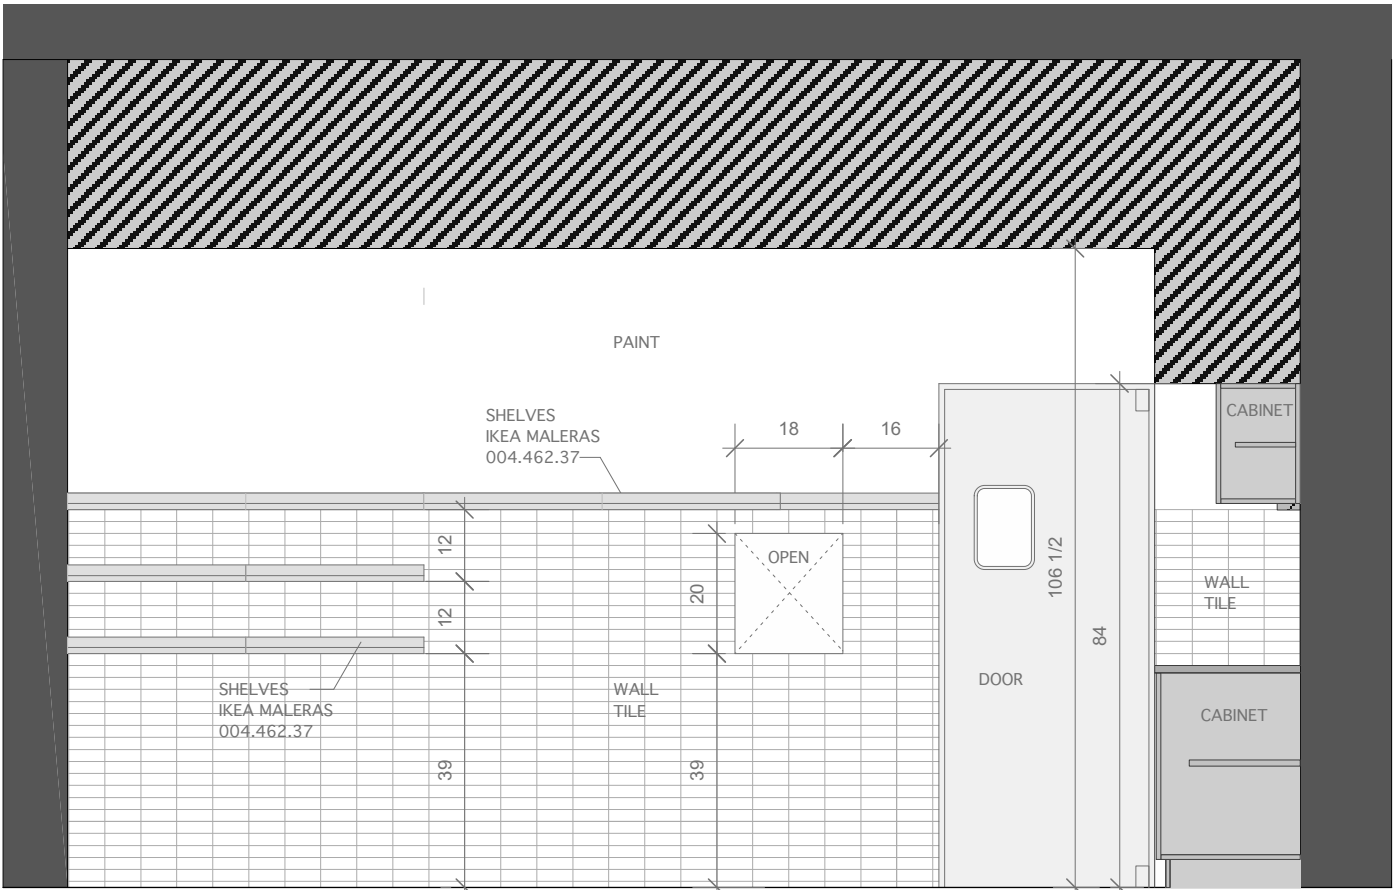


ELEVATION 6-6

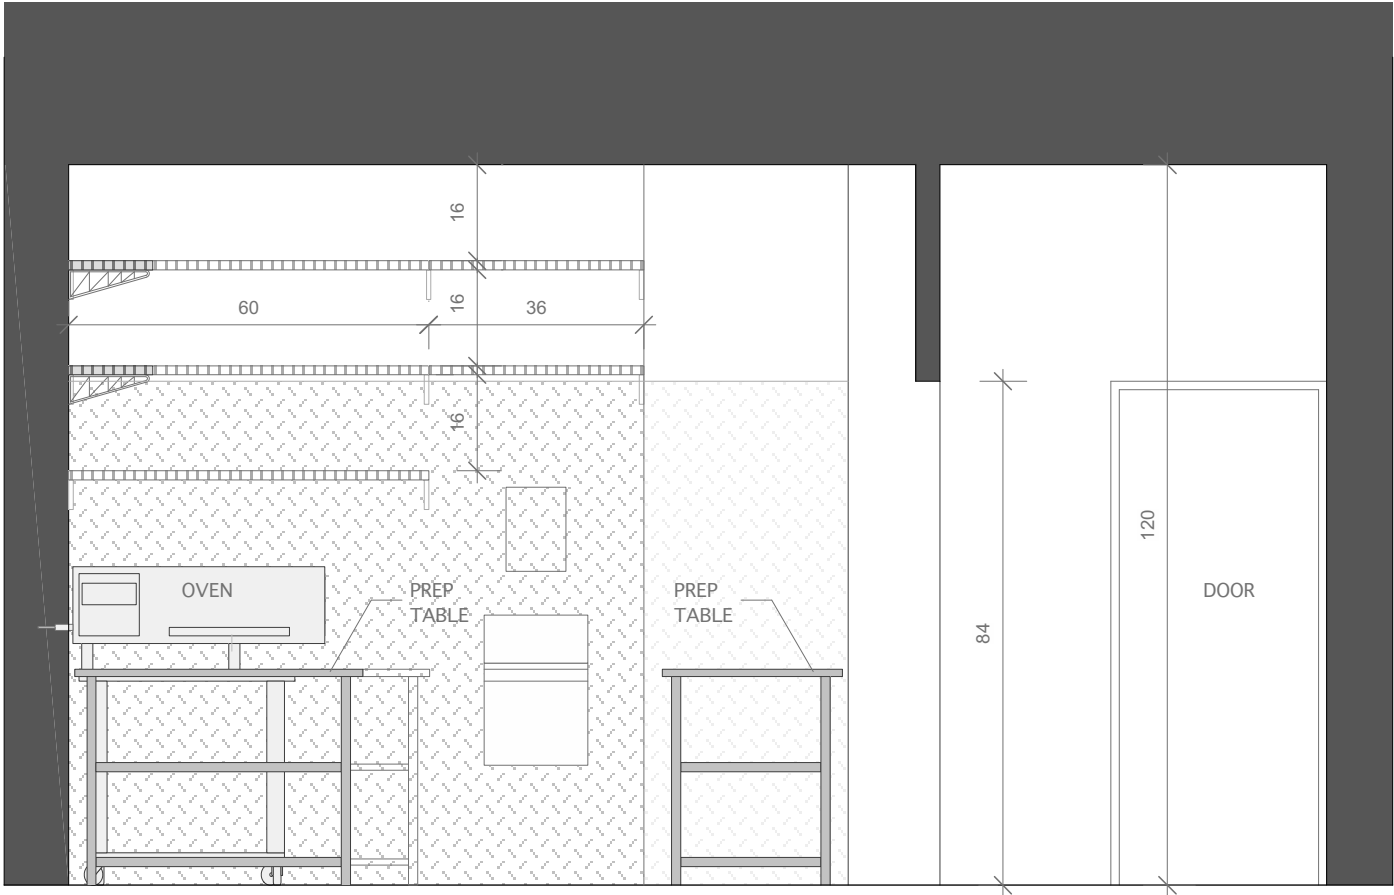


ELEVATION 7-7

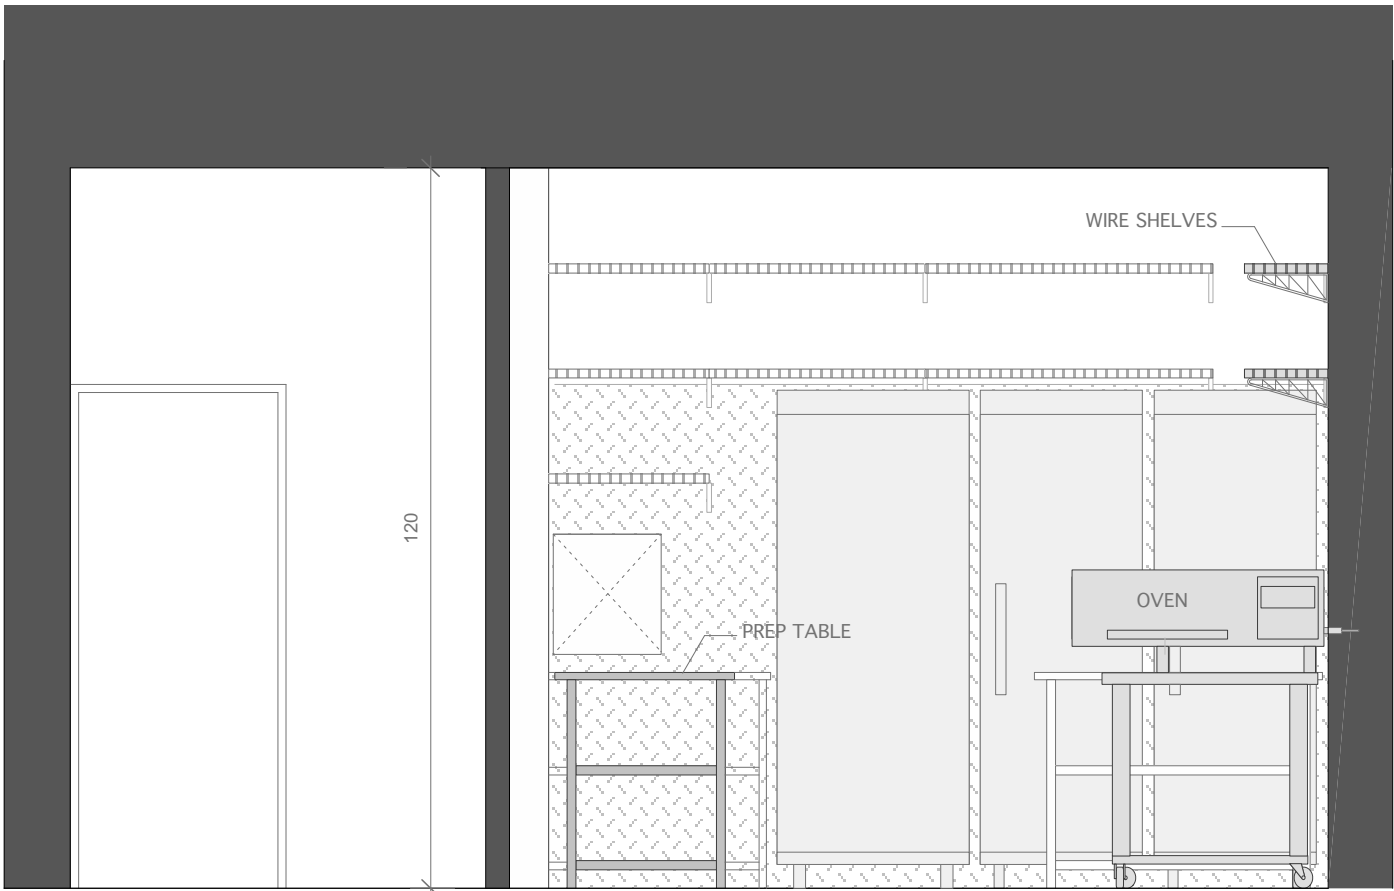


ELEVATION 8-8

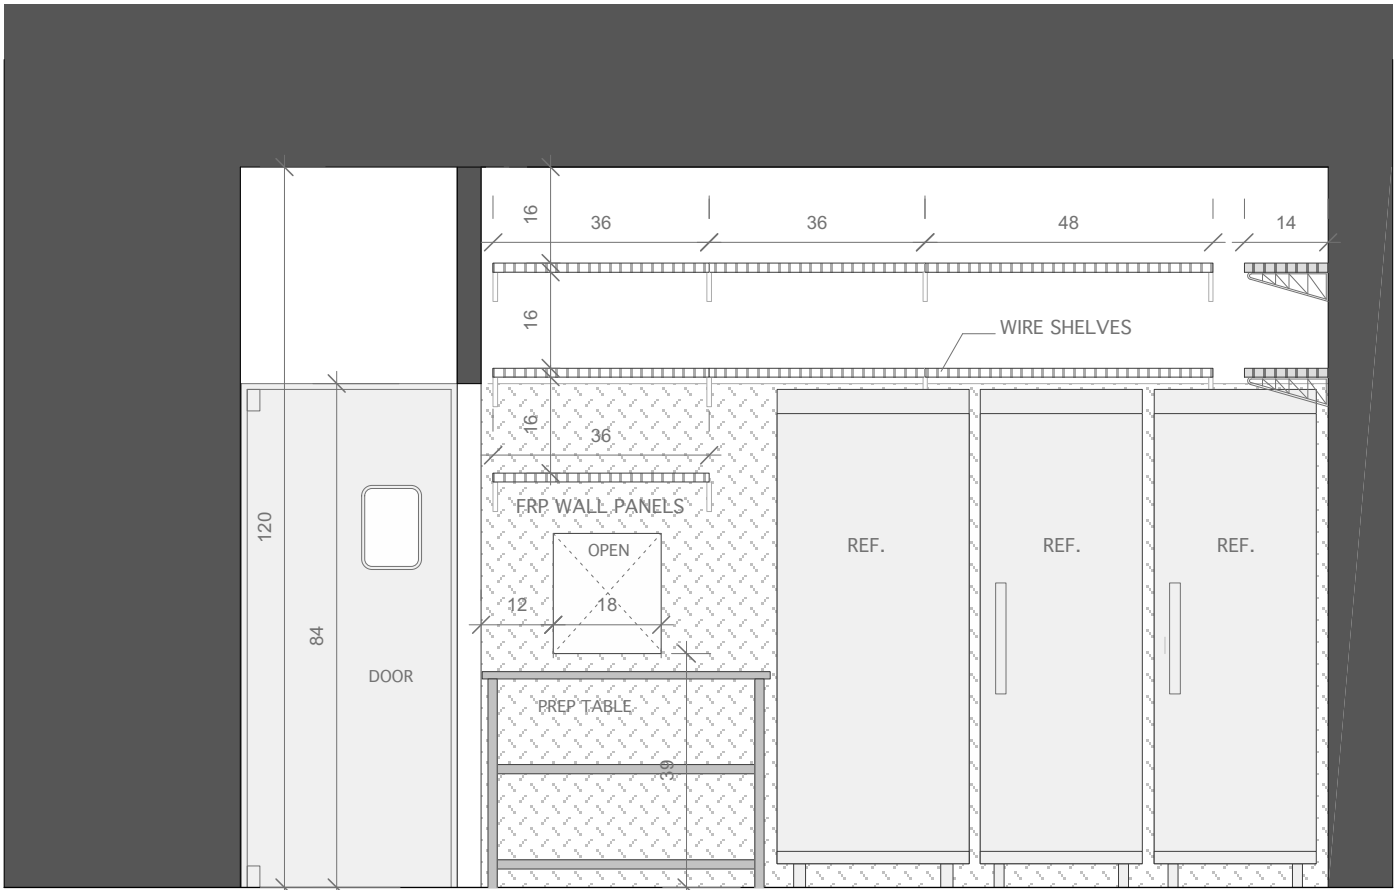

ELEVATION 9-9

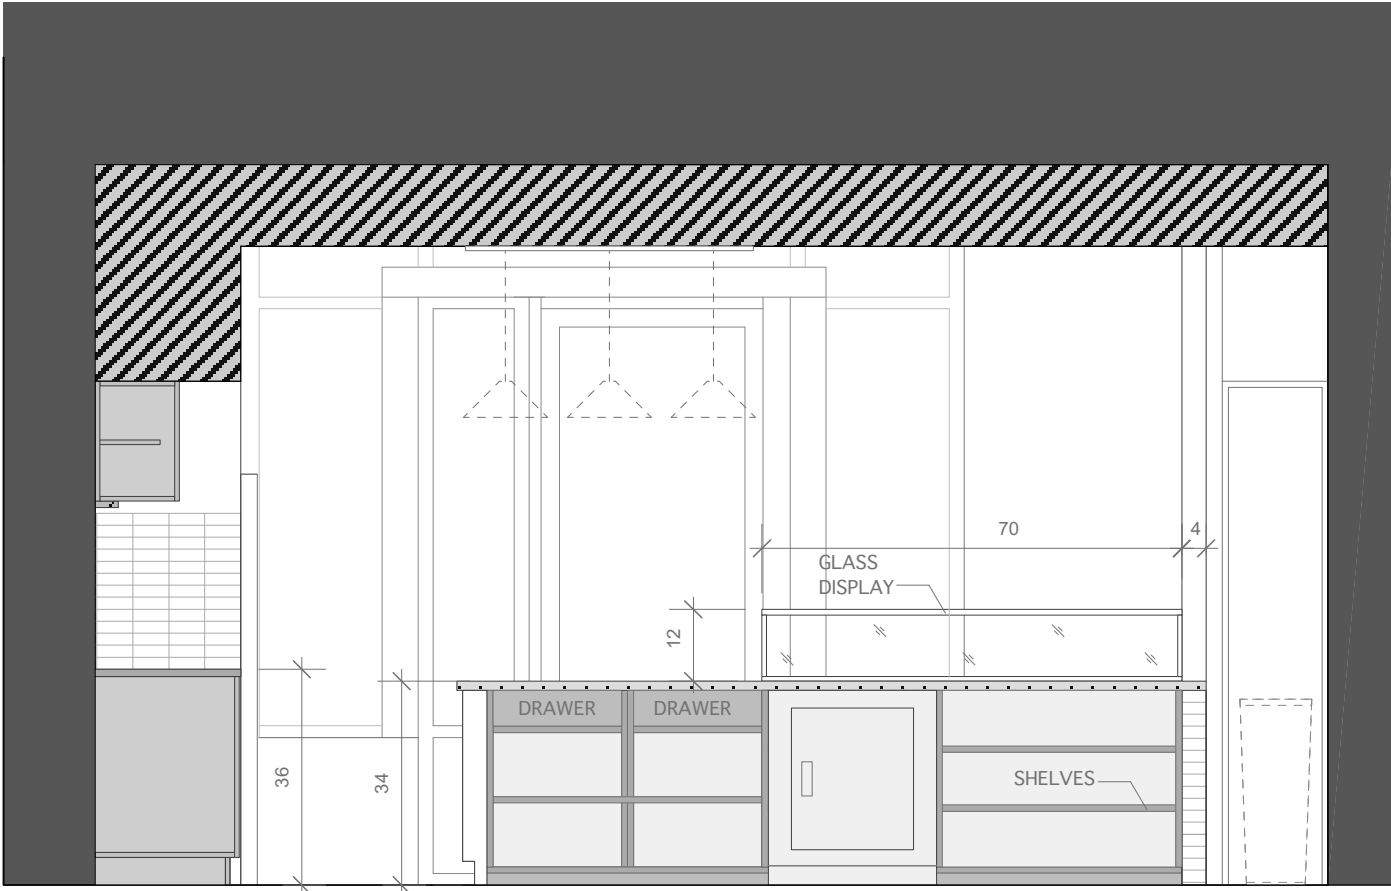


ELEVATION 10-10

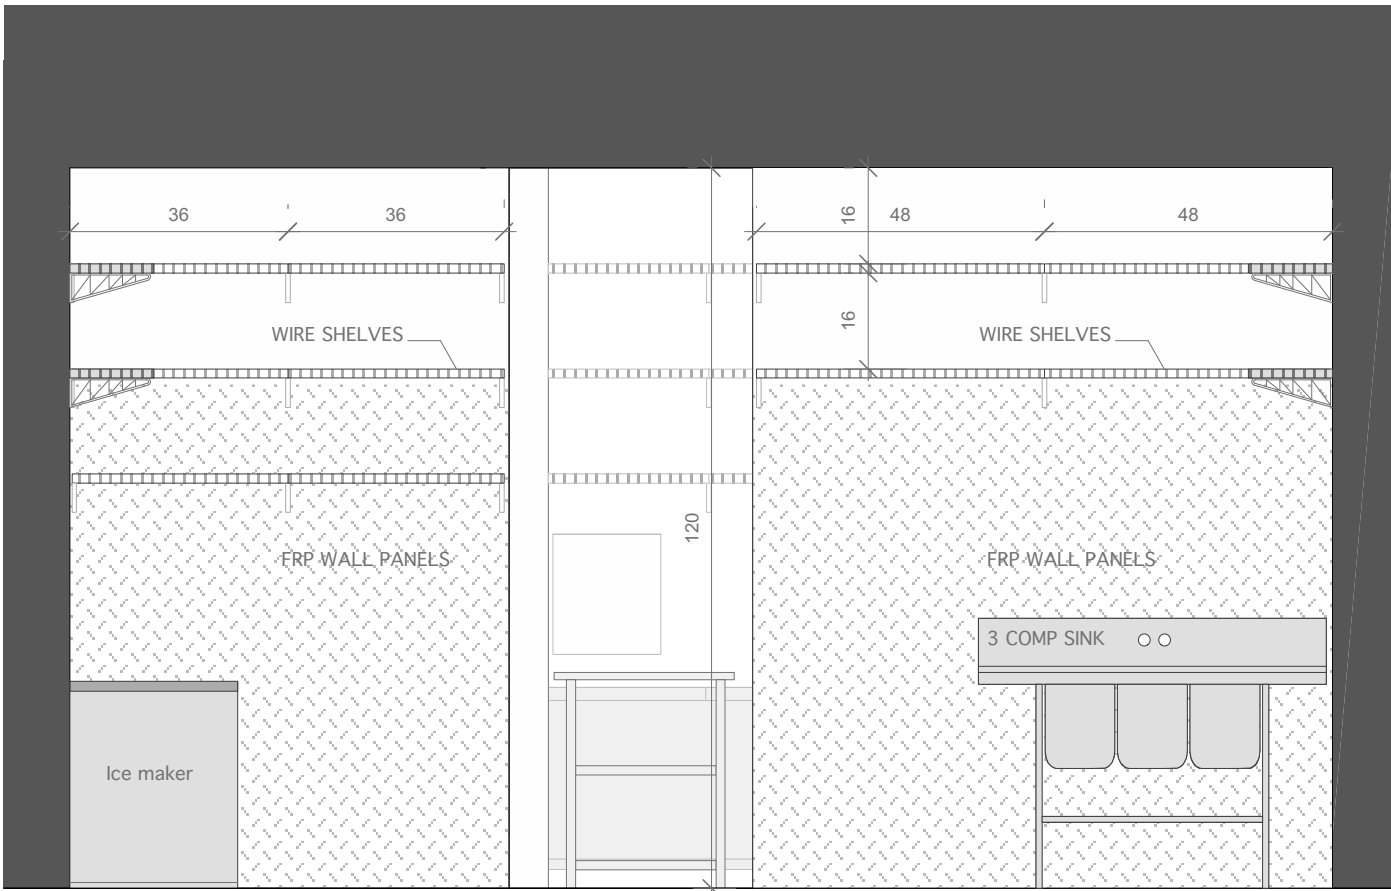


ELEVATION 11-11




WALLS AND COUNTER TILES : STACKED
(2"x6" or 2"x8", or 3"x9") White ceramic tiles (TBD)
TOTAL: 200sf

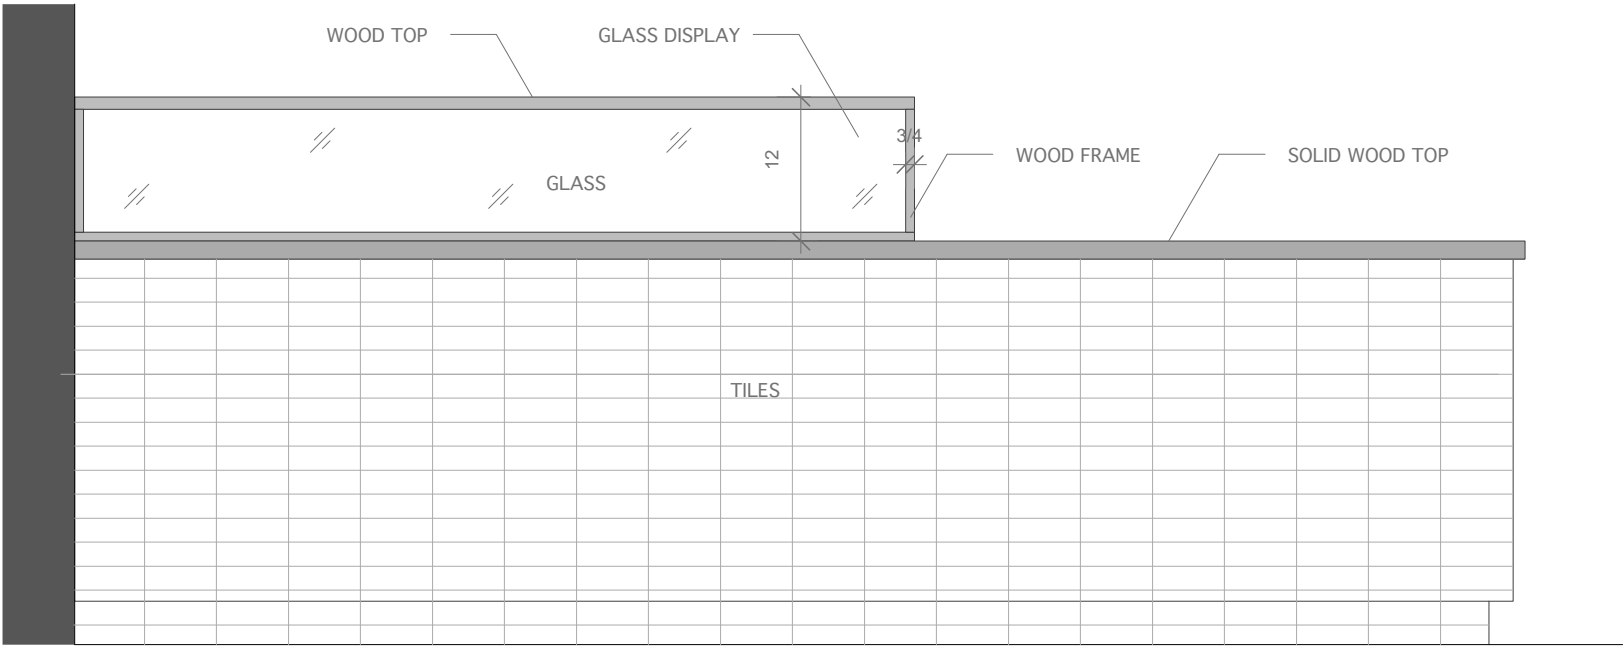


SECTION 1-1

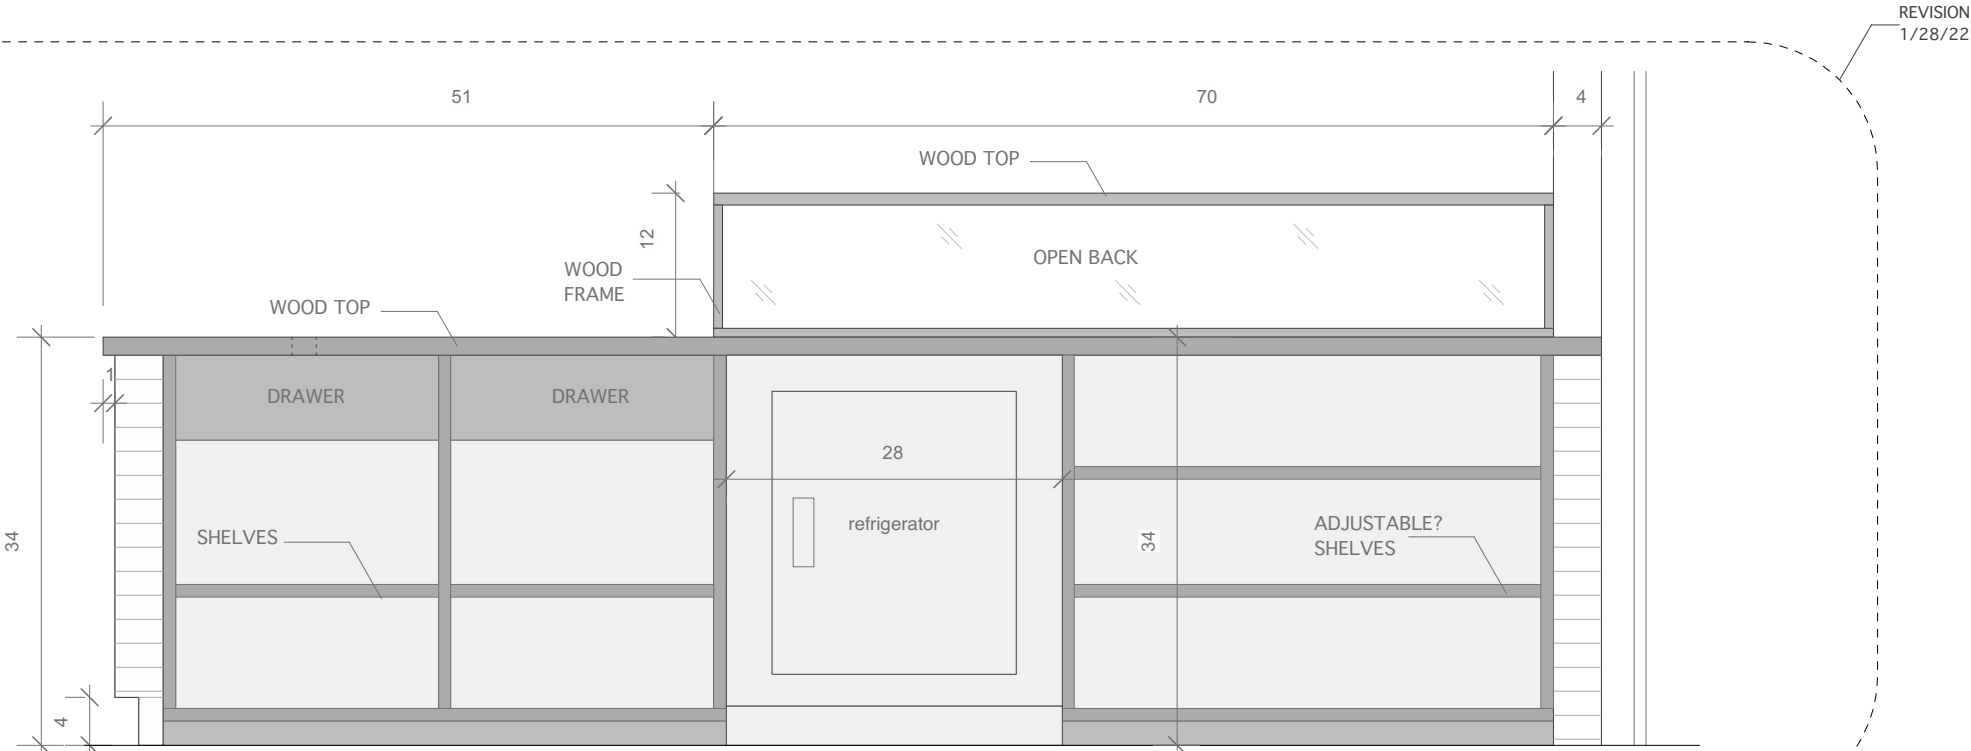

SECTION 2-2

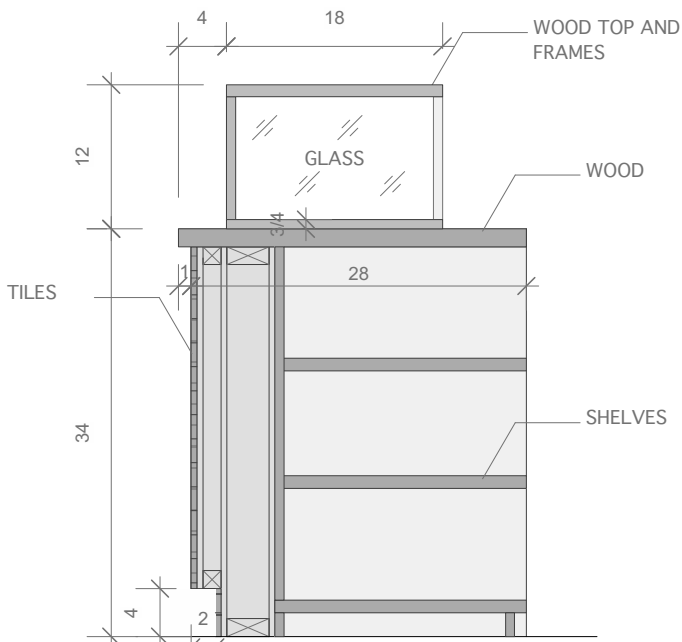


SECTION 3-3

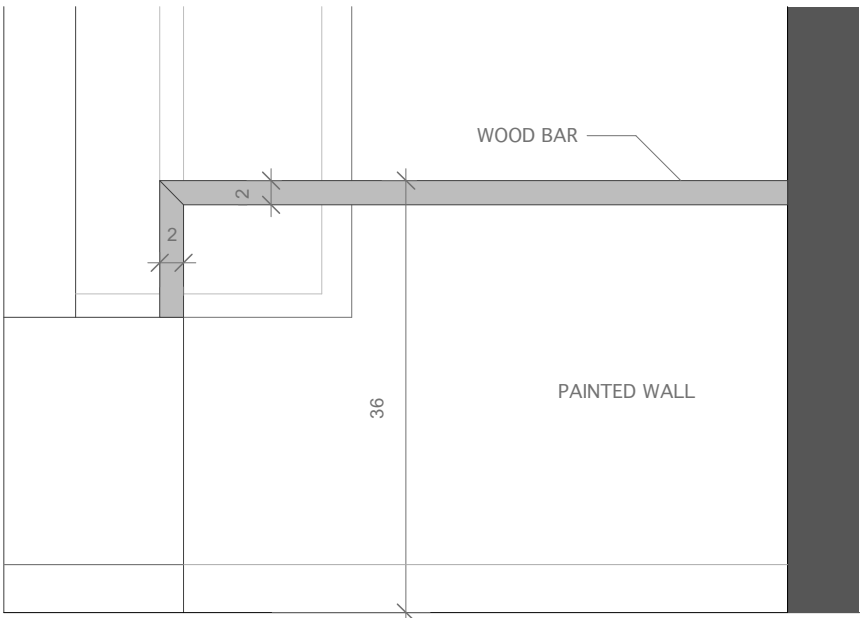

SECTION 4-4



SECTION 5-5

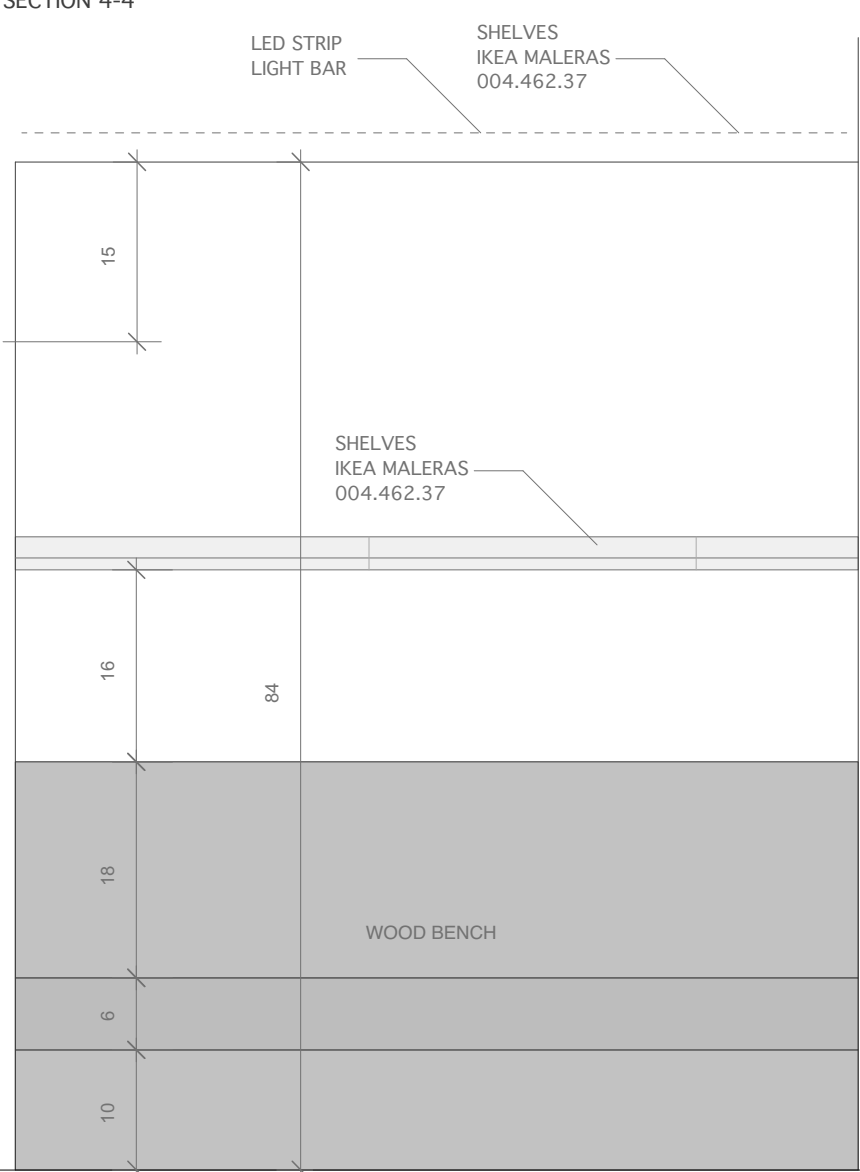

SECTION 6-6

EQUIPMENT					
ITEM	QTY	CATEGORY	BRAND	MODEL	NOTES
1	1	Oven	Turbo Chef	HHC2620	
2	1	Chest Freezer	Avantco		55w x 9d x 34h"
3	2	Refrigerator	Arctic Air	AR23	
4	1	Refrigerator	Galaxy	177GRI20RW	
5	1	Reach in Refrigerator	Adcraft	BDVACM	
6	1	Coffee Machine			
7	1	Under Counter Refrigerator	Turbo Air	MUR-28	
8	1	Chest Freezer			48w x 36h x 29h
9	1	Ice Maker	Manitowoc	URF0140A-161B	
10	1	Coffee Brewer	Curtis	D500GT12A000	
11	1	Coffee Grinder	Mazzer	Rancilio Kryo 65AT	

PLUMBING					
ITEM	QTY	CATEGORY	BRAND	MODEL	NOTES
1	1	3 Comp. Sink	Regency	600S3101412G	or similar
2	1	Mop Sink	TBD	TBD	existing to remain?
3	1	Hand Sink	Regency	600HS17	or similar
4	1	Sink	Waterloo	750DI11014SW	or similar