

**CALL TO OFFERS  
WED., DEC. 4, 2024**

# HANGAR

## FOR SALE

±7,182 SF hangar with offices  
±1,440 SF of tie-down space  
All on 40 year land lease

**\$2,700,000**

**SANTA YNEZ VALLEY AIRPORT · KUNKLE FIELD**

**900 AIRPORT RD · SANTA YNEZ CA · 93460**

The Santa Ynez Airport, situated in the heart of California's scenic wine country, is known for its exceptional facilities and vibrant aviation community. Among these, Hangar G-7 stands out as the largest hangar available at the airport offering extensive space for a variety of aircraft needs. Uniquely, it includes a large outdoor pad, conference room, offices and storage. This is a rare opportunity, as hangars of this size are seldom available on the open market. The hangar will be delivered vacant at the close of escrow, allowing the new owner to immediately take advantage of this premium aviation asset.

**STEVE GOLIS**  
805.879.9606  
[sgolis@radiusgroup.com](mailto:sgolis@radiusgroup.com)  
CA LIC. 00772218

**ROBERT RAUCHHAUS**  
805.705.8512  
[rrauchhaus@radiusgroup.com](mailto:rrauchhaus@radiusgroup.com)  
CA LIC. 01891927


**MIKE LOPUS**  
805.879.9637  
[mlopus@radiusgroup.com](mailto:mlopus@radiusgroup.com)  
CA LIC. 01970736





**SANTA YNEZ VALLEY AIRPORT  
KUNKLE FIELD · 900 AIRPORT RD  
SANTA YNEZ CA · 93460**

**FOR SALE**  
±7,182 SF hangar on 40 year land lease  
Includes ±1,440 SF of exterior tie-down space

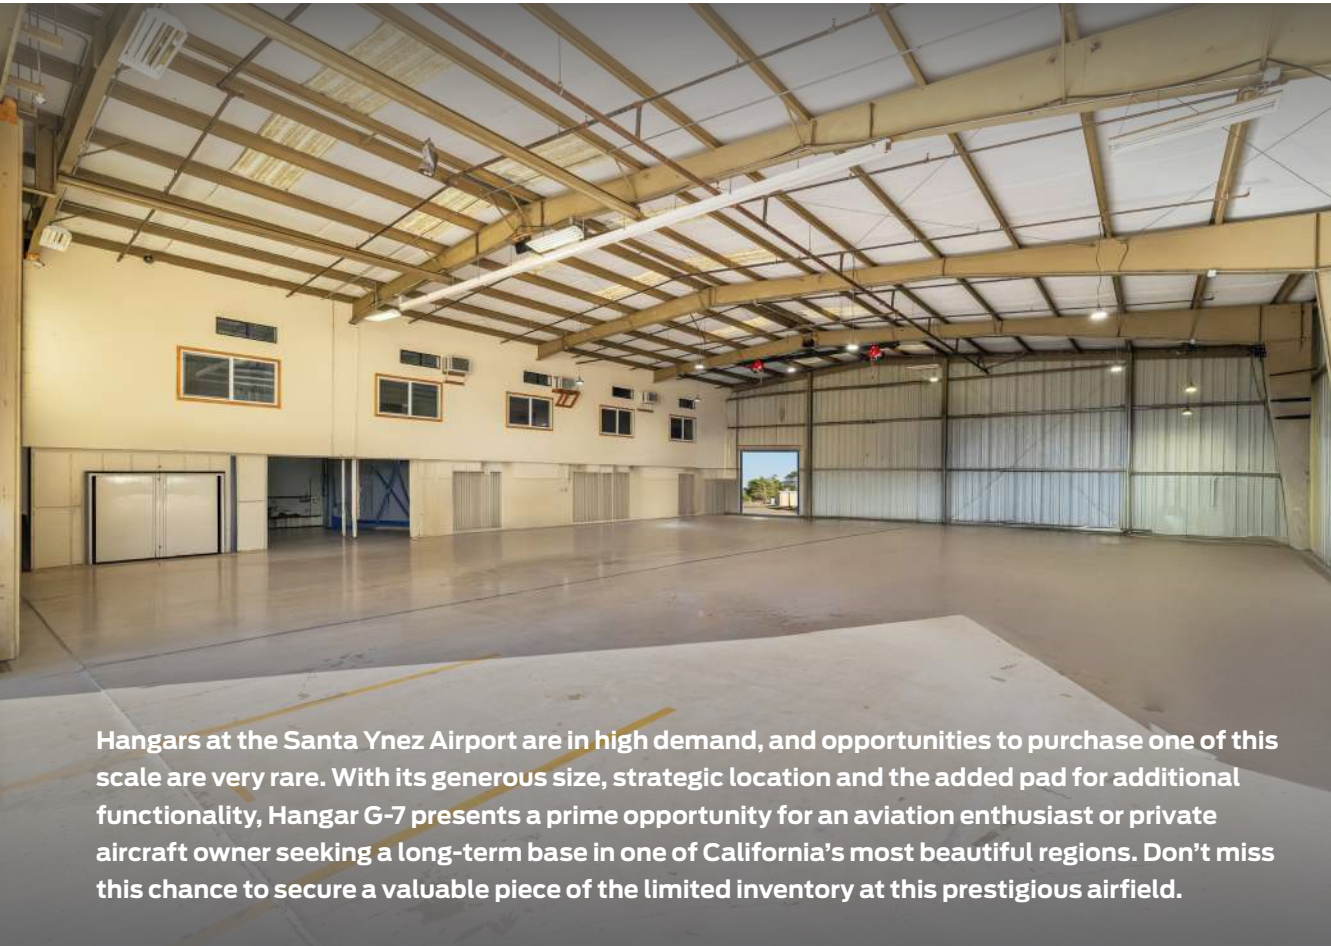

Hangars at the Santa Ynez Airport are in high demand, and opportunities to purchase one of this scale are very rare. With its generous size, strategic location and the added pad for additional functionality, Hangar G-7 presents a prime opportunity for an aviation enthusiast or private aircraft owner seeking a long-term base in one of California's most beautiful regions. Don't miss this chance to secure a valuable piece of the limited inventory at this prestigious airfield.

**Buyer to perform the proper due diligence regarding the following items:**

- Usage for the hangar, which is primarily to be for aviation purposes
- Suitability of hangar for various aircraft types
- Santa Ynez Airport Rules and Regulations
- Federal Aviation Administration Rules & Regulations > [See Federal Register/ Volume 81, No. 115](#)

*The information provided here has been obtained from the owner of the property or from other sources deemed reliable. We have no reason to doubt its accuracy, but we do not guarantee it.*

**Offering Specifics**

Sale Price	\$2,700,000
Building Size	±7,182 SF Hangar Structure Footprint ±5,679 SF Open Hangar Floor Space ±2,144 SF Offices/Conference Rm/Storage* *See Floor Plan on Page 5
Outdoor Pad	±1,440 SF Tie-Down Space
Lease Terms	Expires 12/31/2064 Rent: \$5,980.22/Year Base Rent to be revaluated every five years
APN	141-440-002
Floors	2
HVAC	Window units
Sprinklers	Yes
Restrooms	1 full bathroom w/ shower
Year Built	1986

*Sale subject to approval of Airport Authority*

**STEVE GOLIS**  
805.879.9606  
[sgolis@radiusgroup.com](mailto:sgolis@radiusgroup.com)  
CA LIC. 00772218

**ROBERT RAUCHHAUS**  
805.705.8512  
[rrauchhaus@radiusgroup.com](mailto:rrauchhaus@radiusgroup.com)  
CA LIC. 01891927

**MIKE LOPUS**  
805.879.9637  
[mlopus@radiusgroup.com](mailto:mlopus@radiusgroup.com)  
CA LIC. 01970736







**SANTA YNEZ VALLEY AIRPORT  
KUNKLE FIELD · 900 AIRPORT RD  
SANTA YNEZ CA · 93460**

**FOR SALE**

±7,182 SF hangar on 40 year land lease  
Includes ±1,440 SF of exterior tie-down space

## Property Specs

- Open Hangar Floor Space: 70 ft. wide x 82 ft. long x 24 ft. hangar height
- ±2,144 SF that can be used for office space, conference rooms and storage
- Hangar Door: 62 ft. wide x 19'7" high
- Roll-up Door: 12 ft. x 12 ft. (This is a drive-in entrance for an owner's vehicle)
- Full fire sprinkler system, smoke detectors and fire pull stations
- Window mounted air conditioning units on upper floor
- Full bathroom with shower on ground floor
- Laundry hookups
- Built-in storage cabinets

*The information provided here has been obtained from the owner of the property or from other sources deemed reliable. We have no reason to doubt its accuracy, but we do not guarantee it.*



**STEVE GOLIS**  
805.879.9606  
[sgolis@radiusgroup.com](mailto:sgolis@radiusgroup.com)  
CA LIC. 00772218

**ROBERT RAUCHHAUS**  
805.705.8512  
[rrauchhaus@radiusgroup.com](mailto:rrauchhaus@radiusgroup.com)  
CA LIC. 01891927

**MIKE LOPUS**  
805.879.9637  
[mlopus@radiusgroup.com](mailto:mlopus@radiusgroup.com)  
CA LIC. 01970736





**SANTA YNEZ VALLEY AIRPORT  
KUNKLE FIELD · 900 AIRPORT RD  
SANTA YNEZ CA · 93460**

**FOR SALE**

±7,182 SF hangar on 40 year land lease  
Includes ±1,440 SF of exterior tie-down space

## Santa Ynez Valley Airport Specs

**Elevation** 674.3 ft. / 205.5 m (surveyed)  
**Variation** 14E (2000)  
**From City** 1 mile SE of SANTA YNEZ, CA  
**Time Zone** UTC -7 (UTC -8 during Standard Time)  
**Communications** CTAF: 122.8  
 UNICOM: 122.8  
 WX AWOS at IZA : 118.075 (805) 686-5325  
 WX ASOS at SBA: (16 nm SE): 132.65 (805-967-0283)  
 WX AWOS-3 at LPC: (20 nm W): 133.875 (805-735-3075)

**Runway Info** Runway edge lights: medium intensity  
 Surface: asphalt, in good condition  
 Dimensions: 2804 x 75 ft. / 855 x 23m

	<b>RUNWAY 8</b>	<b>RUNWAY 26</b>
<b>Traffic Pattern</b>	Right	Left
<b>Runway Heading</b>	084 Magnetic, 098 true	264 Magnetic, 278 true
<b>Markings</b>	Nonprecision Instrument	Basic
<b>Markings Conditions</b>	Excellent	Excellent
<b>Latitude</b>	34-6.525N36-2	34-36-22.554N
<b>Longitude</b>	120-04-48.579W	120-04-15.379W
<b>Elevation</b>	651.8 ft.	671.0 ft.
<b>Threshold Crossing Height</b>	—	20 ft. AGL
<b>Visual Glide Path Angle</b>	—	3.40 Degrees
<b>Visual Slope Indicator</b>	—	2-box VASI on Left

*The information provided here has been obtained from the owner of the property or from other sources deemed reliable. We have no reason to doubt its accuracy, but we do not guarantee it.*

**STEVE GOLIS**  
 805.879.9606  
[sgolis@radiusgroup.com](mailto:sgolis@radiusgroup.com)  
 CA LIC. 00772218

**ROBERT RAUCHHAUS**  
 805.705.8512  
[rrauchhaus@radiusgroup.com](mailto:rrauchhaus@radiusgroup.com)  
 CA LIC. 01891927

**MIKE LOPUS**  
 805.879.9637  
[mlopus@radiusgroup.com](mailto:mlopus@radiusgroup.com)  
 CA LIC. 01970736








SANTA YNEZ VALLEY AIRPORT  
KUNKLE FIELD · 900 AIRPORT RD  
SANTA YNEZ CA · 93460

**FOR SALE**  
±7,182 SF hangar on 40 year land lease  
Includes ±1,440 SF of exterior tie-down space

**Floor Plan**

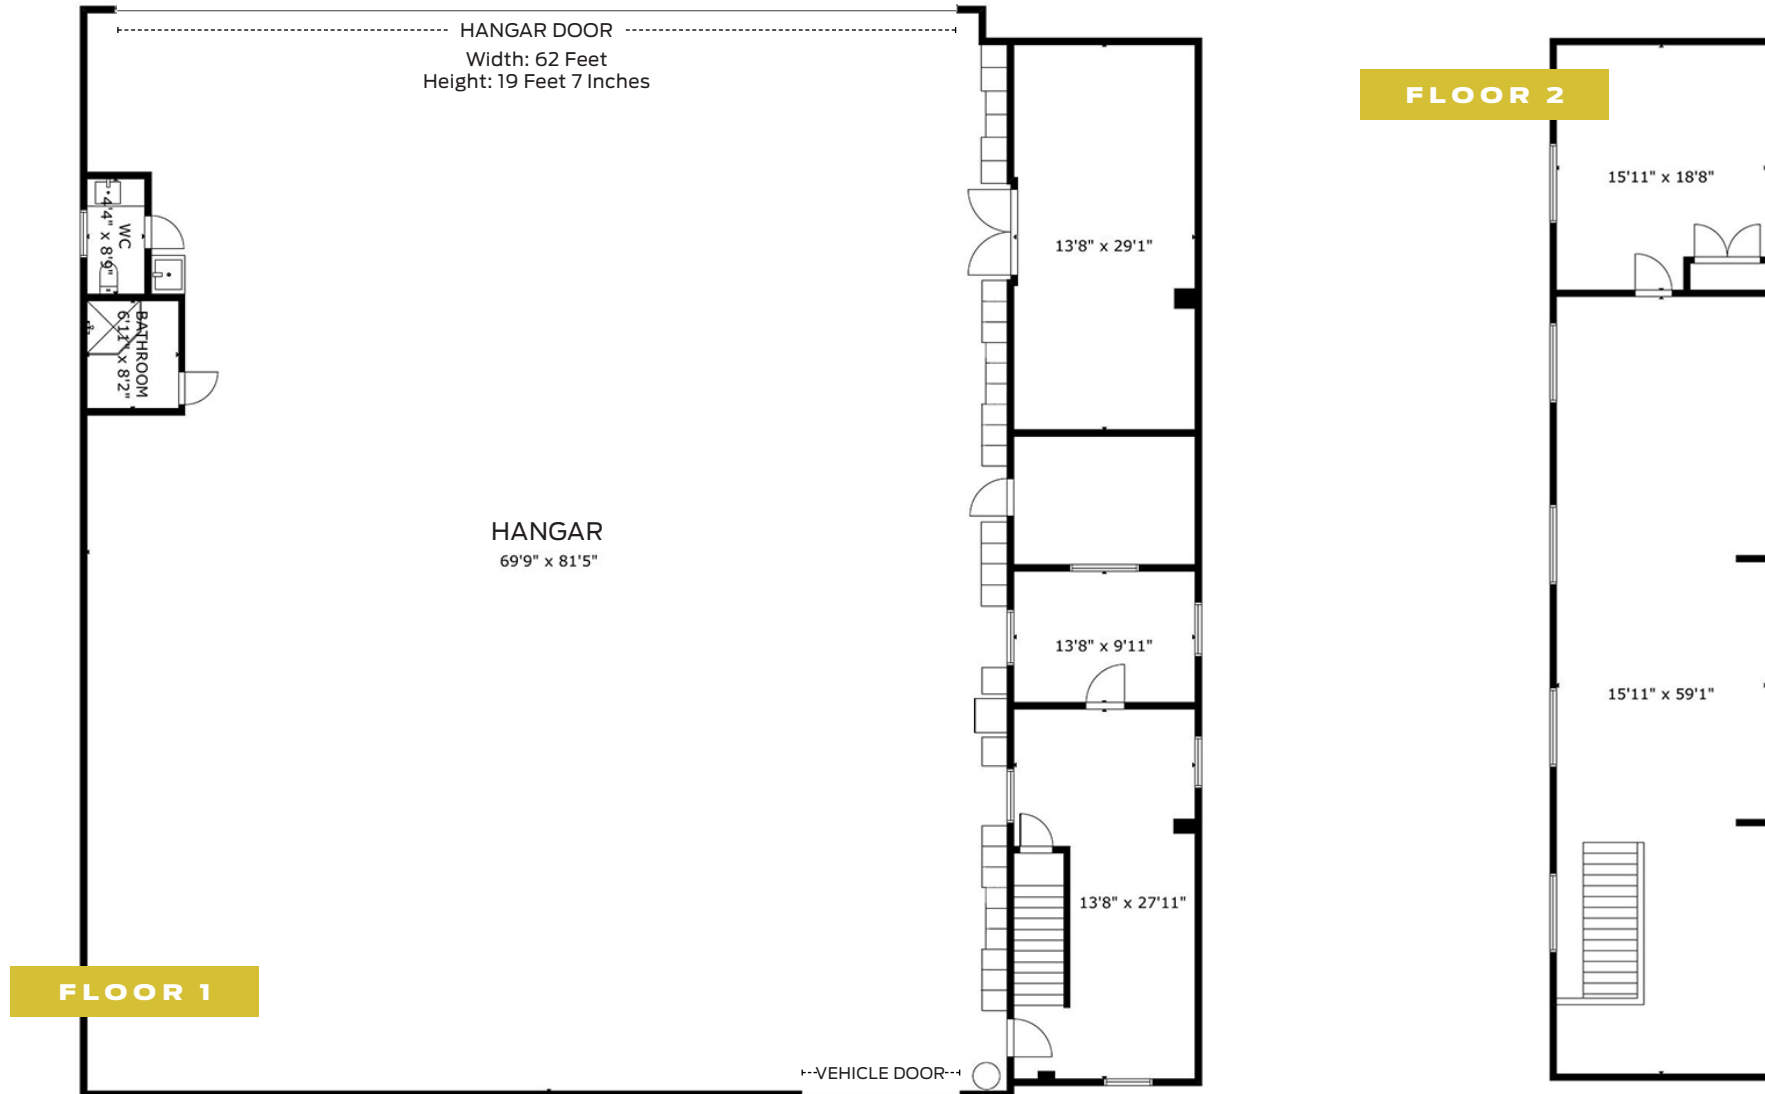

The information provided here has been obtained from the owner of the property or from other sources deemed reliable. We have no reason to doubt its accuracy, but we do not guarantee it.

Not to scale

**STEVE GOLIS**  
805.879.9606  
sgolis@radiusgroup.com  
CA LIC. 00772218

**ROBERT RAUCHHAUS**  
805.705.8512  
rrauchhaus@radiusgroup.com  
CA LIC. 01891927

**MIKE LOPUS**  
805.879.9637  
mlopus@radiusgroup.com  
CA LIC. 01970736






SANTA YNEZ VALLEY AIRPORT  
KUNKLE FIELD · 900 AIRPORT RD  
SANTA YNEZ CA · 93460

**FOR SALE**  
±7,182 SF hangar on 40 year land lease  
Includes ±1,440 SF of exterior tie-down space

### Hangar G-7 Tie-Down Area

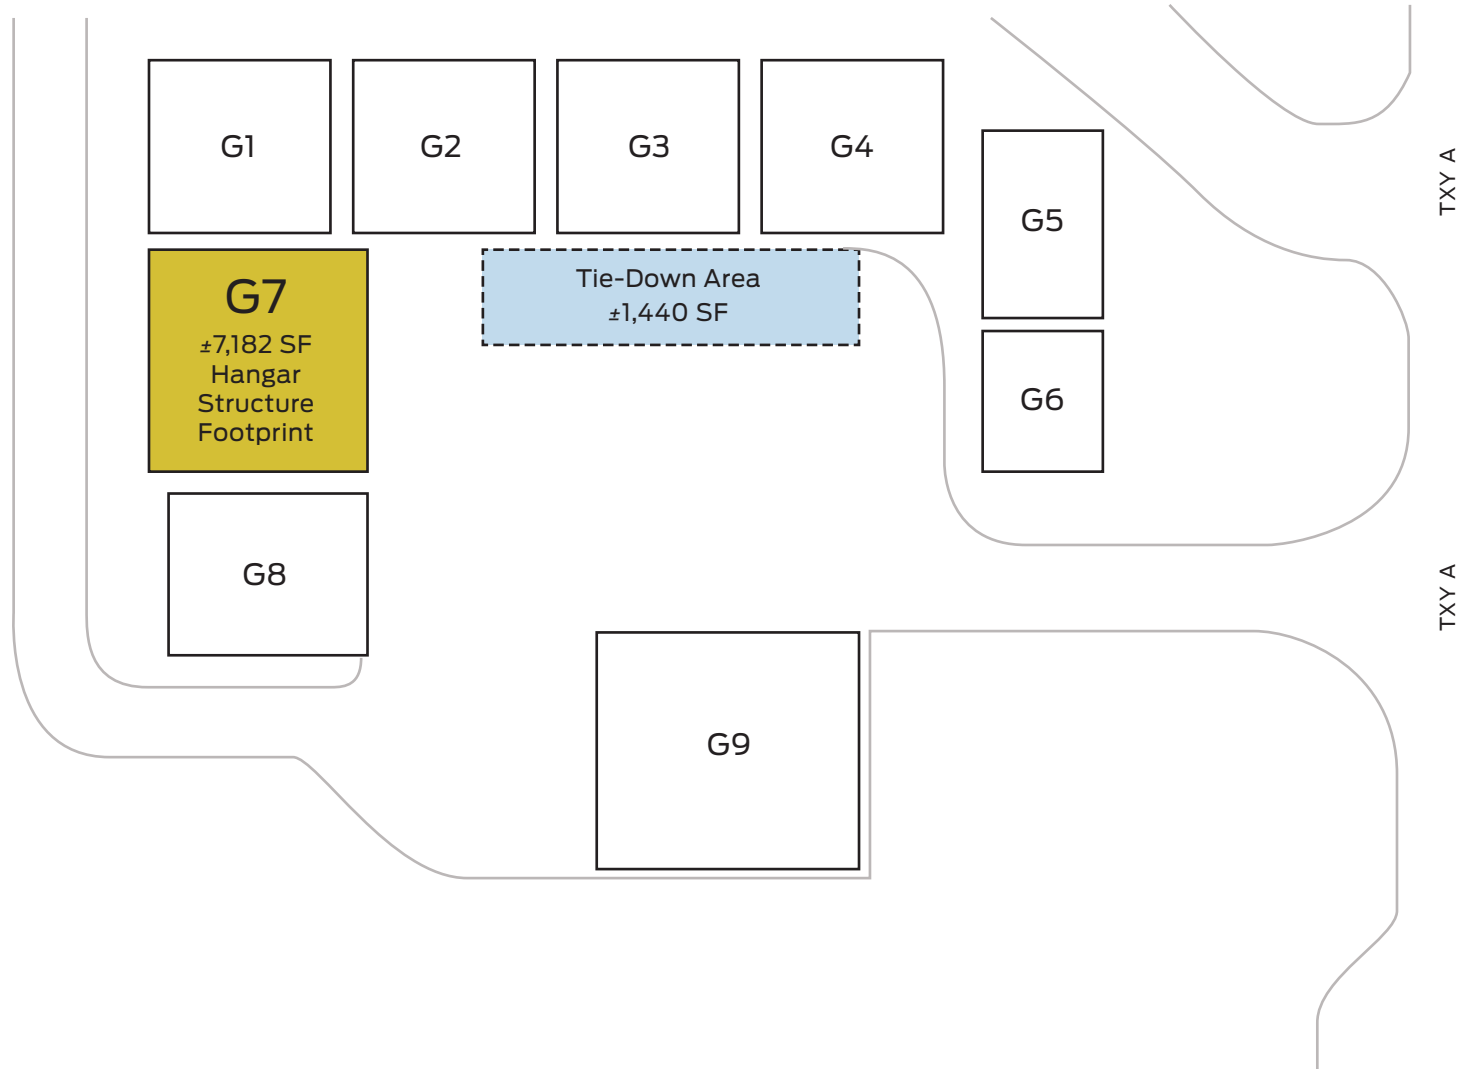

*The information provided here has been obtained from the owner of the property or from other sources deemed reliable. We have no reason to doubt its accuracy, but we do not guarantee it.*

**STEVE GOLIS**  
805.879.9606  
[sgolis@radiusgroup.com](mailto:sgolis@radiusgroup.com)  
CA LIC. 00772218

**ROBERT RAUCHHAUS**  
805.705.8512  
[rrauchhaus@radiusgroup.com](mailto:rrauchhaus@radiusgroup.com)  
CA LIC. 01891927

**MIKE LOPUS**  
805.879.9637  
[mlopus@radiusgroup.com](mailto:mlopus@radiusgroup.com)  
CA LIC. 01970736







**SANTA YNEZ VALLEY AIRPORT  
KUNKLE FIELD · 900 AIRPORT RD  
SANTA YNEZ CA · 93460**

**FOR SALE**

±7,182 SF hangar on 40 year land lease  
Includes ±1,440 SF of exterior tie-down space



**STEVE GOLIS**  
805.879.9606  
[sgolis@radiusgroup.com](mailto:sgolis@radiusgroup.com)  
CA LIC. 00772218

**ROBERT RAUCHHAUS**  
805.705.8512  
[rrauchhaus@radiusgroup.com](mailto:rrauchhaus@radiusgroup.com)  
CA LIC. 01891927

**MIKE LOPUS**  
805.879.9637  
[mlopus@radiusgroup.com](mailto:mlopus@radiusgroup.com)  
CA LIC. 01970736

