

Industrial | For Sale or Lease

±17,150 SF Industrial Building

1331 Aviation Blvd. | Lincoln, CA 95648



Contacts:

TODD SANFILIPPO
Executive Vice President
+1 916 847 3206
todd.sanfilippo@cbre.com
Lic. 0104512

WALTER SMYTH
Senior Vice President
+1 916 781 4843
walter.smyth@cbre.com
Lic. 00956946

MATT SUSAC
First Vice President
+1 916 781 4832
matt.susac@cbre.com
Lic. 01979110

STACY LADD
Senior Asset Manager
+1 916 379 3847
stacyladd@buzzoates.com
Lic. 01214064

DREW BOCOOK
Portfolio Manager
+1 916 379 3856
drewbocook@buzzoates.com
Lic. 01836301




EQUITIES

CBRE

Building Features

SUITE 120

- Total Building: ±17,150 SF
- Total Available: ±12,250 SF
- Total Office: ±1,200 SF
- Total Warehouse: ±11,050 SF
- Clear Height: ±14'6"-16'
- Column Spacing: ±50'x49'
- Grade Level Doors: 4 (±12'x12')
- New Roof: TPO 60 mil with a 20 year warranty
- Power: ±800 Amps of 277/480 Volt
- Parking: 29 spaces

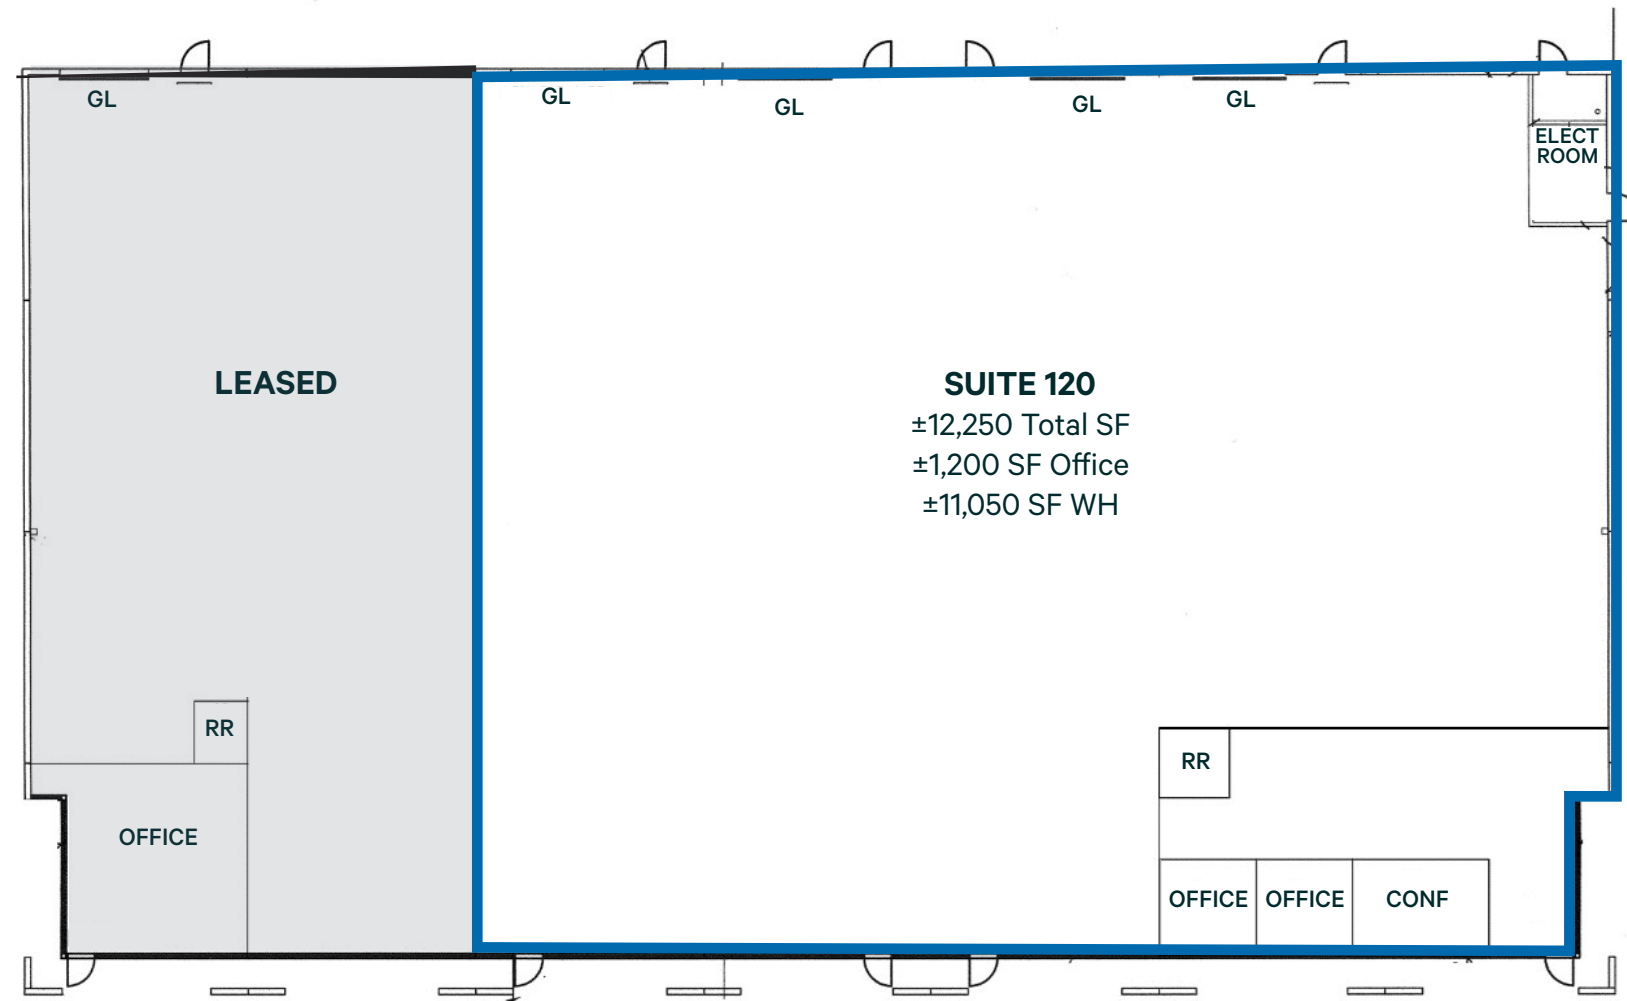


NOT TO SCALE. ALL DIMENSIONS ARE APPROXIMATE.



Building Photos



Location Map

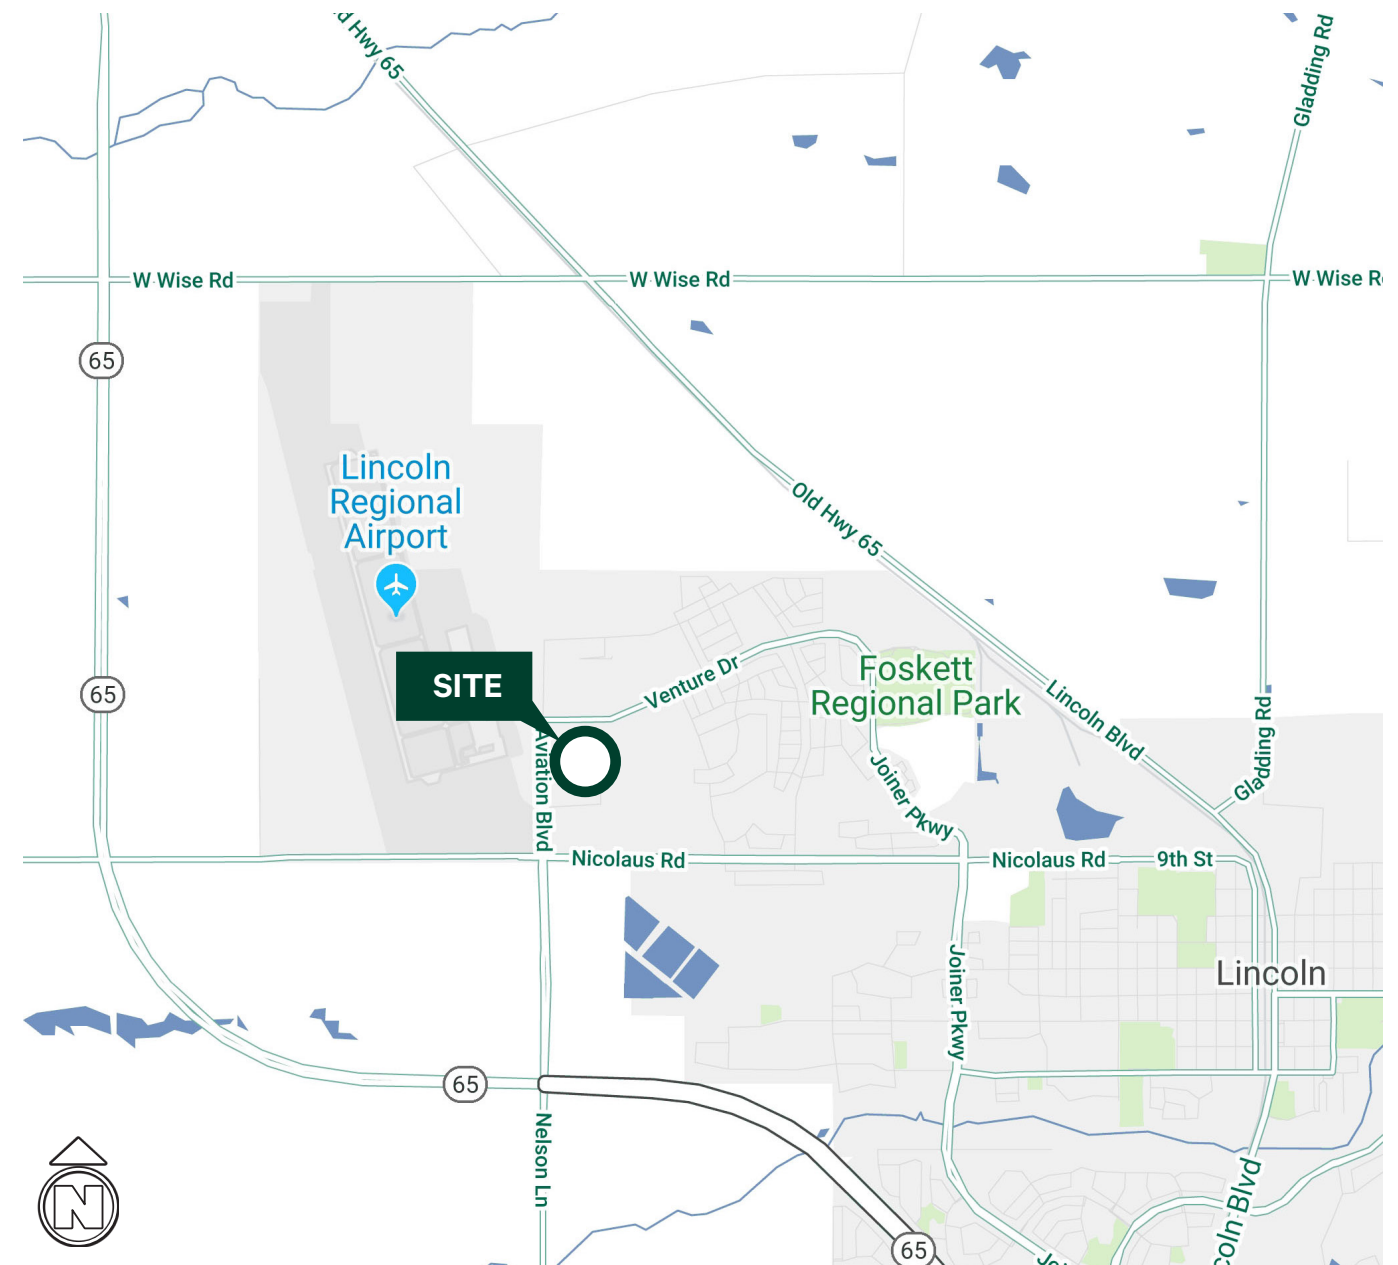

Access Overview





CITY	MILES
DAVIS	38
SACRAMENTO	27
OAKLAND	109
SAN FRANCISCO	110
SAN JOSE	142
RENO	116
FRESNO	199
LOS ANGELES	417
PORTLAND	569
SALT LAKE	634
SEATTLE	742
PHOENIX	780




AIRPORT	MILES
SACRAMENTO	24
STOCKTON	79
OAKLAND	114
SAN FRANCISCO	121
SAN JOSE	140



PORT	MILES
PORT OF STOCKTON	77
PORT OF OAKLAND	105
PORT OF LA/ LONG BEACH	438
PORT OF PORTLAND	581
PORT OF SEATTLE	744

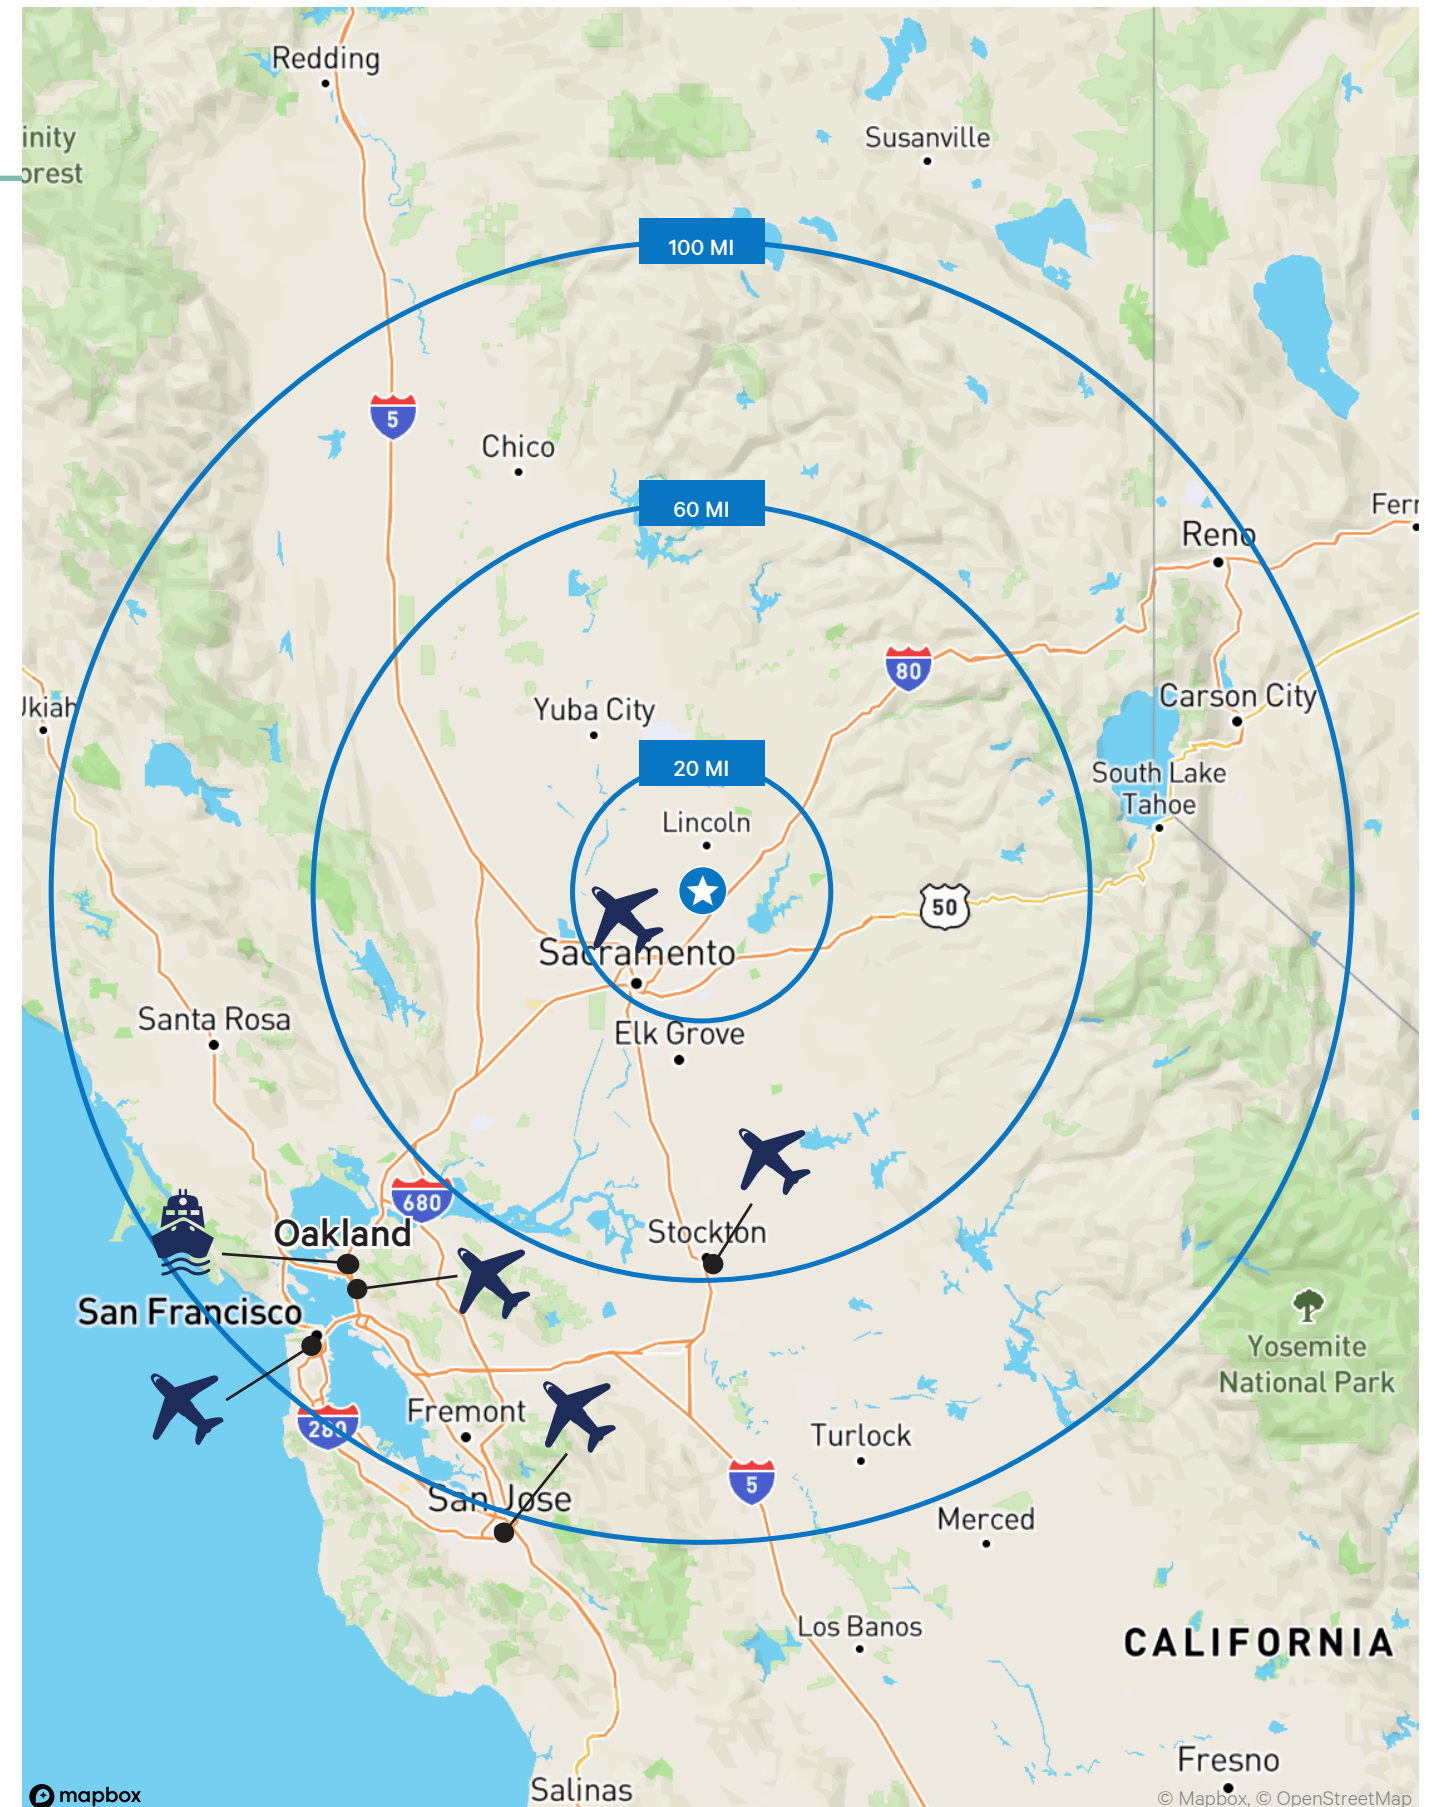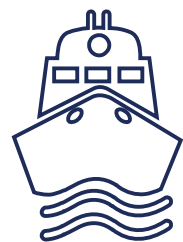


Drive Time to Major Distribution Destinations

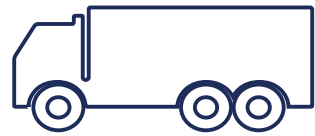

Local & Regional


CITY	MILES
DAVIS	37
SACRAMENTO	27
OAKLAND	109
SAN FRANCISCO	110
SAN JOSE	142
RENO	116
FRESNO	199
LOS ANGELES	411
PORTLAND	569
SALT LAKE	634
SEATTLE	742
PHOENIX	780

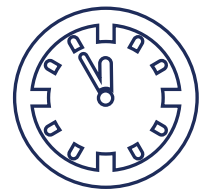

Western U.S.

AIRPORT	MILES
SACRAMENTO	24
STOCKTON	79
OAKLAND	114
SAN FRANCISCO	121
SAN JOSE	140

PORT	MILES
PORT OF STOCKTON	77
PORT OF OAKLAND	105
PORT OF LA/ LONG BEACH	438
PORT OF PORTLAND	581
PORT OF SEATTLE	744

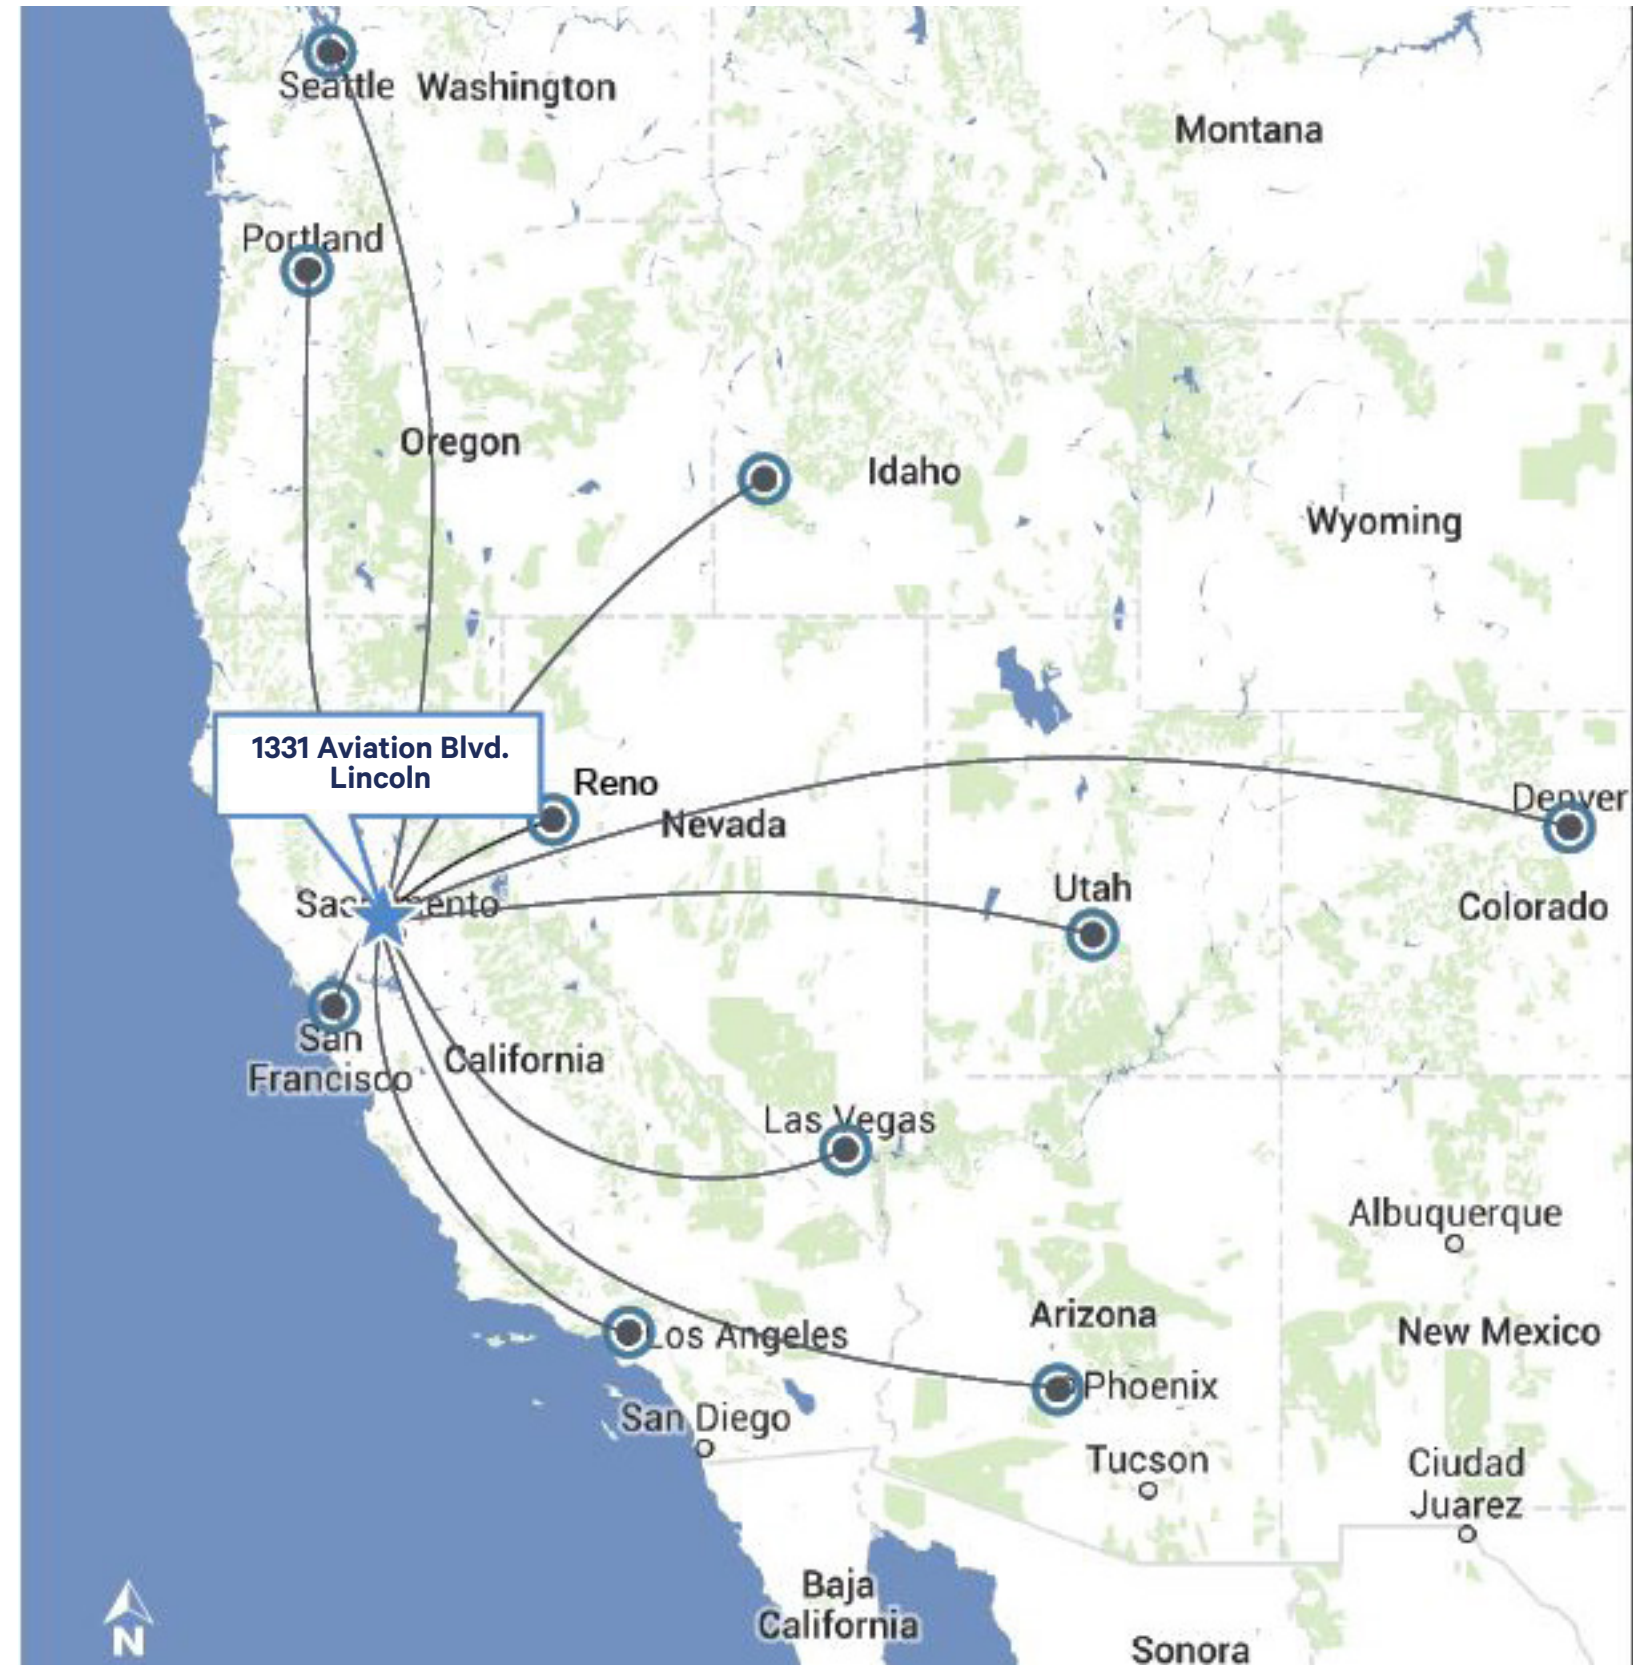

Retail Amenities



1331 Aviation Blvd. | Lincoln, CA 95648

Contact Us:

Todd Sanfilippo, SIOR
Executive Vice President
+1 916 781 4859
todd.sanfilippo@cbre.com

Walter Smyth
Senior Vice President
+1 916 781 4843
walter.smyth@cbre.com

Matt Susac
Senior Vice President
+1 916 781 4832
matt.susac@cbre.com

Stacy Ladd
Senior Asset Manager
+1 916 379 3847
stacyladd@buzzoates.com

Drew Bocook
Portfolio Manager
+1 916 379 3856
drewbocook@buzzoates.com